

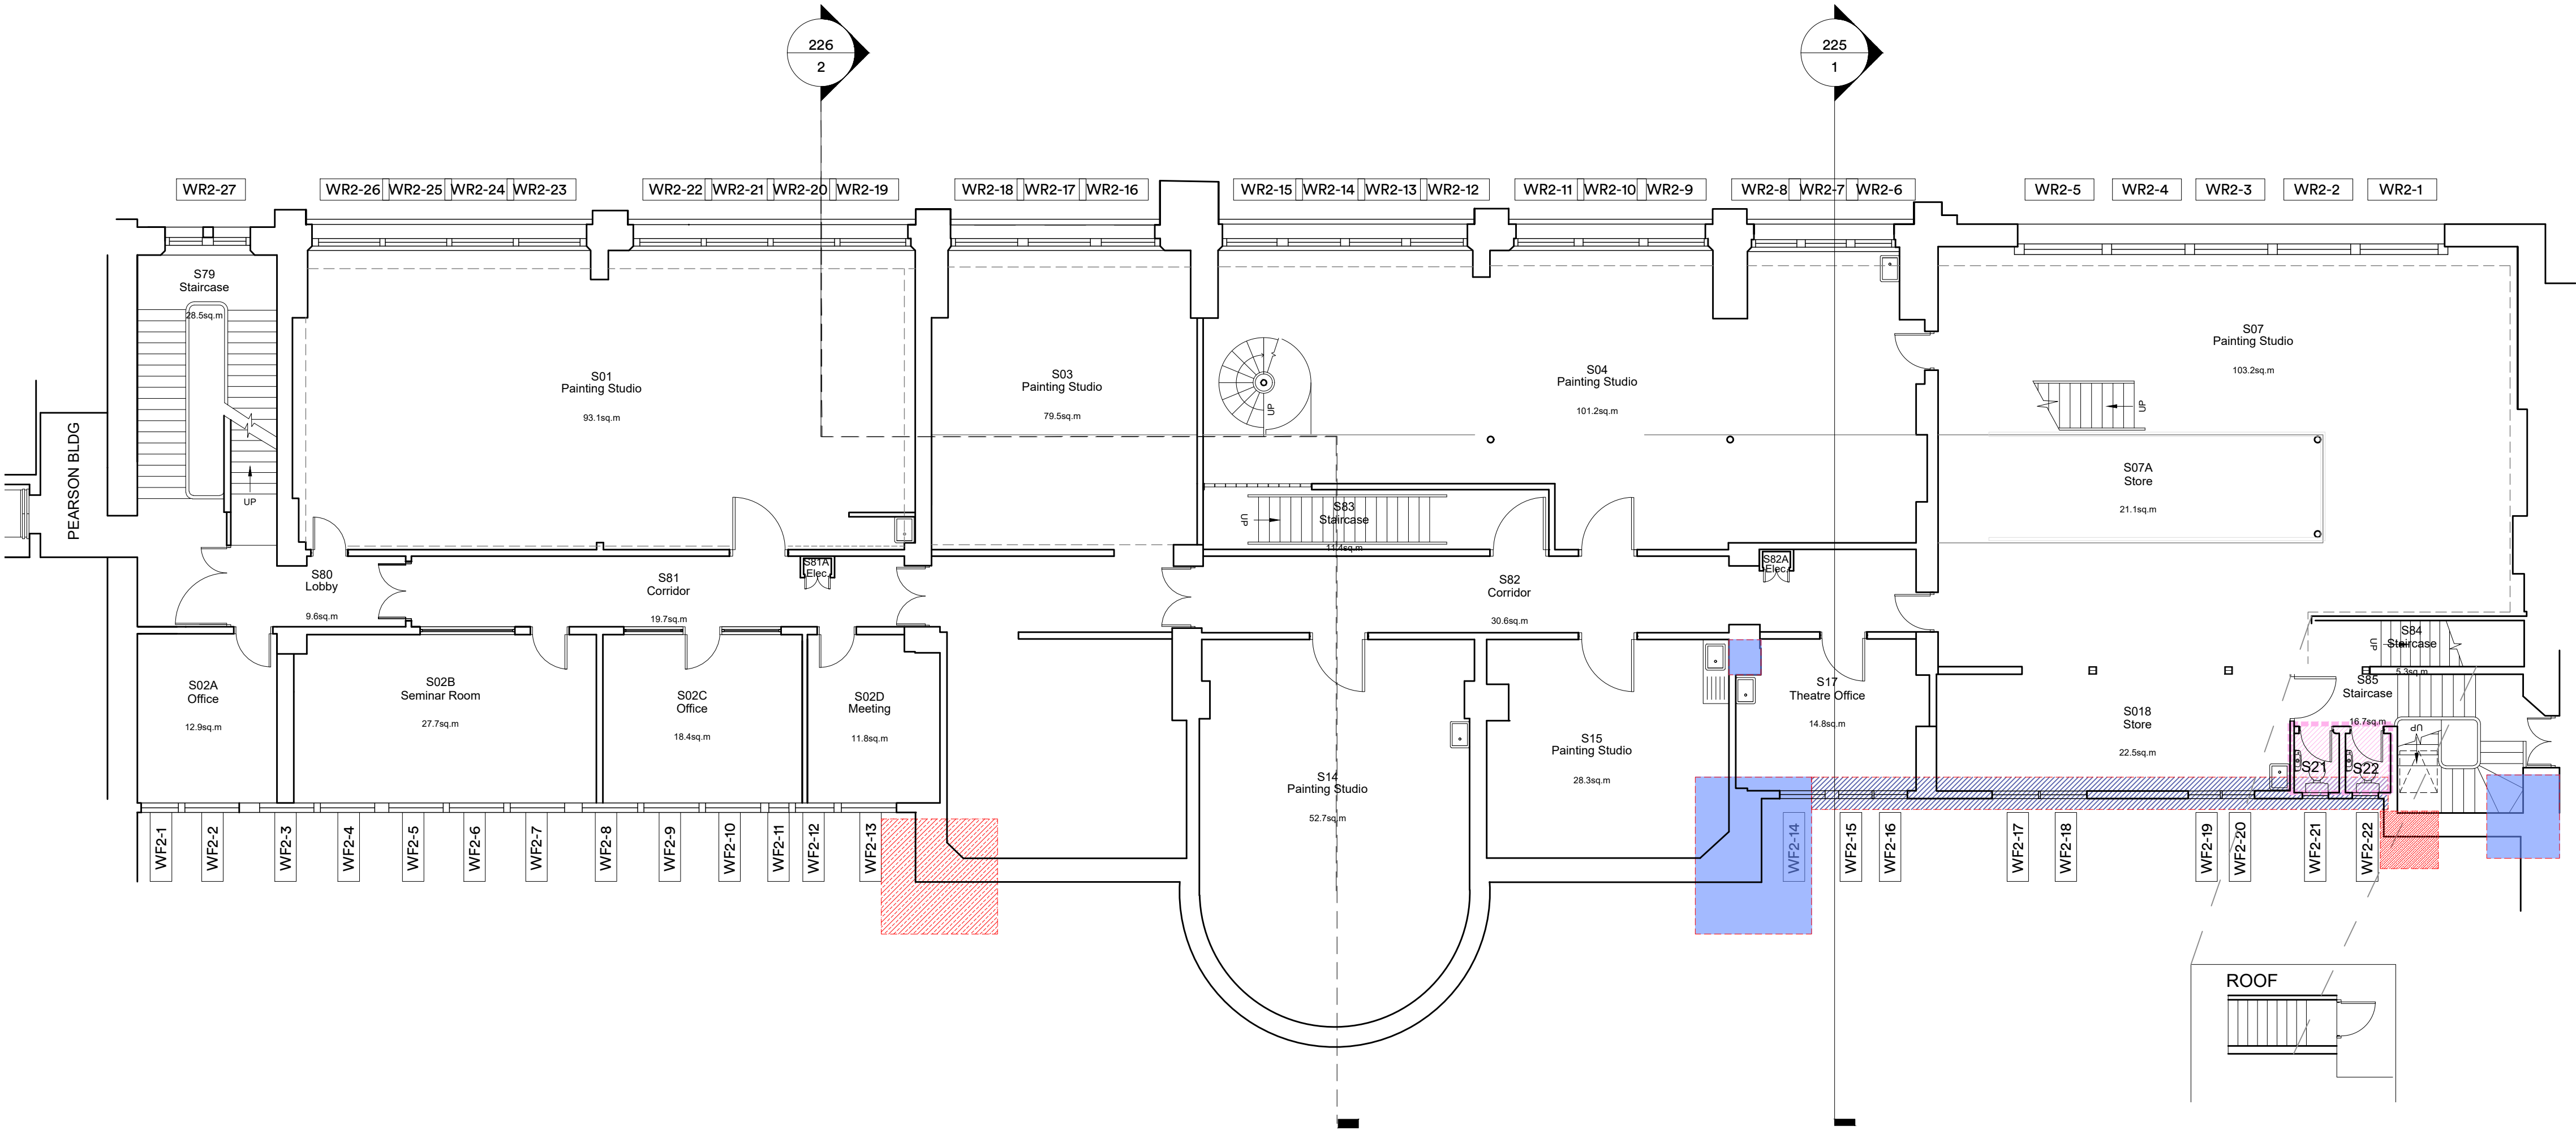


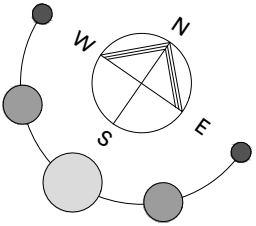


Second Floor Plan
As Existing

1:100

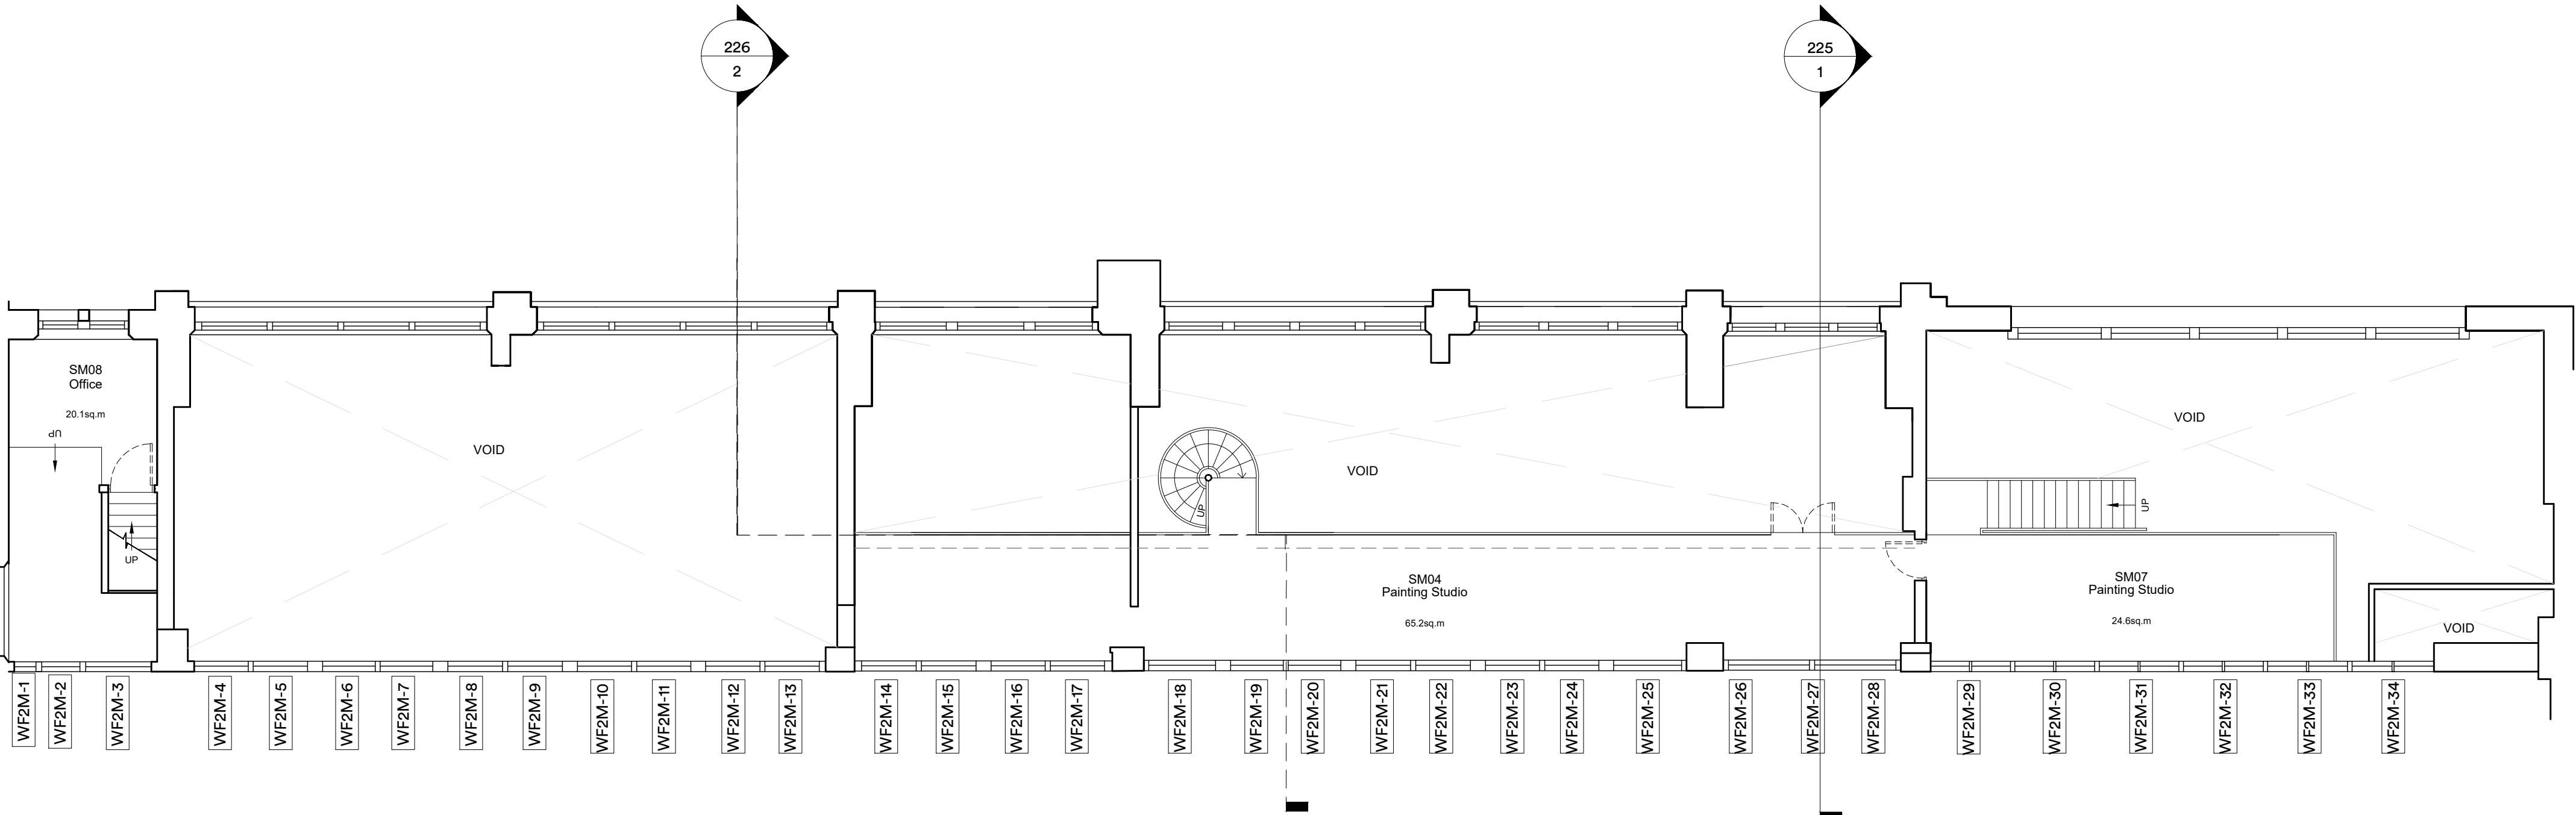

Second Mezzanine Plan
As Existing

1:100

 

Legend

- Carefully remove rainwater and SVP riser cupboards to clause C20. Provisional works
- Carefully remove rainwater and SVP riser cupboards to clause C20.
- Cap off and leave WC and sink installations to clause C20
- Carefully remove internal wall finishes to expose external gutter lining to clause C20

Please refer to BDP drawings

P.01 Issued for Planning		06.01.25	ck	rc
rev.	description	date	drawn	checked

client :

UCL

project :

The Slade School of Fine Art
Gower St London WC1E 6BT
External Repairs

drawing title :

Second Floor Plan and Mezzanine
As demolition

FulkersBaileyRussell

London | Basingstoke | Brighton | Bristol | Cardiff | Kings Hill | Manchester
info@fulkers.co.uk // www.fulkers.co.uk // 020 3735 5792

proj no :	24 4682	scale:	1:100 @A1
-----------	---------	--------	-----------

identifier : 4682-FBR-A1-02-DR-A-204

status:	S2 (For Information)	rev no:	P01
---------	----------------------	---------	-----