


ROOF OPTION A

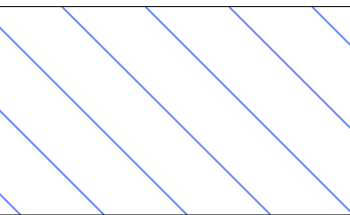

ROOF OPTION B



P.01 Issued for Planning		06/01/25	ck	rc
rev.	description	date	drawn	checked
client :				

UCL

project :

The Slade School of Fine Art
Gower St London WC1E 6BT
External Repairs

drawing title :

Approximate Work Areas
As proposed


FulkersBaileyRussell

London | Basingstoke | Brighton | Bristol | Cardiff | Kings Hill | Manchester
info@fulkers.co.uk // www.fulkers.co.uk // 020 3735 5792

proj no :	24 4682	scale:	1:100 @A1
-----------	---------	--------	-----------

identifier : 4682-FBR-A1-03-DR-A-209

status:	S2 (For Information)	rev no:	P01
---------	----------------------	---------	-----

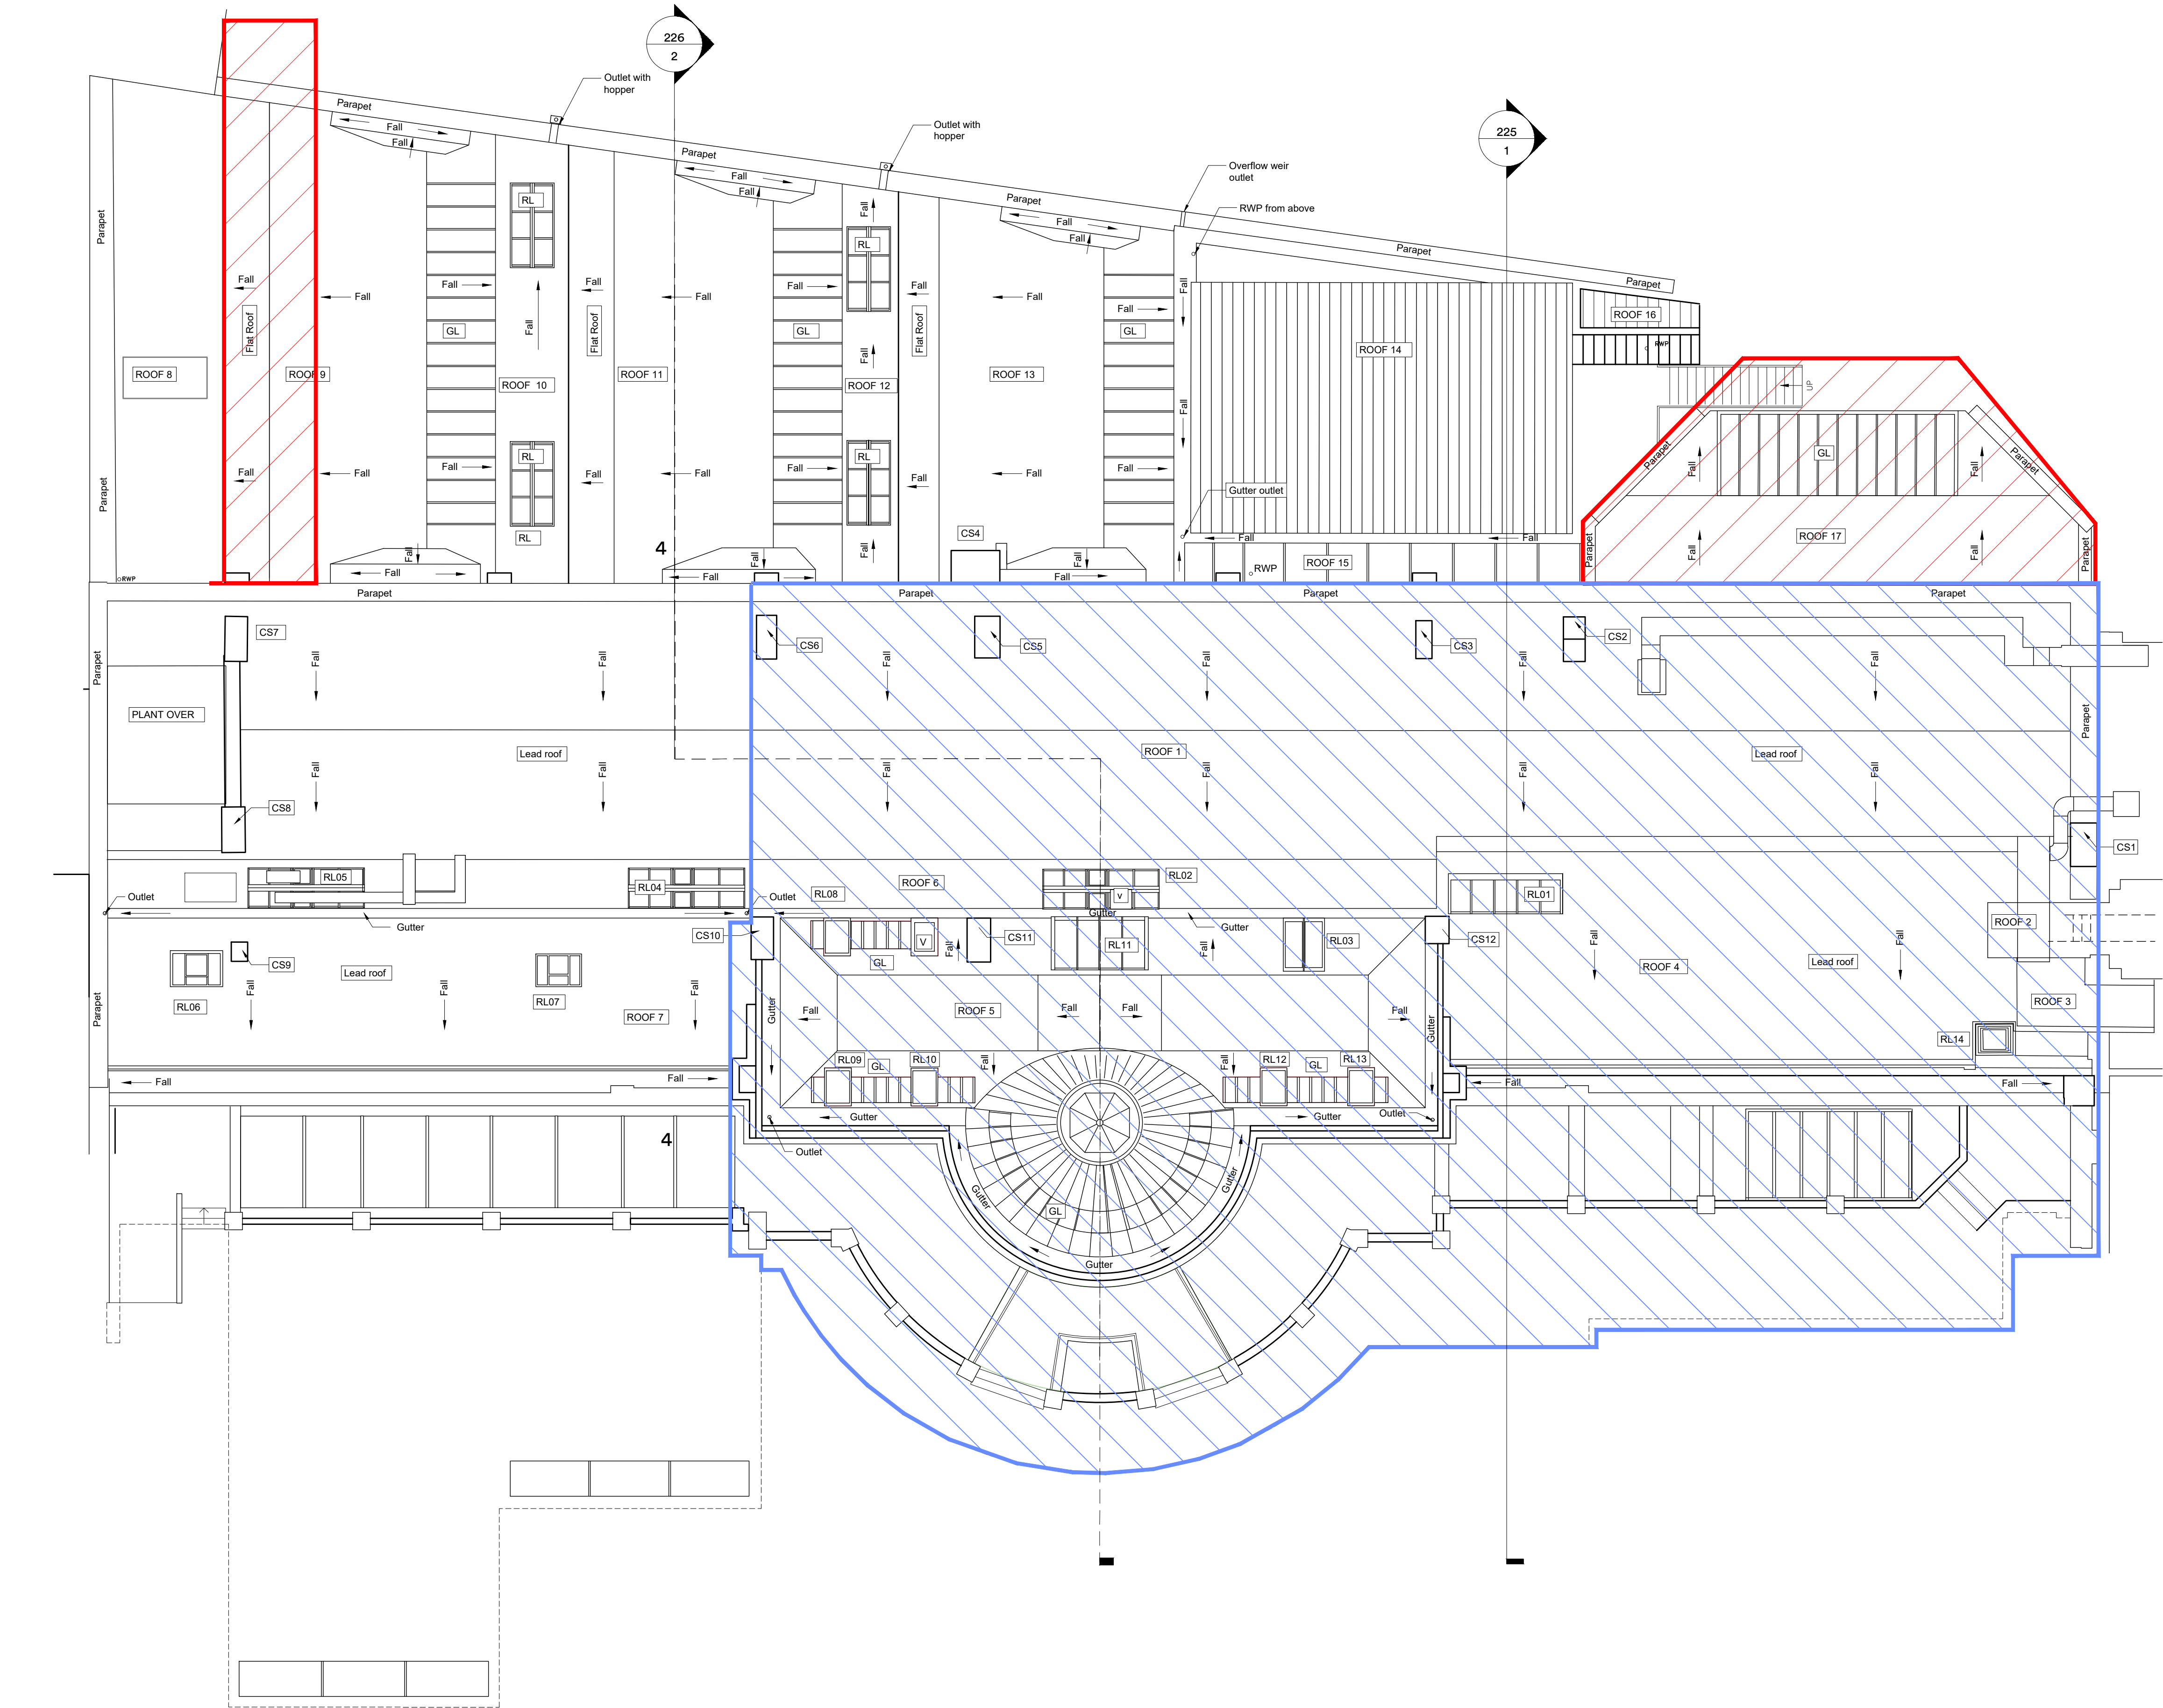

Roof Plan
As Proposed

1:100

