



Denotes areas of roof finishes and glazing to be removed to clause C10

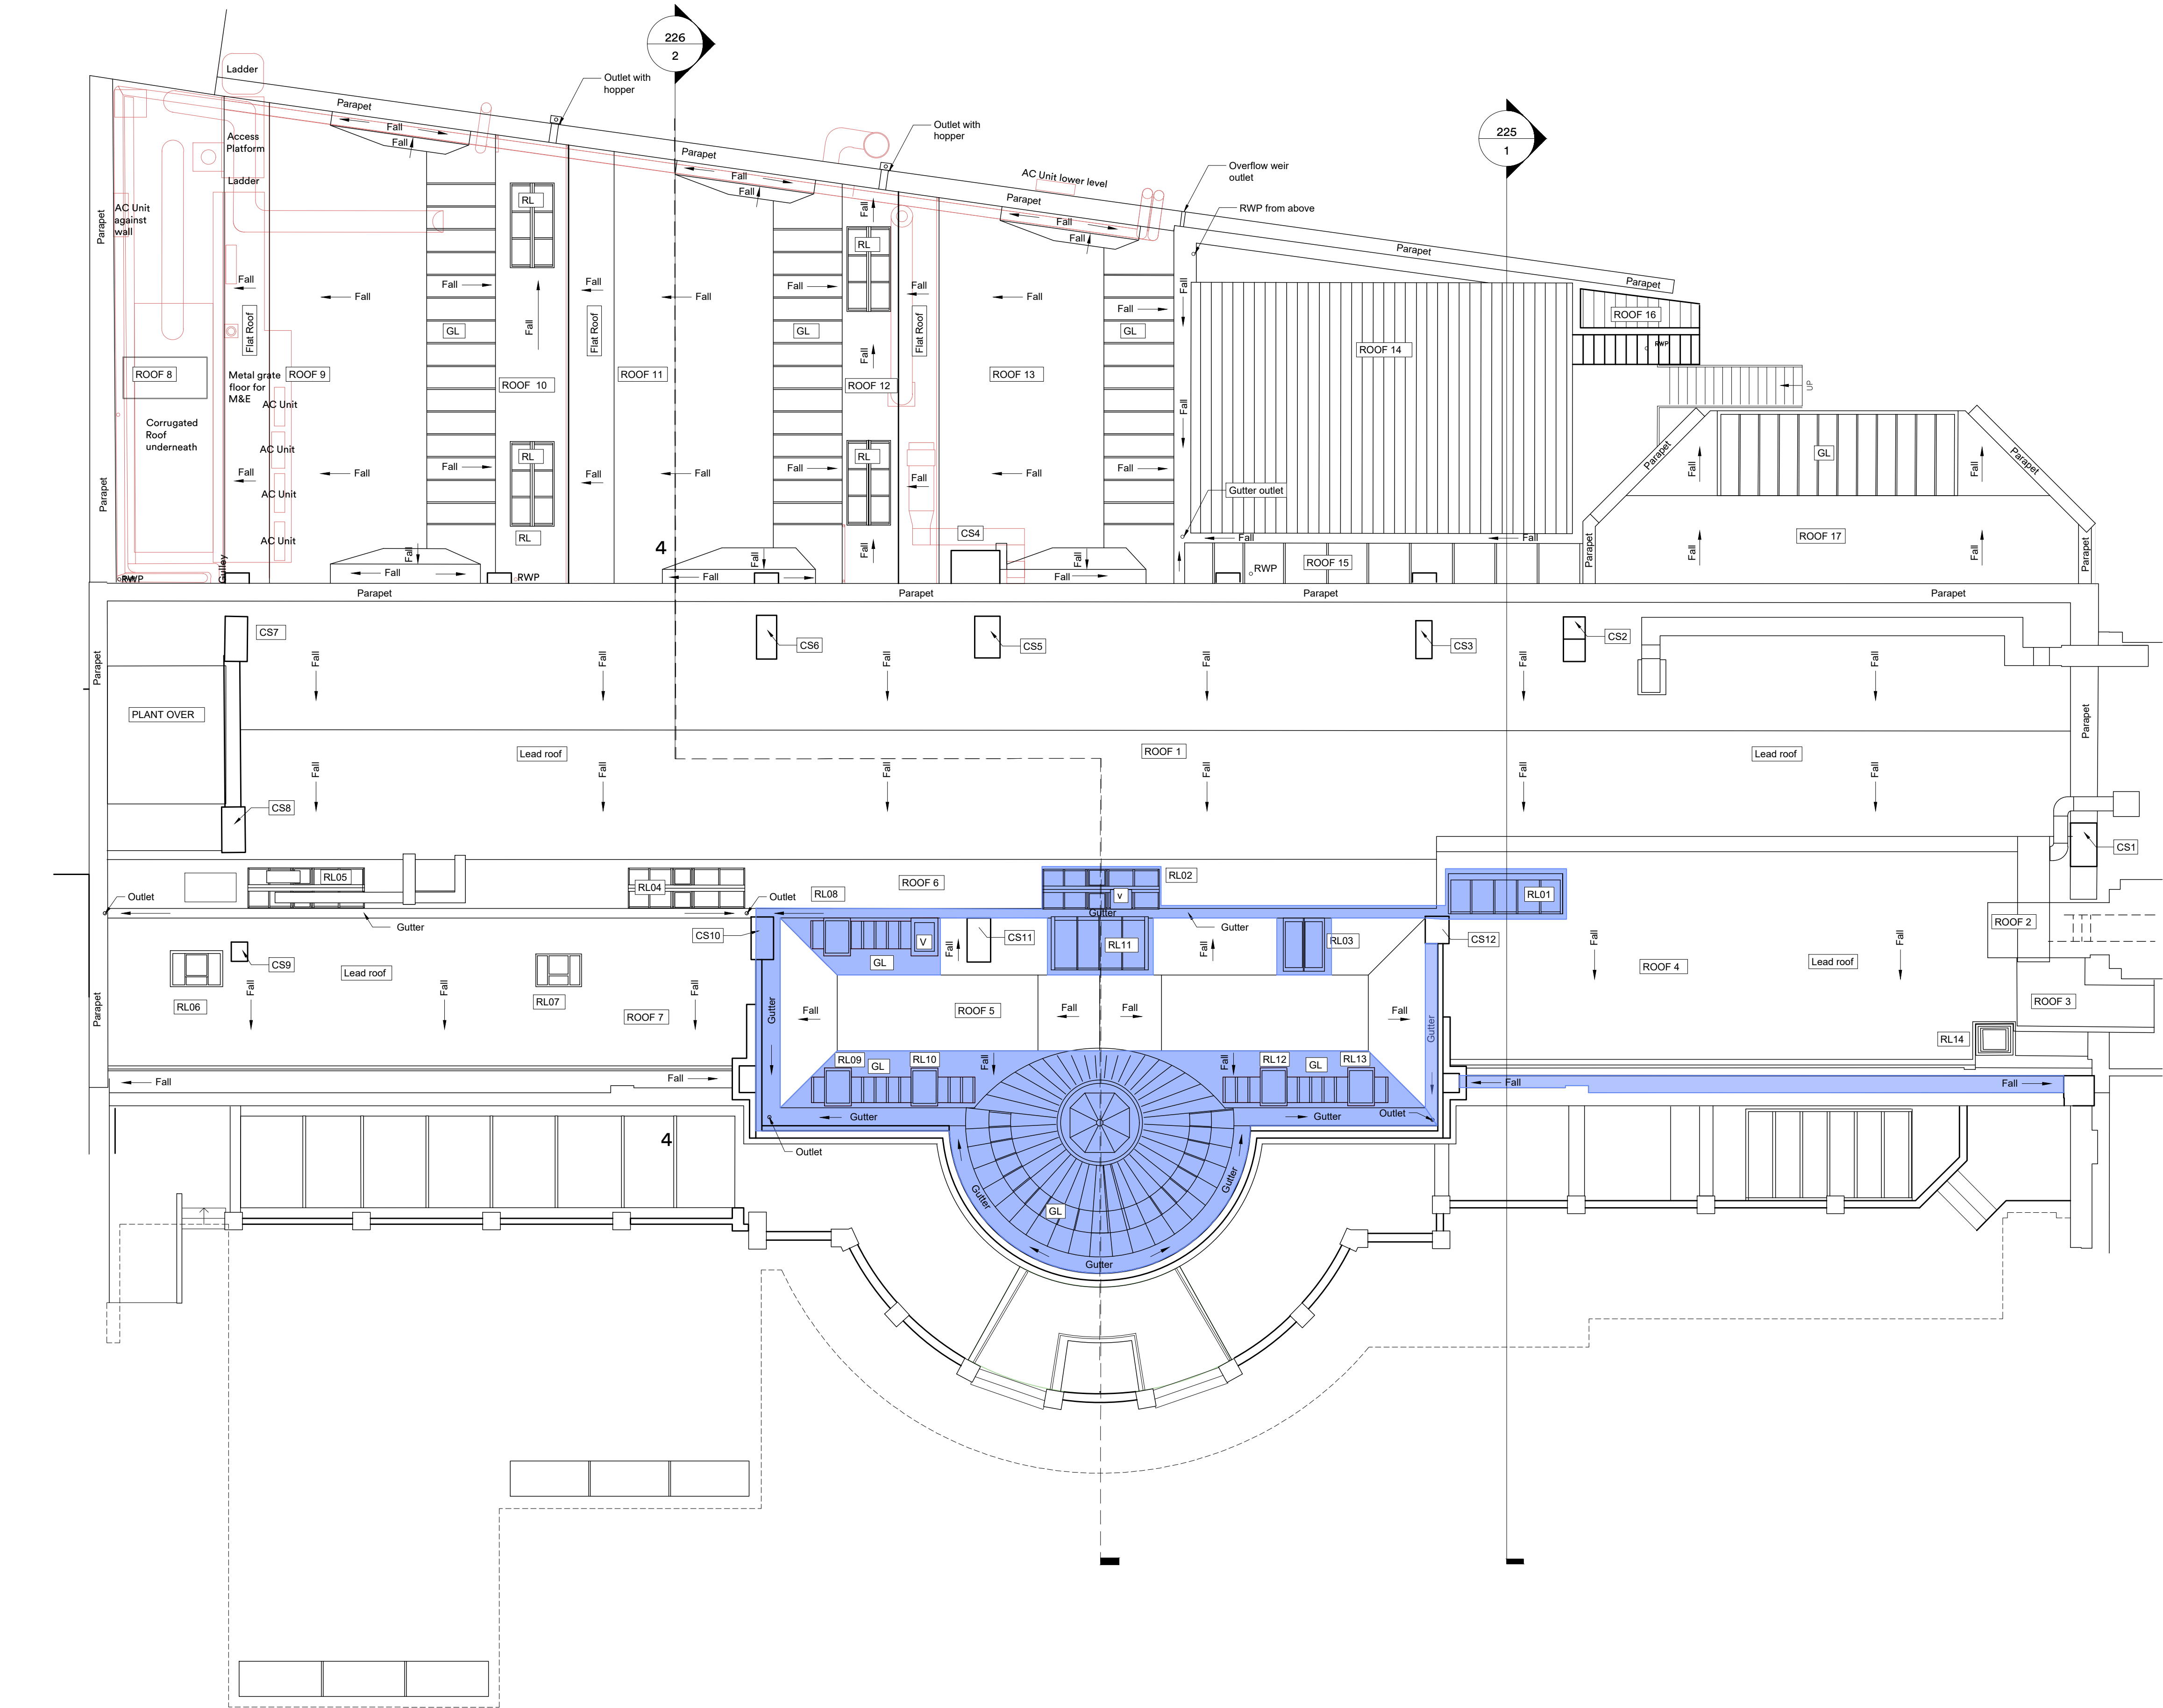

Roof Plan
As Proposed

1:100

 

| | | | | |
|--------------------------|-------------|----------|-------|---------|
| P.01 Issued for Planning | | 06/01/25 | ck | rc |
| rev. | description | date | drawn | checked |
| client : | | | | |

UCL

project :

The Slade School of Fine Art
Gower St London WC1E 6BT
External Repairs

drawing title :

Roof Plan
Demolition /Strip out
Option A

FulkersBaileyRussell
London | Basingstoke | Brighton | Bristol | Cardiff | Kings Hill | Manchester
info@fulkers.co.uk // www.fulkers.co.uk // 020 3735 5792

| | | | |
|-----------|---------|--------|-----------|
| proj no : | 24 4682 | scale: | 1:100 @A1 |
|-----------|---------|--------|-----------|

identifier : 4682-FBR-A1-03-DR-A-210

| | | | |
|---------|----------------------|---------|-----|
| status: | S2 (For Information) | rev no: | P01 |
|---------|----------------------|---------|-----|