


Removal and reinstatement of fall arrest system subject to specialist input / design.

Legend

- Chimney stacks CS6,7 and 10 - Hack off and re-render chimney stack to Clause M20/110, all to match existing.
- Chimney stacks CS1,3,4,6,7,8,9,11 and 12 - Re-point chimney stacks to Clause C41/820 in 1:1:6 gauged mortar to match exiting. Replace fractured bricks to Clause C41/320.
- Chimney Stacks CS2 & 10 - Take down and set aside bricks for re-use. Provide additional second hand bricks to match existing to Clause C41/265. Take off coping and clear away. Take off flues and clear away. Rebuild chimney to match existing in all respects to Clauses C41/310/320 in 1:1:6 gauged mortar and point on completion to Clause C41/820 to match existing. Provide new stone coping - See drawing 100-25
- Applicable to all chimney stacks - remove flashings and refix to clause C41/820 in 1:1:6 gauged mortar pointed to match existing.
- Applicable to all chimney stacks - re-point stone copings in 1:1:3:10:12 cement / stone dust / lime / sharp sand mortar to match existing.
- Specialist stone clean to section C40.
- Chimney stacks CS7,CS8 and CS11 - replace stone copings. See drawing 100-25 for details.

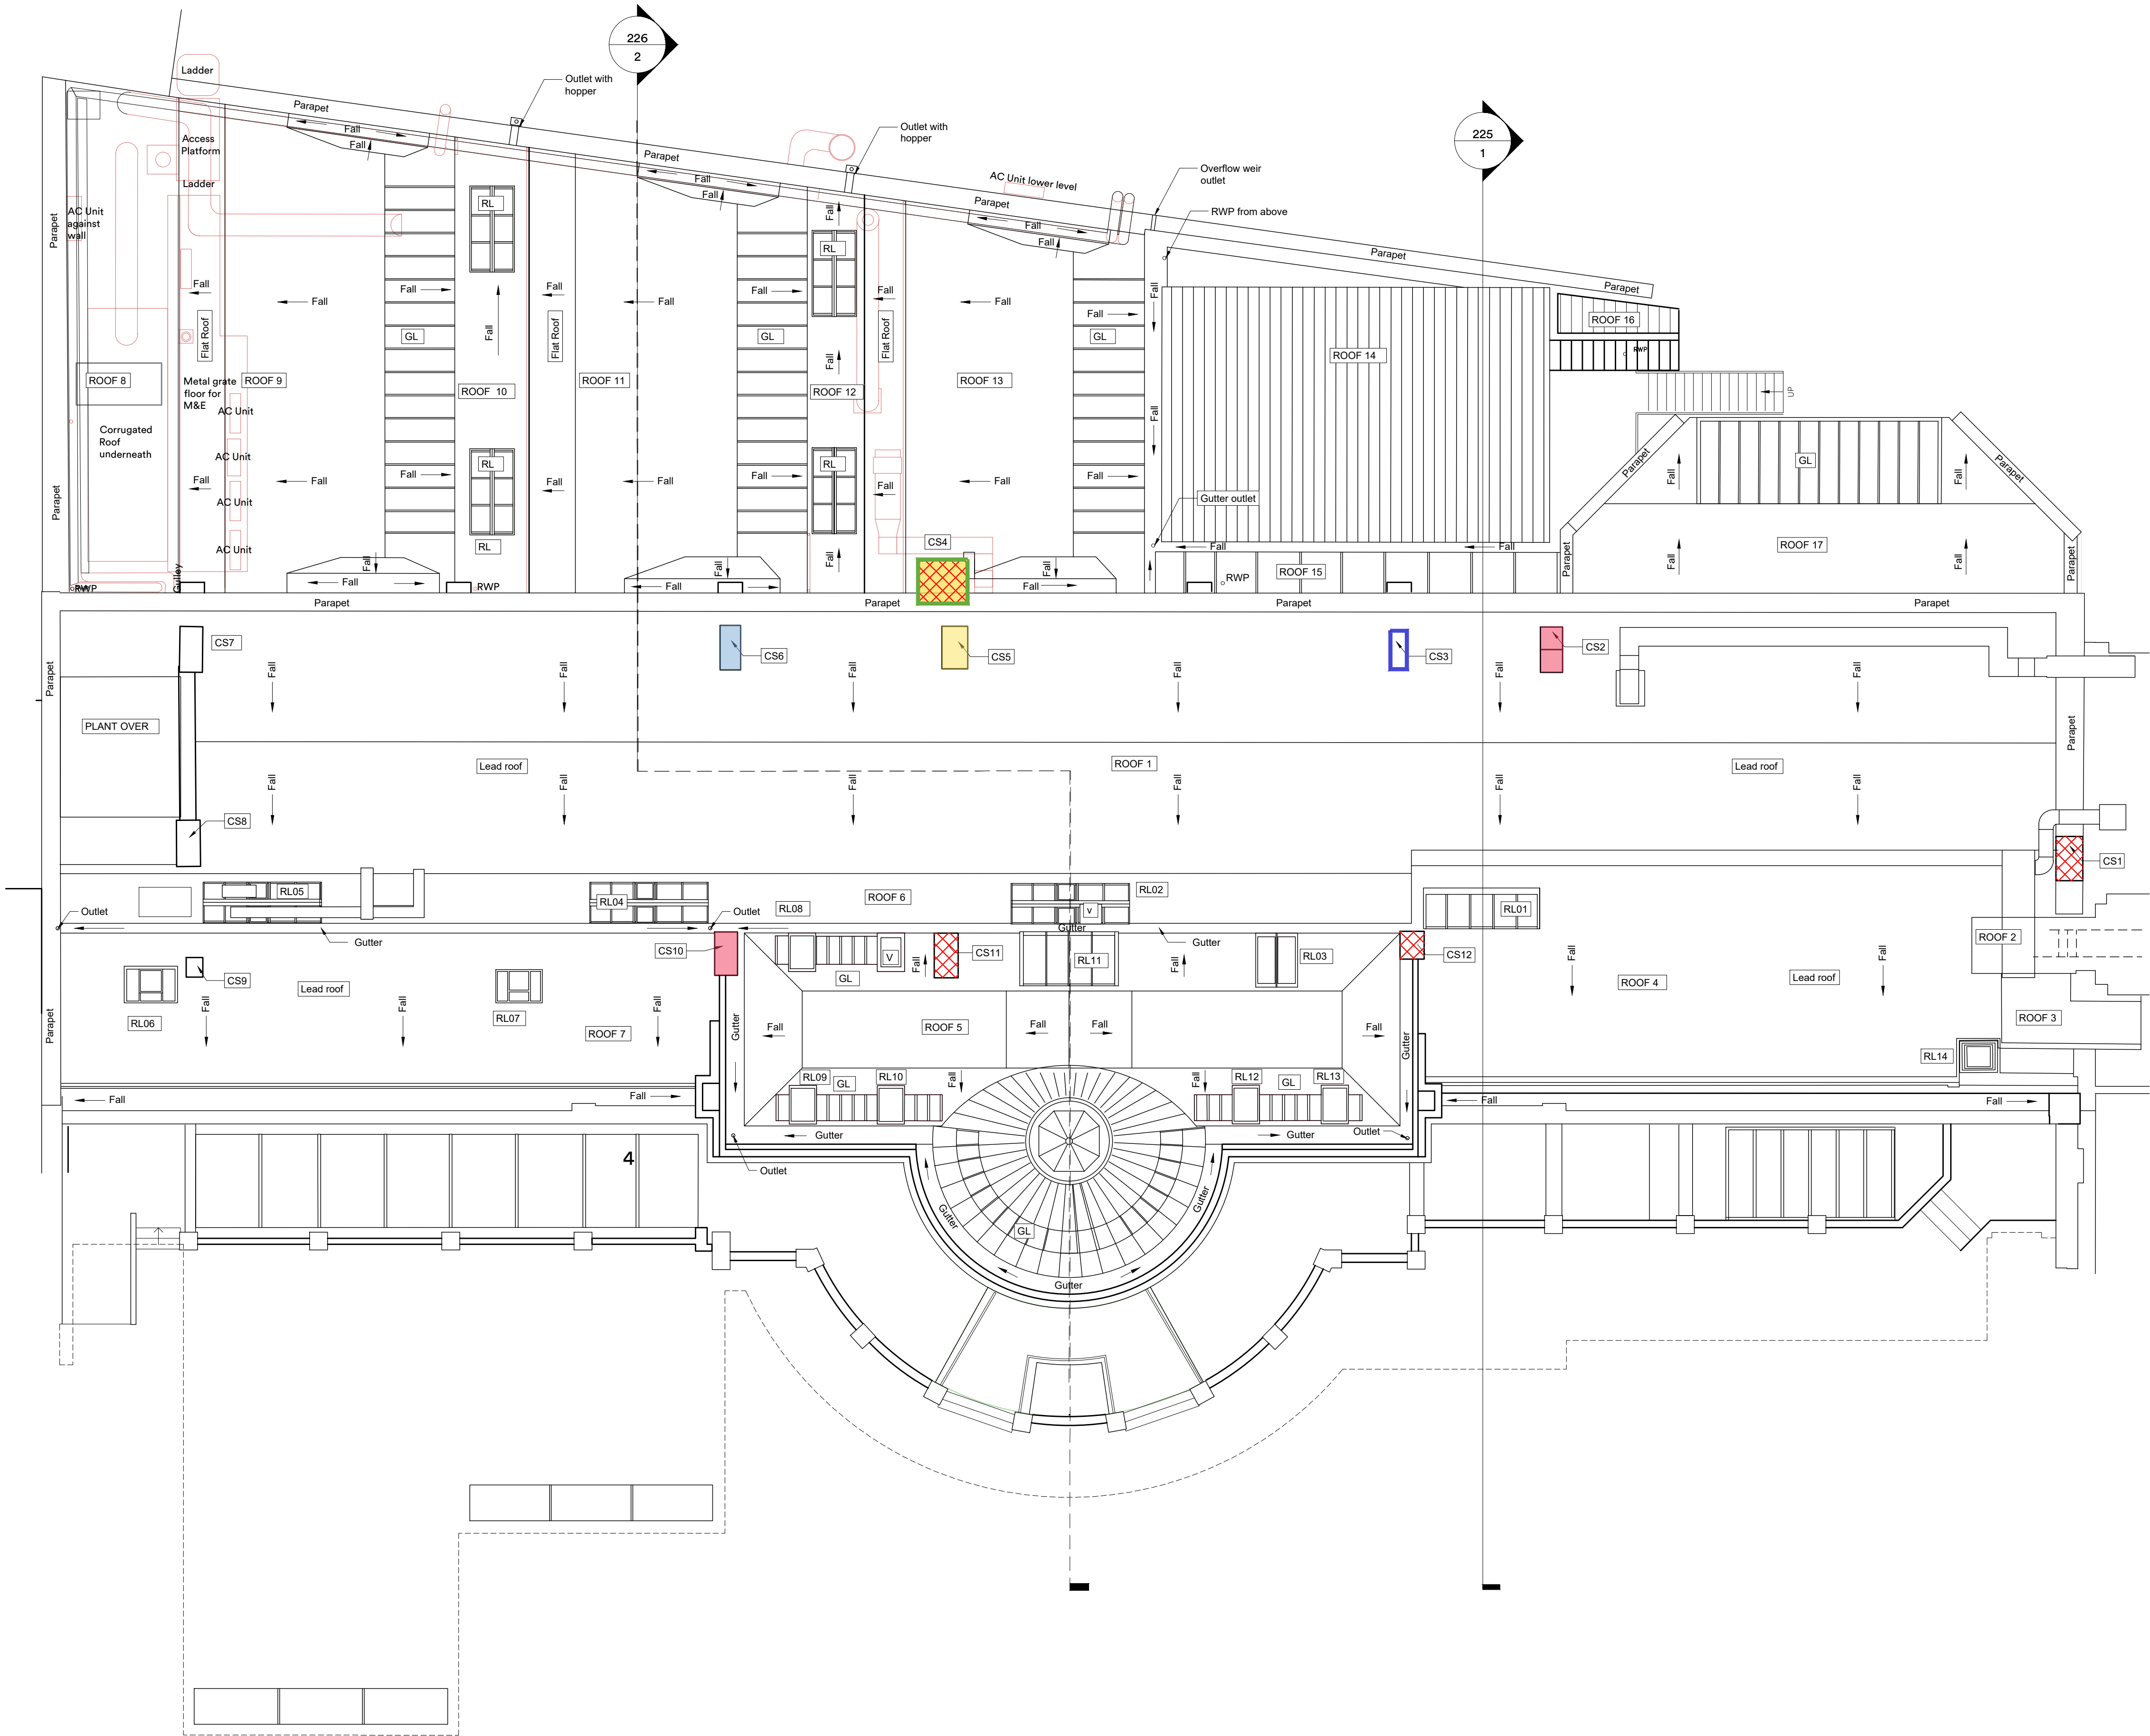

P01	Issued for Planning	06/01/25	ck	rc
rev.	description	date	drawn	checked
client :				

UCL

project :

The Slade School of Fine Art  
Gower St London WC1E 6BT  
External Repairs

drawing title :

Roof Plan  
Proposed chimney repairs  
Option A

**FulkersBaileyRussell**  
London | Basingstoke | Brighton | Bristol | Cardiff | Kings Hill | Manchester  
info@fulkers.co.uk // www.fulkers.co.uk // 020 3735 5792

proj no :  
**24 4682**

scale:  
1:100 @A1

identifier :  
**4682-FBR-A1-03-DR-A-212**

status:  
**S2 (For Information)**

rev no:  
**P01**

