
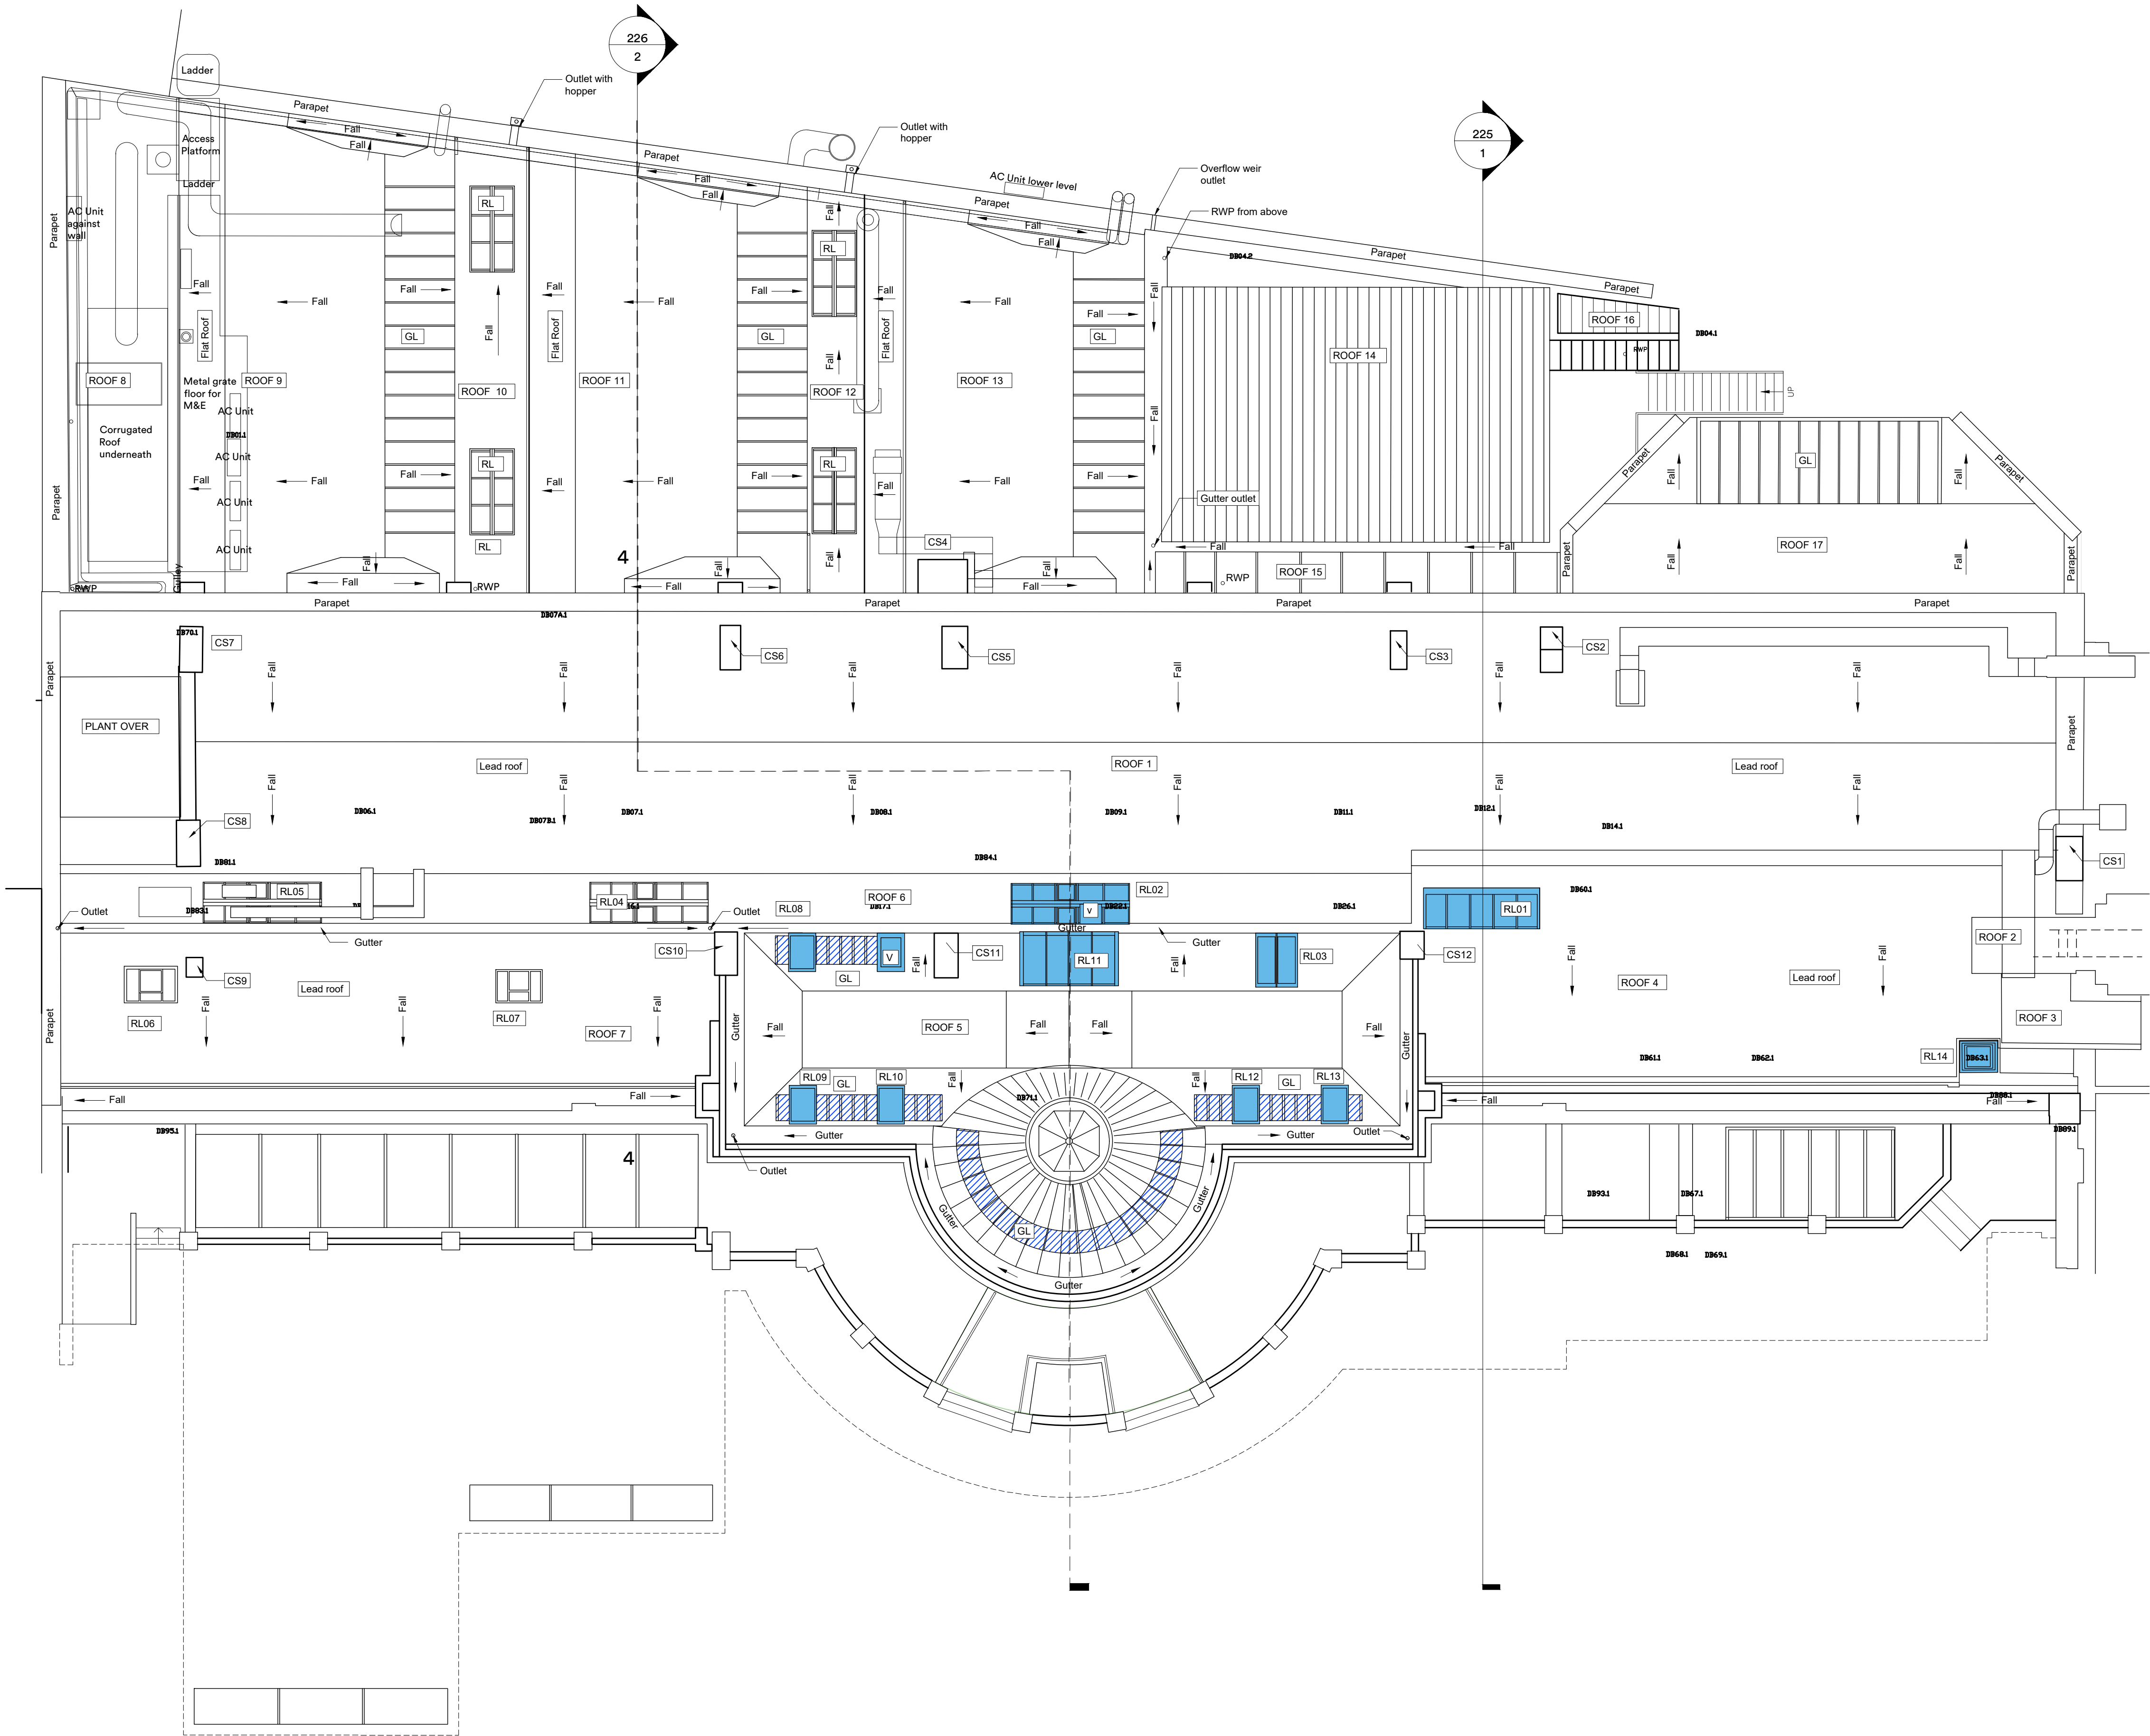


Removal and reinstatement of fall arrest system subject to specialist input / design.

Glazing Replacement Legend


External roof lights and roof lanterns to be replaced with double glazed units by Standard Patent Glazing all in accordance with clause H10/H15B - Heritage double glazed roof patent glazing specification.

Existing fixed glazing to be replaced with new double glazed units with Standard Patent Glazing Company Rafterline glazing bar and wood core lead rolls to top all in accordance with clause H10/H15C - Heritage double glazed roof patent glazing specification.

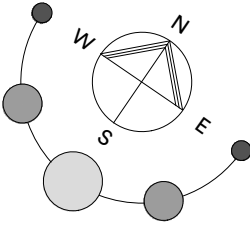

Roof Plan
As Proposed

1:100

 

P01	Issued for Planning	04/02/25	ek	rc
rev.	description	date	drawn	checked
client :				

UCL

project :

The Slade School of Fine Art
Gower St London WC1E 6BT
External Repairs

drawing title :

Roof Plan
Prop rooflights
Option A

FulkersBaileyRussell

London | Basingstoke | Brighton | Bristol | Cardiff | Kings Hill | Manchester
info@fulkers.co.uk // www.fulkers.co.uk // 020 3735 5792

proj no :	scale:
24 4682	1:100 @A1

identifier :
4682-FBR-A1-03-DR-A-213

status:	rev no:
S2 (For Information)	P01