



Removal and reinstatement of fall arrest system subject to specialist input / design.

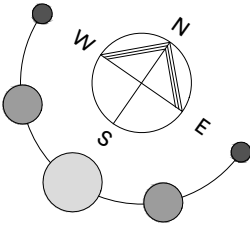

Legend

- Where necessary, existing gutters & downpipes replaced with new cast iron units to match existing to R10/315 & R10/375
- Remove existing copper roof and replace all alike for like to clause H73/510. Overhaul glass and allow for internal repairs.
- Cut out asphalt and lead verge and reform with new to NBS H71 AND NBS J21

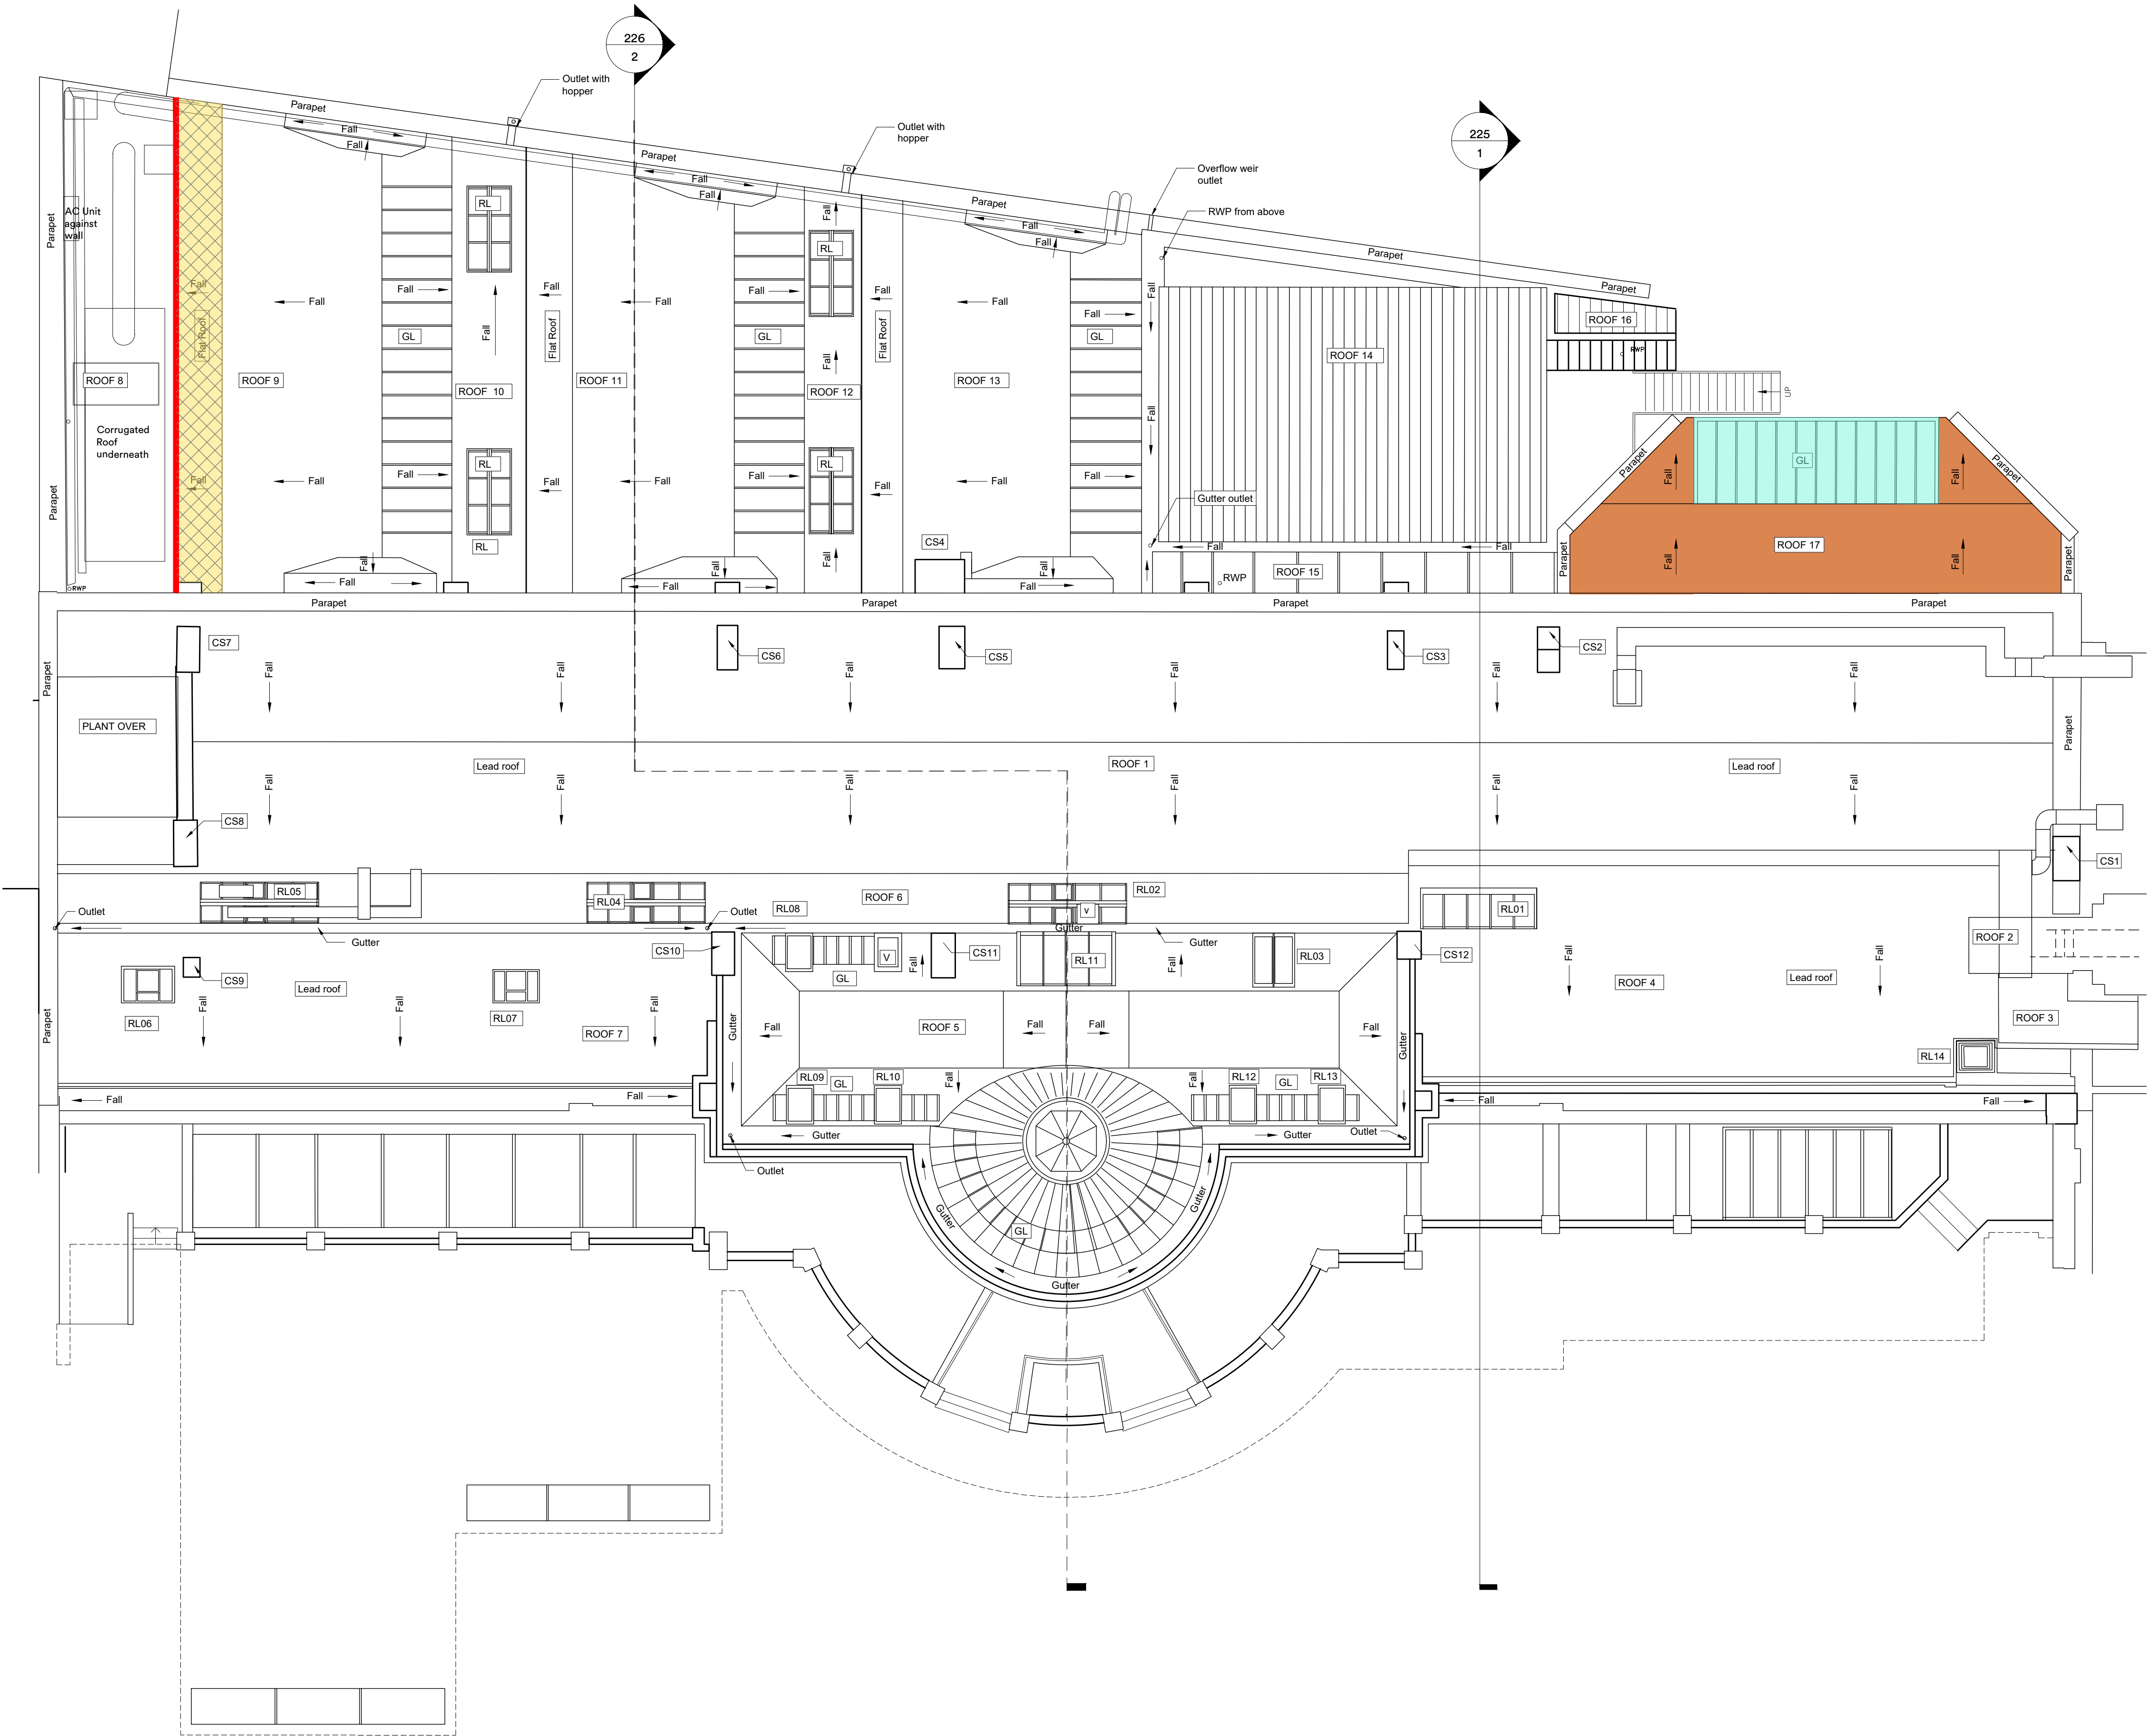

| | | | | |
|----------|------------------------|----------|-------|---------|
| P01 | Issued for Information | 06/01/25 | ck | rc |
| rev. | description | date | drawn | checked |
| client : | UCL | | | |

project :
The Slade School of Fine Art
Gower St London WC1E 6BT
External Repairs

drawing title :
Roof Plan
Prop roof repairs
Option B

FulkersBaileyRussell
London | Basingstoke | Brighton | Bristol | Cardiff | Kings Hill | Manchester
info@fulkers.co.uk // www.fulkers.co.uk // 020 3735 5792

| | |
|--|-----------------------|
| proj no : 24 4682 | scale: 1:100 @A1 |
| identifier : 4682-FBR-A1-03-DR-A-215 | |
| status: S2 (For Information) | rev no: P01 |

Roof Plan
As Proposed

1:100

