



Removal and reinstatement of fall arrest system subject to specialist input / design.

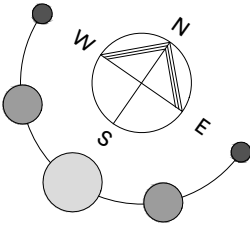


- New double glazed units by standard patent glazing all in accordance with clause H10/1158 - Heritage double glazed roof patent glazing specification
- Replacement insulated copper roof to clause H73 and associated external works and internal repairs

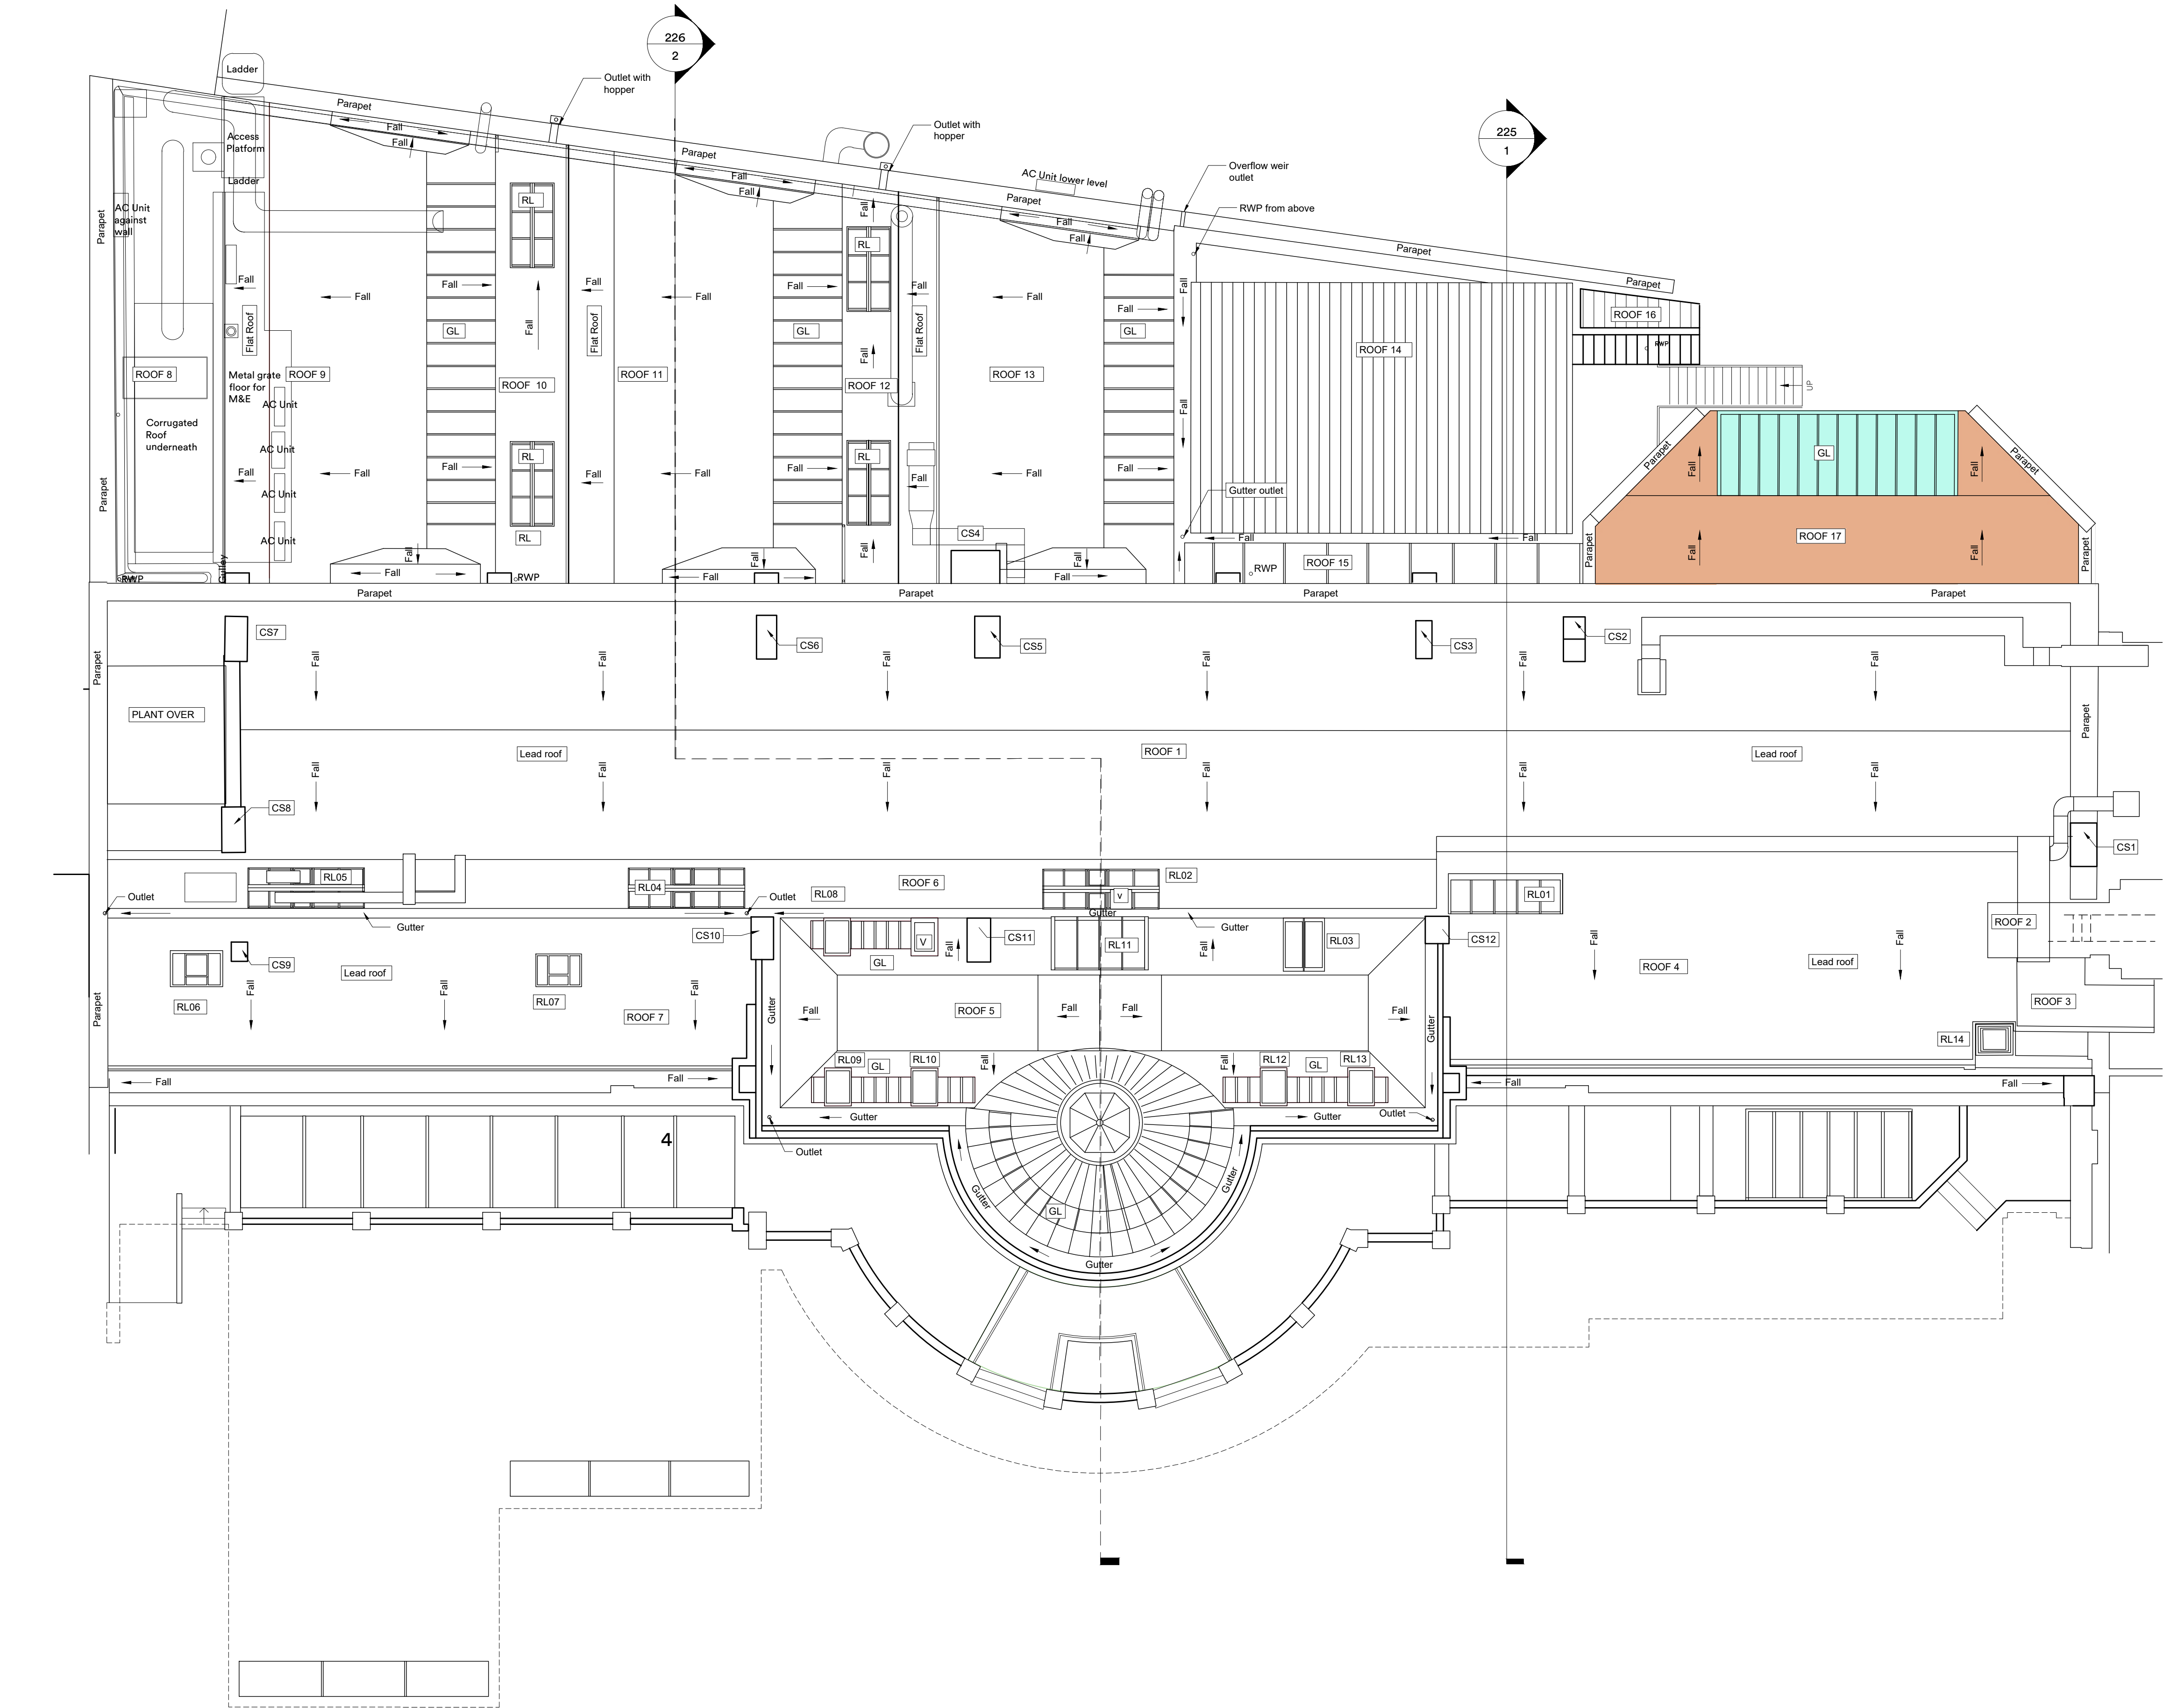

Roof Plan  
As Proposed

1:100

 

P01	Issued for information	04/02/25	ek	rc
rev.	description	date	drawn	checked

client :

UCL

project :

The Slade School of Fine Art  
Gower St London WC1E 6BT  
External Repairs

drawing title :

Roof Plan  
Prop Roof Replacement  
Option B

**FulkersBaileyRussell**  
London | Basingstoke | Brighton | Bristol | Cardiff | Kings Hill | Manchester  
info@fulkers.co.uk // www.fulkers.co.uk // 020 3735 5792

proj no : 24 4682 scale: 1:100 @A1

identifier : 4682-FBR-A1-03-DR-A-216

status: S2 (For Information) rev no: P01