




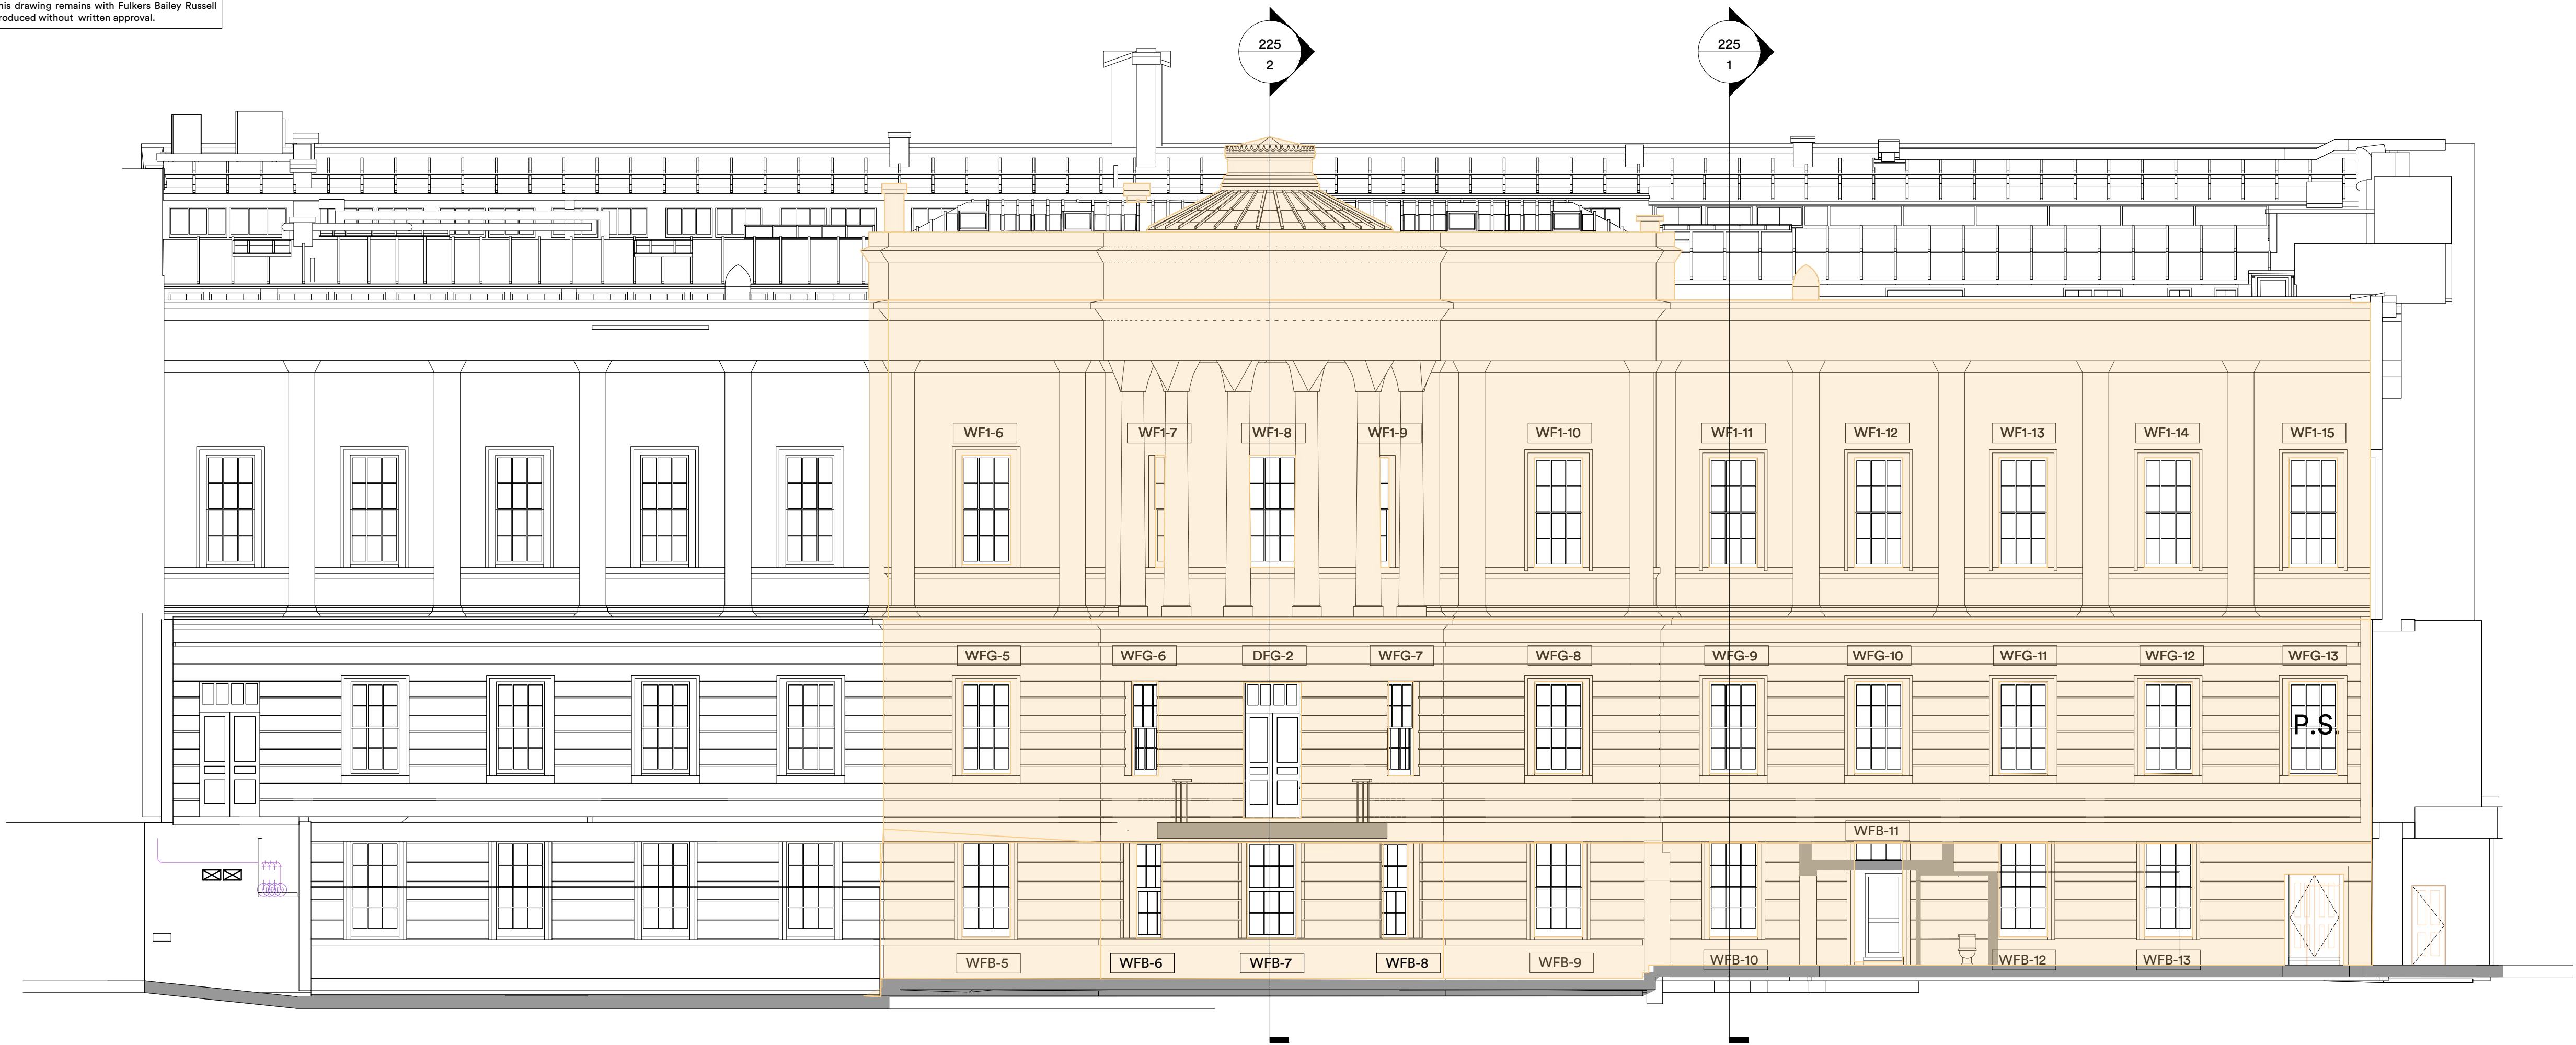

Legend

 

Rake out and repoint to Clause C41/820. Trial samples - 3 number @ 1m2 each to be provided for approval.

 

Light clean to stone and brickwork to clause C40/215. Trial sample 3 number @ 1m2 each to be provided for approval to clause C40/230.

Front Elevation
As Existing

1:100



Rear Elevation
As Existing

1:100

1:100
0 2m 4m 6m 8m 10m

P02	Blue hatch added to wall to life studio	28.02.25	ck	rc
P01	Issued for information	04.02.25	ck	rc
rev.	description	date	drawn	checked

client :

UCL

project :

The Slade School of Fine Art
Gower St London WC1E 6BT
External Repairs

drawing title :

Front & Rear Elevation
Elevations repairs
As proposed Sheet 1

FulkersBaileyRussell

London | Basingstoke | Brighton | Bristol | Cardiff | Kings Hill | Manchester

info@fulkers.co.uk // www.fulkers.co.uk // 020 3735 5792

proj no :
24 4682

scale:
1:100 @A1

identifier :
4682-FBR-A1-XX-DR-A-220

status:
S2 (For Information)

rev no:
P02