




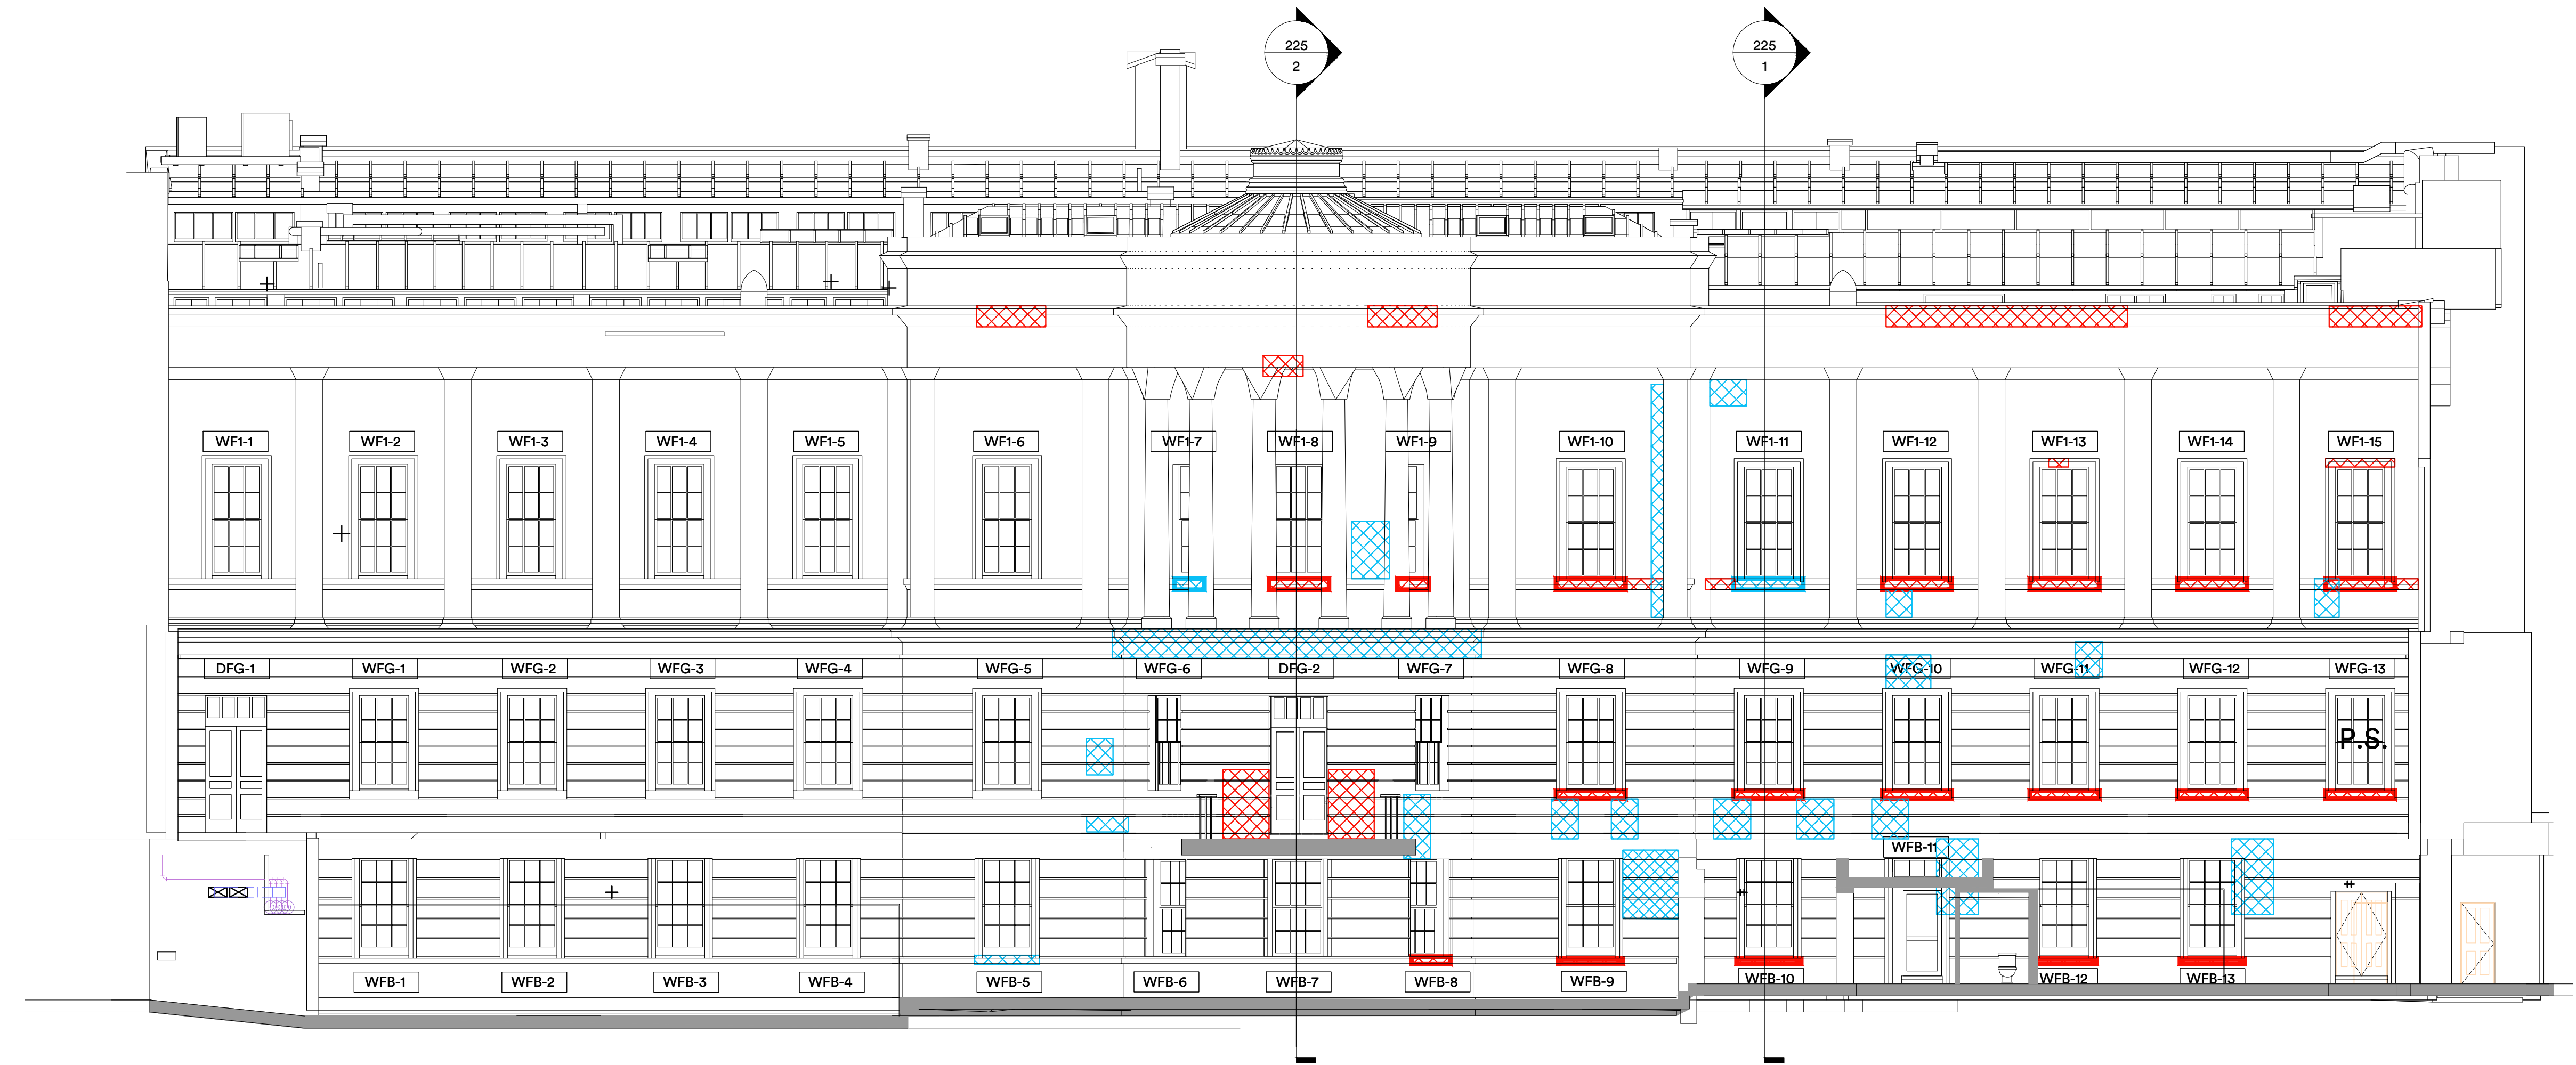

Legend

 

Stone repair (insert & indent) to match exactly with existing to clause C41/350

 

Non-hydraulic lime mortar repairs as clause C41/390 to match existing

FRONT ELEVATION
Proposed Stonework Repairs

1:100



Rear Elevation
As Existing

1:100

1:100
0 2m 4m 6m 8m 10m

P01	Issued for information	04/02/25	ck	rc
rev.	description	date	drawn	checked

client :

UCL

project :

The Slade School of Fine Art
Gower St London WC1E 6BT
External Repairs

drawing title :

Front and Rear Elevations
Stonework repairs
As proposed Sheet 3

FulkersBaileyRussell
London | Basingstoke | Brighton | Bristol | Cardiff | Kings Hill | Manchester
info@fulkers.co.uk // www.fulkers.co.uk // 020 3735 5792

proj no : 24 4682
scale: 1:100 @A1

identifier : 4682-FBR-A1-XX-DR-A-222

status: S2 (For Information)
rev no: P01