


Typical Jamb Detail

Front Elevation Box Sash Window Draught Proofing

1:2

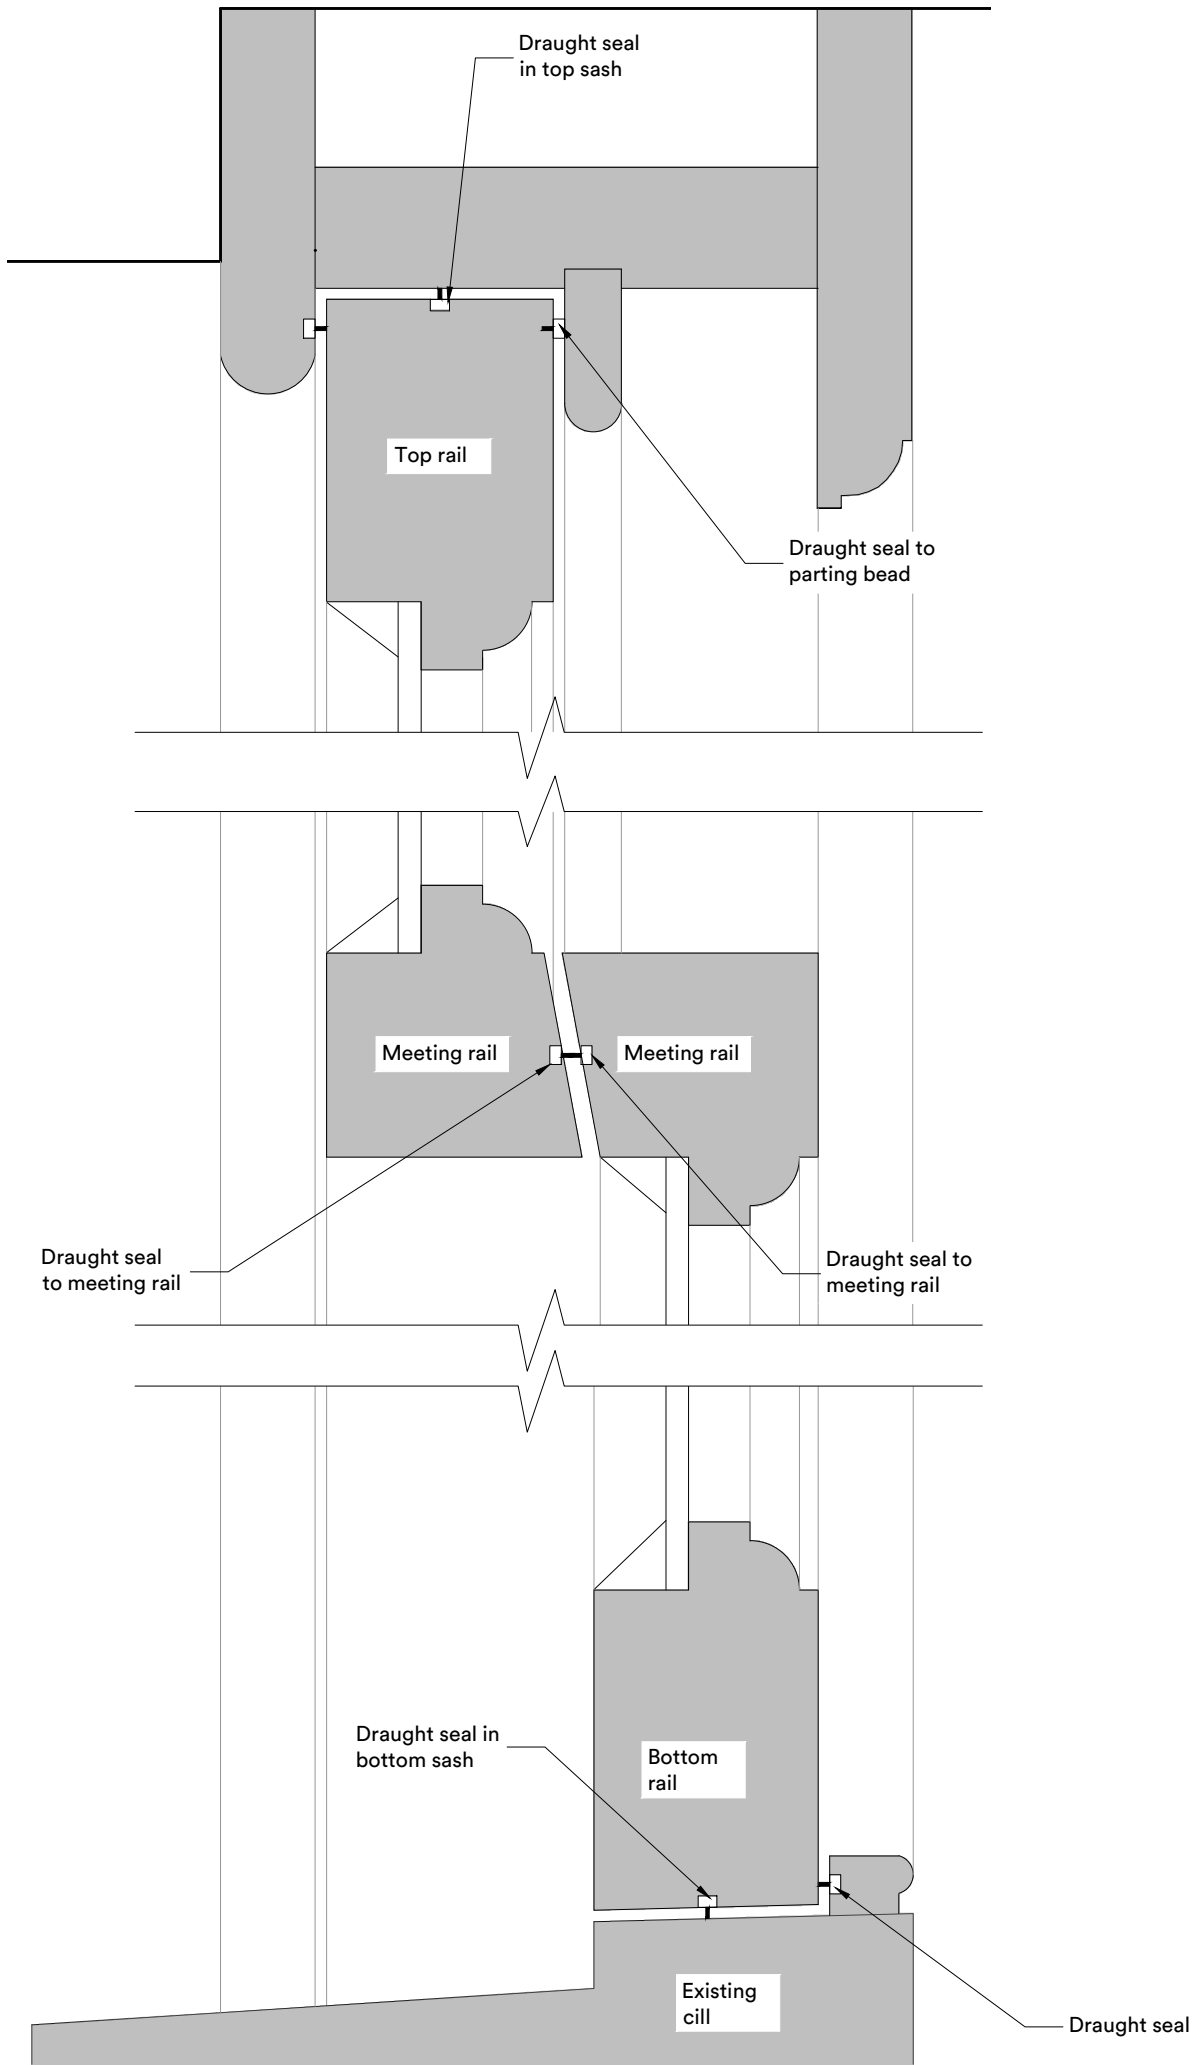

Typical Section Details

Front Elevation Box Sash Window Draught Proofing

1:2

P.01 Issued for Planning			07:02:25	ps	rc
rev.	description	date	drawn	chkd	

client :

UCL

project :

The Slade School of Fine Art
Gower St London WC1E 6BT
External Repairs

drawing title :

Typical Front Elevation Sash Window
Draughtproofing Detail
As Proposed

FulkersBaileyRussell
London | Basingstoke | Brighton | Bristol | Cardiff | Kings Hill | Manchester
info@fulkers.co.uk // www.fulkers.co.uk // 020 3735 5792

proj no :	24 4682	scale:	1:2 @ A2
-----------	---------	--------	----------

identifier :
4682-FBR-A1-02-DR-A-255

status:	S2 (For Information)	rev no:	P.01
---------	----------------------	---------	------