


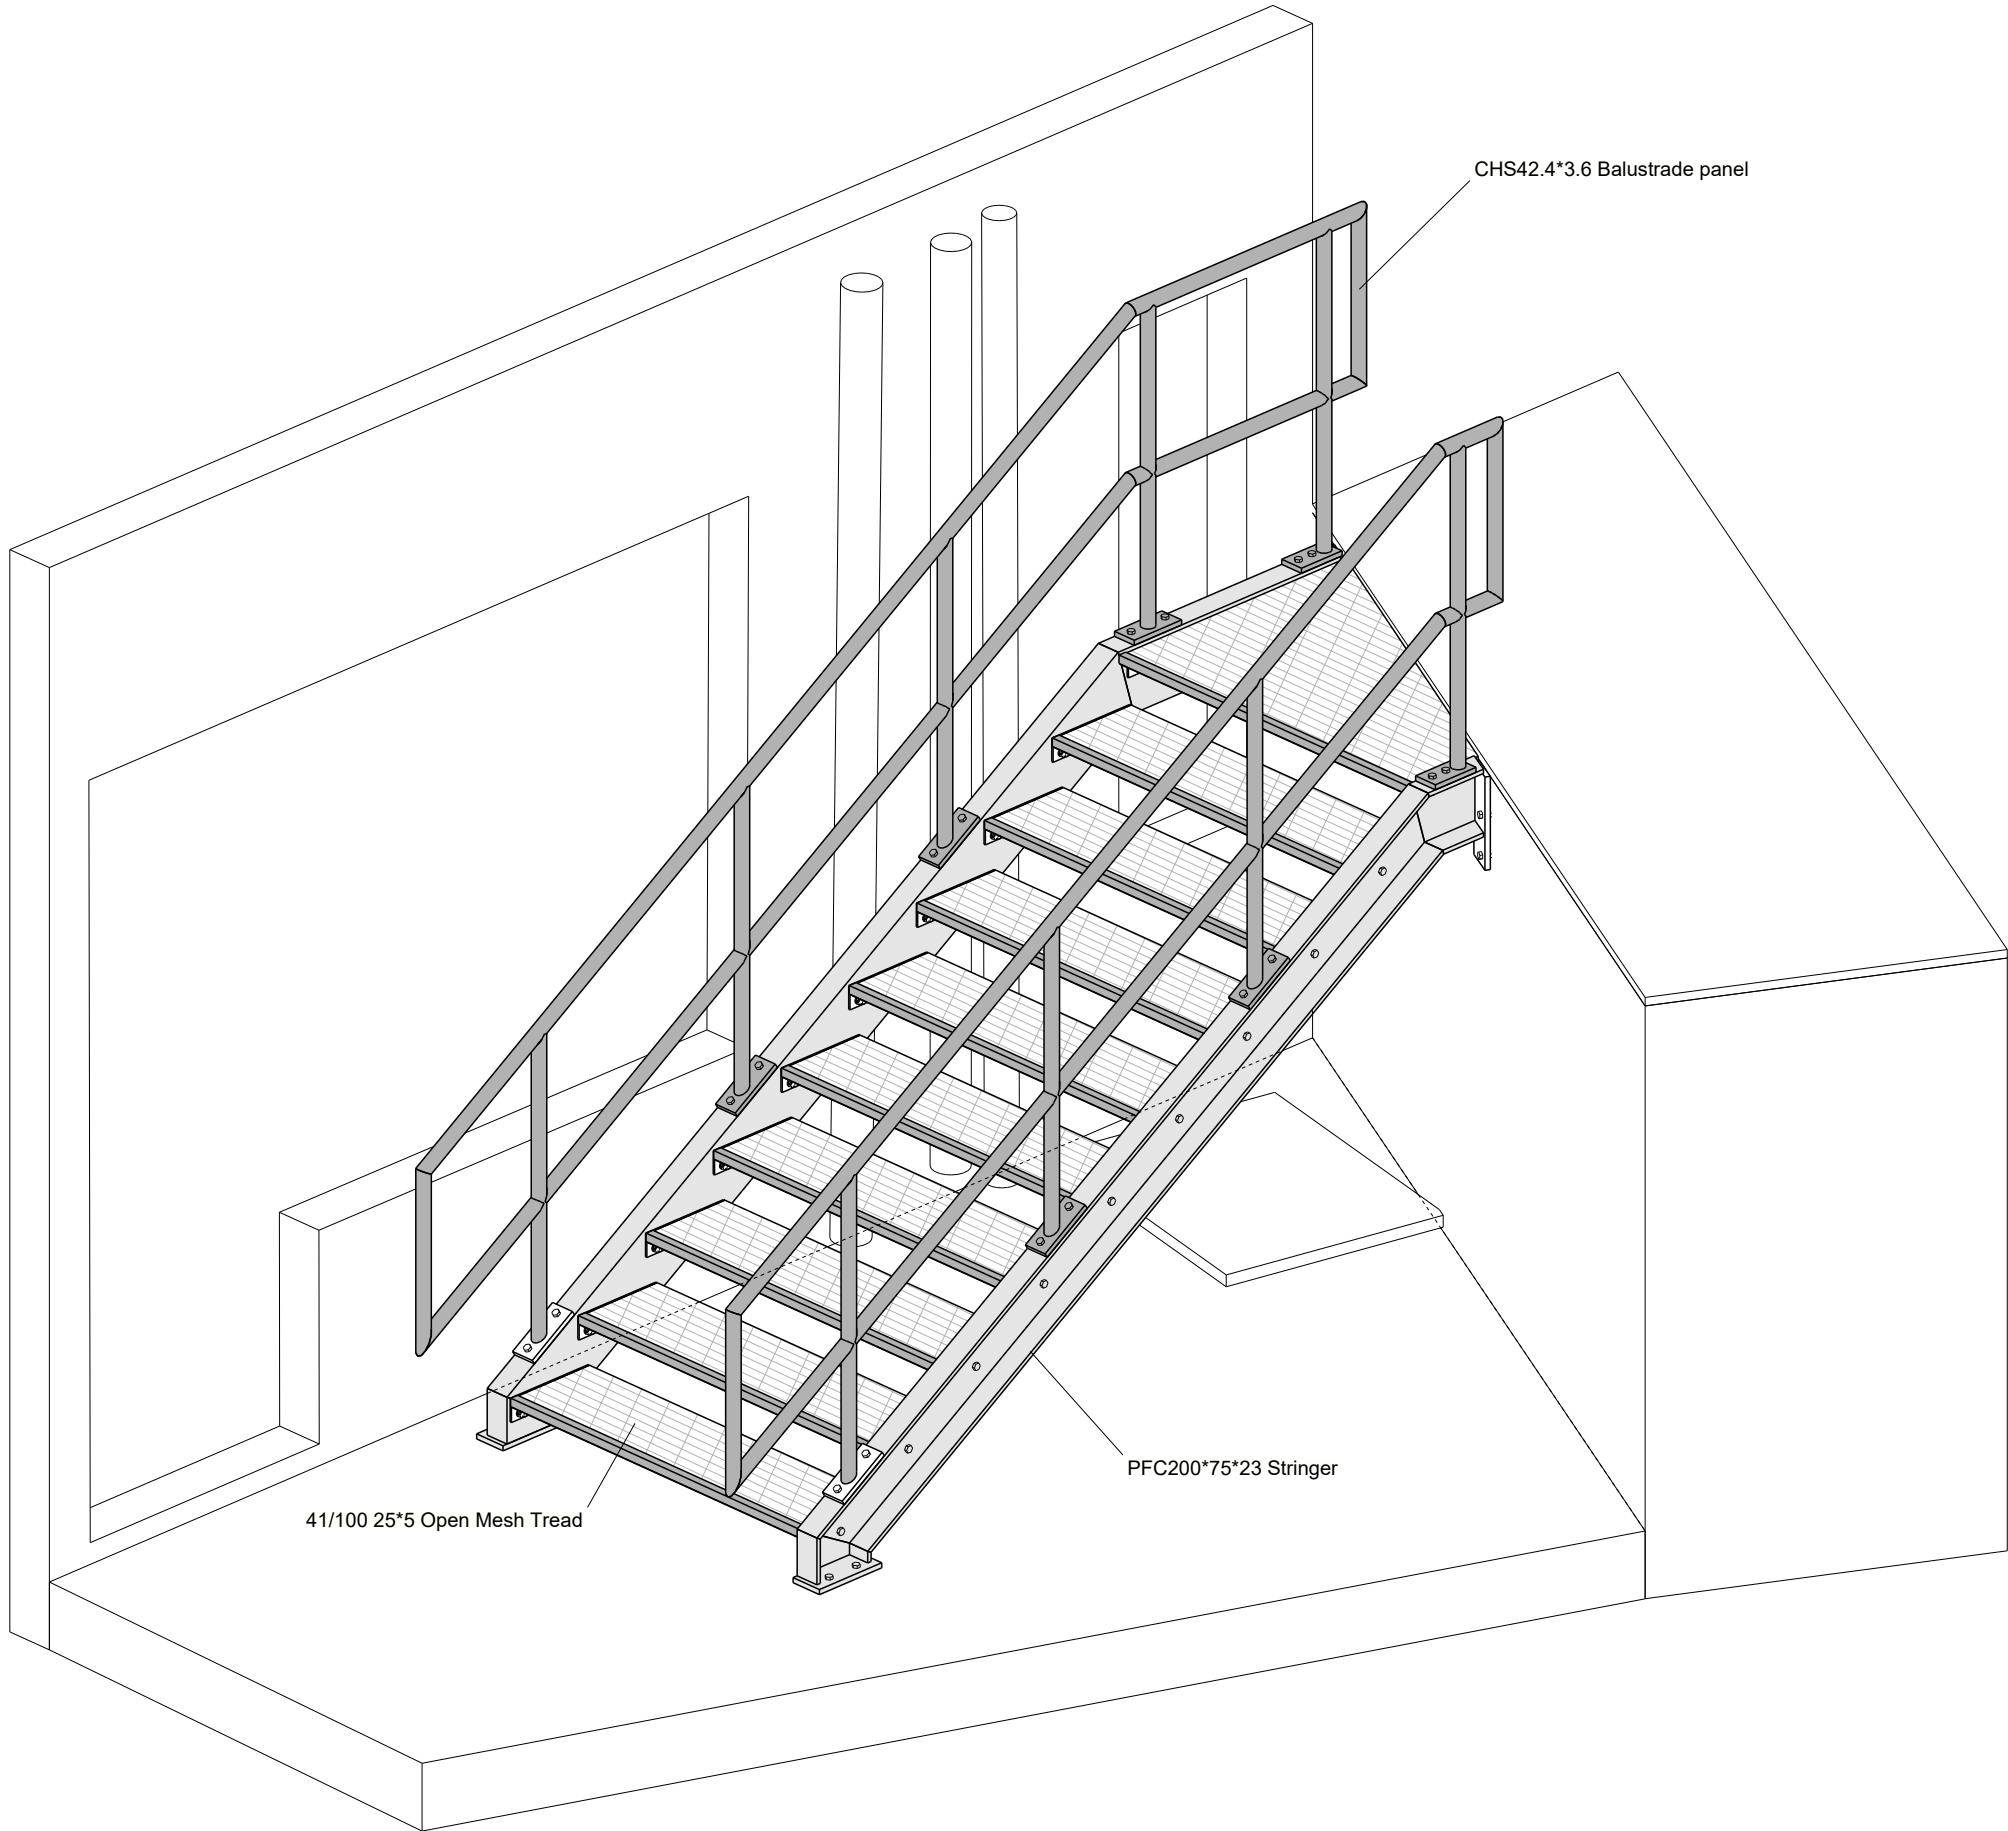

ISOMETRIC VIEW

3	C01	CONSTRUCTION ISSUE	12-09-24	RL	LG
2	P02	UPDATED TO COMMENTS	31-07-24	RL	LG
1	P01	FIRST ISSUE	22-07-24	RL	LG
REV No	REV MARK	REVISION DESCRIPTION	REV DATE	CRT BY	CHK BY

LISTED BELOW ARE THE DRAWING No's USED TO CREATE THIS DRAWING :

ARCHITECTS DRAWINGS USED :

383 (GA) 100-Proposed Ground Floor Plan - T4

ENGINEERS DRAWINGS USED :

SITE SURVEY DRAWINGS USED :

GENERAL NOTES :

1. Grades for all mild steel standard sections to be in accordance with BS EN 10025-2 ~ S355-JR UNO
2. All fitting plates also to BS EN 10025-2 ~ S355-JR UNO
3. All hollow sections to be in accordance with BS EN 10210-1 (Hot) & 10219-1 (Cold) ~ S355-J2H UNO
4. Non-preloaded bolt assemblies to BS EN 15048-1
Pre-loaded bolt assemblies to BS EN 14399-1 (eg.HSFG) ~ 8.8 UNO
5. All specified weld sizes are given as leg length
6. Execution Class 2

DO NOT SCALE FROM DRAWING - If in doubt, ask!

STATUS :

FOR APPROVAL

WESSEX FABRICATIONS LTD

STEEL FABRICATIONS STEEL ERECTION ARCHITECTURAL METALWORK

Unit 2c, Deer Park Industrial Estate, Knowle Lane,
Fair Oak, Eastleigh, Hampshire, SO50 7DZ
Phone: 02380 602777 Fax: 02380 696888
Email: info@wessexfabricationsltd.co.uk

CLIENT :

PROJECT :

BLOOMSBURY QUARTER

TITLE :

EXTERNAL STAIR 07
ISOMETRIC VIEW

DRAWN BY :
RL [DDM] DATE DRAWN :
19-07-24

CHECKED BY :
LG [DDM] DATE CHECKED :
22-07-24

SCALE : 1:20
PAPER SIZE : A3 REVISION :
C01

DRAWING No. :
BQ-4510-VSH-ML-DR-X-00005