


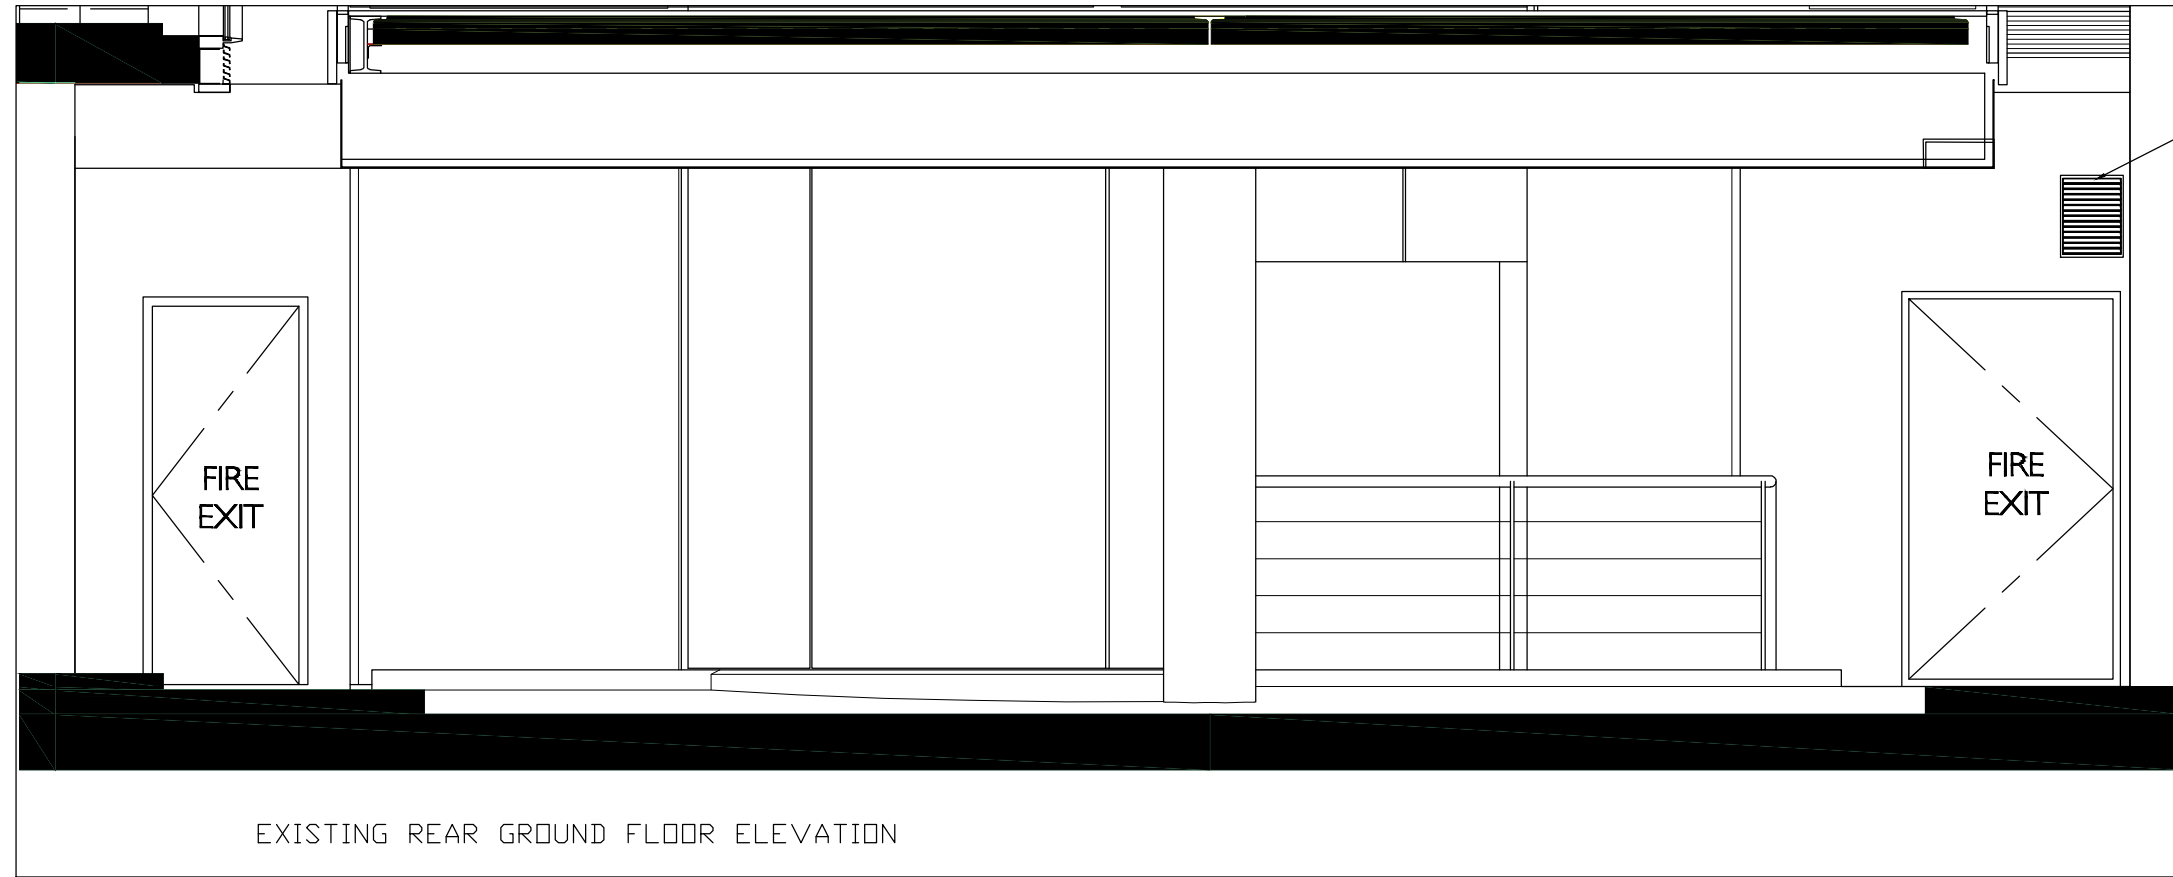

NOTES

1.

				-
Rev	Date	Description	Drn	Chk
Issue Status				
PRE-CONSTRUCTION				
Project Title				
THE MET BUILDING LONDON				
Drawing Title				
GROUND FLOOR REAR - NORTH-WEST ELEVATION - EXISTING				
Scale	Size	Date	Drawn By	Checked By
1:20	A1	23.01.25	AP	AP
Drawing No				Revision
11502/M/009				1



Hemlow Projects Ltd
2nd Floor
160 London Road
Sevenoaks, Kent, TN13 2JA
Tel : 020 8293 6606
E: teamhemlow@hemlow.com

