


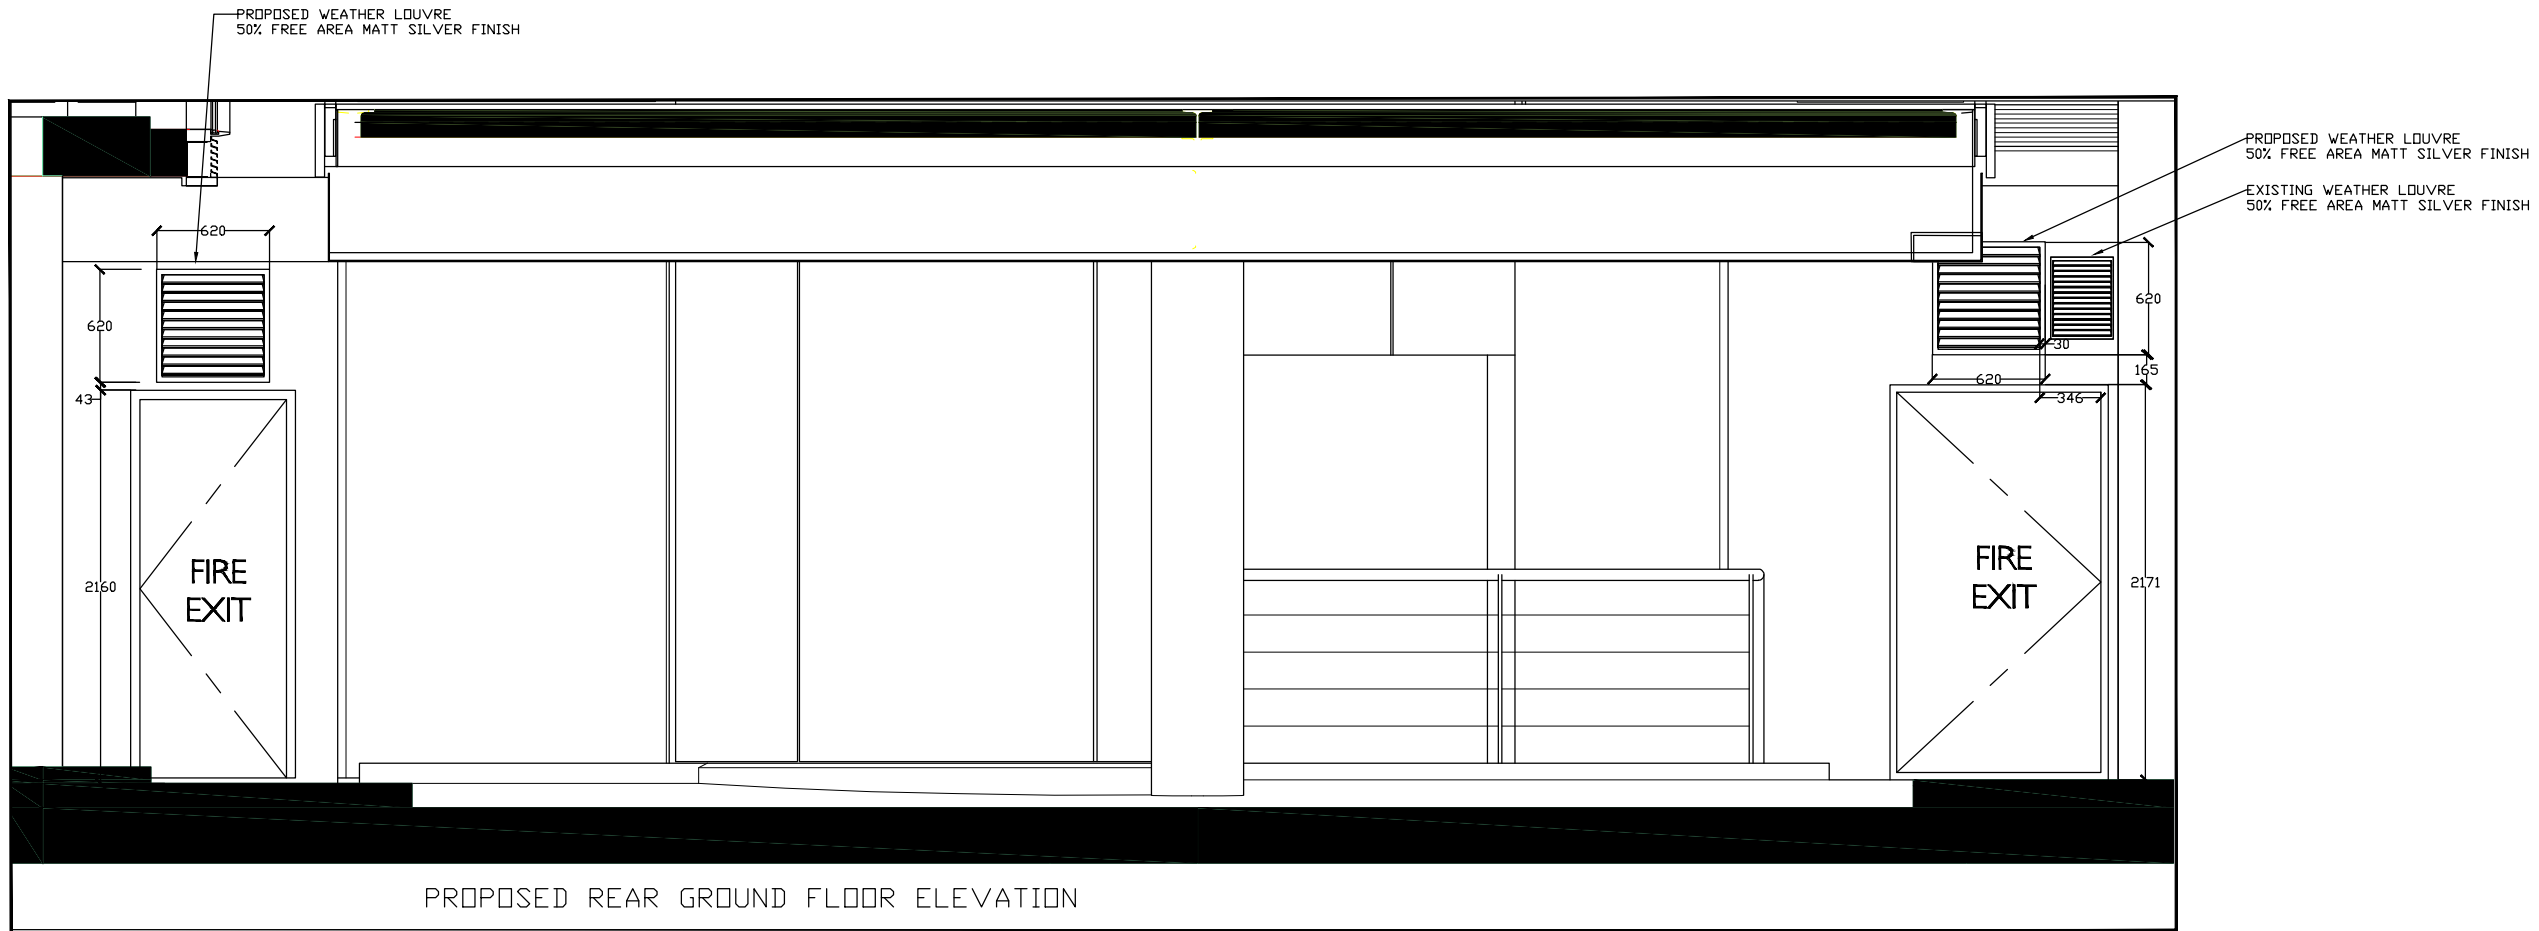

				-
Rev	Date	Description	Drn	Chk
Issue Status				
PRE-CONSTRUCTION				
Project Title				
THE MET BUILDING LONDON				
Drawing Title				
GROUND FLOOR REAR - NORTH-WEST ELEVATION - PROPOSED				
Scale@Size	Date	Drawn By	Checked By	
1:20@A1	23.01.25	AP	AP	
Drawing No			Revision	
11502/M/009			1	



Hemlow Projects Ltd
2nd Floor
160 London Road
Sevenoaks, Kent, TN13 2JA
Tel : 020 8293 6606
E: teamhemlow@hemlow.com

