


NOTE: DO NOT SCALE FROM THIS DRAWING


THIS DRAWING REQUIRES:

- ALL DIMENSIONS TO BE VERIFIED ON SITE
- APPROVAL BY: CLIENT, LANDLORD, BUILDING CONTROL & FIRE OFFICER

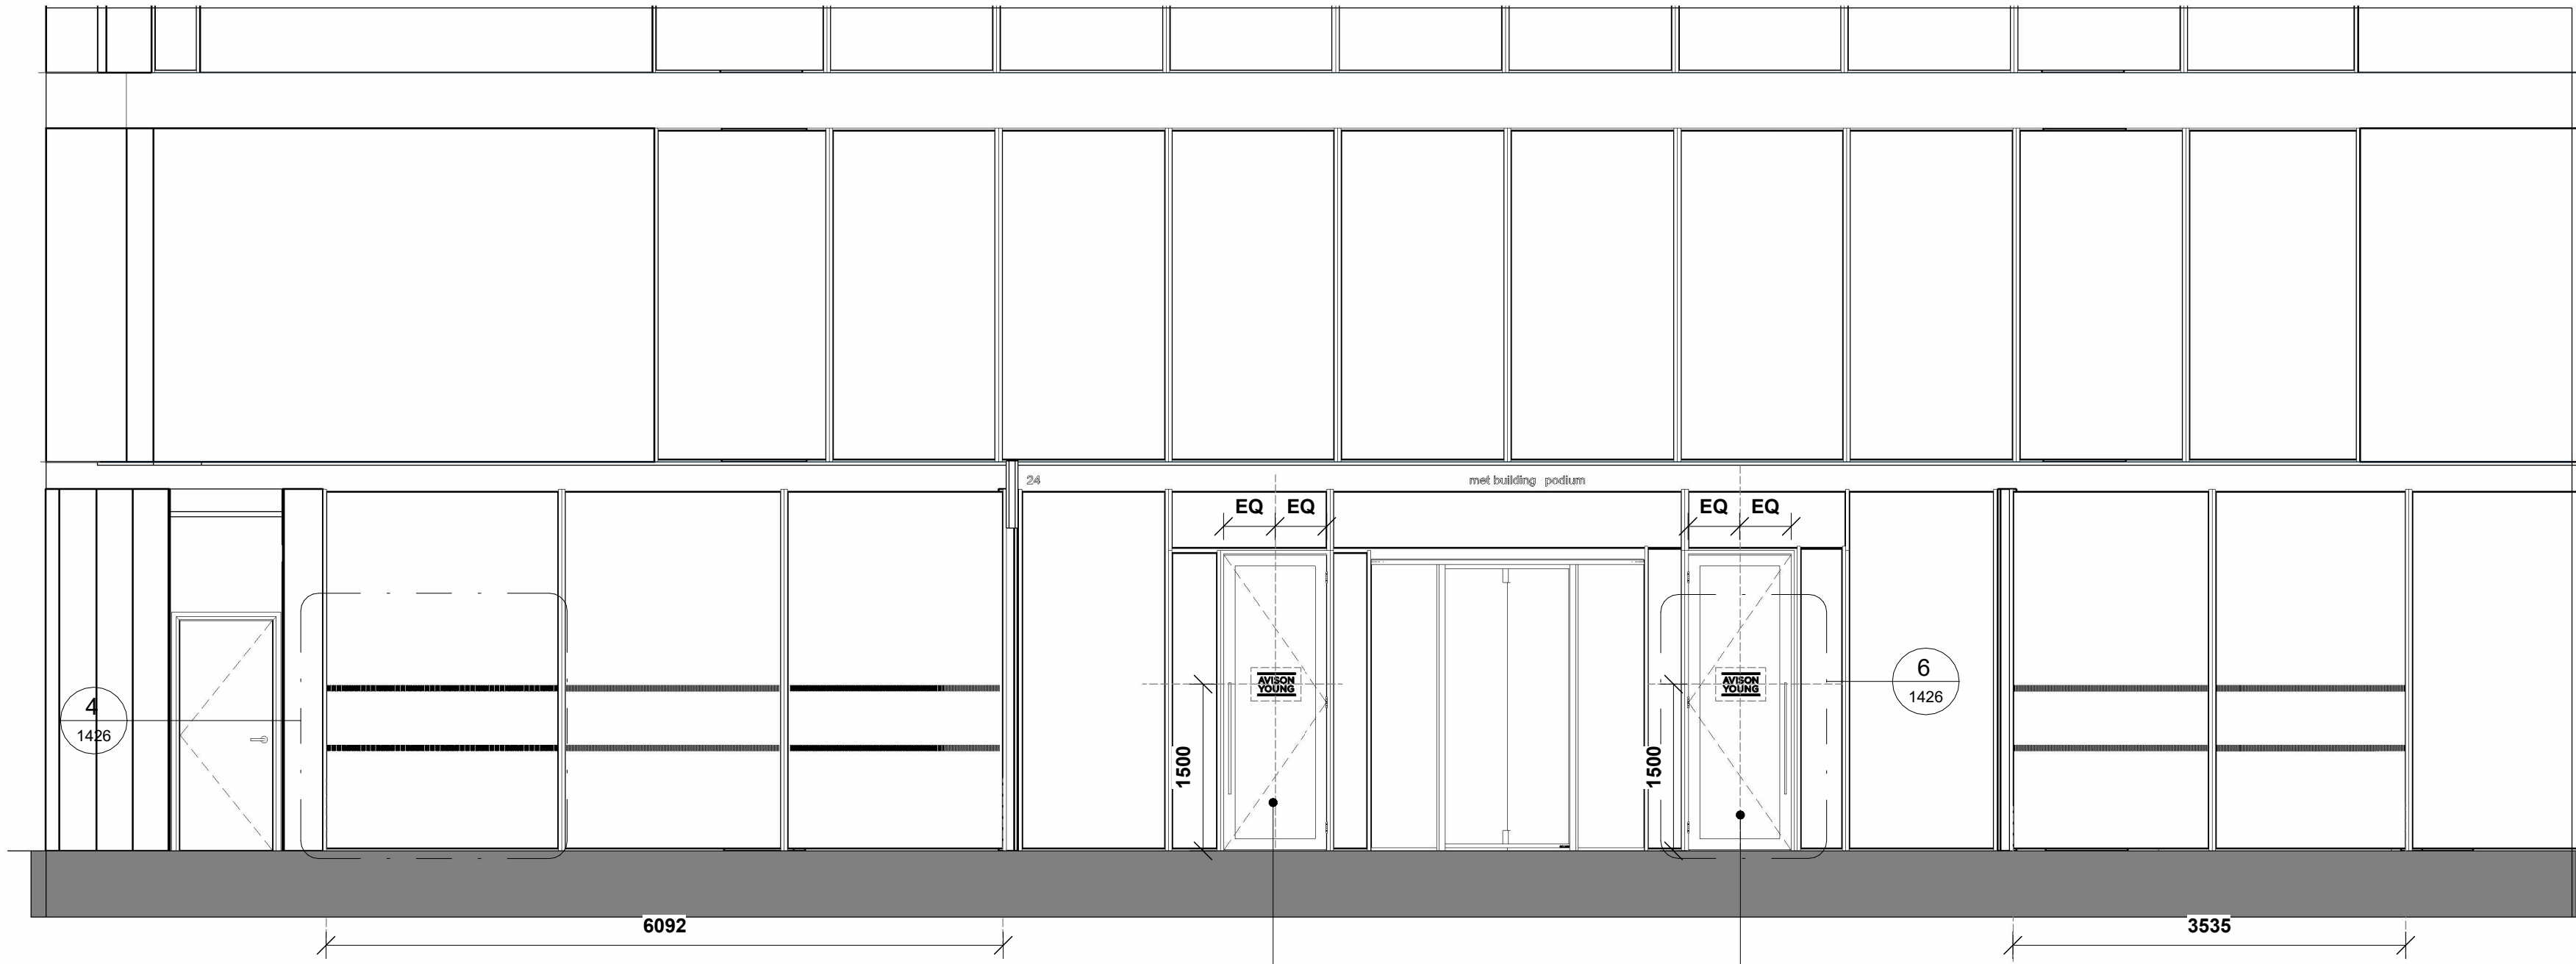


1
1426

PROPOSED FRONT ELEVATION
1 : 50

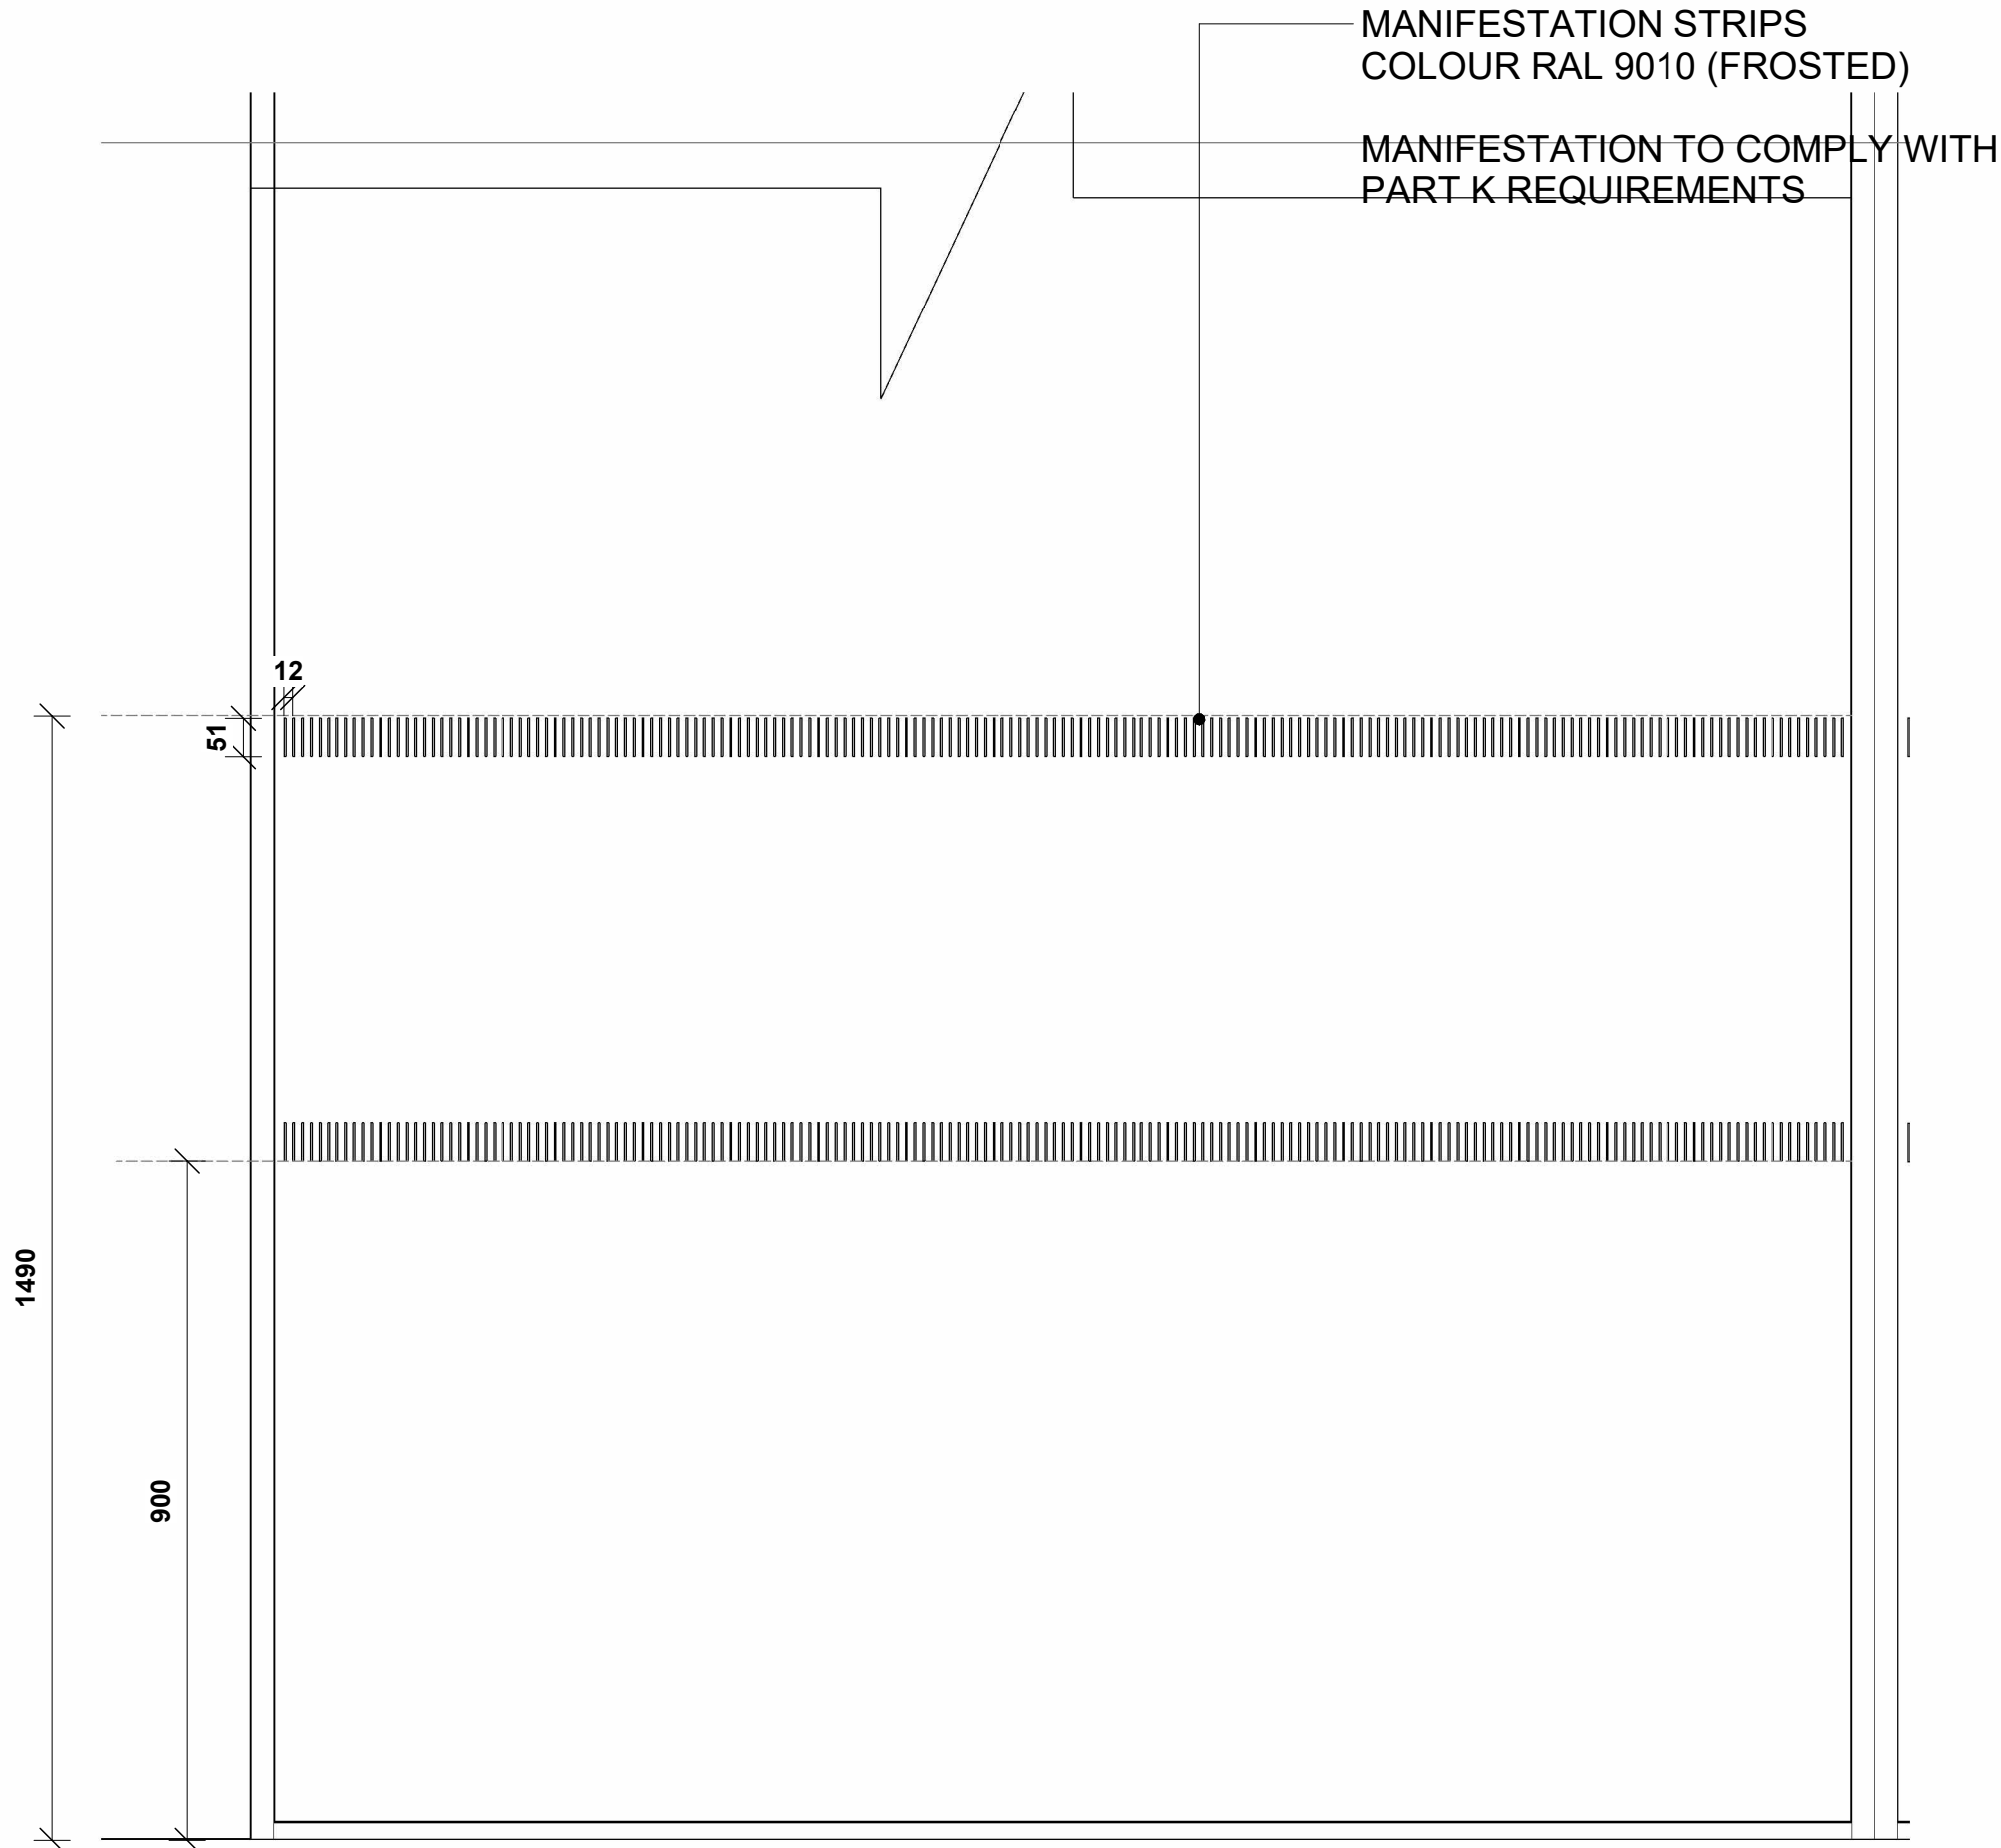


4
1426

GLAZING MANIFESTATION DETAIL
1 : 10

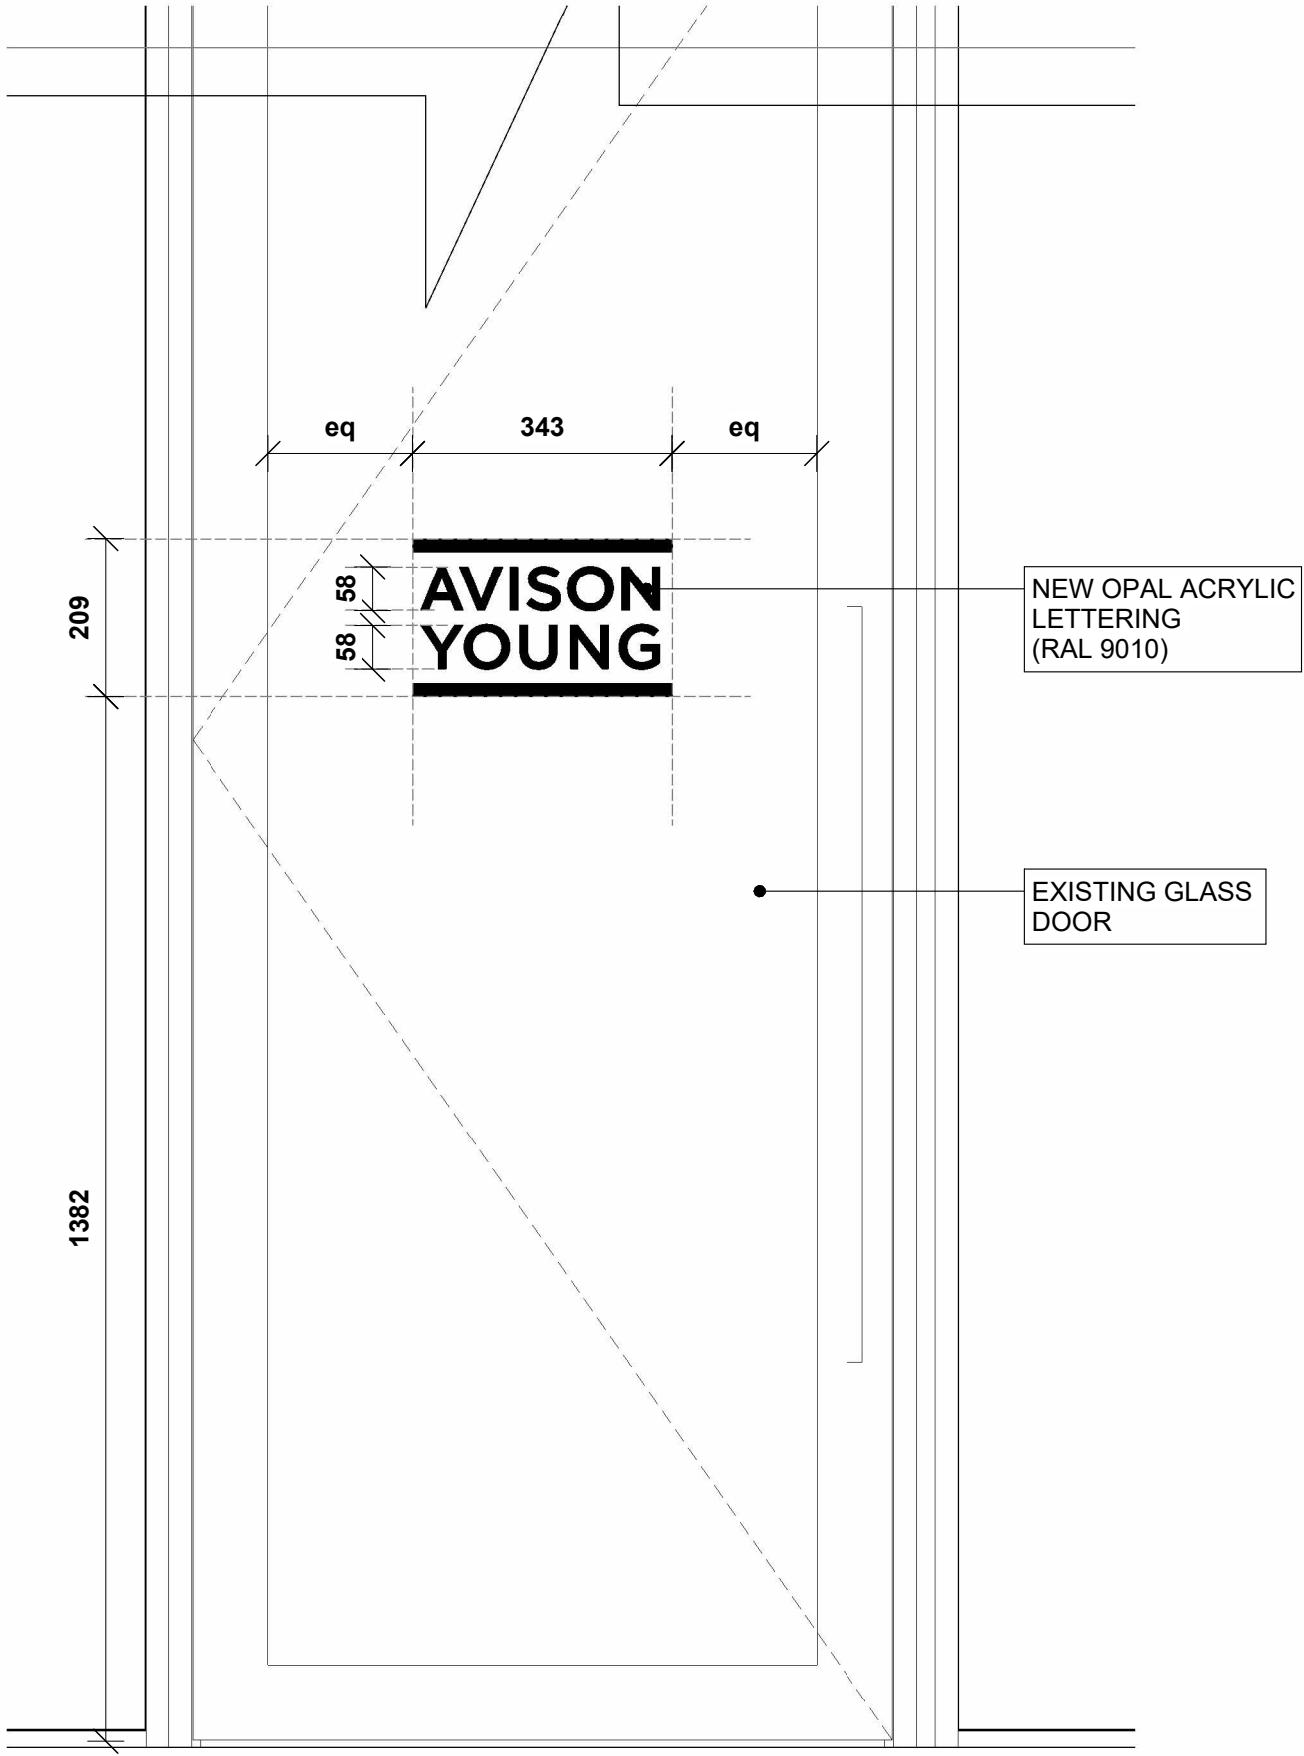


6
1426

PROPOSED ELEVATION - TYPICAL DOOR MANIFESTATION
1 : 10

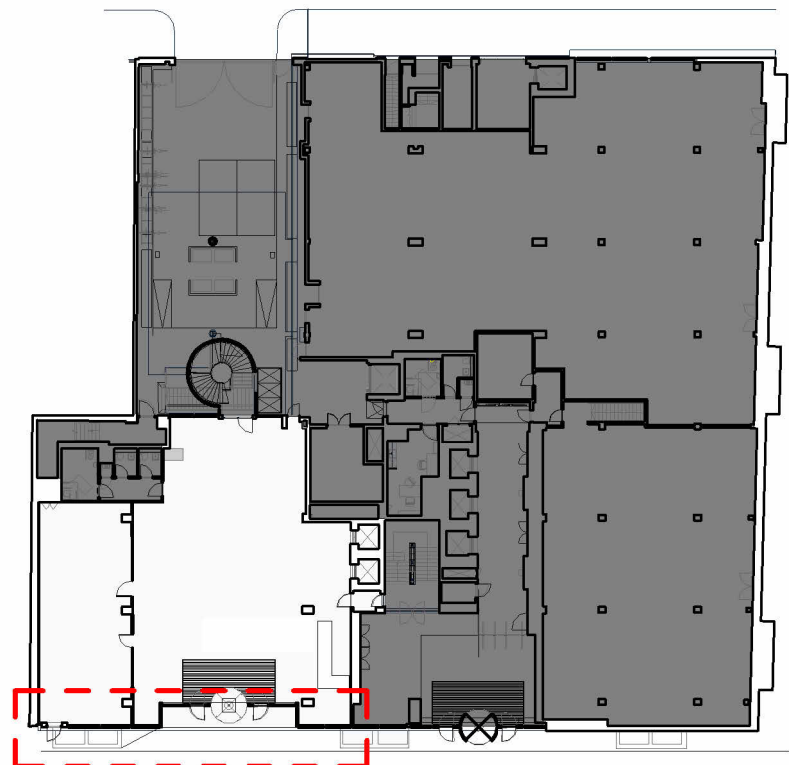


3
1426

Level 00 KEYPLAN MANIFESTATION
1 : 500

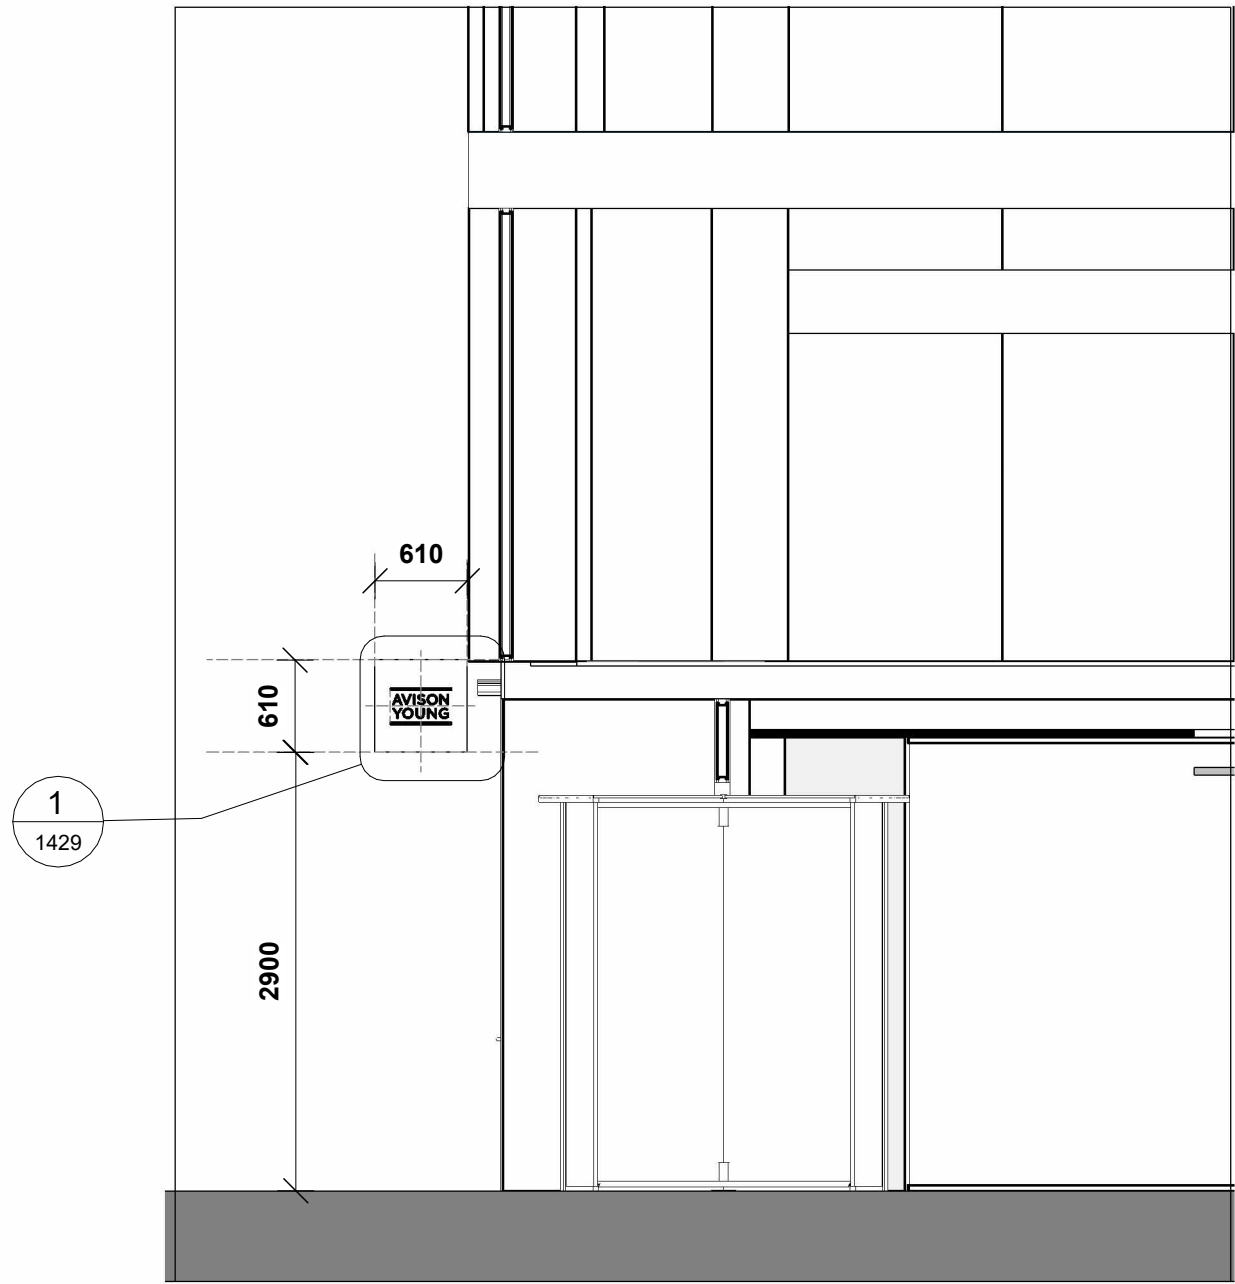

2
1426

Section 45
1 : 50

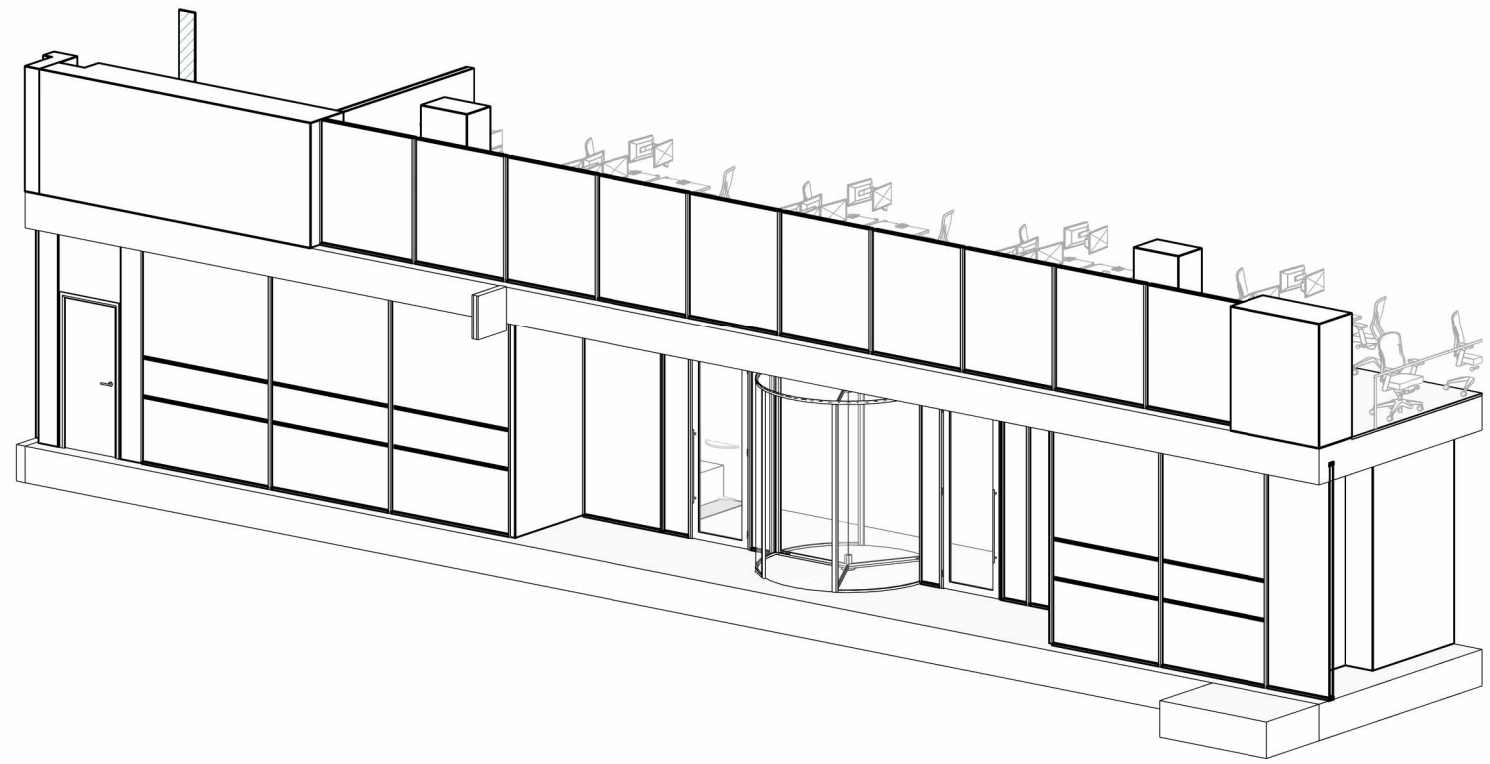

5
1426

SIGN AXO

A Planning Application drawings created 13.02.25
ISSUE DESCRIPTION DRWN DATE

Peldon Rose

42 Worple Rd, London, SW19 4EQ T:+44 20 8971 7777

CLIENT:
Avison Young

SITE ADDRESS:
The Met
Podium
22 Percy Street
W1T 2BU

PROJECT No. FLOOR REV.
E11071 XX A
SCALE: DRAWN BY: DATE:
As indicated@A1 13.02.25

PLANNING

DRAWING TITLE
E11071-PRL-V1-XX-TD-IA-PROPOSED
EXTERNAL ELEVATION
SHEET NUMBER
I- 14 ELEVATIONS- 1426- XX