
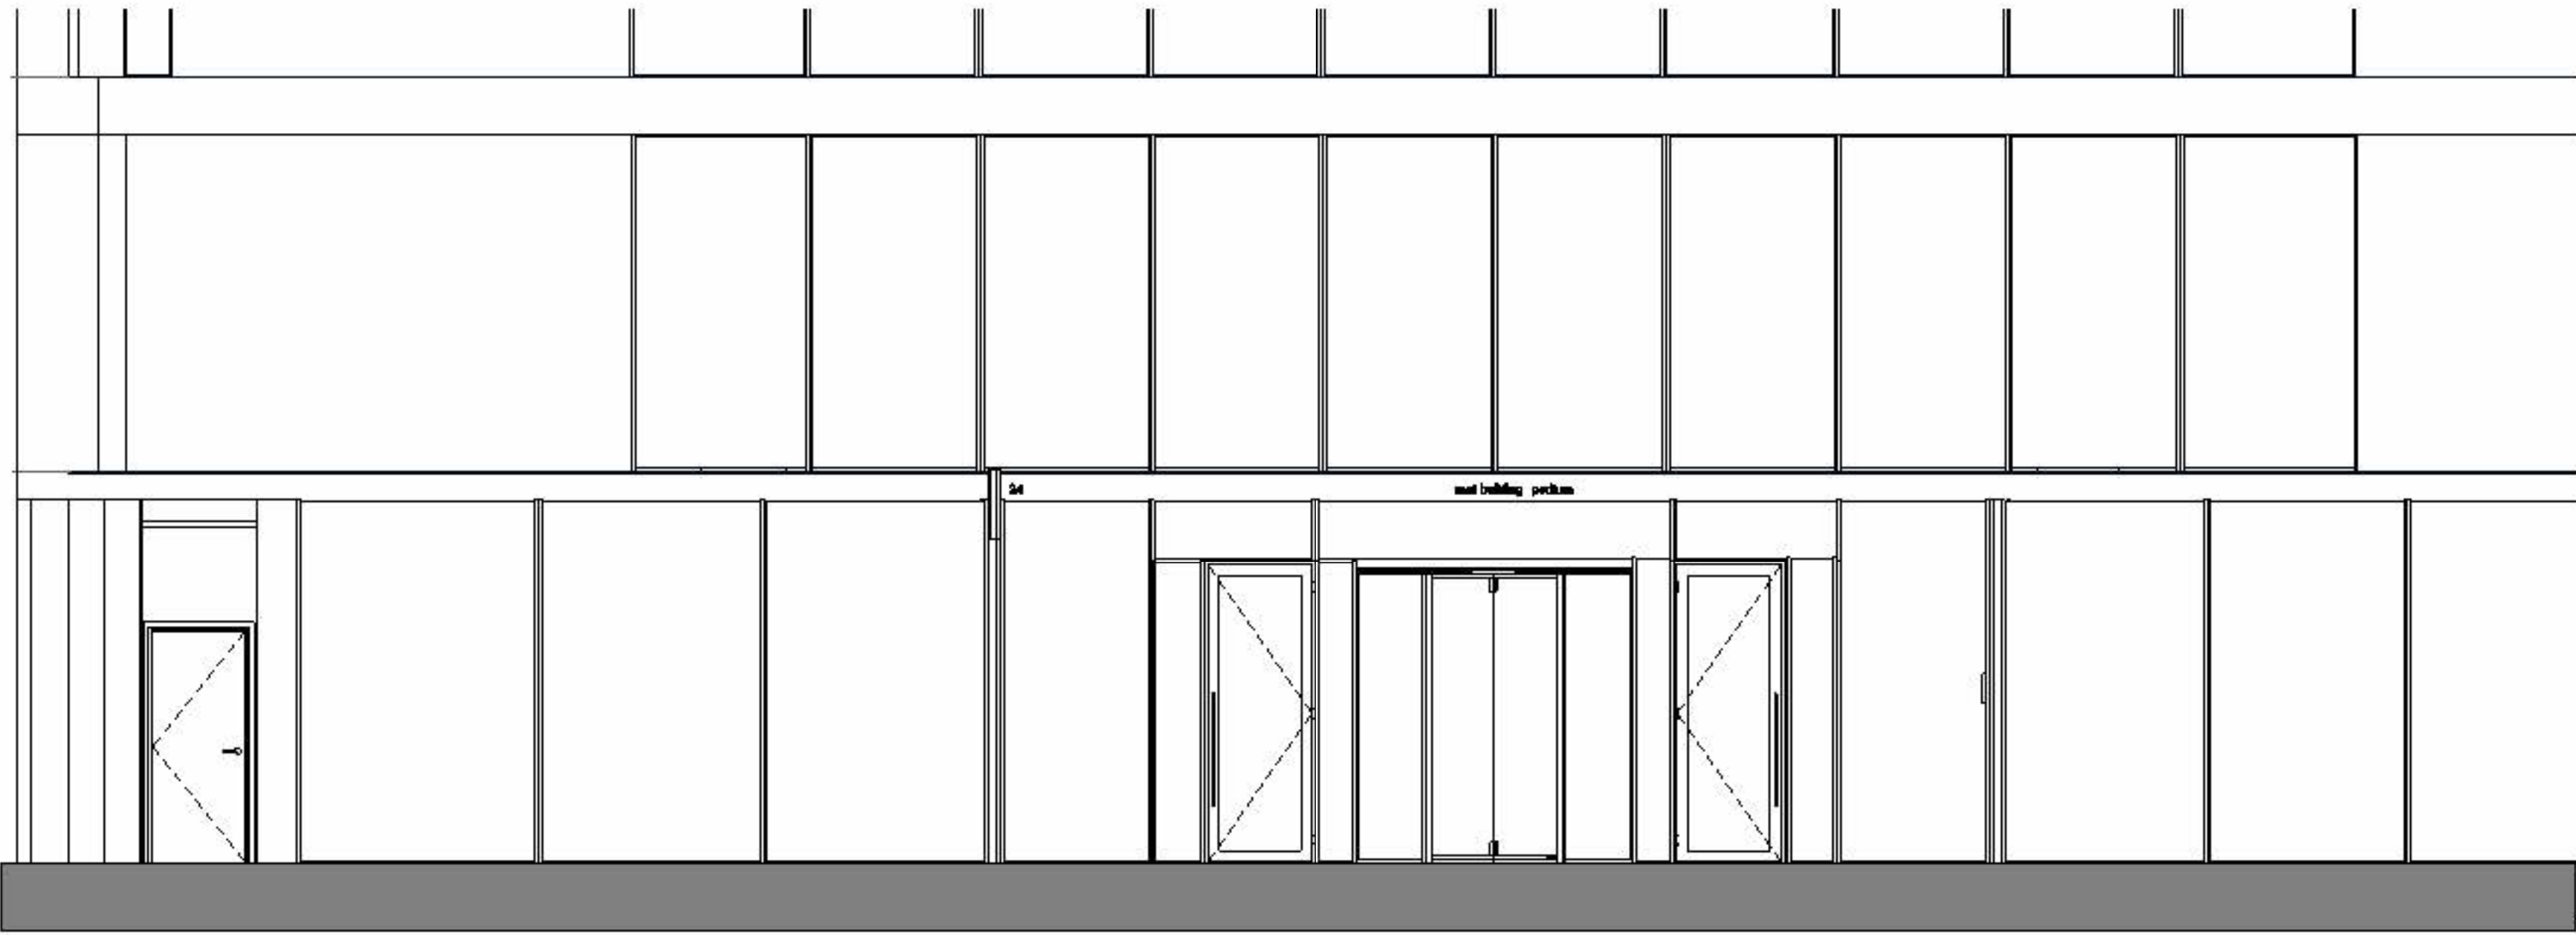



NOTE: DO NOT SCALE FROM THIS DRAWING

THIS DRAWING REQUIRES:


- ALL DIMENSIONS TO BE VERIFIED ON SITE
- APPROVAL BY: CLIENT, LANDLORD, BUILDING CONTROL & FIRE OFFICER

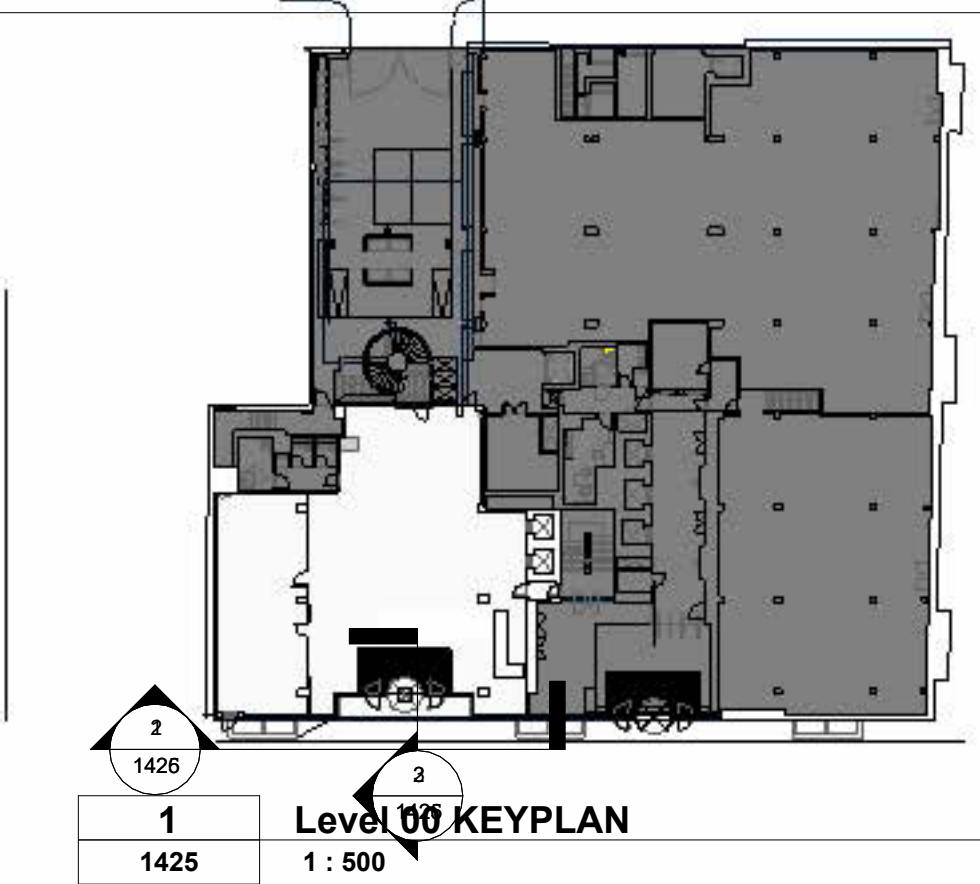

2	EXISTING FRONT ELEVATION
1425	1 : 50

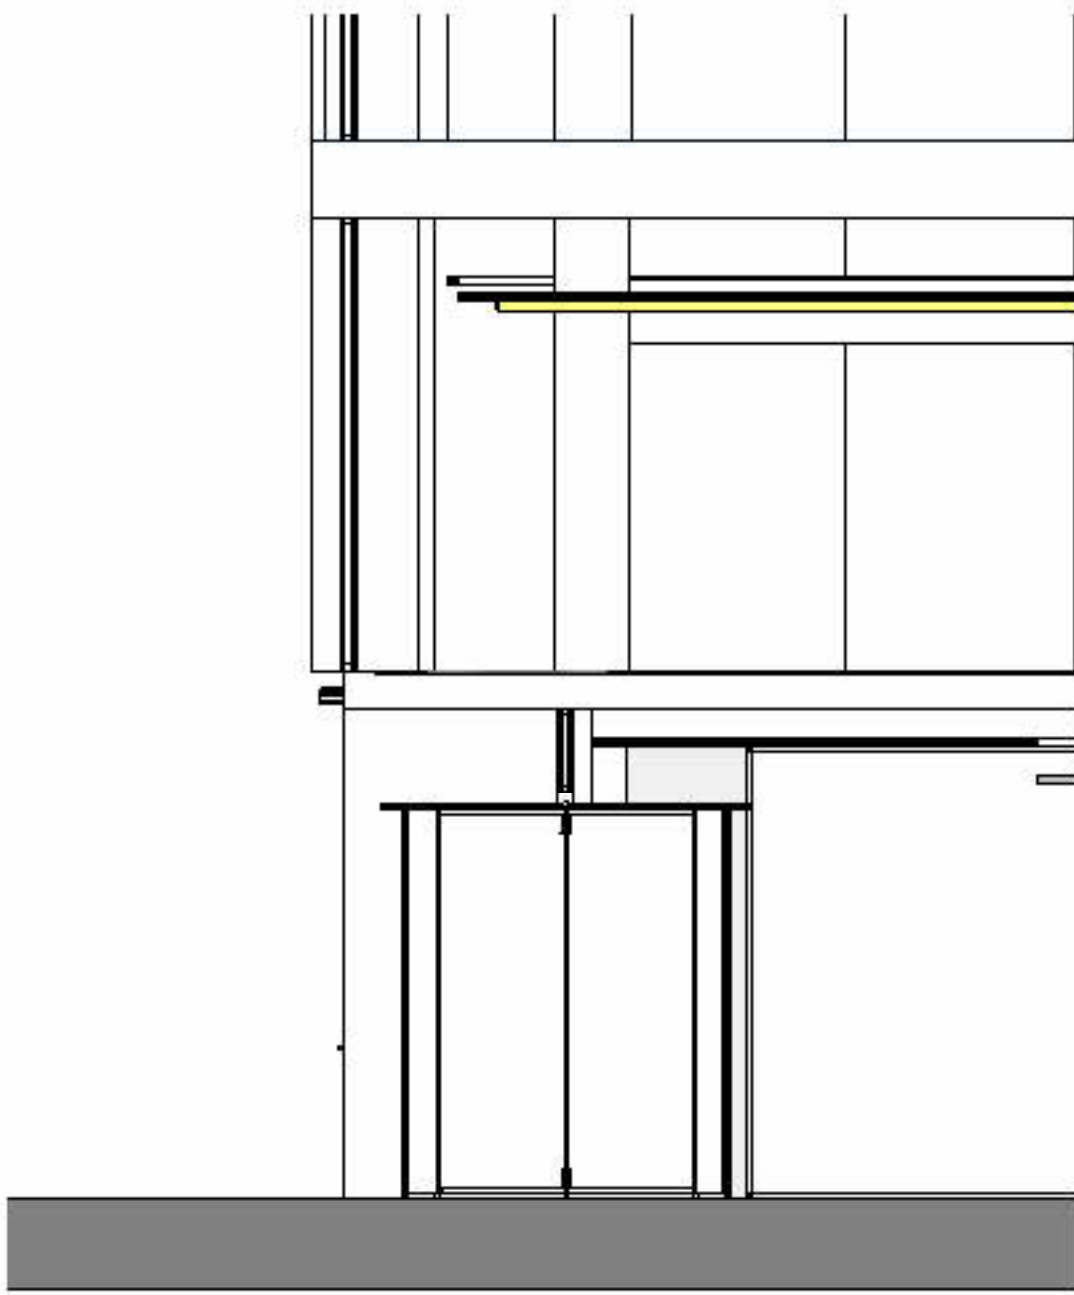

3	Section 44
1425	1 : 50

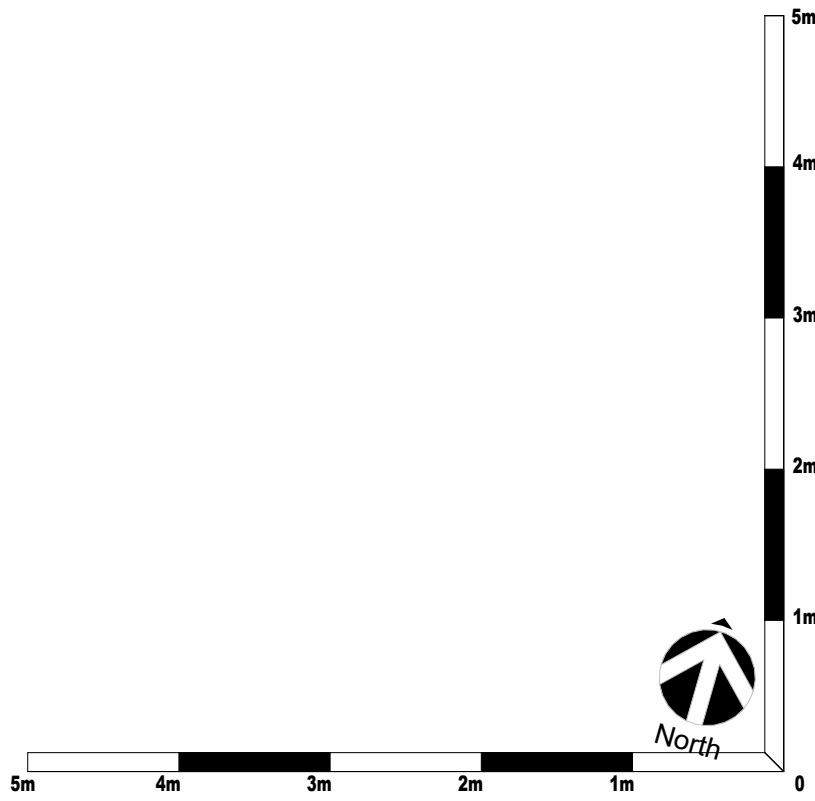

A	Planning Application drawings created	13.02.25
ISSUE	DESCRIPTION	DRWN DATE

Peldon Rose

42 Worple Rd, London, SW19 4EQ T: +44 20 8971 7777

CLIENT:
Avison Young

SITE ADDRESS:
The Met
Podium
22 Percy Street
W1T 2BU

PROJECT No.	FLOOR	REV.
E11071	XX	A
SCALE:	DRAWN BY:	DATE:
As indicated@A1		13.02.25

PLANNING
DRAWING TITLE
E11071-PRL-V1-XX-TD-IA-EXISTING EXTERNAL ELEVATION
SHEET NUMBER
I- 14 ELEVATIONS- 1425- XX