


Survey As Existing




North West Elevation




South East Elevation

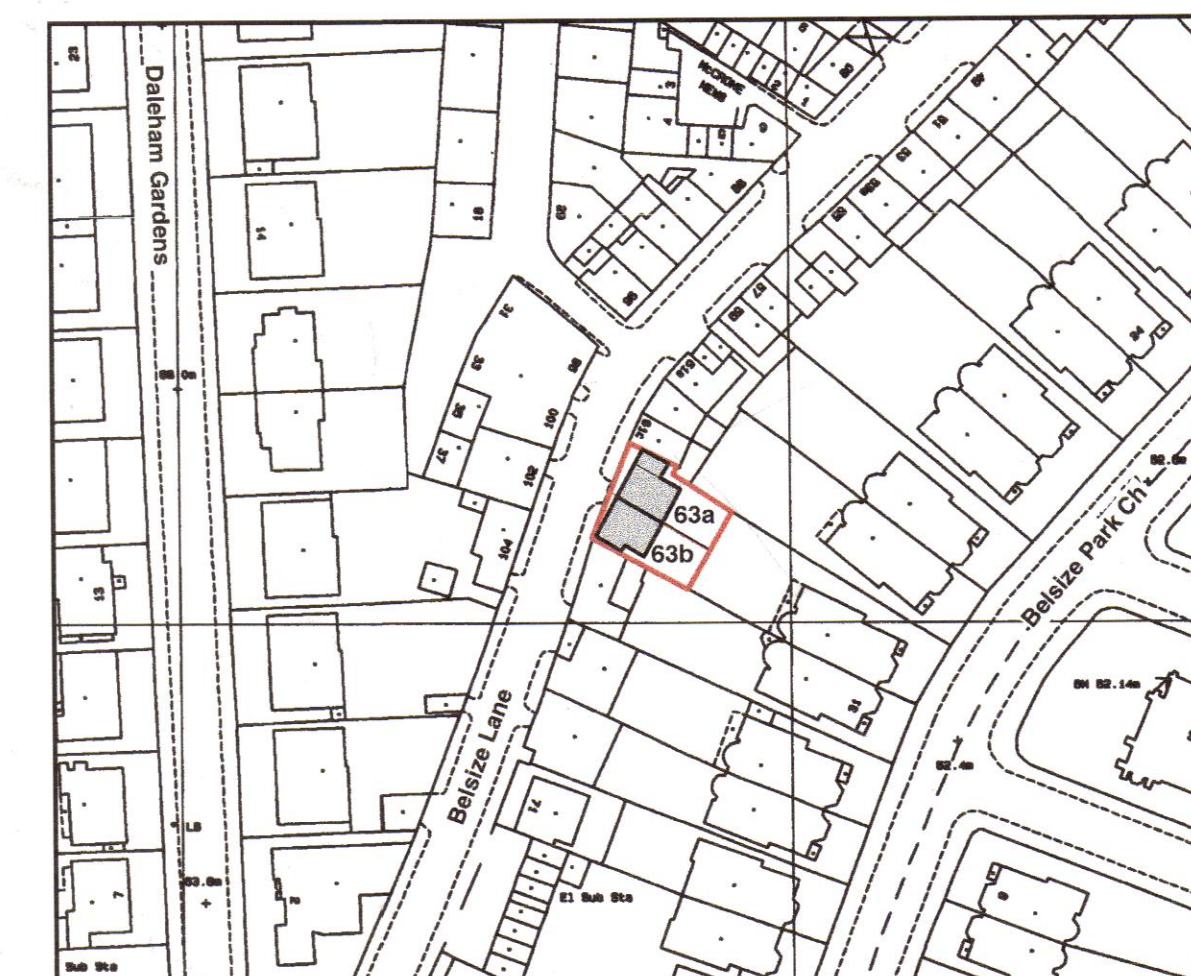


Location Plan 1:1250

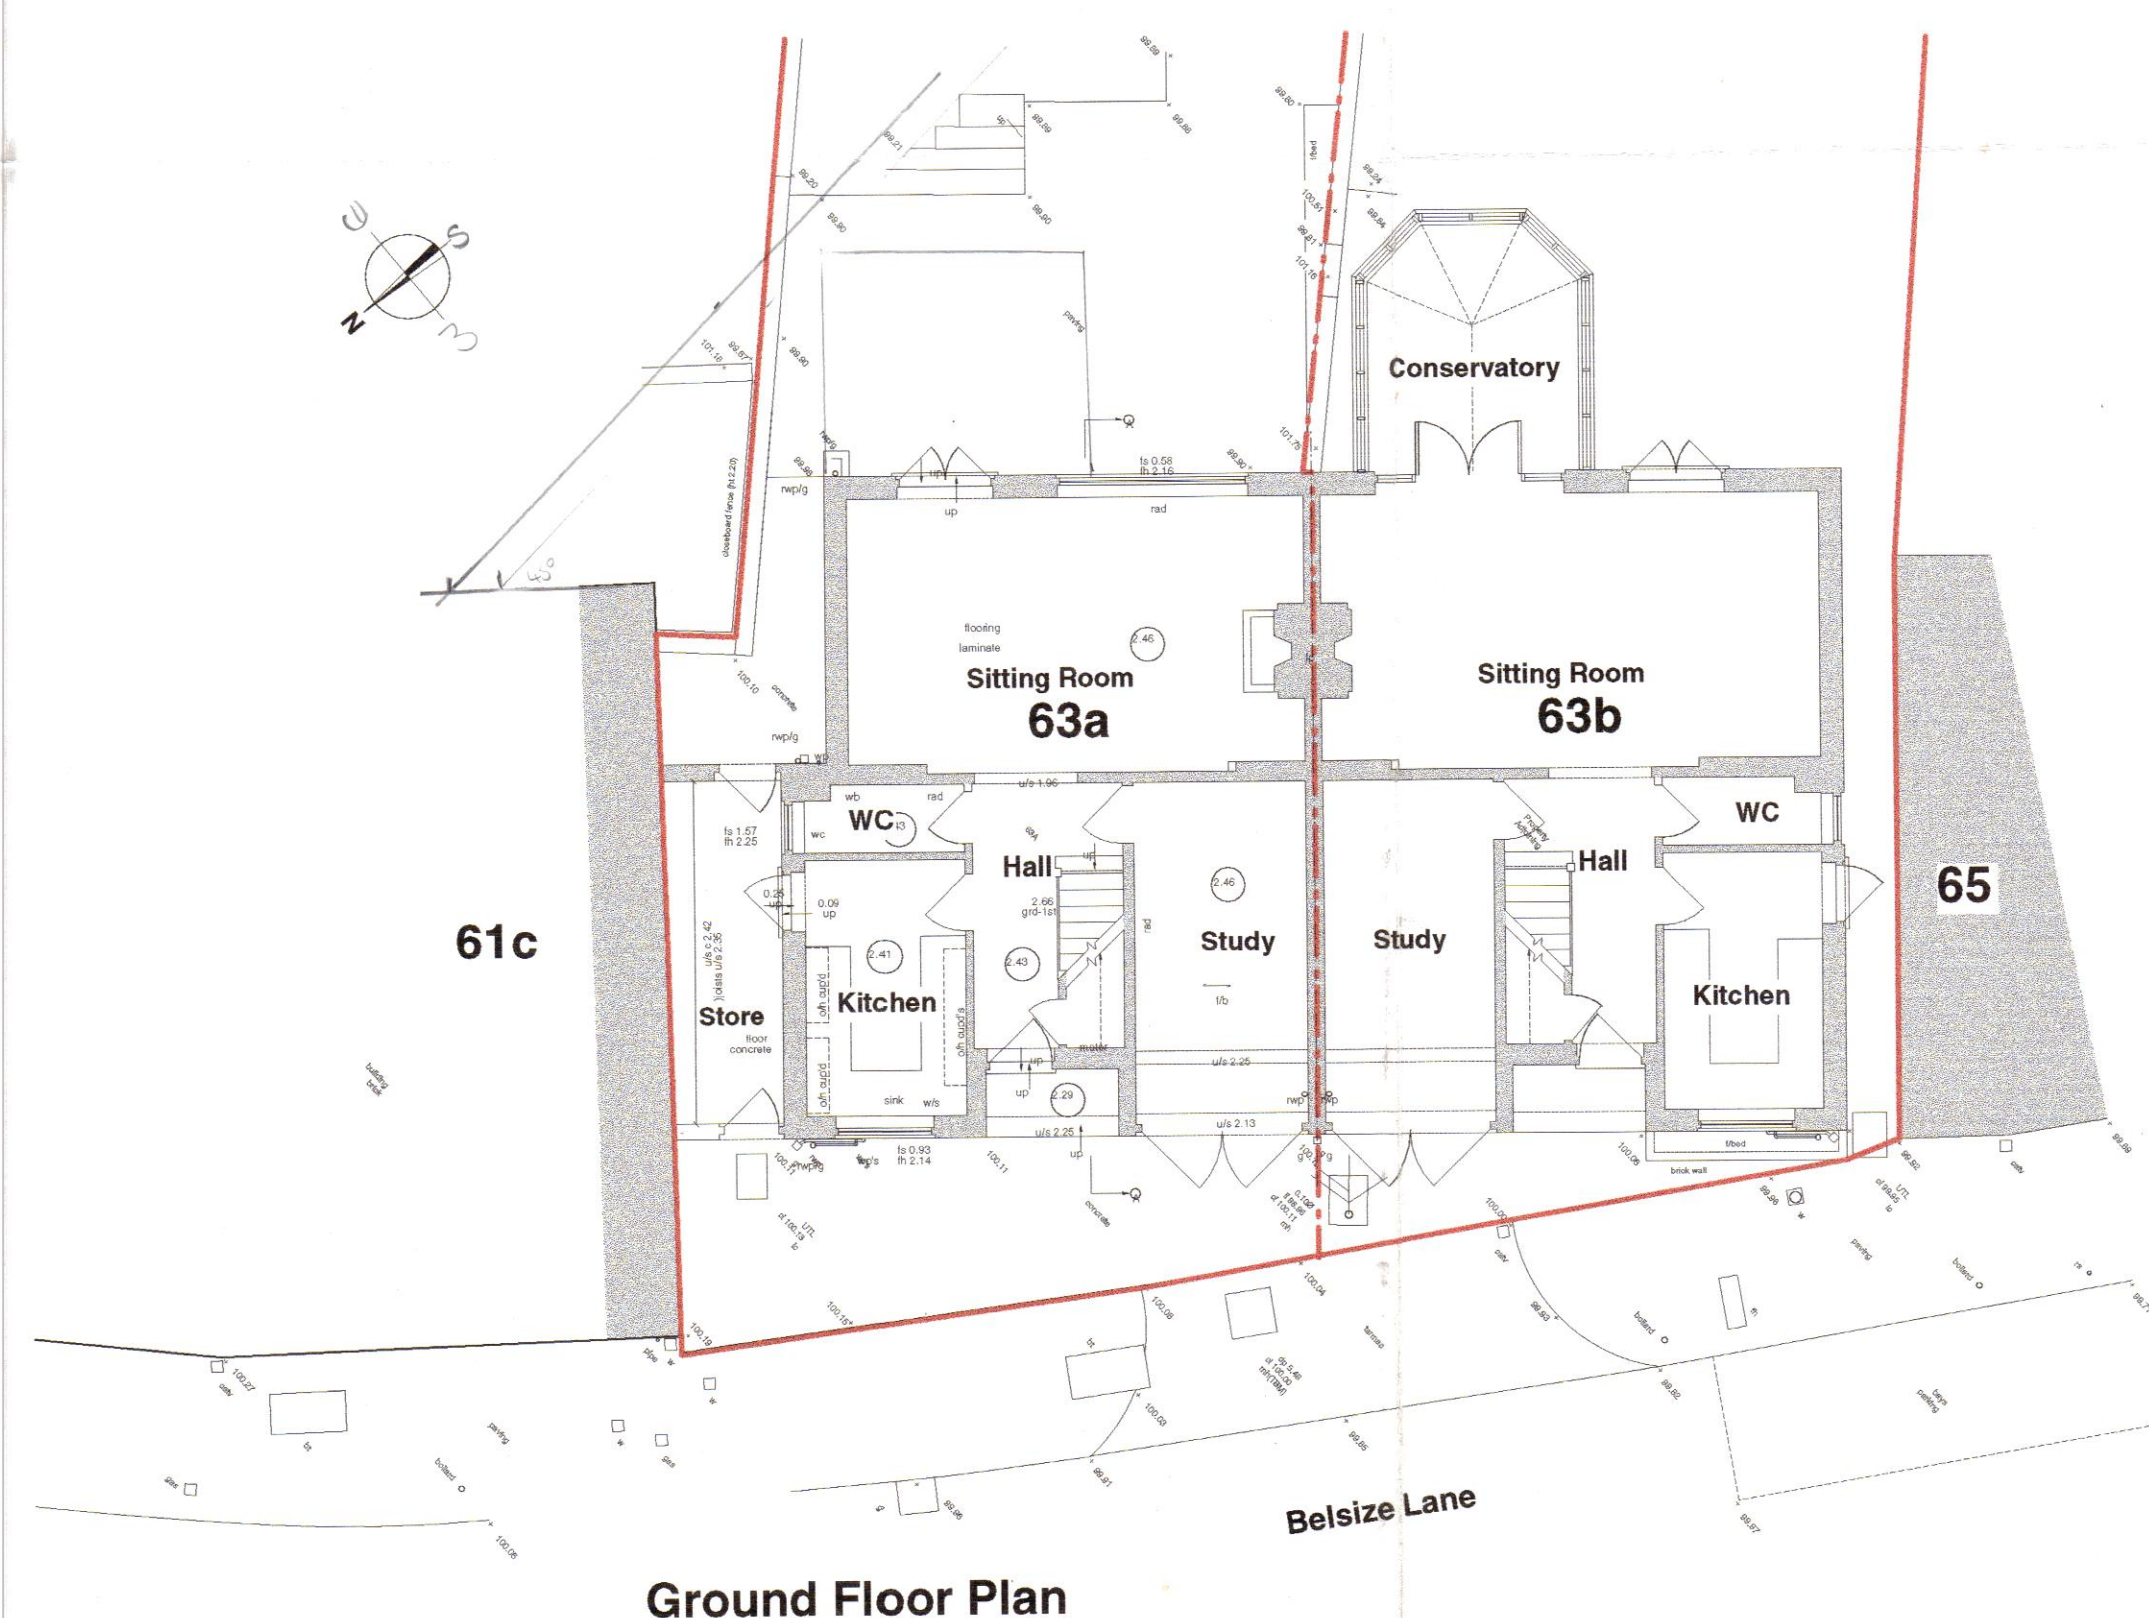

Ground Floor Plan

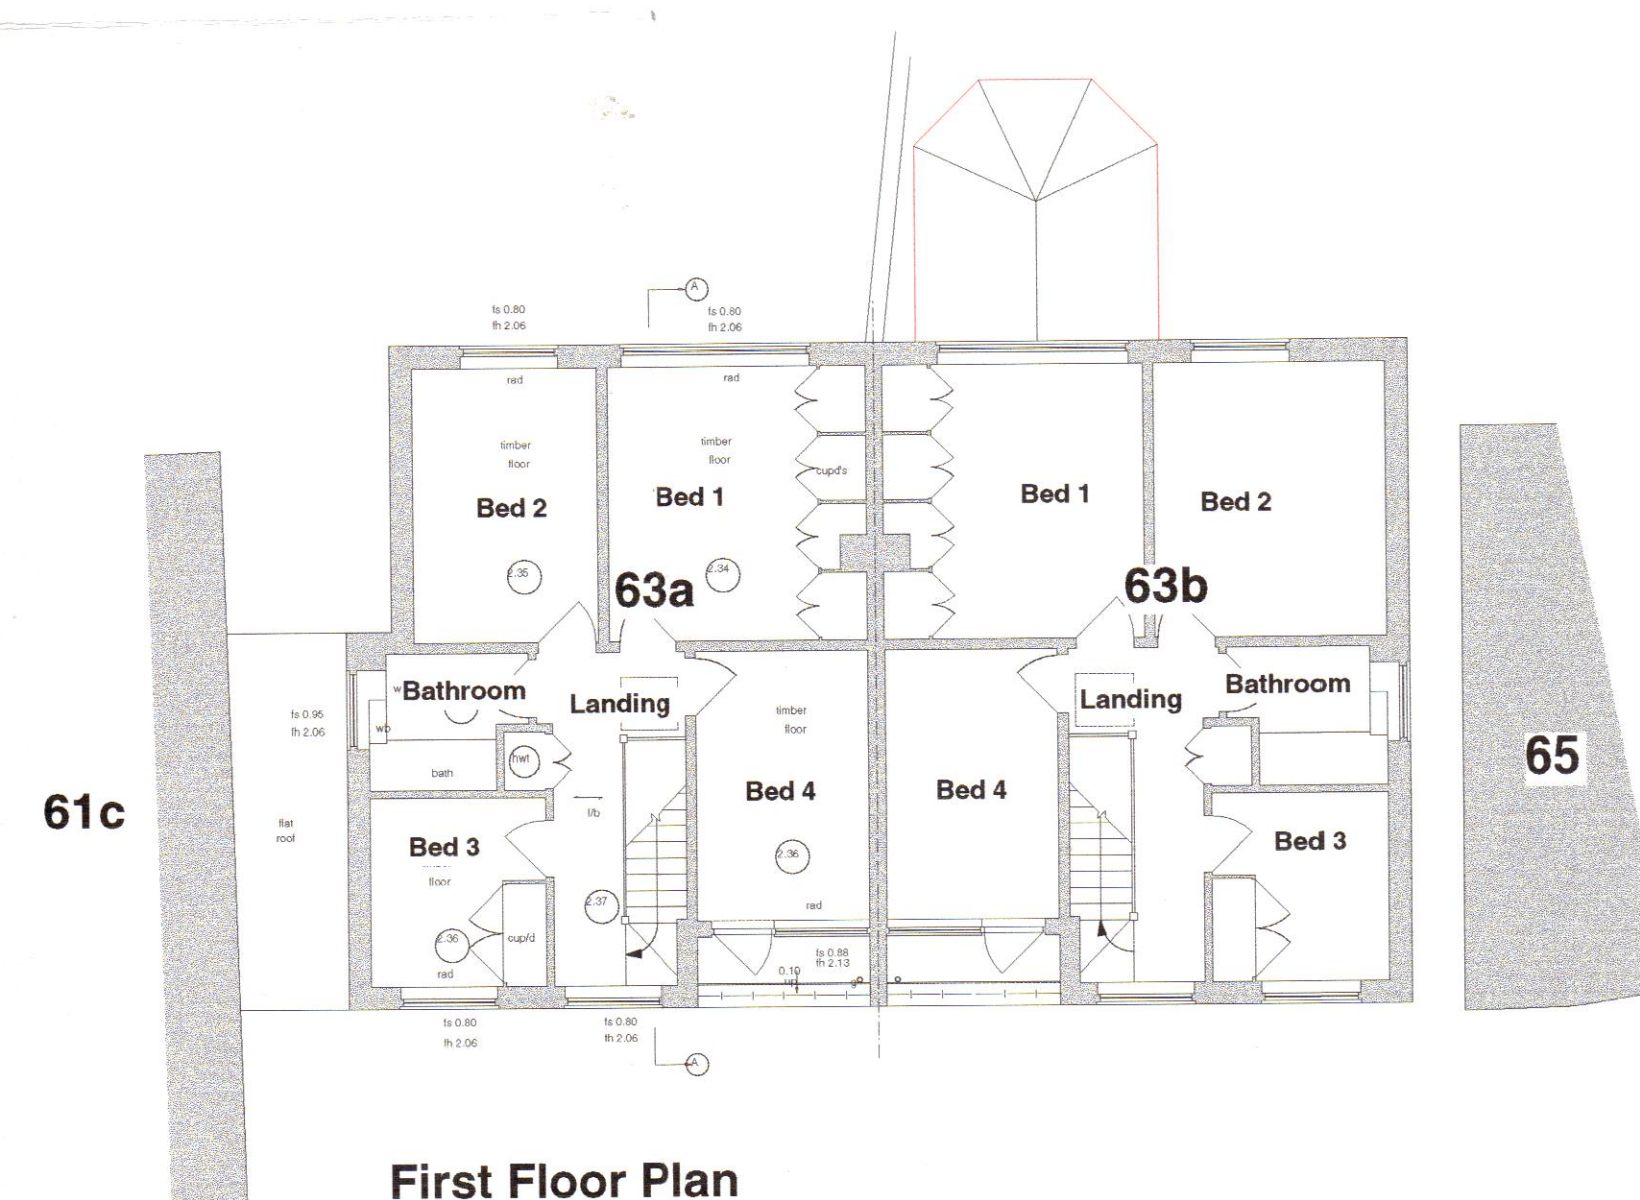

First Floor Plan

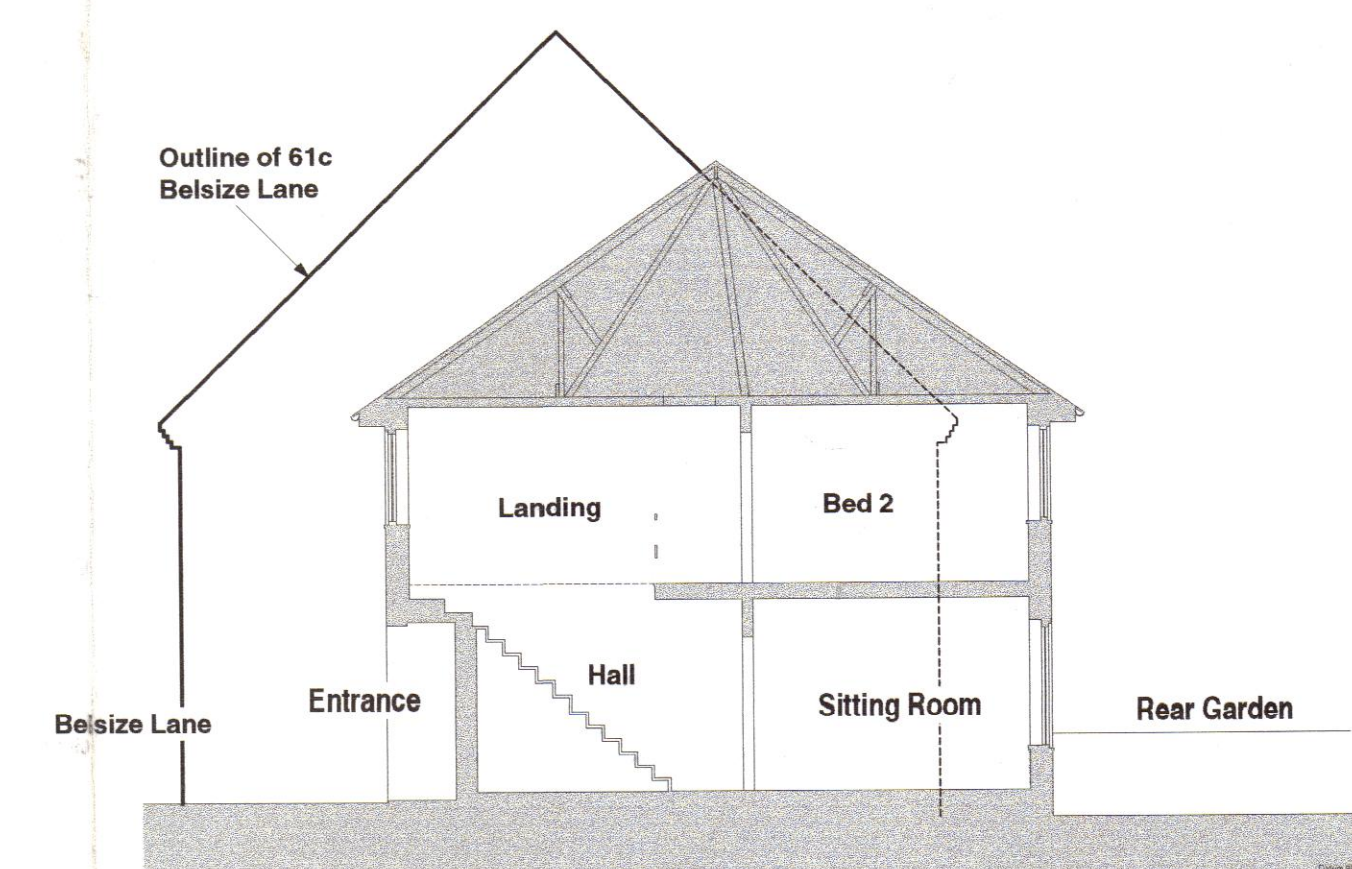


Section A-A

2004/3751/P

JACKSON ASSOCIATES
ARCHITECTS & DESIGNERS

Alterations and extensions 500 to 63a and 63b, Belsize Lane, London, NW3 5UA

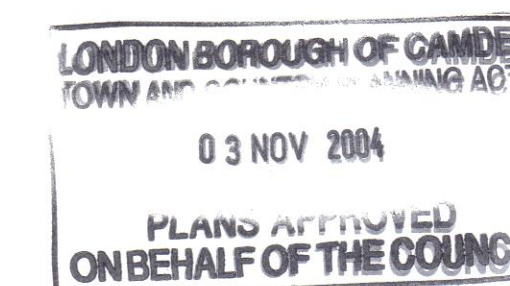

DRAWING TITLE: Survey Plans and Elevations
SCALE: 1:100
DRAWING NO.: 001
REVISION: ()
DATE: August 2004

Jason Jackson, ARB, BA (Hons) Arch Dip (Arch) Dip (Urban Design)
Tithe House, Thurbear, Nr Taunton, Somerset, TA3 5BW
Tel: 01823 443742 Fax: 01823 443856 Mobile: 07973 217620
e-mail: jacksons@netcomuk.co.uk