



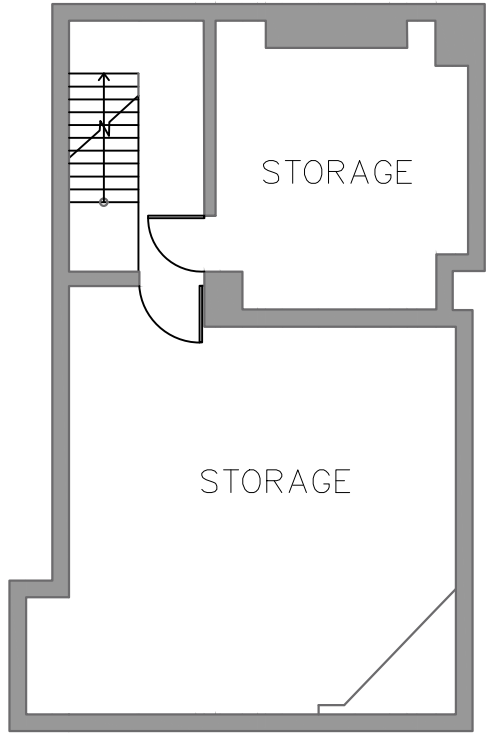

EXISTING BASEMENT PLAN
(NO ALTERATIONS)

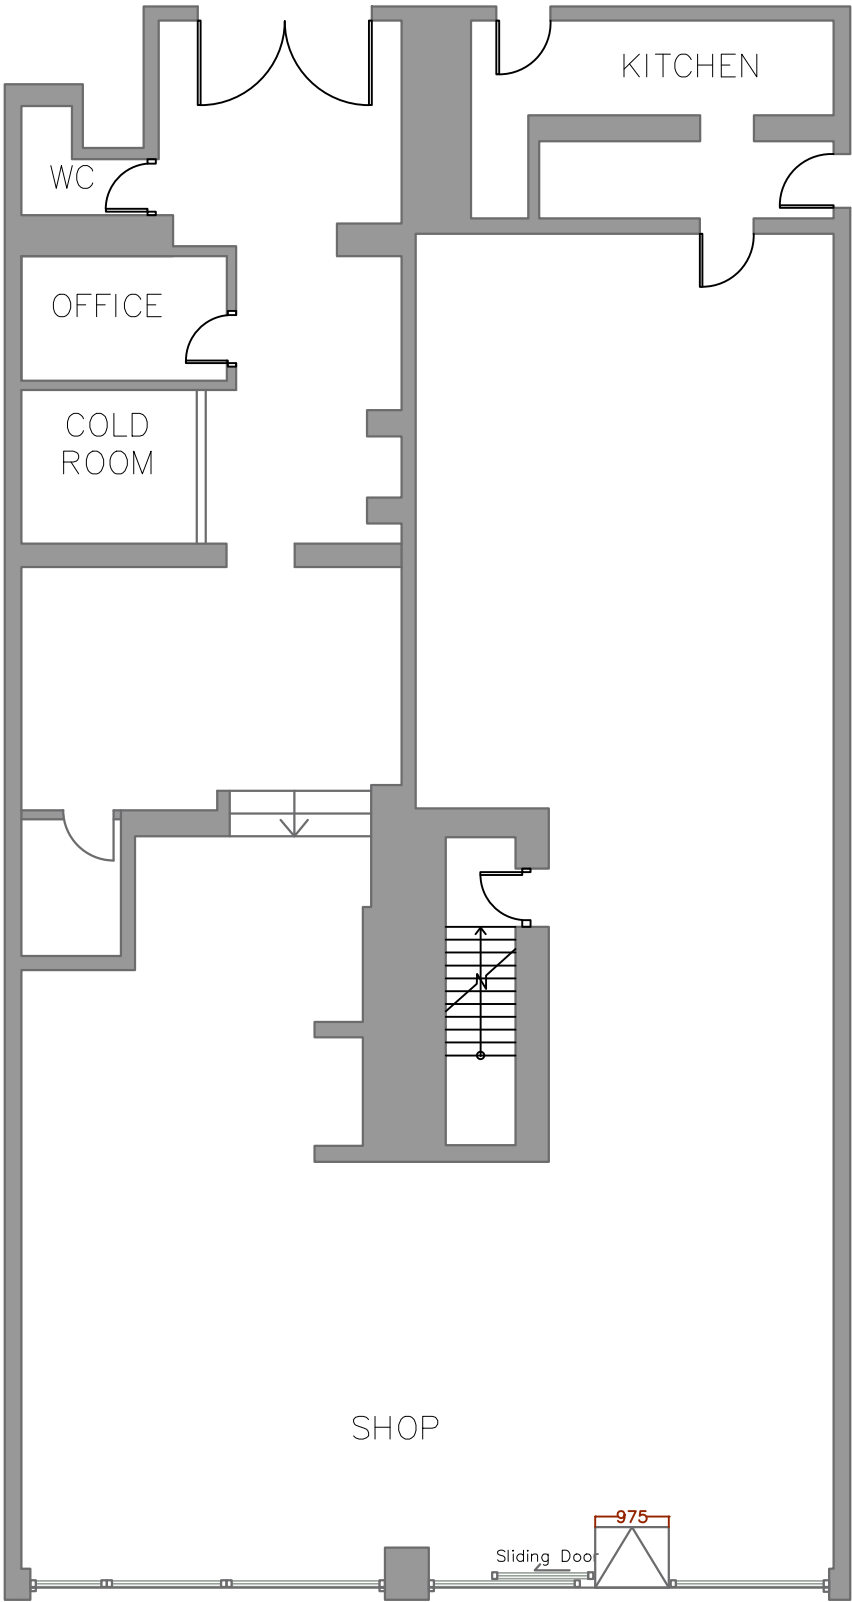

EXISTING GROUND FLOOR PLAN
(NO ALTERATIONS)



© This Drawing remains the property of Duloria Architecture and Interior Design Ltd, and shall not be reproduced in part or whole without the written consent of Duloria Architecture and Interior Design.
Do not Scale this drawing.
All Dimensions to be verified on site by Main Contractor before the commencement of any work.
Report all discrepancies to Architect immediately.
This drawing is to be read with all related Architects and Engineers drawings and other relevant information.

Rev.	Description	Date	By



Duloria Architecture and Interior Design
Tel: +44 07470730674
email: architecture@duloria.co.uk

Purpose	Advertisement Consent
Project Address	155-157 Highgate Rd, London NW5 1LU
Project Title	Shop Sign
Drawing Title	Existing basement and ground floor

Client	312 Natural	Date Drawn	15.01.2025
Project No	240604	Drawn By	T.G.
Drawing No	240604-A1-03	Rev.	Scale 1:100@A3