


Front elevation

FILE EXT.	\A-Z PROJECTS\BENSONS\SITES\TOTTENHAM COURT ROAD\03_BENSONS_TOTTENHAM COURT ROAD_REV 01
CLIENT	BENSONS
ADDRESS	TOTTENHAM COURT ROAD
DRAWN BY	D.F.

DWG No.	03_BENSONS_TOTTENHAM COURT ROAD_REV 01
DATE	28-02-25
JOB No.	-
This drawing is confidential and any form of reproduction, modification, distribution or other unauthorised use is strictly prohibited without written consent	

REV 01



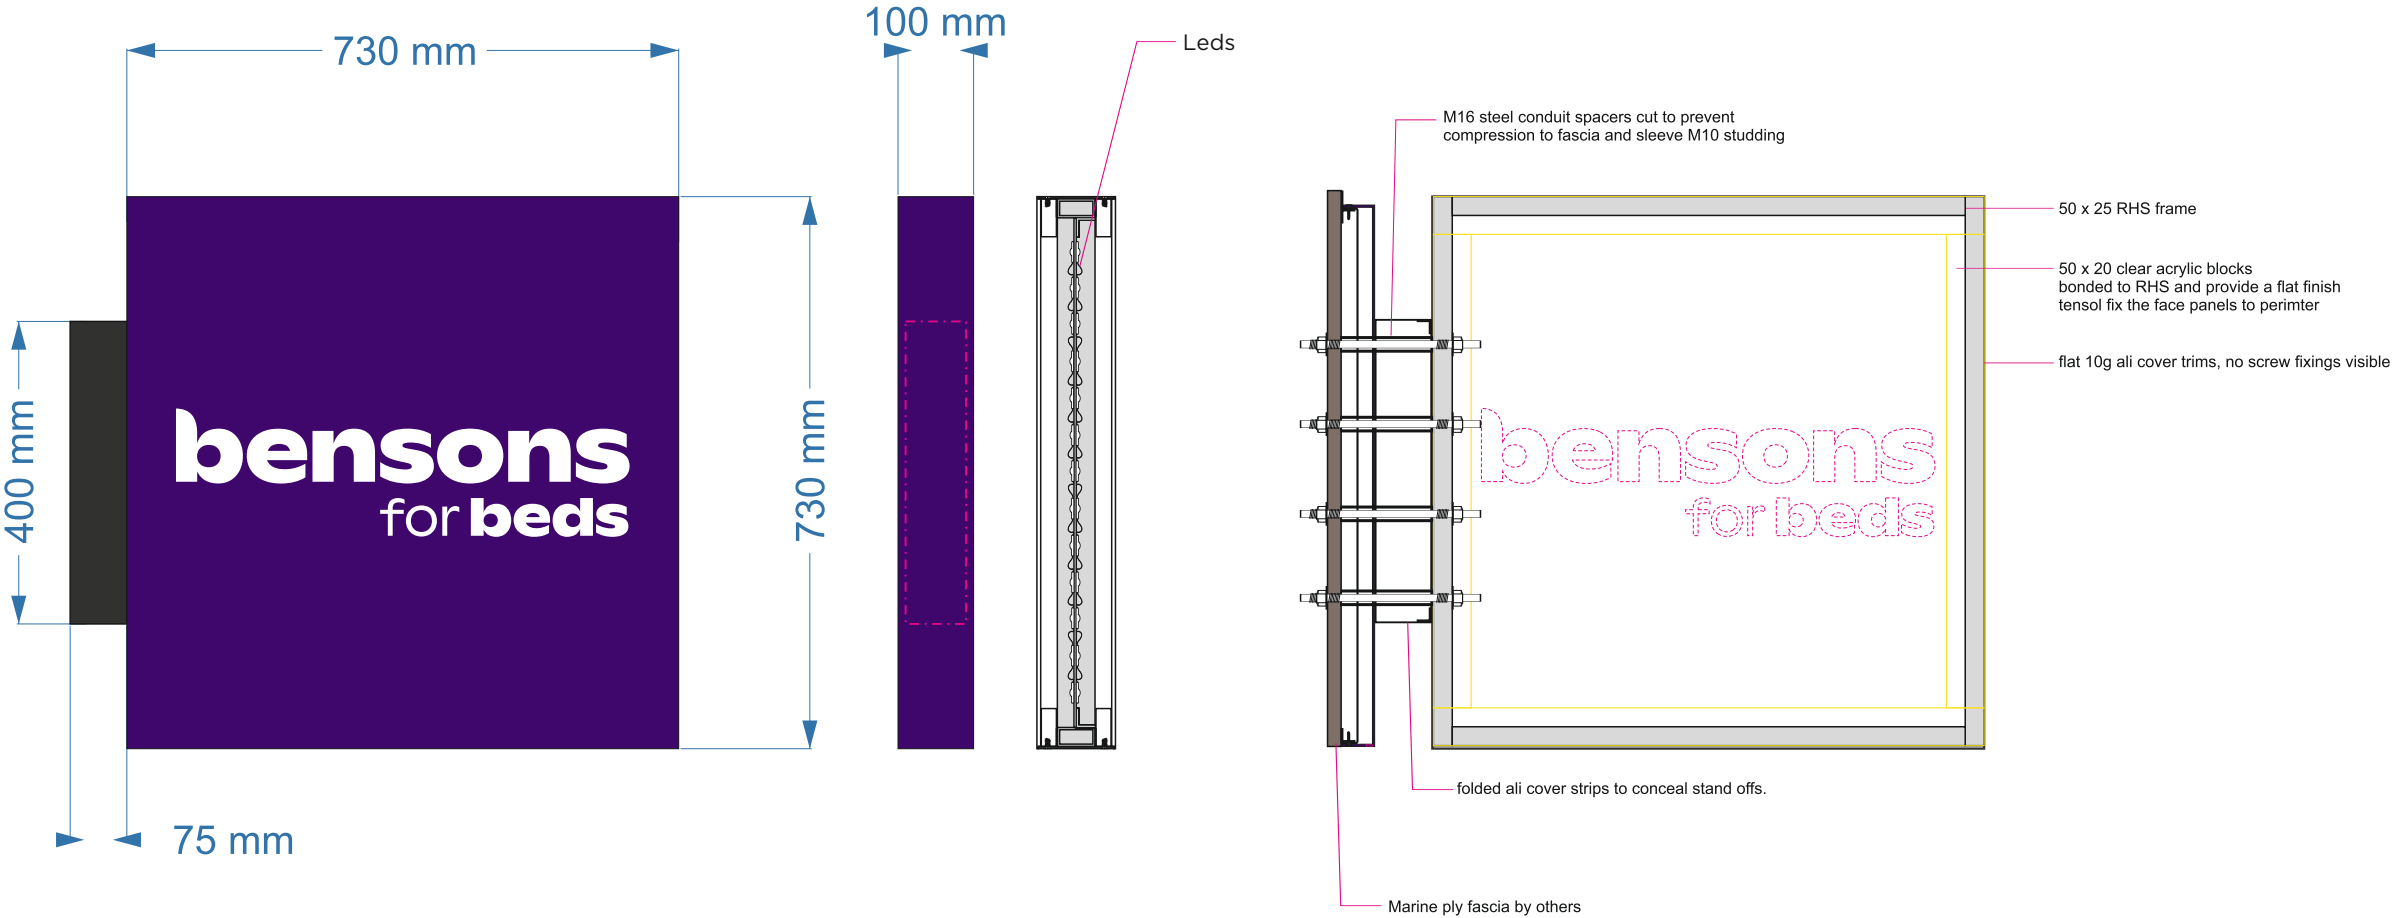

Double sided projection sign construction

FILE EXT.	\\A-Z PROJECTS\BENSONS\SITES\TOTTENHAM COURT ROAD\03_BENSONS_TOTTENHAM COURT ROAD_REV 01
CLIENT	BENSONS
ADDRESS	TOTTENHAM COURT ROAD
DRAWN BY	D.F.

DWG No.	03_BENSONS_TOTTENHAM COURT ROAD_REV 01
DATE	28-02-25
JOB No.	-
This drawing is confidential and any form of reproduction, modification, distribution or other unauthorised use is strictly prohibited without written consent	

REV 01

