



GENERAL NOTES:

Do not scale from this drawing. Use figured dimensions only. Figured dimensions are in millimeters.

All specified products and materials to be fitted and installed according to manufacturers specifications and instructions.

All building works to be carried out in accordance with current Building Regulations, British Standards and relevant codes of practice.


Drawing to be read in conjunction with structural engineers, mechanical, electrical (and other designers) specification and drawings.

Refer to structural engineers drawings and specifications for details of below floor level drainage / service penetrations. Setting out of structure to Architects drawings and details.

CHECK ALL DIMENSIONS ON SITE

PLANNING


| | | |
|------|----------|-------|
| REV: | Comment: | Date: |
|------|----------|-------|




LEWIS • STROUD
ARCHITECTS

© 2024 Lewis Stroud Architects Ltd. www.lewisstroud.com

Paper - A3 Scale 1:200



Notes: This drawing is the copyright of Lewis Stroud Architects limited. Figured dimensions to be taken in preference to those scaled. All dimensions to be checked on site and taken in preference to those shown. The drawings are indicative only and subject to change following a detailed survey. Not to be reproduced, retained or disclosed to any unauthorised person either wholly or in part without written permission. The scheme is subject to change following input from relevant consultants during the design process.
 
| | | | | | |
|--------------------------------------------|-------------|---------|------------|-------------|---------------------------------------------------------------------------------------|
| Drawing Title: | | | | |  |
| Proposed Site Plan | | | | | |
| Project: 47 Shirlock Road, London, NW3 2HR | | | | | |
| Drawing Number: | | | | | |
| Project No: | RIBA Stage: | Series: | Extension: | Drawing No: | Revision: |
| 1906 | 3 | C | 0 | 098 | 00 |
| Status: | | | | | DEC 2024 |
| PLANNING ONLY | | | | | DO NOT SCALE FROM THIS DRAWING. VERIFY ALL DIMENSIONS FROM SITE. |

GENERAL NOTES:

Do not scale from this drawing. Use figured dimensions only. Figured dimensions are in millimeters.

All specified products and materials to be fitted and installed according to manufacturers specifications and instructions.


All building works to be carried out in accordance with current Building Regulations, British Standards and relevant codes of practice.


 
 
Drawing to be read in conjunction with structural engineers, mechanical, electrical (and other designers) specification and drawings.


Refer to structural engineers drawings and specifications for details of below floor level drainage / service penetrations. Setting out of structure to Architects drawings and details.

CHECK ALL DIMENSIONS ON SITE

PLANNING

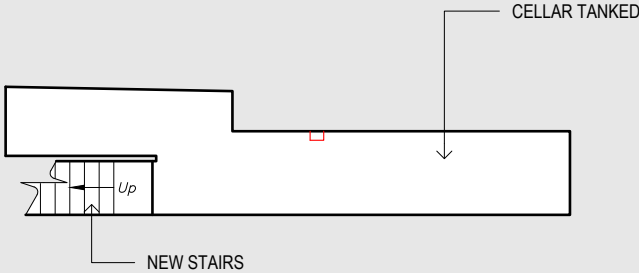

| | | |
|---|--------------------|---------------------------------------------------------------------------------------|
| REV: | Comment: | Date: |
| <div><p>LEWIS • STROUD ARCHITECTS</p></div> | | |
| © 2024 Lewis Stroud Architects Ltd. www.lewisstroud.com | | |
| Paper - A3 Scale 1:100 | | |
|  | | |
| <p>Notes: This drawing is the copyright of Lewis Stroud Architects limited. Figured dimensions to be taken in preference to those scaled. All dimensions to be checked on site and taken in preference to those shown. The drawings are indicative only and subject to change following a detailed survey. Not to be reproduced, retained or disclosed to any unauthorised person either wholly or in part without written permission. The scheme is subject to change following input from relevant consultants during the design process.</p> | | |
| Drawing Title: Proposed Cellar Floor Plan | |  |
| Project: 47 Shirlock Road, London, NW3 2HR | | |
| Drawing Number: | | |
| Project No: 1906 | RIBA Stage: 3 | Series: C |
| Extension: 0 | Drawing No: 099 | Revision: 00 |
| Status: PLANNING ONLY | | DO NOT SCALE FROM THIS DRAWING. VERIFY ALL DIMENSIONS FROM SITE. DEC 2024 |

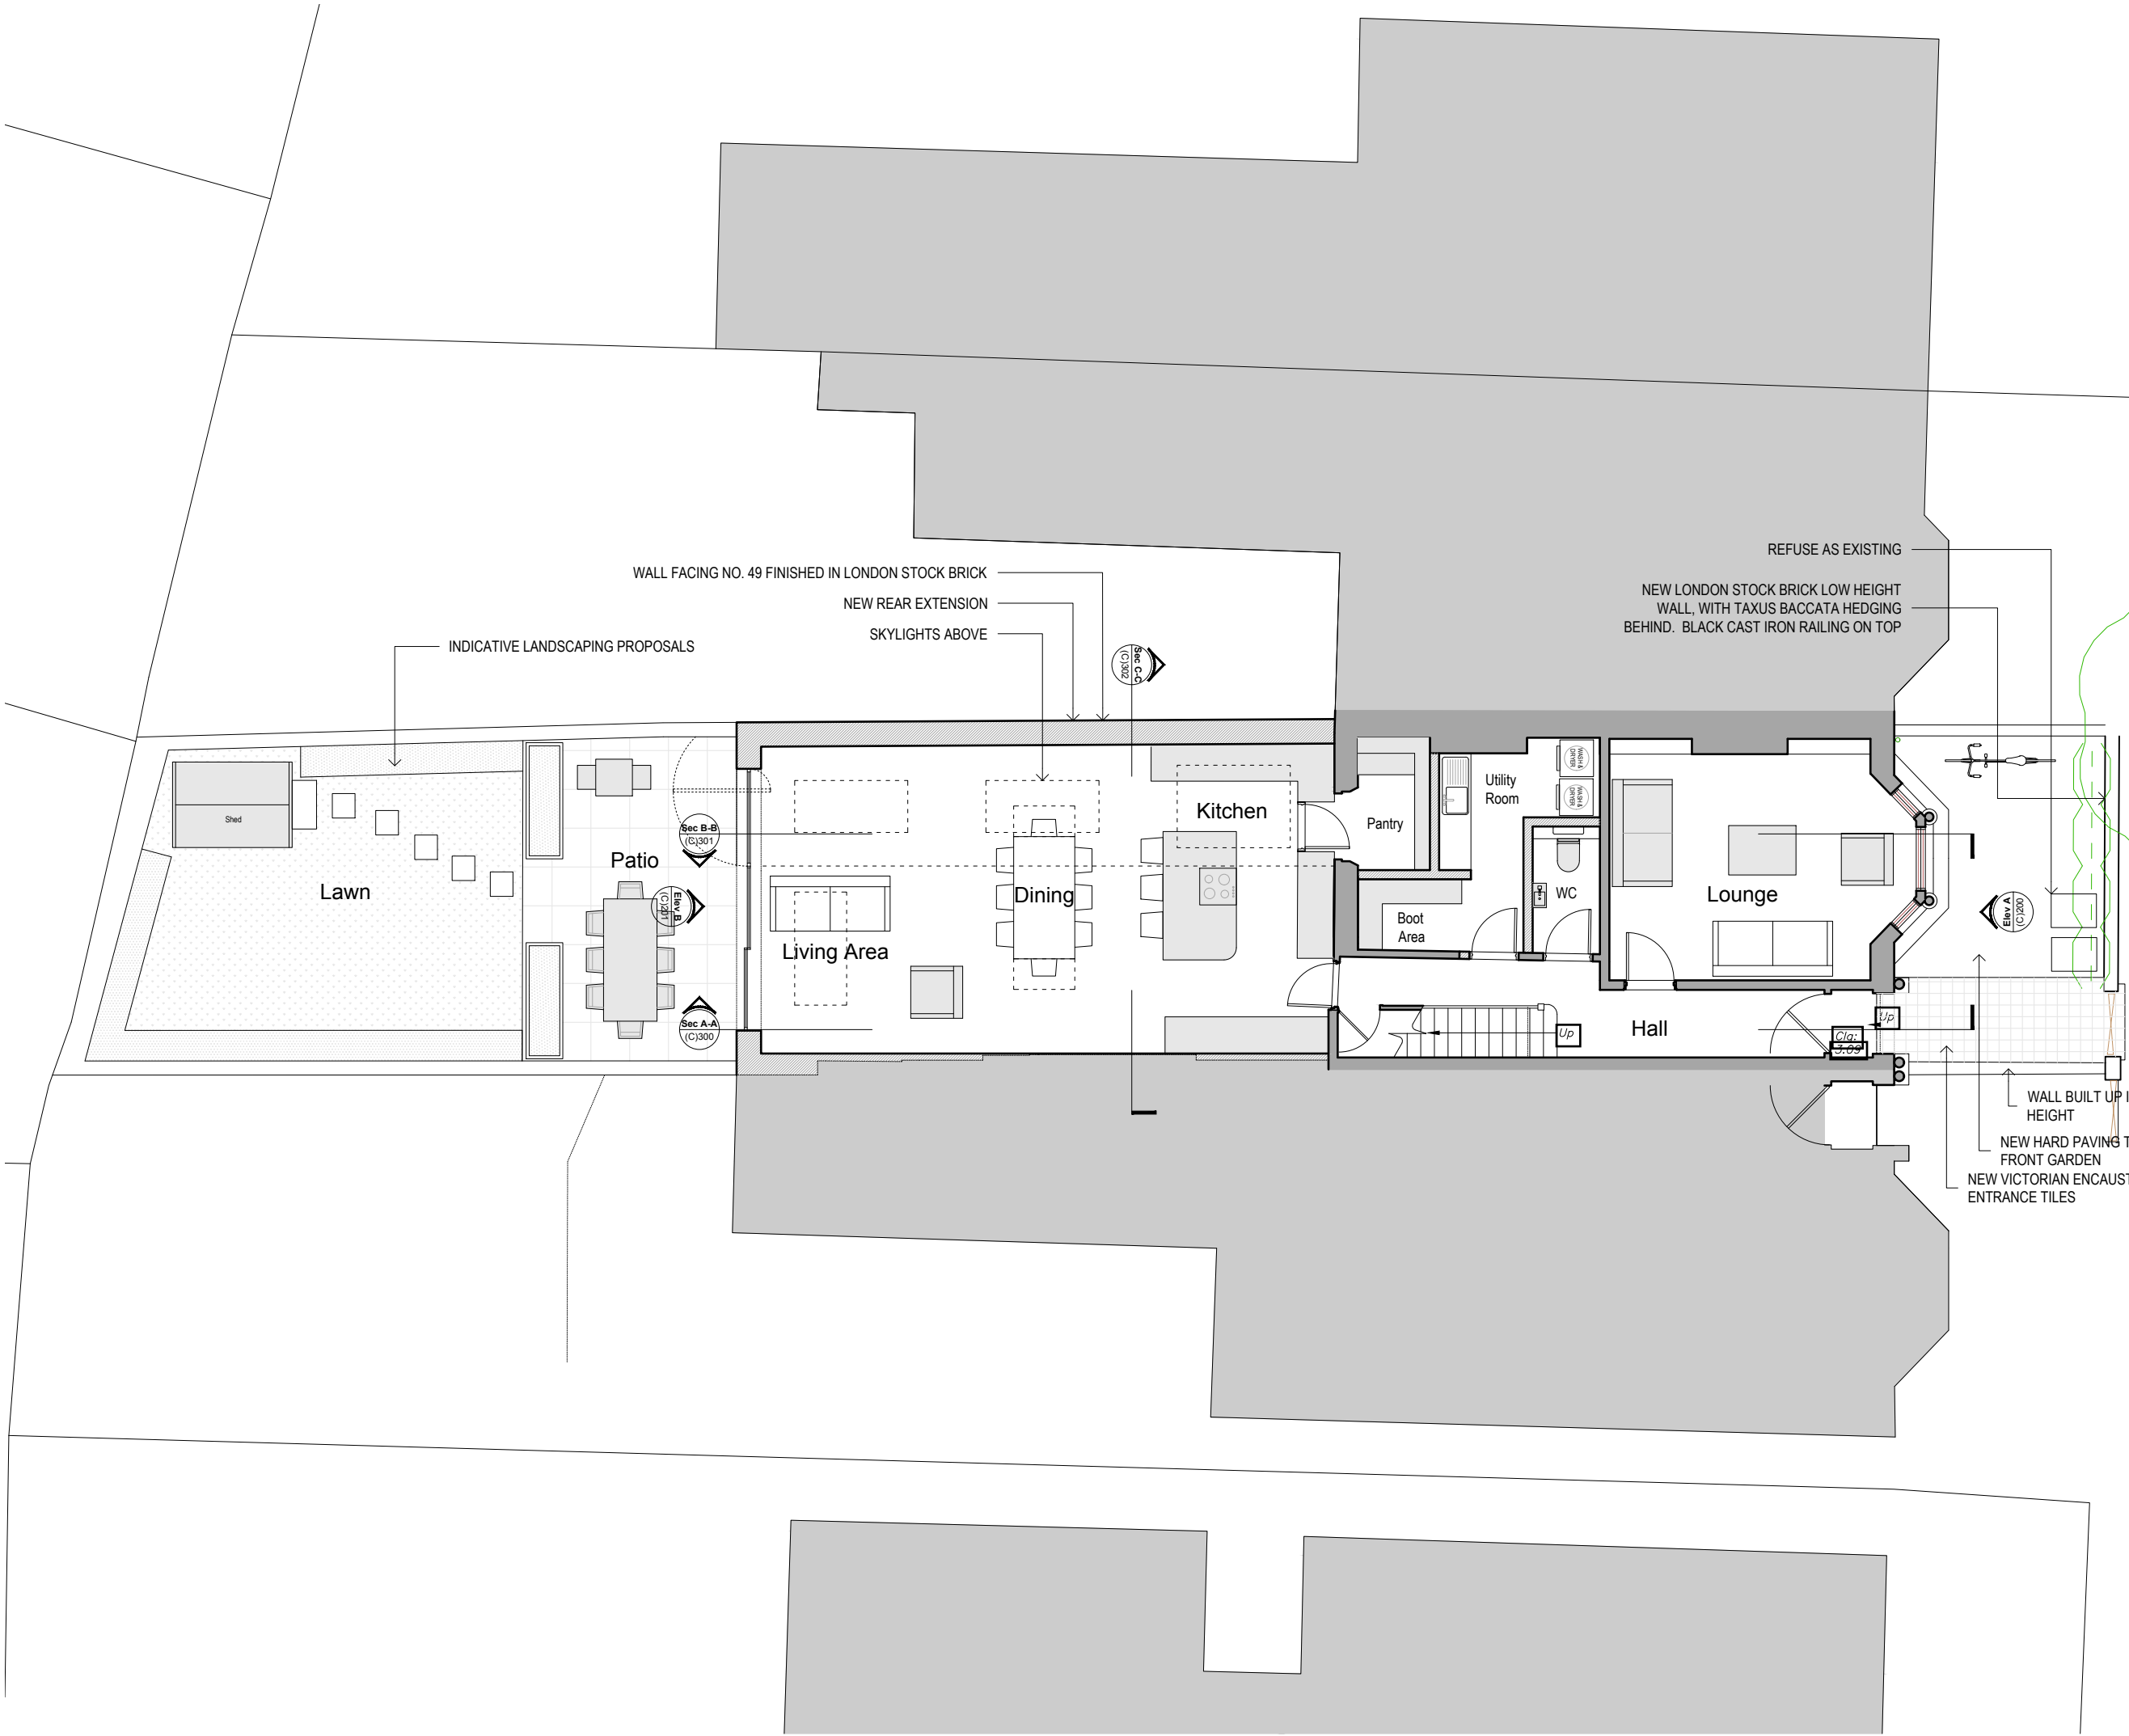

GENERAL NOTES:

Do not scale from this drawing. Use figured dimensions only. Figured dimensions are in millimeters.

All specified products and materials to be fitted and installed according to manufacturers specifications and instructions.

All building works to be carried out in accordance with current Building Regulations, British Standards and relevant codes of practice.


Drawing to be read in conjunction with structural engineers, mechanical, electrical (and other designers) specification and drawings.

Refer to structural engineers drawings and specifications for details of below floor level drainage / service penetrations. Setting out of structure to Architects drawings and details.

CHECK ALL DIMENSIONS ON SITE

PLANNING


| | | |
|------|----------|-------|
| REV: | Comment: | Date: |
|------|----------|-------|



LEWIS • STROUD
ARCHITECTS


© 2024 Lewis Stroud Architects Ltd. www.lewisstroud.com

Paper - A3 Scale 1:100



0 1 2 3 5m

Notes: This drawing is the copyright of Lewis Stroud Architects limited. Figured dimensions to be taken in preference to those scaled. All dimensions to be checked on site and taken in preference to those shown. The drawings are indicative only and subject to change following a detailed survey. Not to be reproduced, retained or disclosed to any unauthorised person either wholly or in part without written permission. The scheme is subject to change following input from relevant consultants during the design process.

 
| | | |
|-----------------------------------|--|---------------------------------------------------------------------------------------|
| Drawing Title: | |  |
| Proposed Ground Floor Plan | | |

Project: 47 Sherlock Road, London, NW3 2HR

Drawing Number:

| | | | | | |
|-------------|-------------|---------|------------|-------------|-----------|
| Project No: | RIBA Stage: | Series: | Extension: | Drawing No: | Revision: |
| 1906 | 3 | C | 0 | 100 | 00 |

| | | |
|---------------|------------------------------------------------------------------|----------|
| Status: | DO NOT SCALE FROM THIS DRAWING. VERIFY ALL DIMENSIONS FROM SITE. | DEC 2024 |
| PLANNING ONLY | | |

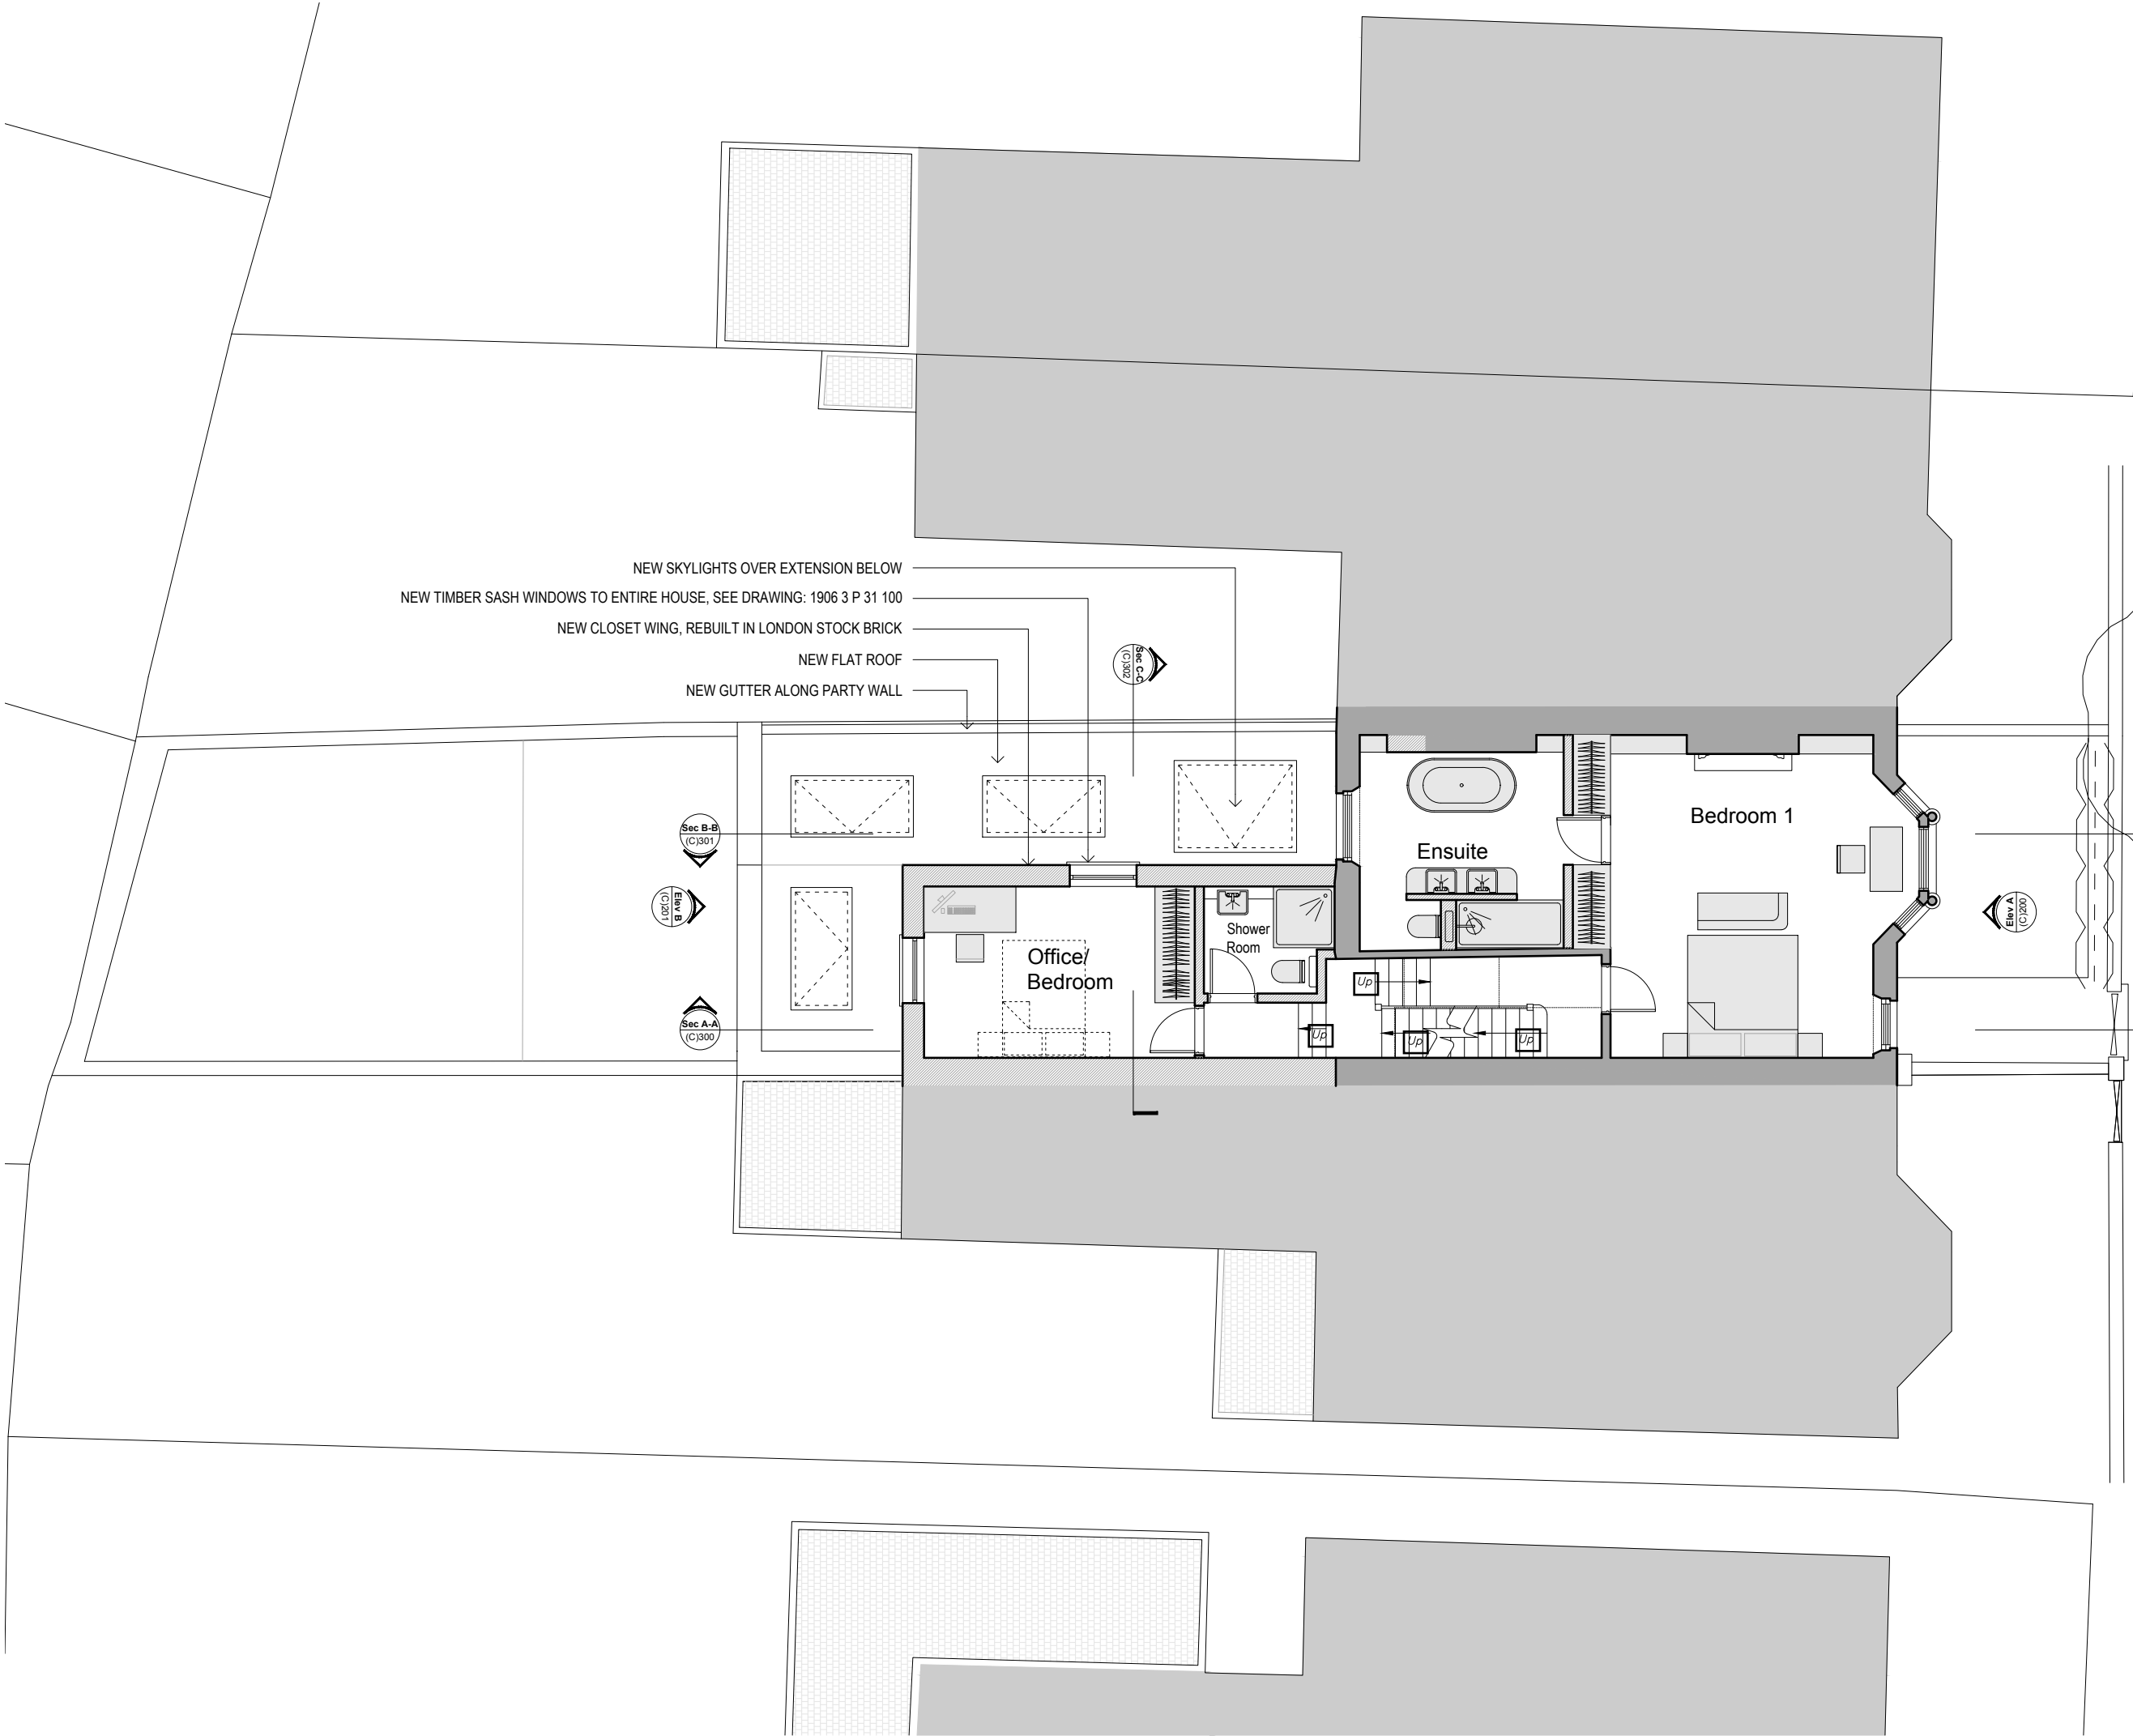

GENERAL NOTES:

Do not scale from this drawing. Use figured dimensions only. Figured dimensions are in millimeters.

All specified products and materials to be fitted and installed according to manufacturers specifications and instructions.

All building works to be carried out in accordance with current Building Regulations, British Standards and relevant codes of practice.

Drawing to be read in conjunction with structural engineers, mechanical, electrical (and other designers) specification and drawings.

Refer to structural engineers drawings and specifications for details of below floor level drainage / service penetrations. Setting out of structure to Architects drawings and details.

CHECK ALL DIMENSIONS ON SITE

PLANNING

| | | |
|------|----------|-------|
| REV: | Comment: | Date: |
|------|----------|-------|

LEWIS • STROUD
ARCHITECTS

© 2024 Lewis Stroud Architects Ltd. www.lewisstroud.com

Paper - A3 Scale 1:100

Notes: This drawing is the copyright of Lewis Stroud Architects limited. Figured dimensions to be taken in preference to those scaled. All dimensions to be checked on site and taken in preference to those shown. The drawings are indicative only and subject to change following a detailed survey. Not to be reproduced, retained or disclosed to any unauthorised person either wholly or in part without written permission. The scheme is subject to change following input from relevant consultants during the design process.


| | | |
|----------------------------------|--|--|
| Drawing Title: | | |
| Proposed First Floor Plan | | |

Project: 47 Shirlock Road, London, NW3 2HR

Drawing Number:

| | | | | | |
|-------------|-------------|---------|------------|-------------|-----------|
| Project No: | RIBA Stage: | Series: | Extension: | Drawing No: | Revision: |
| 1906 | 3 | C | 0 | 101 | 00 |

| | | |
|---------------|------------------------------------------------------------------|----------|
| Status: | DO NOT SCALE FROM THIS DRAWING. VERIFY ALL DIMENSIONS FROM SITE. | DEC 2024 |
| PLANNING ONLY | | |

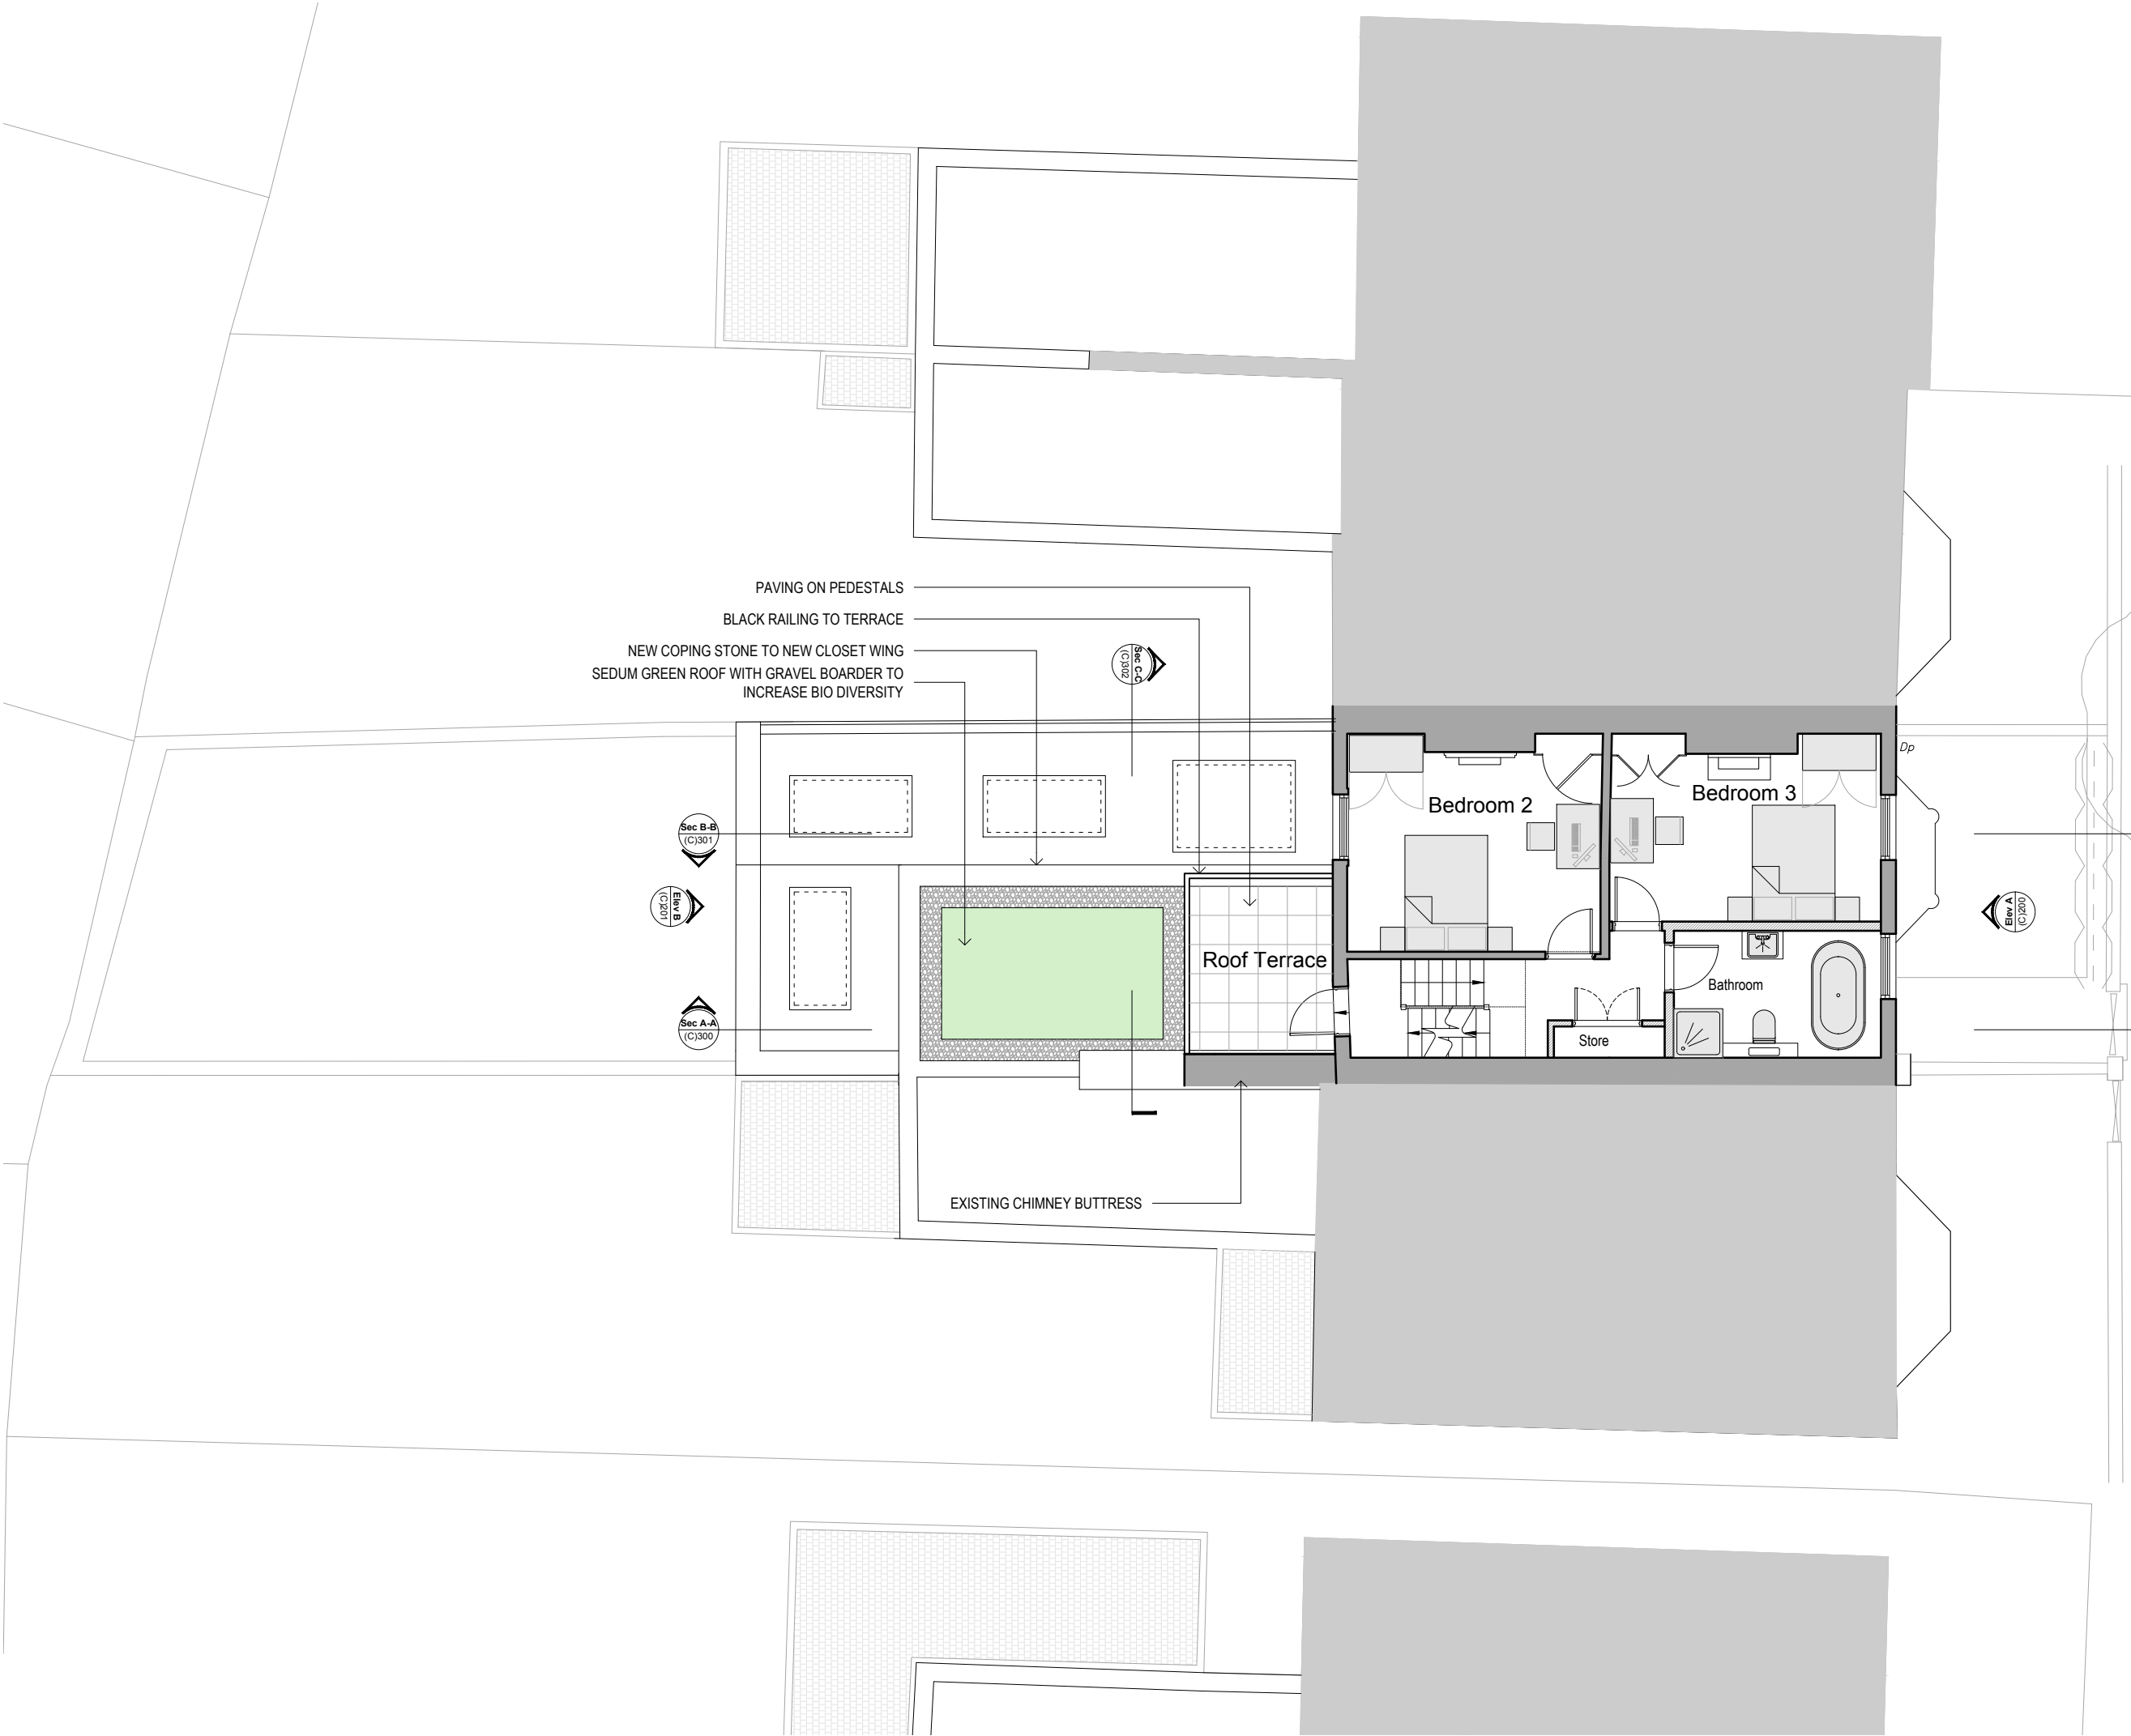

GENERAL NOTES:

Do not scale from this drawing. Use figured dimensions only. Figured dimensions are in millimeters.

All specified products and materials to be fitted and installed according to manufacturers specifications and instructions.

All building works to be carried out in accordance with current Building Regulations, British Standards and relevant codes of practice.


Drawing to be read in conjunction with structural engineers, mechanical, electrical (and other designers) specification and drawings.

Refer to structural engineers drawings and specifications for details of below floor level drainage / service penetrations. Setting out of structure to Architects drawings and details.

CHECK ALL DIMENSIONS ON SITE

PLANNING


| | | |
|------|------------------------------------------------|----------|
| 02 | Drawings updated following Case Officer Advice | 19.03.25 |
| 01 | Drawings updated following Case Officer Advice | 11.03.25 |
| REV: | Comment: | Date: |



LEWIS • STROUD
ARCHITECTS


© 2024 Lewis Stroud Architects Ltd. www.lewisstroud.com

Paper - A3 Scale 1:100



Notes: This drawing is the copyright of Lewis Stroud Architects limited. Figured dimensions to be taken in preference to those scaled. All dimensions to be checked on site and taken in preference to those shown. The drawings are indicative only and subject to change following a detailed survey. Not to be reproduced, retained or disclosed to any unauthorised person either wholly or in part without written permission. The scheme is subject to change following input from relevant consultants during the design process.

Drawing Title:
Proposed Second Floor Plan

 


Project: 47 Shirlock Road, London, NW3 2HR

Drawing Number:

| | | | | | |
|-------------|-------------|---------|------------|-------------|-----------|
| Project No: | RIBA Stage: | Series: | Extension: | Drawing No: | Revision: |
| 1906 | 3 | C | 0 | 102 | 02 |

| | | |
|--------------------------|------------------------------------------------------------------|----------|
| Status: PLANNING ONLY | DO NOT SCALE FROM THIS DRAWING. VERIFY ALL DIMENSIONS FROM SITE. | DEC 2024 |
|--------------------------|------------------------------------------------------------------|----------|

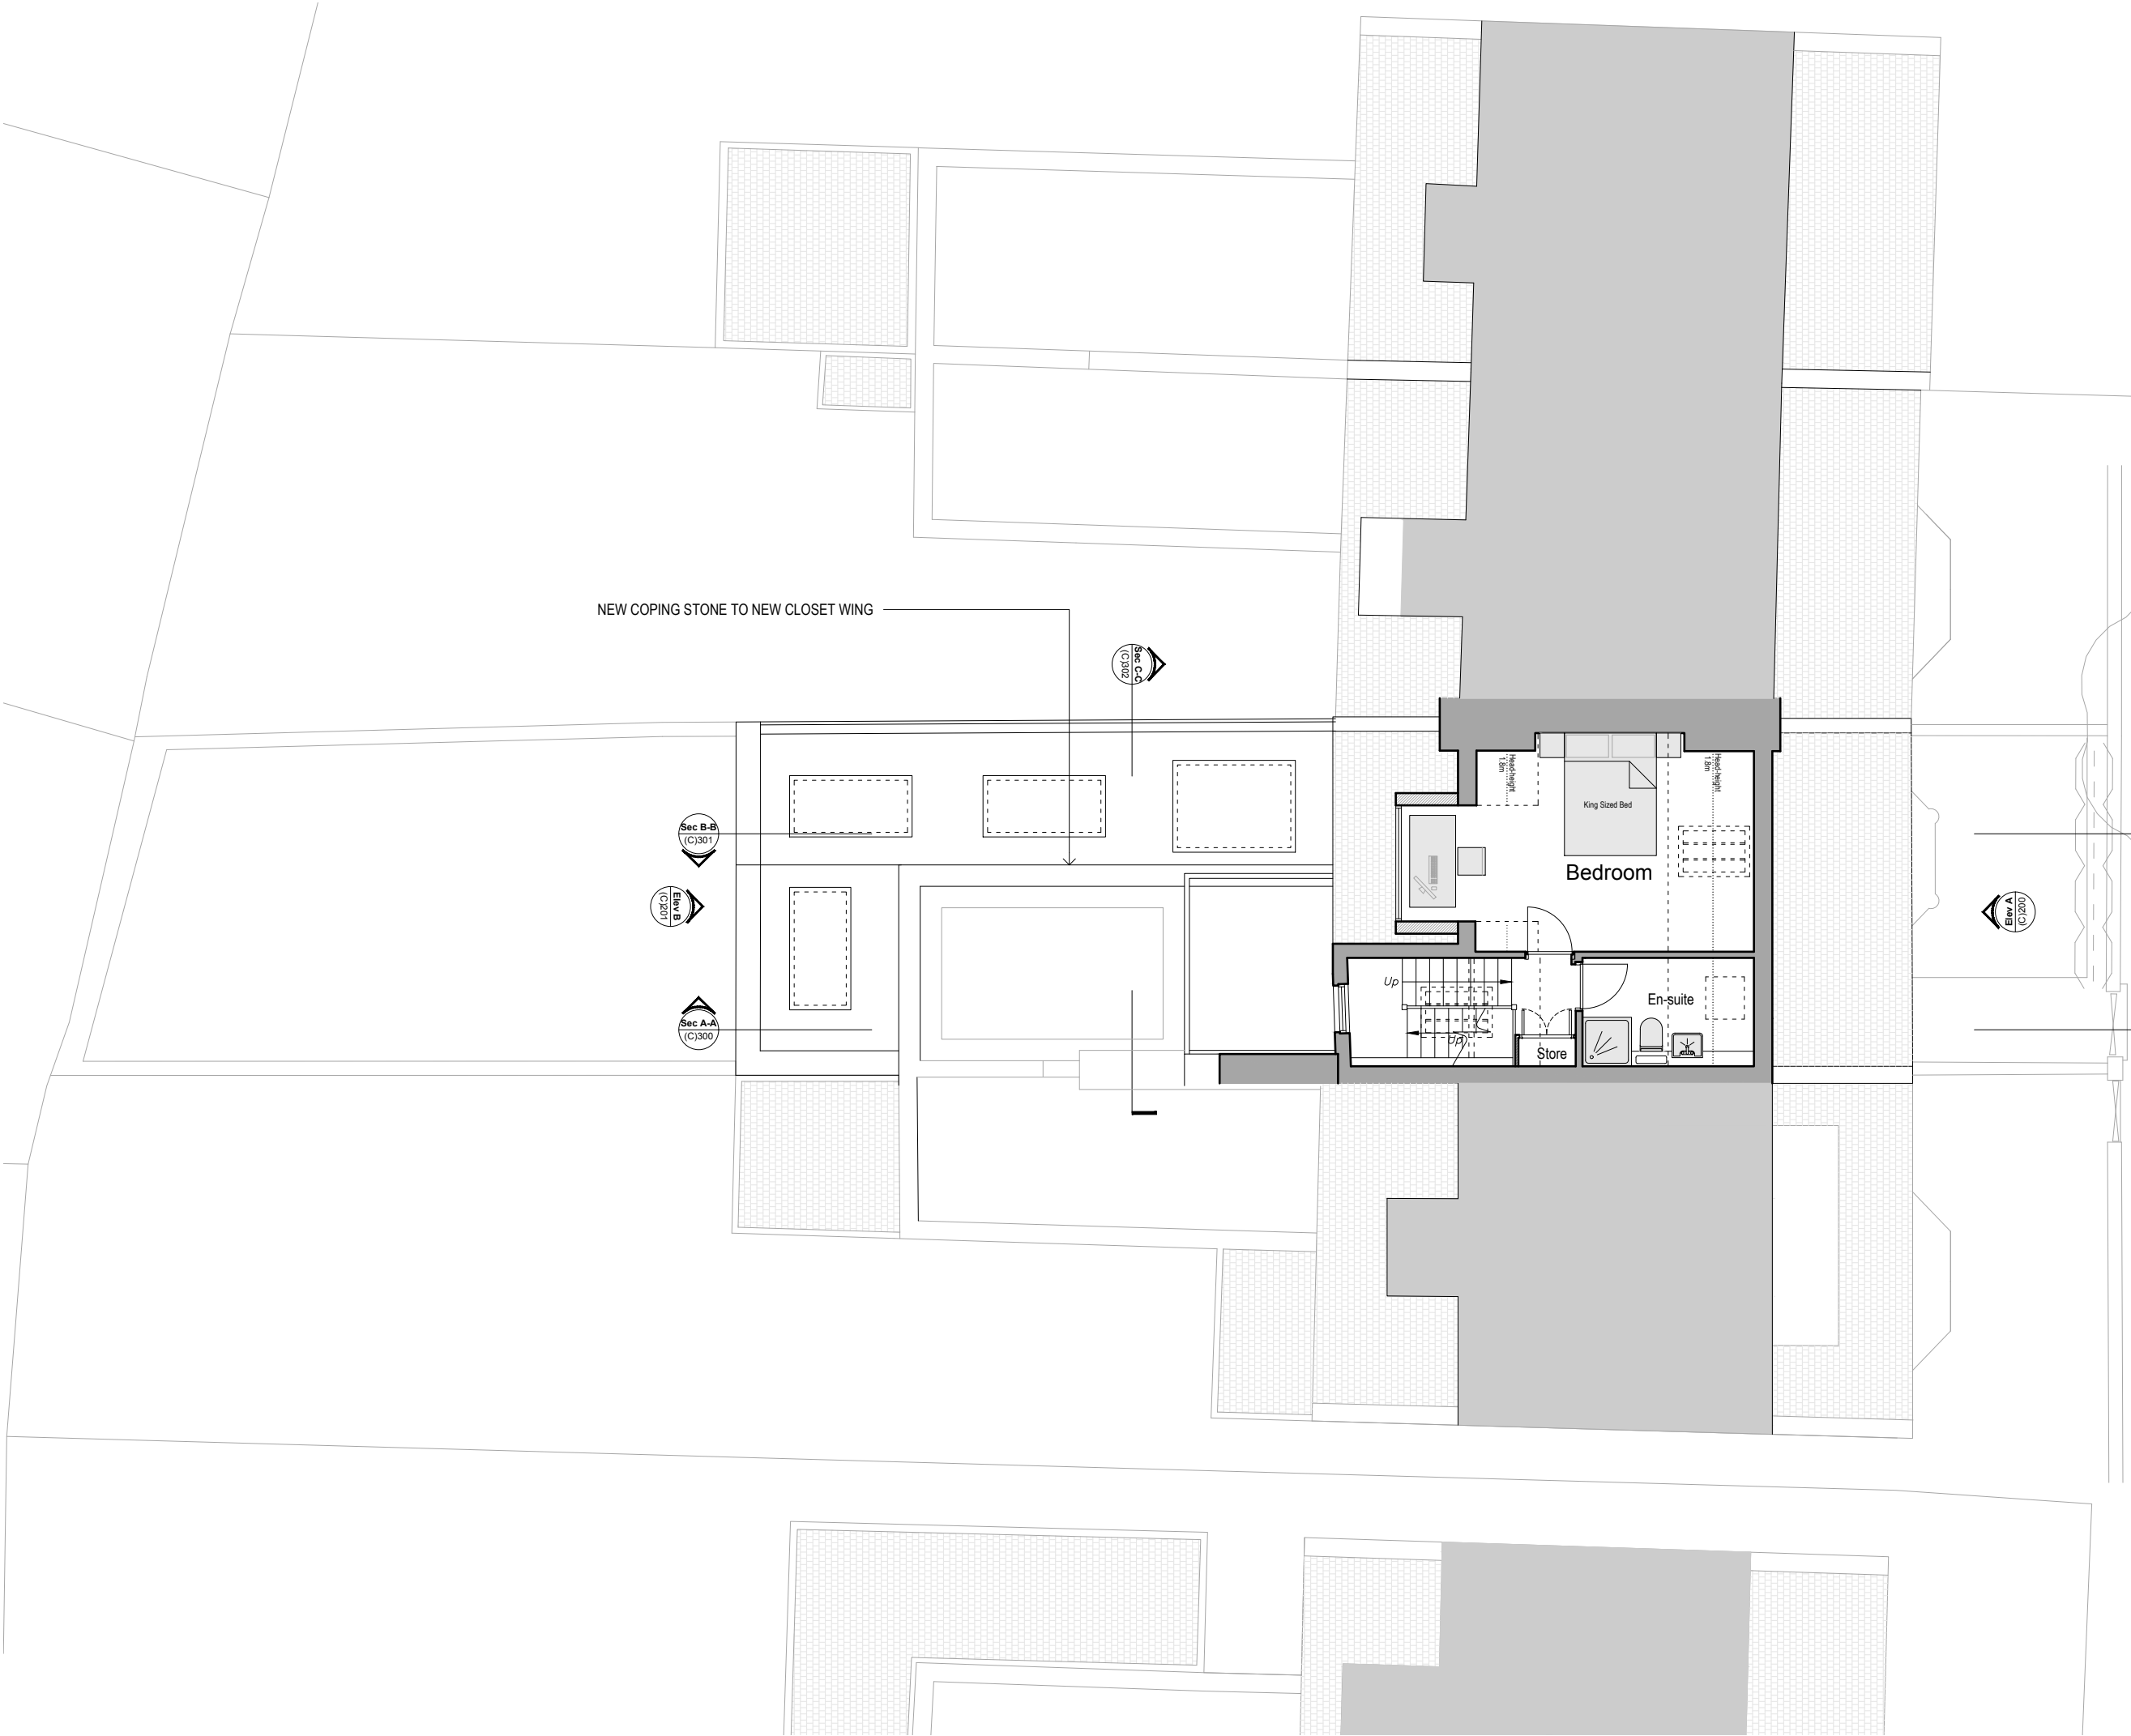

GENERAL NOTES:

Do not scale from this drawing. Use figured dimensions only. Figured dimensions are in millimeters.

All specified products and materials to be fitted and installed according to manufacturers specifications and instructions.

All building works to be carried out in accordance with current Building Regulations, British Standards and relevant codes of practice.

Drawing to be read in conjunction with structural engineers, mechanical, electrical (and other designers) specification and drawings.

Refer to structural engineers drawings and specifications for details of below floor level drainage / service penetrations. Setting out of structure to Architects drawings and details.

CHECK ALL DIMENSIONS ON SITE

PLANNING

| | | |
|------|------------------------------------------------|----------|
| 02 | Drawings updated following Case Officer Advice | 23.03.25 |
| 01 | Drawings updated following Case Officer Advice | 11.03.25 |
| REV: | Comment: | Date: |

LEWIS • STROUD
ARCHITECTS

© 2024 Lewis Stroud Architects Ltd. www.lewisstroud.com

Paper - A3 Scale 1:100

Notes: This drawing is the copyright of Lewis Stroud Architects limited. Figured dimensions to be taken in preference to those scaled. All dimensions to be checked on site and taken in preference to those shown. The drawings are indicative only and subject to change following a detailed survey. Not to be reproduced, retained or disclosed to any unauthorised person either wholly or in part without written permission. The scheme is subject to change following input from relevant consultants during the design process.

Drawing Title:
Proposed Third Floor Plan

Project: 47 Sherlock Road, London, NW3 2HR


Drawing Number:

| | | | | | |
|-------------|-------------|---------|------------|-------------|-----------|
| Project No: | RIBA Stage: | Series: | Extension: | Drawing No: | Revision: |
| 1906 | 3 | C | 0 | 103 | 02 |

Status:
PLANNING ONLY

DO NOT SCALE FROM THIS DRAWING. VERIFY ALL DIMENSIONS FROM SITE.

DEC
2024

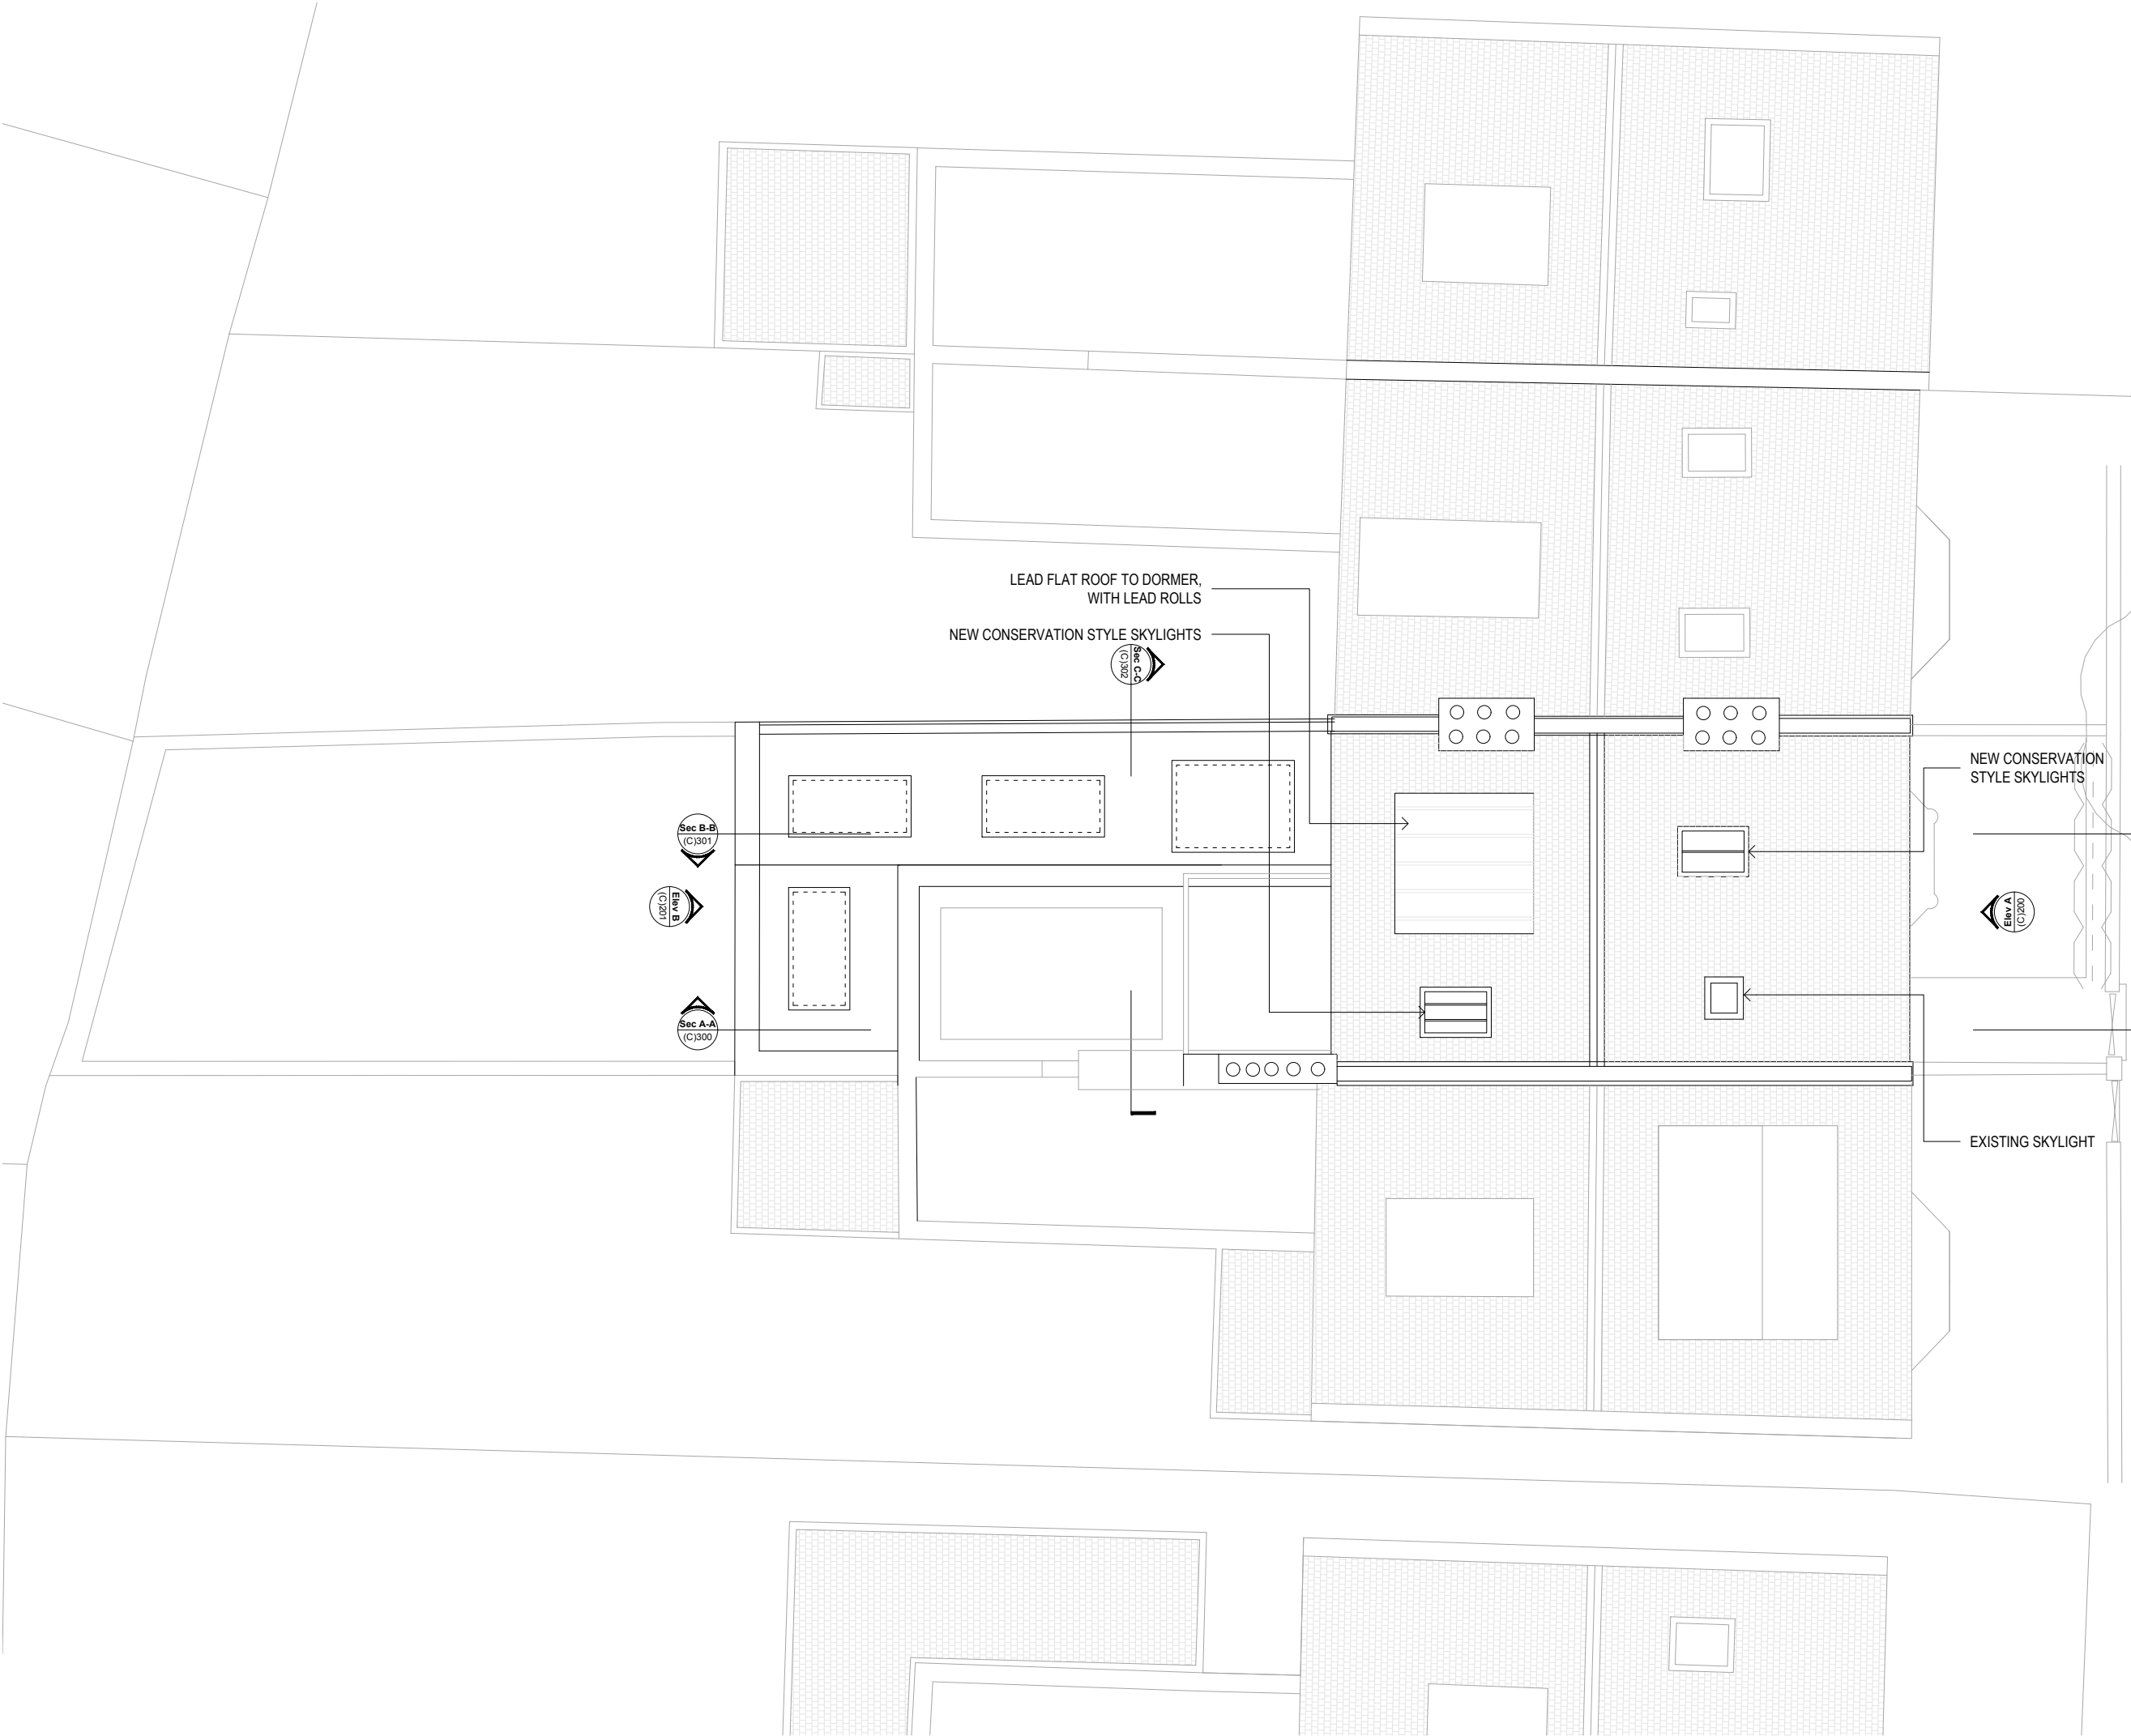

GENERAL NOTES:

Do not scale from this drawing. Use figured dimensions only. Figured dimensions are in millimeters.

All specified products and materials to be fitted and installed according to manufacturers specifications and instructions.

All building works to be carried out in accordance with current Building Regulations, British Standards and relevant codes of practice.

Drawing to be read in conjunction with structural engineers, mechanical, electrical (and other designers) specification and drawings.

Refer to structural engineers drawings and specifications for details of below floor level drainage / service penetrations. Setting out of structure to Architects drawings and details.

CHECK ALL DIMENSIONS ON SITE

PLANNING

| | | |
|------|------------------------------------------------|----------|
| 02 | Drawings updated following Case Officer Advice | 23.03.25 |
| 01 | Drawings updated following Case Officer Advice | 11.03.25 |
| REV: | Comment: | Date: |

LEWIS • STROUD
ARCHITECTS

© 2024

Lewis Stroud Architects Ltd.

www.lewisstroud.com

Paper - A3

Scale 1:100

Notes: This drawing is the copyright of Lewis Stroud Architects limited. Figured dimensions to be taken in preference to those scaled. All dimensions to be checked on site and taken in preference to those shown. The drawings are indicative only and subject to change following a detailed survey. Not to be reproduced, retained or disclosed to any unauthorised person either wholly or in part without written permission. The scheme is subject to change following input from relevant consultants during the design process.

Drawing Title:

Proposed Roof Plan

Project:

47 Shirlock Road, London, NW3 2HR

Drawing Number:

| | | | | | |
|-------------|-------------|---------|------------|-------------|-----------|
| Project No: | RIBA Stage: | Series: | Extension: | Drawing No: | Revision: |
| 1906 | 3 | C | 0 | 104 | 02 |

Status:

PLANNING ONLY

DO NOT SCALE FROM THIS DRAWING. VERIFY ALL DIMENSIONS FROM SITE.

DEC 2024

GENERAL NOTES:

Do not scale from this drawing. Use figured dimensions only. Figured dimensions are in millimeters.

All specified products and materials to be fitted and installed according to manufacturers specifications and instructions.

All building works to be carried out in accordance with current Building Regulations, British Standards and relevant codes of practice.

Drawing to be read in conjunction with structural engineers, mechanical, electrical (and other designers) specification and drawings.

Refer to structural engineers drawings and specifications for details of below floor level drainage / service penetrations. Setting out of structure to Architects drawings and details.


CHECK ALL DIMENSIONS ON SITE



PLANNING

01Drawings updated following Case Officer Advice11.03.25


| | | |
|------|----------|-------|
| REV: | Comment: | Date: |
|------|----------|-------|



LEWIS • STROUD
ARCHITECTS

© 2024 Lewis Stroud Architects Ltd. www.lewisstroud.com


Paper - A3Scale 1:100

 

0 1 2 3 5m

Notes: This drawing is the copyright of Lewis Stroud Architects limited. Figured dimensions to be taken in preference to those scaled. All dimensions to be checked on site and taken in preference to those shown. The drawings are indicative only and subject to change following a detailed survey. Not to be reproduced, retained or disclosed to any unauthorised person either wholly or in part without written permission. The scheme is subject to change following input from relevant consultants during the design process.

Drawing Title:
Proposed Elevation B

 

Project: 47 Shirlock Road, London, NW3 2HR

Drawing Number:

| | | | | | |
|-------------|-------------|---------|------------|-------------|-----------|
| Project No: | RIBA Stage: | Series: | Extension: | Drawing No: | Revision: |
| 1906 | 3 | C | 0 | 201 | 01 |

Status:
PLANNING ONLY

DO NOT SCALE FROM
THIS DRAWING. VERIFY
ALL DIMENSIONS FROM
SITE.

DEC
2024

GENERAL NOTES:

Do not scale from this drawing. Use figured dimensions only. Figured dimensions are in millimeters.


All specified products and materials to be fitted and installed according to manufacturers specifications and instructions.

All building works to be carried out in accordance with current Building Regulations, British Standards and relevant codes of practice.

Drawing to be read in conjunction with structural engineers, mechanical, electrical (and other designers) specification and drawings.

Refer to structural engineers drawings and specifications for details of below floor level drainage / service penetrations. Setting out of structure to Architects drawings and details.

CHECK ALL DIMENSIONS ON SITE

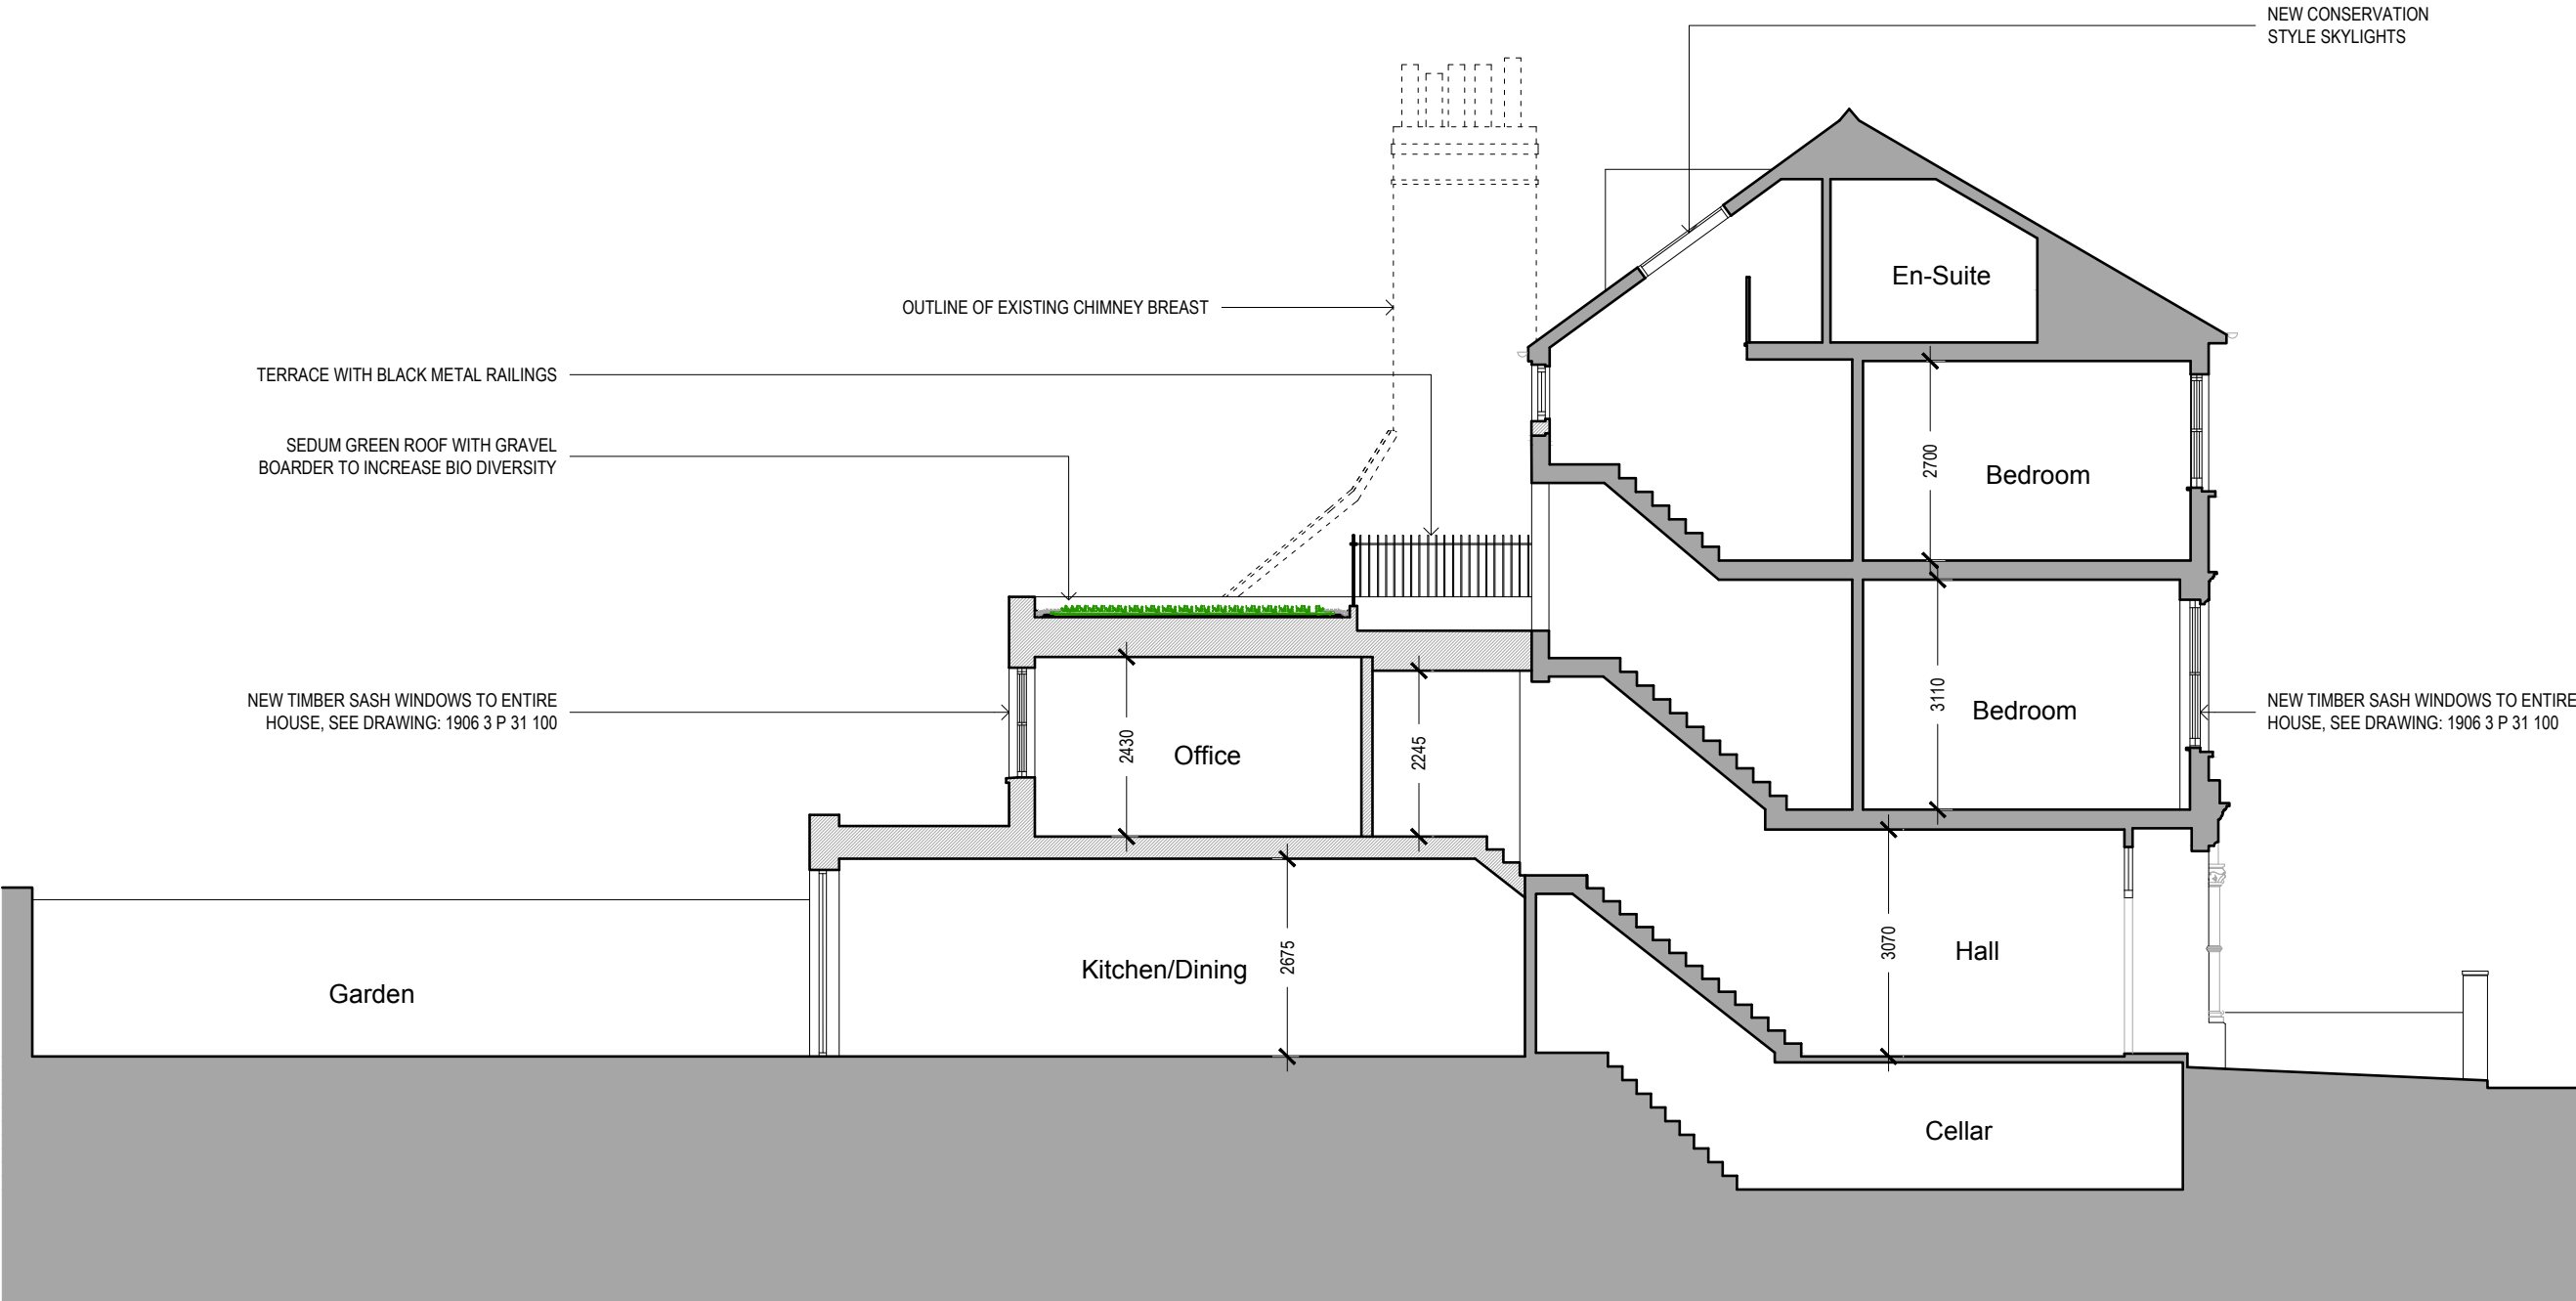

PLANNING

| | | |
|---|------------------------------------------------|------------------------------------------------------------------------------|
| 02 | Drawings updated following Case Officer Advice | 19.03.25 |
| 01 | Drawings updated following Case Officer Advice | 11.03.25 |
| REV: | Comment: | Date: |
| <div><div>ILS</div><div>LEWIS • STROUD ARCHITECTS</div></div> | | |
| © 2024 Lewis Stroud Architects Ltd. www.lewisstroud.com | | |
| Paper - A3 | | Scale 1:100 |
| <div><div><div></div><div></div><div></div><div></div><div></div></div><div>01235m</div></div> | | |
| Notes: This drawing is the copyright of Lewis Stroud Architects limited. Figured dimensions to be taken in preference to those scaled. All dimensions to be checked on site and taken in preference to those shown. The drawings are indicative only and subject to change following a detailed survey. Not to be reproduced, retained or disclosed to any unauthorised person either wholly or in part without written permission. The scheme is subject to change following input from relevant consultants during the design process. | | |
| Drawing Title: Proposed Section AA | | <div></div> |
| Project: 47 Shirlock Road, London, NW3 2HR | | |
| Drawing Number: | | |
| Project No: 1906 | RIBA Stage: 3 | Series: C |
| Extension: 0 | Drawing No: 300 | Revision: 02 |
| Status: PLANNING ONLY | | DO NOT SCALE FROM THIS DRAWING. VERIFY ALL DIMENSIONS FROM SITE. DEC 2024 |

GENERAL NOTES:

Do not scale from this drawing. Use figured dimensions only. Figured dimensions are in millimeters.

All specified products and materials to be fitted and installed according to manufacturers specifications and instructions.

All building works to be carried out in accordance with current Building Regulations, British Standards and relevant codes of practice.

Drawing to be read in conjunction with structural engineers, mechanical, electrical (and other designers) specification and drawings.

Refer to structural engineers drawings and specifications for details of below floor level drainage / service penetrations. Setting out of structure to Architects drawings and details.

CHECK ALL DIMENSIONS ON SITE




PLANNING

01

Drawings updated following Case Officer Advice

11.03.25

| | | |
|------|----------|-------|
| REV: | Comment: | Date: |
|------|----------|-------|



LEWIS • STROUD
ARCHITECTS


© 2024

Lewis Stroud Architects Ltd.

www.lewisstroud.com

Paper - A3

Scale 1:100



0 1 2 3 5m

Notes: This drawing is the copyright of Lewis Stroud Architects limited. Figured dimensions to be taken in preference to those scaled. All dimensions to be checked on site and taken in preference to those shown. The drawings are indicative only and subject to change following a detailed survey. Not to be reproduced, retained or disclosed to any unauthorised person either wholly or in part without written permission. The scheme is subject to change following input from relevant consultants during the design process.

Drawing Title:

Proposed Section BB

Project:

47 Shirlock Road, London, NW3 2HR

Drawing Number:

| | | | | | |
|-------------|-------------|---------|------------|-------------|-----------|
| Project No: | RIBA Stage: | Series: | Extension: | Drawing No: | Revision: |
| 1906 | 3 | C | 0 | 301 | 01 |


Status:

PLANNING ONLY

DO NOT SCALE FROM THIS DRAWING. VERIFY ALL DIMENSIONS FROM SITE.

DEC

2024

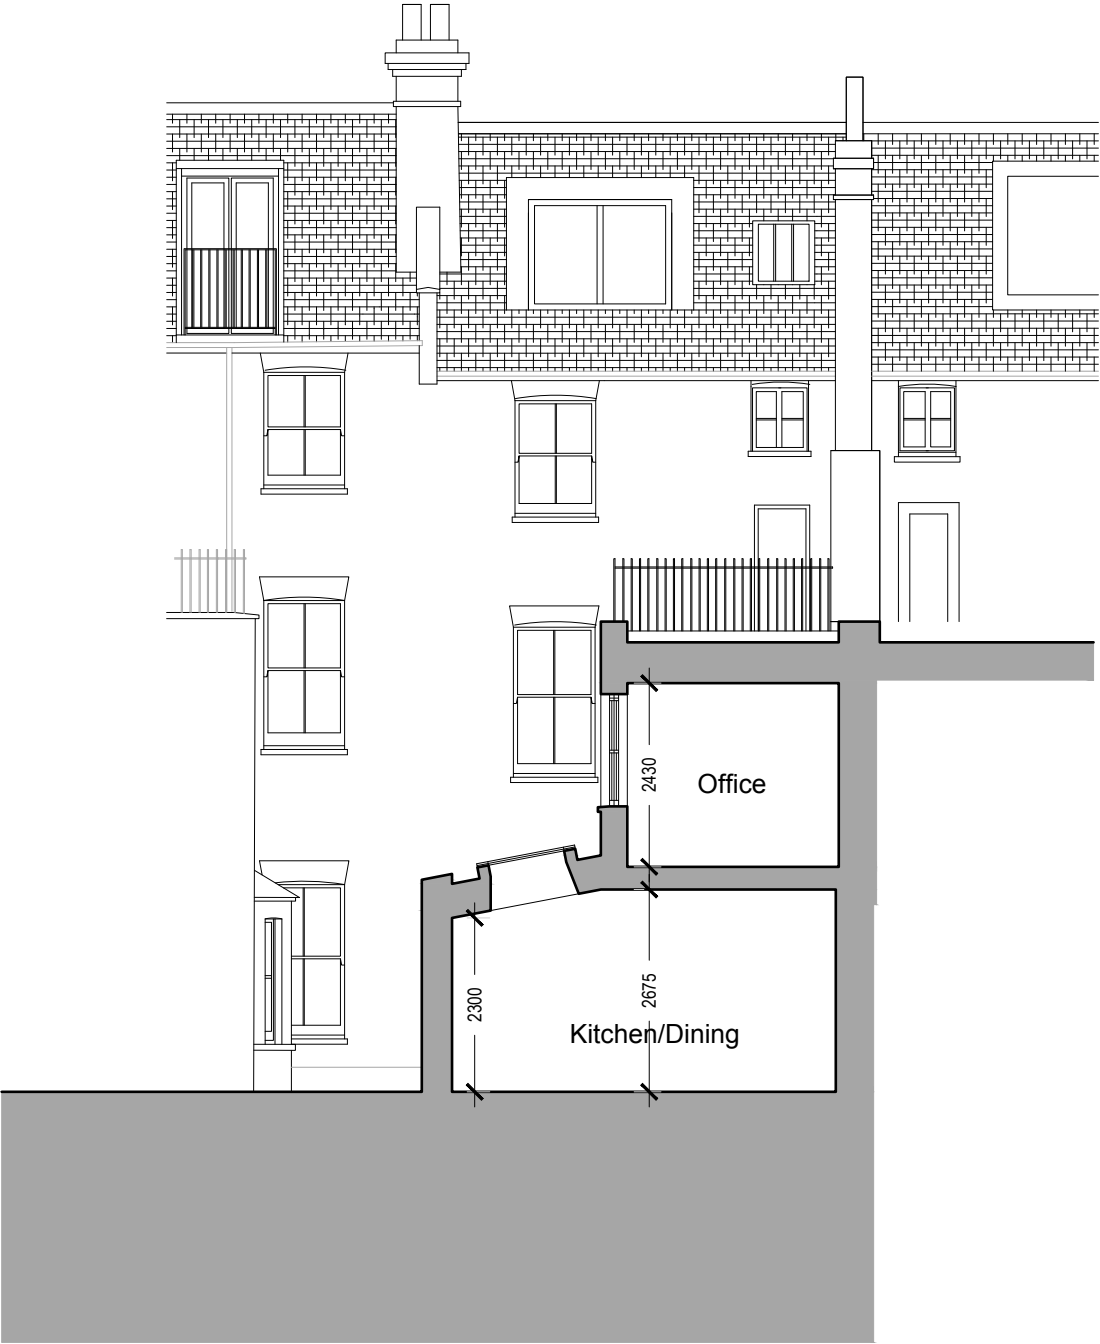

GENERAL NOTES:

Do not scale from this drawing. Use figured dimensions only. Figured dimensions are in millimeters.

All specified products and materials to be fitted and installed according to manufacturers specifications and instructions.

All building works to be carried out in accordance with current Building Regulations, British Standards and relevant codes of practice.

Drawing to be read in conjunction with structural engineers, mechanical, electrical (and other designers) specification and drawings.

Refer to structural engineers drawings and specifications for details of below floor level drainage / service penetrations. Setting out of structure to Architects drawings and details.

CHECK ALL DIMENSIONS ON SITE

PLANNING

| | | | | | |
|---|----------|------------------------------------------------|--|----------|--|
| 01 | | Drawings updated following Case Officer Advice | | 11.03.25 | |
| REV: | Comment: | | | Date: | |
| <div><div><div>ILS</div><div>LEWIS • STROUD ARCHITECTS</div></div><div><div>© 2024</div><div>Lewis Stroud Architects Ltd.</div><div>www.lewisstroud.com</div></div></div> <div><div>Paper - A3</div><div>Scale 1:100</div><div><div><div></div><div></div><div></div><div></div><div></div><div></div><div></div><div></div><div></div><div></div></div><div><div>0</div><div>1</div><div>2</div><div>3</div><div>5m</div></div></div></div> <div>Notes: This drawing is the copyright of Lewis Stroud Architects limited. Figured dimensions to be taken in preference to those scaled. All dimensions to be checked on site and taken in preference to those shown. The drawings are indicative only and subject to change following a detailed survey. Not to be reproduced, retained or disclosed to any unauthorised person either wholly or in part without written permission. The scheme is subject to change following input from relevant consultants during the design process.</div> <div><div>Drawing Title:</div><div>Proposed Section CC</div><div><div></div></div></div> <div><div>Project:</div><div>47 Shirlock Road, London, NW3 2HR</div></div> <div><div>Drawing Number:</div><div></div></div> <div><div>Project No:</div><div>RIBA Stage:</div><div>Series:</div><div>Extension:</div><div>Drawing No:</div><div>Revision:</div><div>1906</div><div>3</div><div>C</div><div>0</div><div>302</div><div>01</div></div> <div><div>Status:</div><div>PLANNING ONLY</div><div>DO NOT SCALE FROM THIS DRAWING. VERIFY ALL DIMENSIONS FROM SITE.</div><div>DEC 2024</div></div> | | | | | |



GENERAL NOTES:

Do not scale from this drawing. Use figured dimensions only. Figured dimensions are in millimeters.

All specified products and materials to be fitted and installed according to manufacturers specifications and instructions.

All building works to be carried out in accordance with current Building Regulations, British Standards and relevant codes of practice.

Drawing to be read in conjunction with structural engineers, mechanical, electrical (and other designers) specification and drawings.

Refer to structural engineers drawings and specifications for details of below floor level drainage / service penetrations. Setting out of structure to Architects drawings and details.

CHECK ALL DIMENSIONS ON SITE

PLANNING

| | | |
|------|-------------------------|----------|
| 01 | Rooflight Design Change | 25.03.25 |
| REV: | Comment: | Date: |

LEWIS • STROUD
ARCHITECTS

© 2024 Lewis Stroud Architects Ltd. www.lewisstroud.com

Paper - A3 Scale 1:100

Notes: This drawing is the copyright of Lewis Stroud Architects limited. Figured dimensions to be taken in preference to those scaled. All dimensions to be checked on site and taken in preference to those shown. The drawings are indicative only and subject to change following a detailed survey. Not to be reproduced, retained or disclosed to any unauthorised person either wholly or in part without written permission. The scheme is subject to change following input from relevant consultants during the design process.

| | | |
|-----------------------------|--|--|
| Drawing Title: | | |
| Proposed Elevation A | | |

Project: 47 Shirlock Road, London, NW3 2HR

Drawing Number:

| | | | | | |
|-------------|-------------|---------|------------|-------------|-----------|
| Project No: | RIBA Stage: | Series: | Extension: | Drawing No: | Revision: |
| 1906 | C | C | 0 | 200 | 01 |

| | | |
|---------------|------------------------------------------------------------------|----------|
| Status: | DO NOT SCALE FROM THIS DRAWING. VERIFY ALL DIMENSIONS FROM SITE. | DEC 2024 |
| PLANNING ONLY | | |