


Notes:
• All plans subject to detailed survey

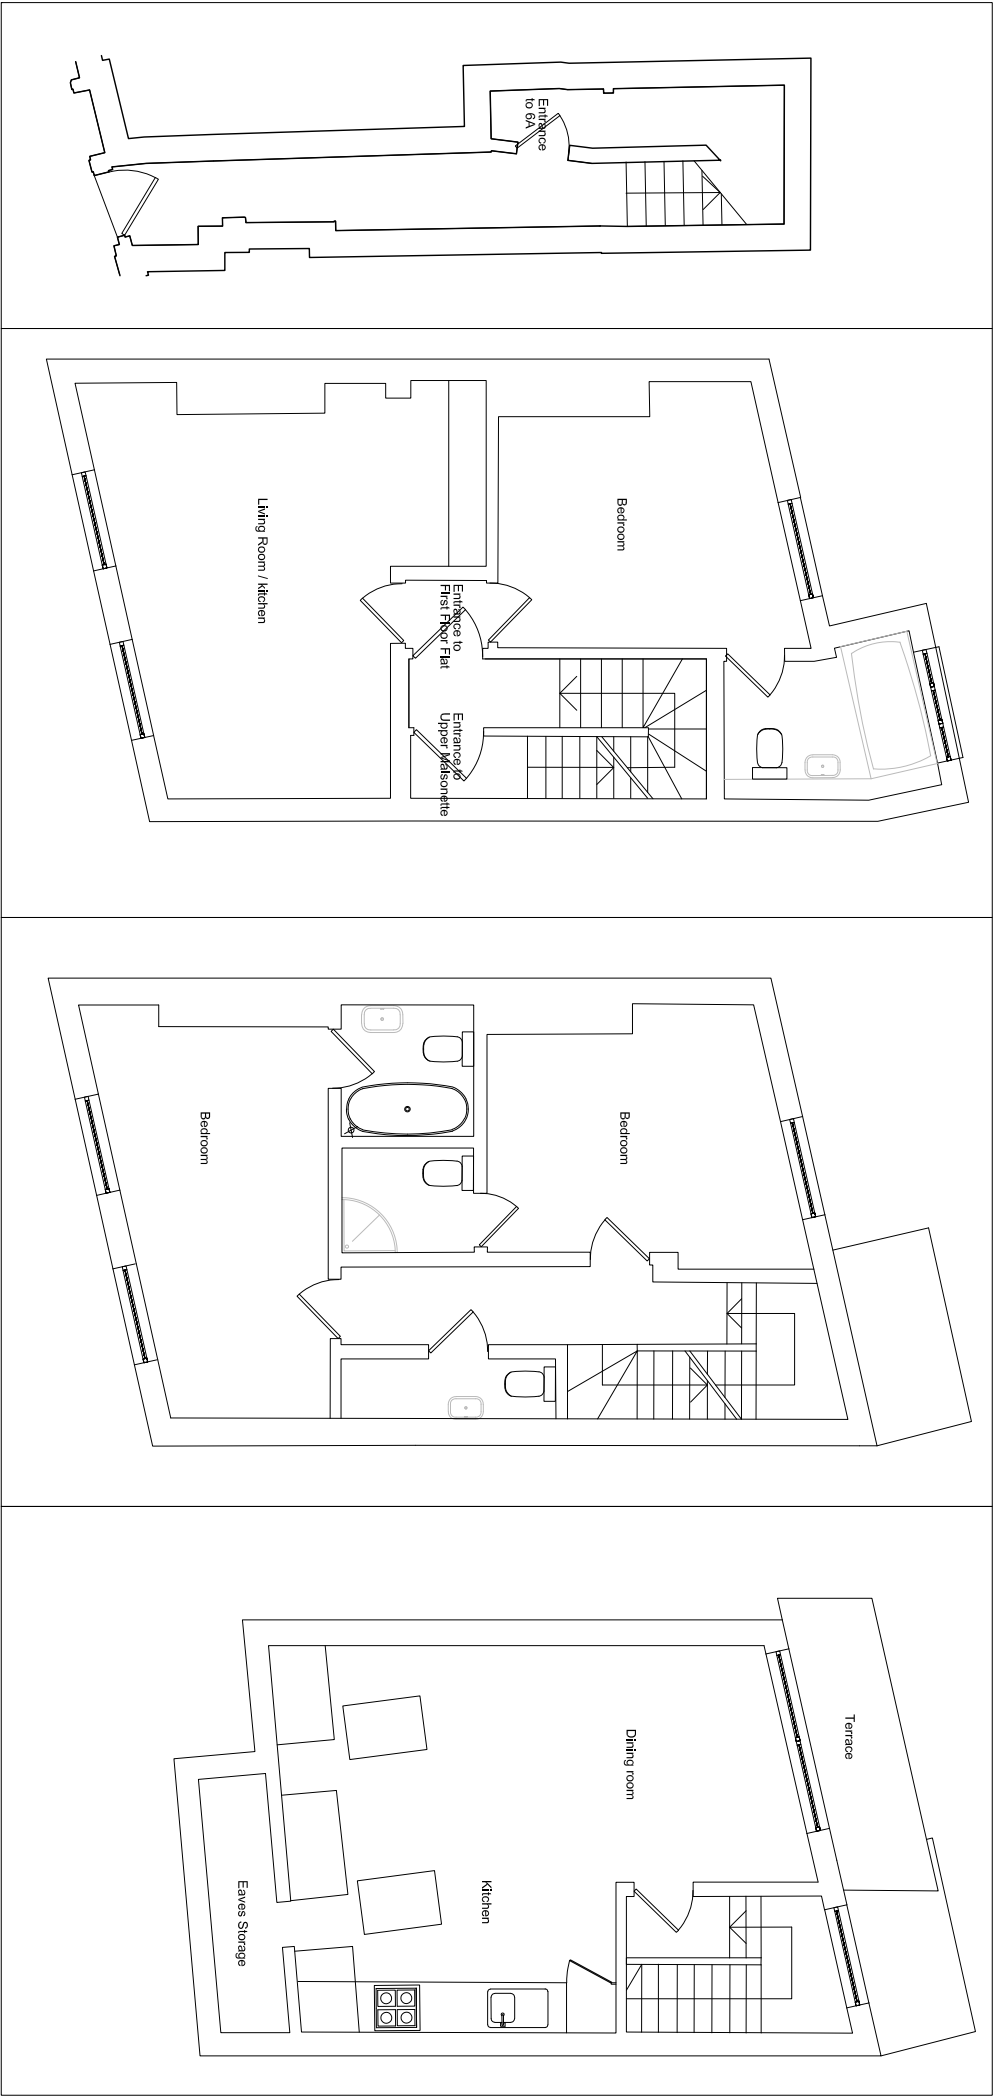

Existing Ground Floor Plan

Existing First Floor Plan

Existing Second Floor Plan

Existing Third Floor Plan

Rev	Date	Description
-----	------	-------------

Title	6 (Upper) South Hill Park Existing Plans	
-------	---	--

Job	25001	
-----	-------	--

Scale	1:100 @ A3	
-------	------------	--

Date	Feb 2025	
------	----------	--

Drm	-	
-----	---	--

Chk	-	
-----	---	--

Dwg No	101	
--------	-----	--

Rev	-	
-----	---	--

©