


ROOF
 FLAT ROOF TO BE BURK MOUNTAIN SLATES WITH
 A BARNED FINISH
 PITCHED ROOF TO BE NATURAL SLATE WITH
 AT AN ANGLE OF 10° TO THE VERTICAL, GIVING
 AN OSECT OF 700MM
 TO BE OF RED-CLAY-TILE CONSTRUCTION
 WITH GABLES VENTILATED WITH SLATES
 PLACED IN CONCRETE BED

FLOORS
 GROUND FLOOR TO BE OF RED-CLAY-TILE
 CONSTRUCTION WITH A BARNED
 CEILING
 1ST, 2ND & 3RD FLOORS TO BE OF TIMBER
 CONSTRUCTION WITH CLAYED TILING
 WINDOWS TO BE OF BARNED CONSTRUCTION AS
 HIGHER TYPE GLAZING UNITS WITH EACH
 MATERIAL DOORS - FLOOR TO BE AS HIGHER TYPE
 PAINTED OR STAINED WITH BARNED AT SOME
 LEVEL INTO AN HIGHER TYPE FLOOR
 ALL GATEWAYS WOODEN TO BE PAINTED
 WHITE.

SECOND FLOOR TO BE OF RED-CLAY-TILE
 CONSTRUCTION WITH A BARNED
 CEILING
 WINDOWS TO BE OF BARNED CONSTRUCTION
 LAMINATED GLAZING UNITS WITH
 HIGHER TYPE GLAZING UNITS WITH EACH
 MATERIAL DOORS - FLOOR TO BE AS HIGHER TYPE
 PAINTED OR STAINED WITH BARNED AT SOME
 LEVEL INTO AN HIGHER TYPE FLOOR
 ALL GATEWAYS WOODEN TO BE PAINTED
 WHITE.

WALLS
 EXTERIOR WALLS TO BE
 CONSTRUCTION WITH A BARNED
 FINISH
 INTERIOR WALLS TO BE
 CONSTRUCTION WITH A BARNED
 FINISH
 ROOF TO BE BURK MOUNTAIN SLATES
 WITH A BARNED FINISH
 PITCHED ROOF TO BE NATURAL SLATE
 WITH AN ANGLE OF 10° TO THE VERTICAL
 GIVING AN OSECT OF 700MM
 TO BE OF RED-CLAY-TILE CONSTRUCTION
 WITH GABLES VENTILATED WITH SLATES
 PLACED IN CONCRETE BED

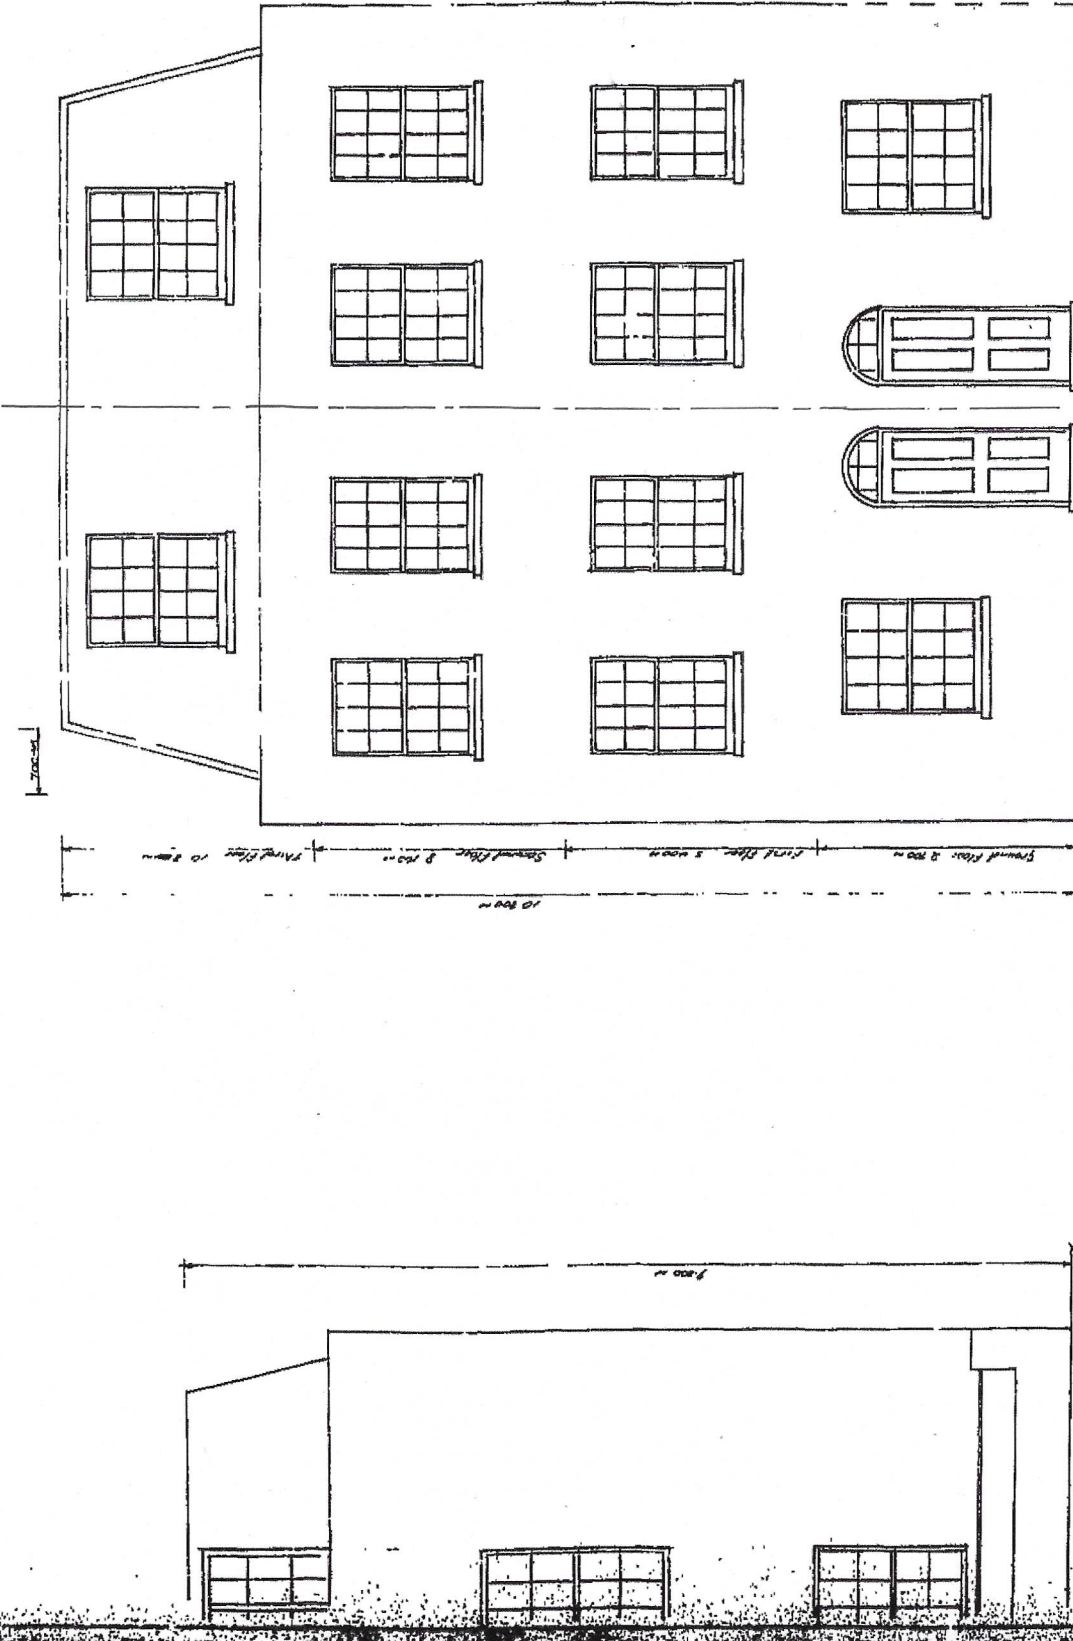

Record Drawing number 3- Front Elevation @ Scale 1.100
 2B Falkland Road, Kentish Town, London NW5 2PT.

LONDON BOROUGH OF CROYDON
 TOWN AND COUNTRY PLANNING
 25 AUG 1988
 PLANS APPROVED
 ON BEHALF OF THE COUNCIL

STEWART M. SEABROOK Little Acorn Properties Ltd 100, FALKLAND ROAD KENTISH TOWN NW5	PROPOSED FRONT ELEVATION	DATE JUNE 1988	DWG NO. 06.101.10.3
--	-----------------------------	-------------------	------------------------