




Front Elevation A-A'

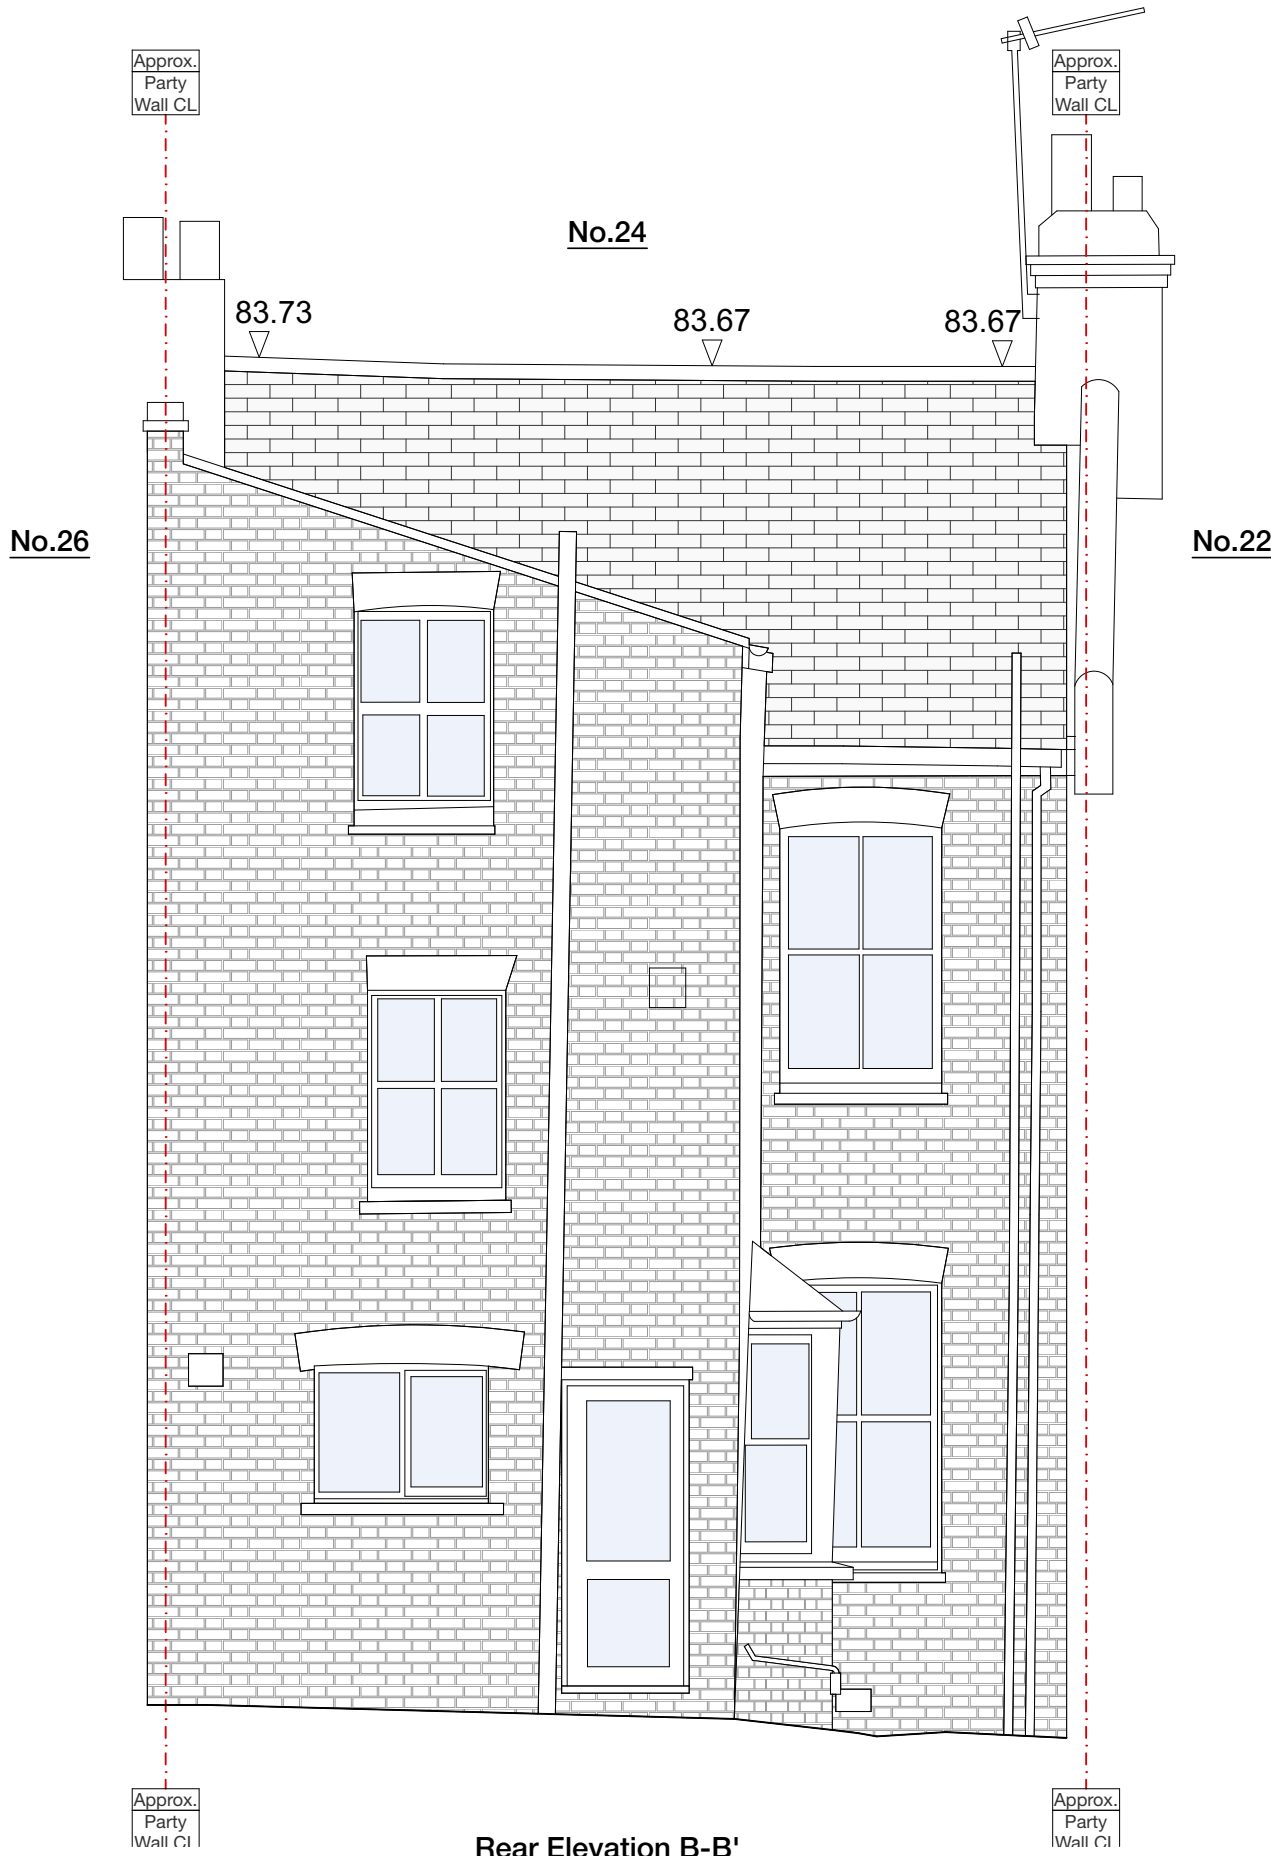

Rear Elevation B-B'

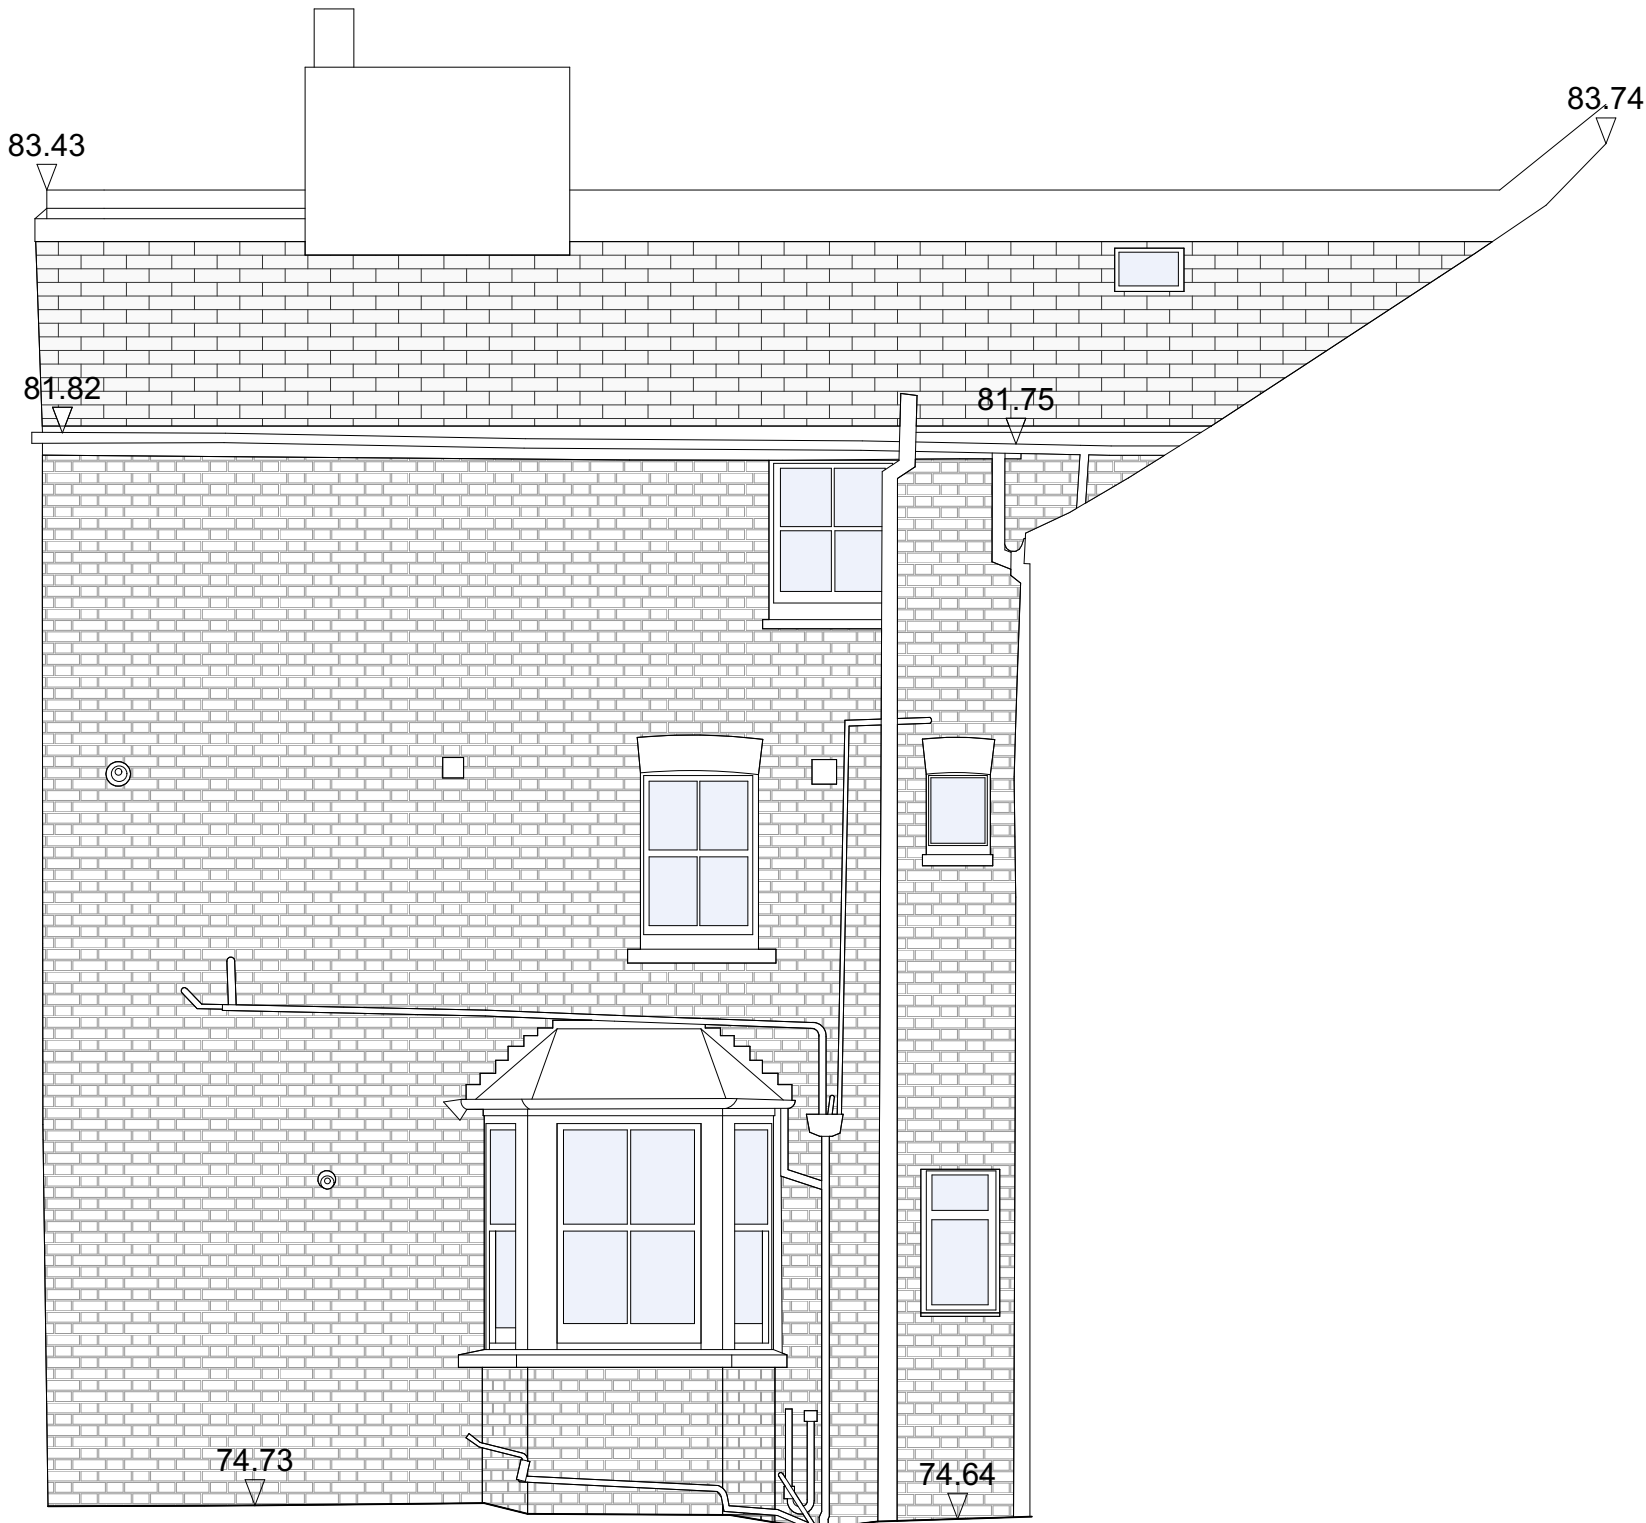

Side Elevation C-C'

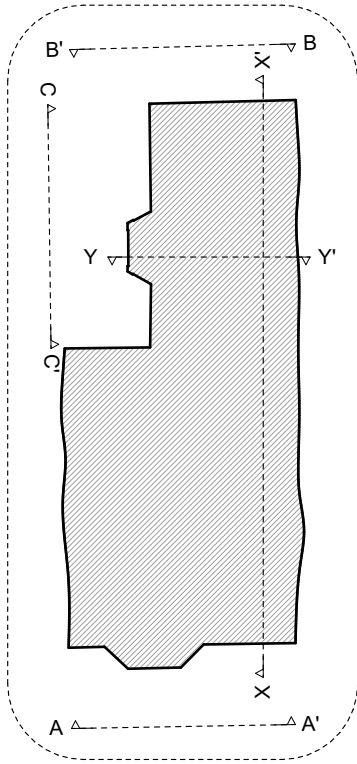

General Notes

- Do not scale from drawings.
- The contractor must verify all dimensions on site before commencing work.
- Any discrepancies and/ or omissions to be reported to the architect immediately.
- All drawings are to be read in conjunction with all relevant drawings and specifications.

c Alex Nacu Architects

Notes/ Key

Revisions

Job Number:

045

Project:

24 Agamemnon Road, NW6 1DY

Client:

Andrian Bors

Drawing Title:

Elevations - Existing

Date:

12/11/2024

Drawing Number:

PP-045-201

Revision:

Drawn by:

AN

Scale:

1:50 @ A2

ALEX NACU ARCHITECTS
45 Lismore Boulevard,
Maple House, London
NW9 4EG
(+44) 07761 030 348
a.nacu@alexnacuarchitects.co.uk

