


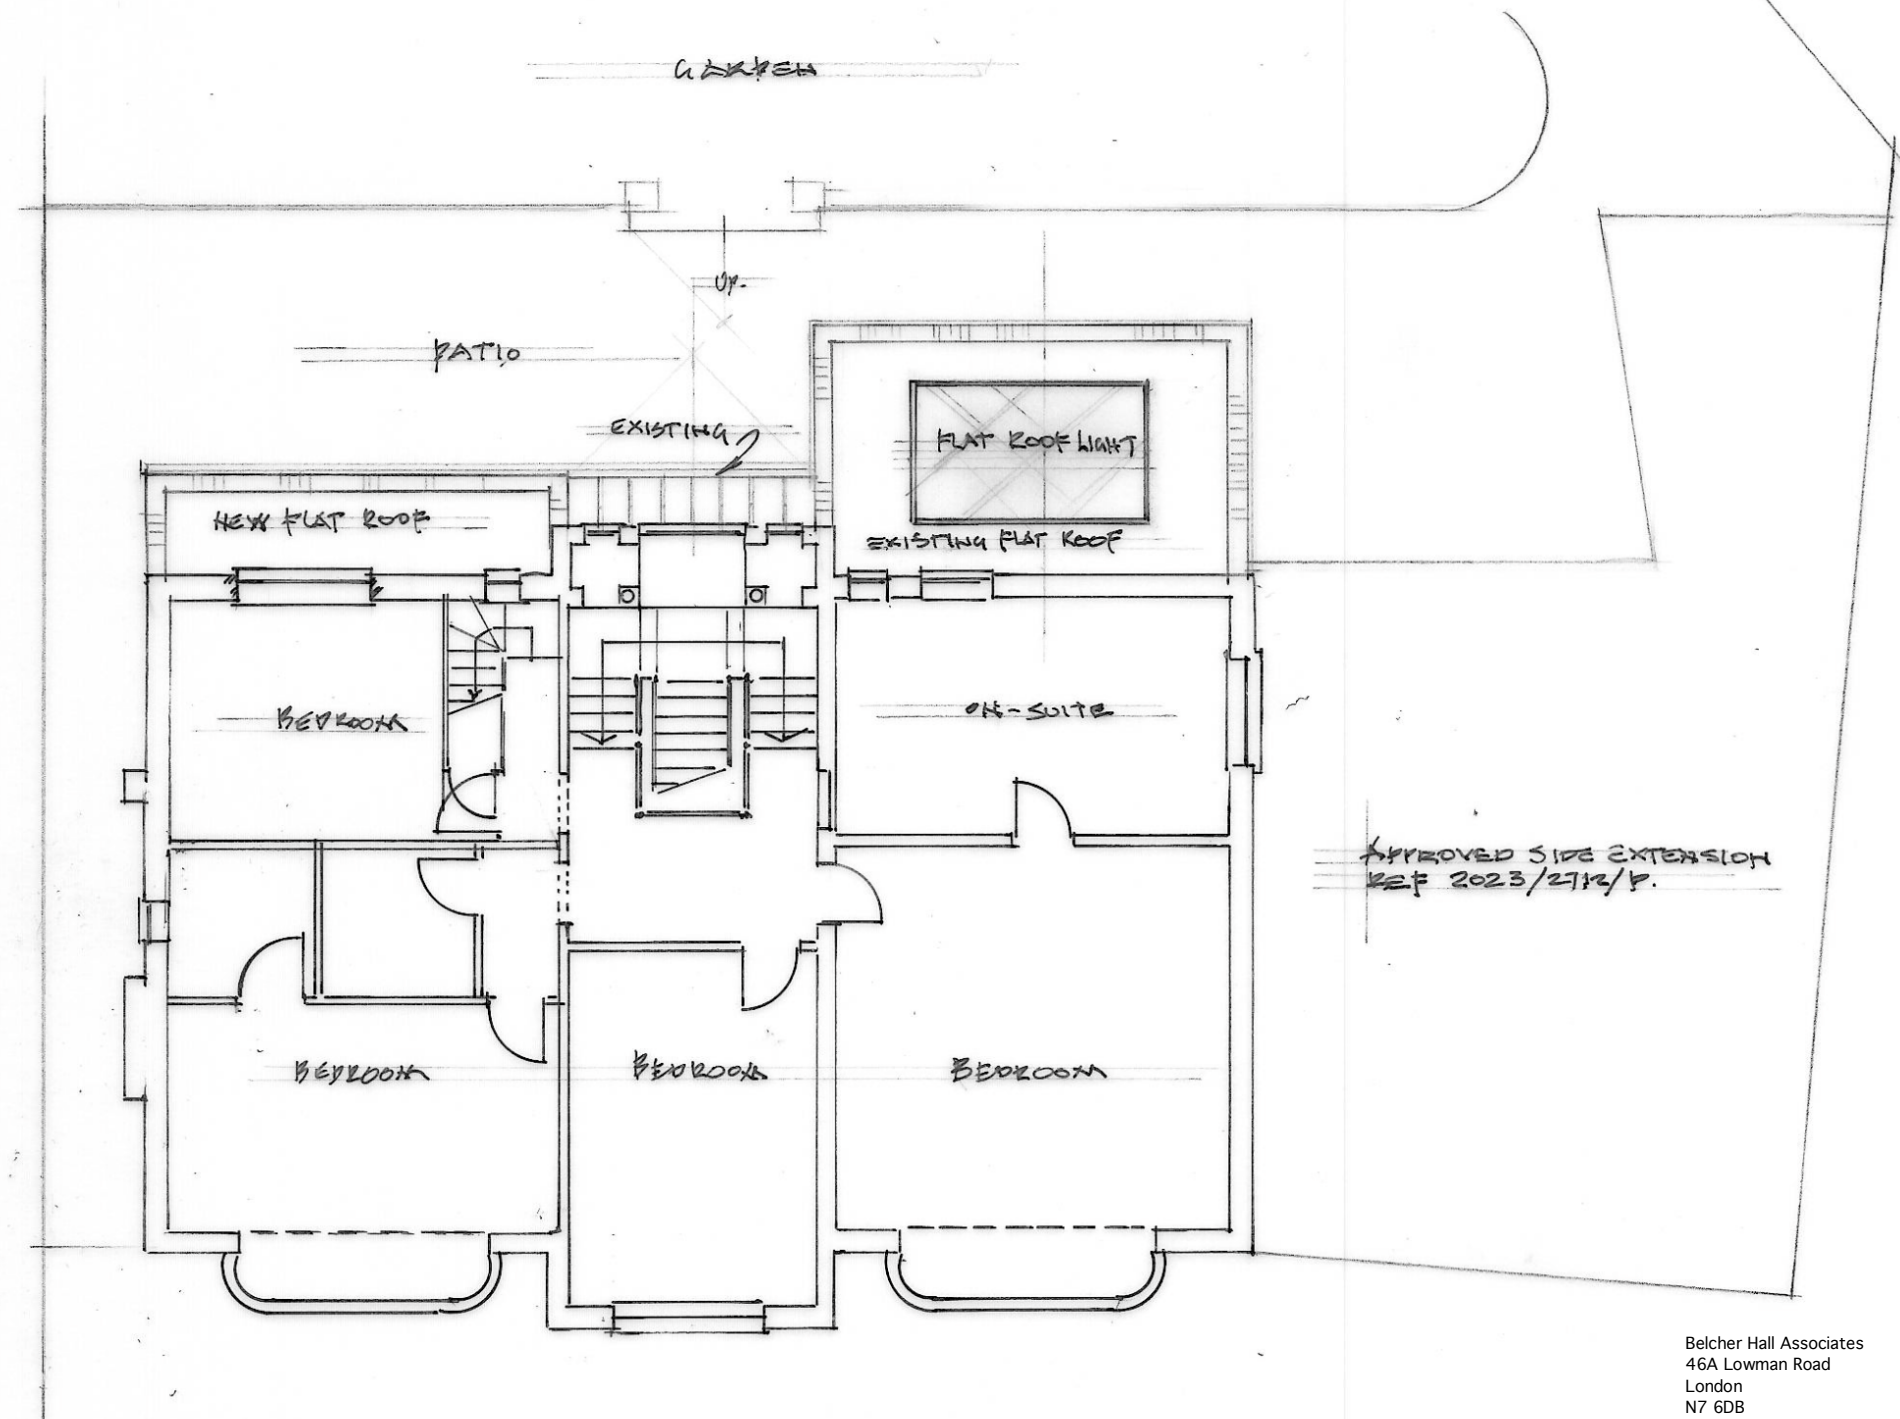

Belcher Hall Associates
 46A Lowman Road
 London
 N7 6DB
 tel/fax 020 7607 9110
 e: belcher_hall@btconnect.com

Client Mr. & Mrs. S. Barber
 Address Sunbury, 25 Fitzroy Park, London N6 6HX
 Title First Floor Plan as Proposed
 Date 24.3.2025
 Project No. 248/03
 Drn SB
 Scale 1:100@A3
 Revisions

Copyright Belcher Hall Associates