
 


All dimensions are in millimetres unless noted otherwise.
Purcell shall be notified in writing of any discrepancies.

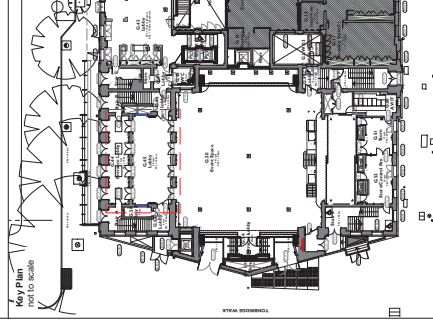

P02	28.02.24	DZ	JE	For LBC
P01	12.12.24	DZ	JE	For LBC
REV	DATE	BY	CHK	DESCRIPTION



CLIENT
Il Bottaccio
PROJECT
Camden Town Hall Tenant Fitout
JOB NUMBER
242931

TITLE
PROPOSED G.45 ENTRANCE LOBBY - Timber
Wall Box Replacement


SIZE	SCALE
A1L	1:5 / 1:25 / 1:50

REV SUITABILITY REASON FOR ISSUE
P01 S4 - For Review and Authorisation
DRAWING NUMBER
242931-PUR-01-GF-DR-A-6061


PURCELL IS THE REGISTERED TRADE NAME FOR PURCELL ARCHITECTURE LTD AND ALL SUBSIDIARY COMPANIES AND IS REGISTERED IN THE UNITED KINGDOM, EUROPEAN UNION, HONG KONG, CHINA AND AUSTRALIA. © PURCELL 2020. www.purcell.co.uk

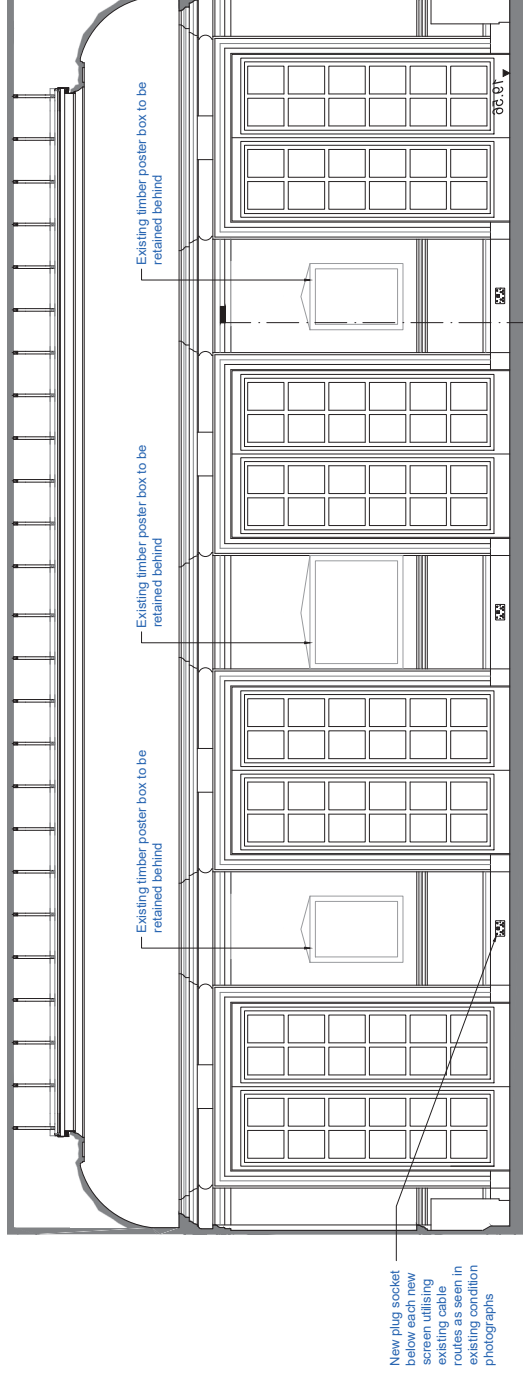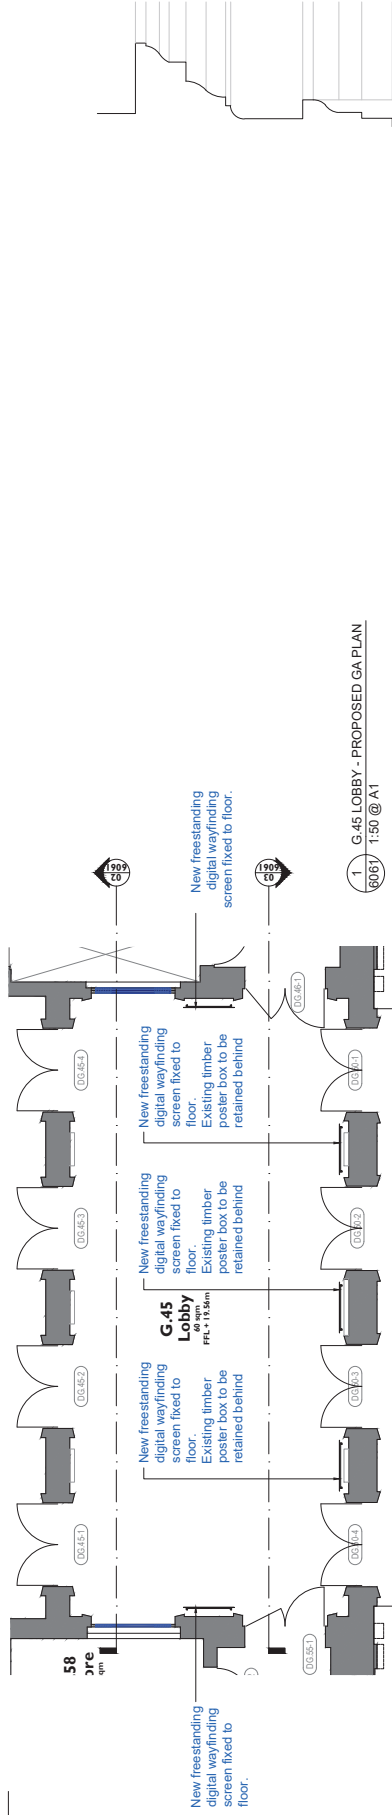

2 PROPOSED G.45 ENTRANCE LOBBY NORTH ELEVATION
6061 1:25 @ A1

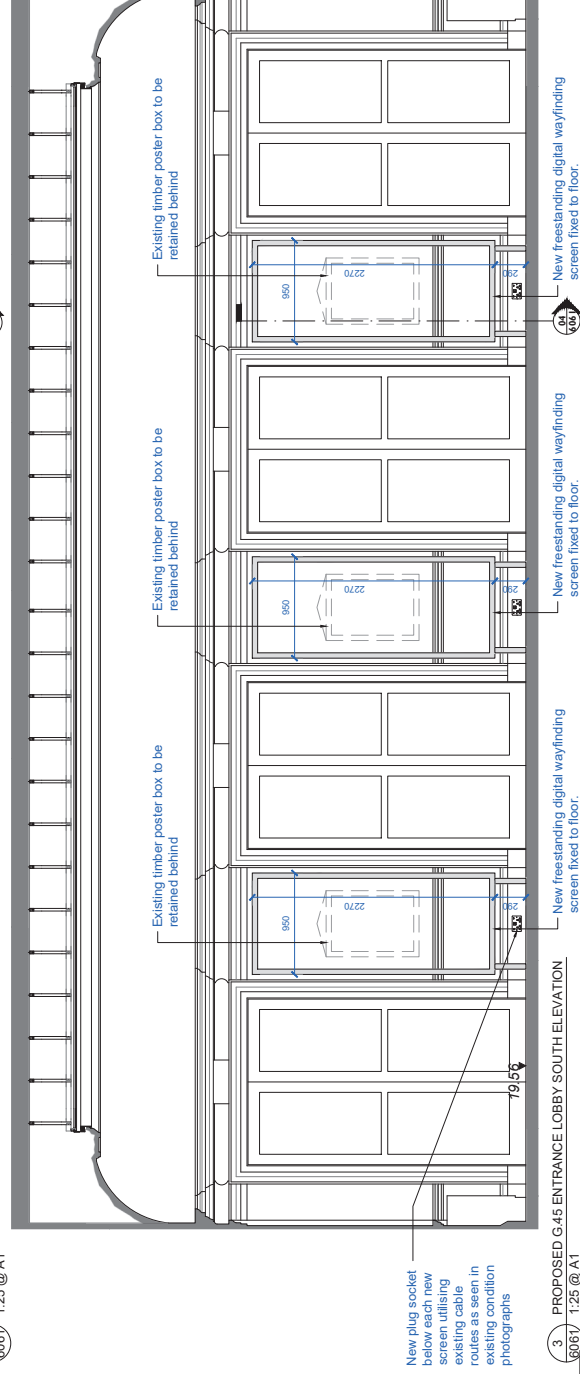

3 PROPOSED G.45 ENTRANCE LOBBY SOUTH ELEVATION
6061 1:25 @ A1

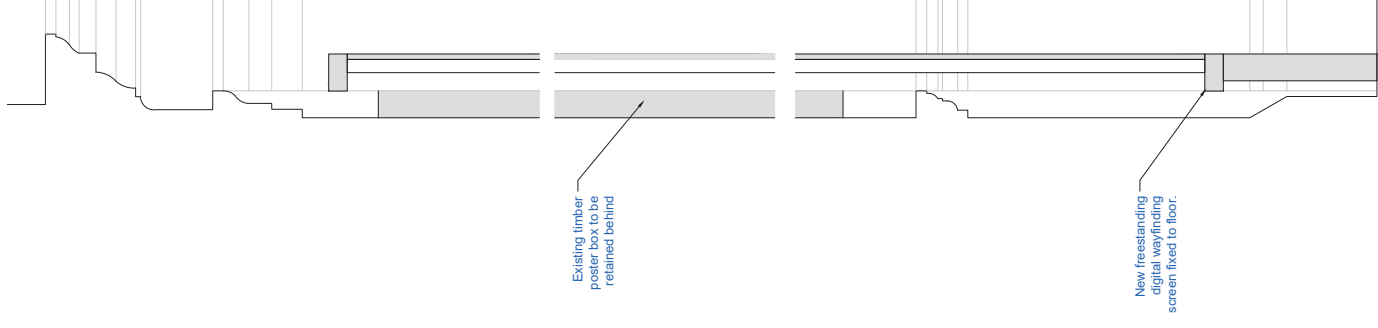

4 G.45 LOBBY - DIGITAL SCREEN SECTION
6061 1:5 @ A1