




NOTES :
THIS DRAWING IS THE SUBJECT OF COPYRIGHT AND
DESIGN RIGHTS AND SHALL NOT BE REPRODUCED,
LOANED, COPIED OR SUBMITTED TO ANY OTHER PARTY
WITHOUT CONSENT.

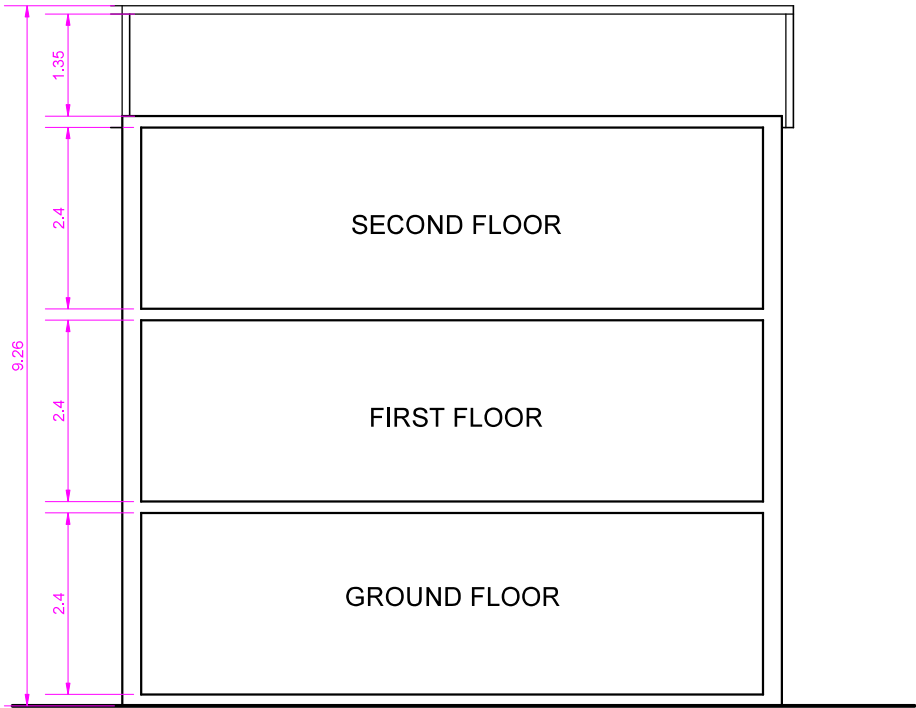

PROPOSED SECTION A-A
SCALE 1:100 @ A3

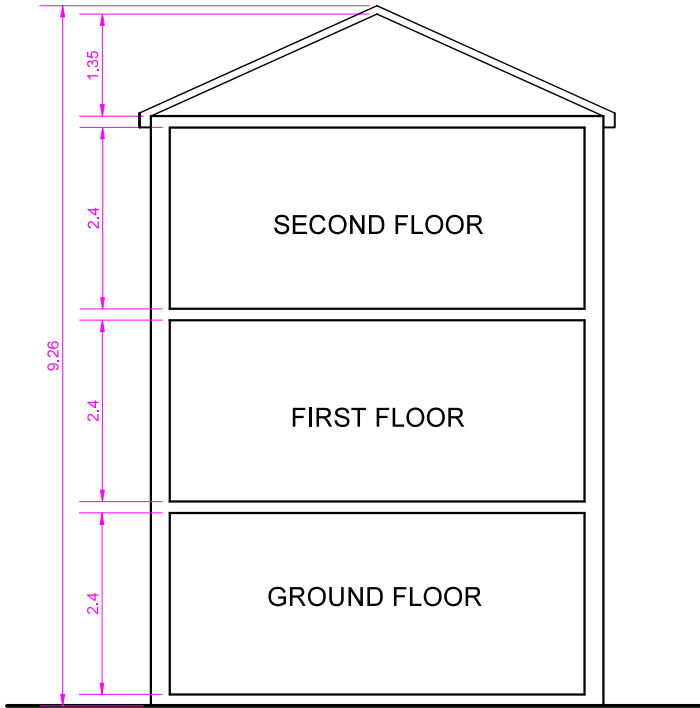

PROPOSED SECTION B-B
SCALE 1:100 @ A3

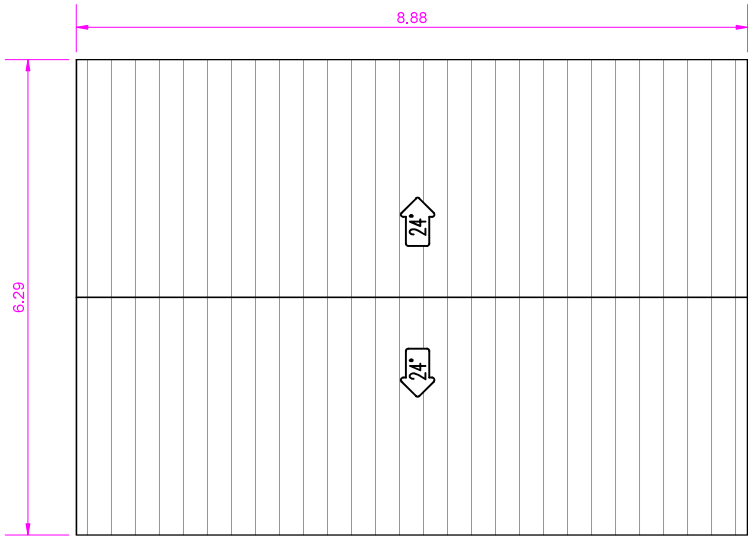

PROPOSED ROOF PLAN
SCALE 1:100 @ A3

NO.	DR.	INFO
DATE		21-03-2025
REVISION		
PROJECT		
41 Orman Road, NW3 4QD		
London		
England		
CLIENT		
DRAWING TITLE		
PROPOSAL 1		
PROPOSED SECTIONS & ROOF PLAN		
SCALE	1:100	
SIZE	A3	
JOB NO	-	
STAGE	-	
DWG NO.	-	
REVISION	0	
DATE	MARCH 21	
DRAWN	-	
CHECKED	-	