



EXISTING SECTION A-A  
SCALE 1:100 @ A3

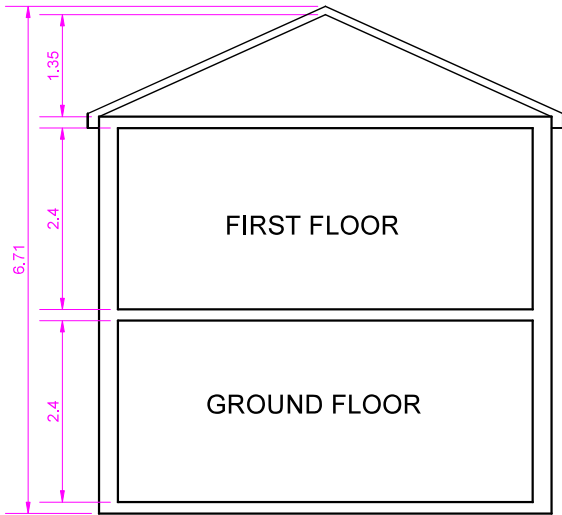

EXISTING SECTION B-B  
SCALE 1:100 @ A3

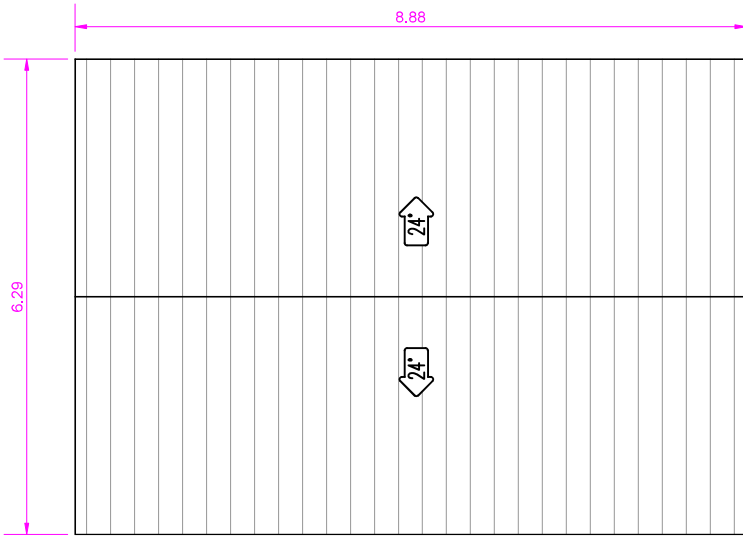

EXISTING ROOF PLAN  
SCALE 1:100 @ A3

NOTES :  
THIS DRAWING IS THE SUBJECT OF COPYRIGHT AND  
DESIGN RIGHTS AND SHALL NOT BE REPRODUCED,  
LOANED, COPIED OR SUBMITTED TO ANY OTHER PARTY  
WITHOUT CONSENT.

NO.	DR.	INFO
DATE		21-03-2025
REVISION		
PROJECT		
41 Orman Road, NW3 4QD		
London		
England		
CLIENT		
DRAWING TITLE		
EXISTING SECTIONS & ROOF		
PLAN		
SCALE	1:100	
SIZE	A3	
JOB NO	-	
STAGE	-	
DWG NO.	-	
REVISION	0	
DATE	MARCH 21	
DRAWN	-	
CHECKED	-	