


Proposed front elevation

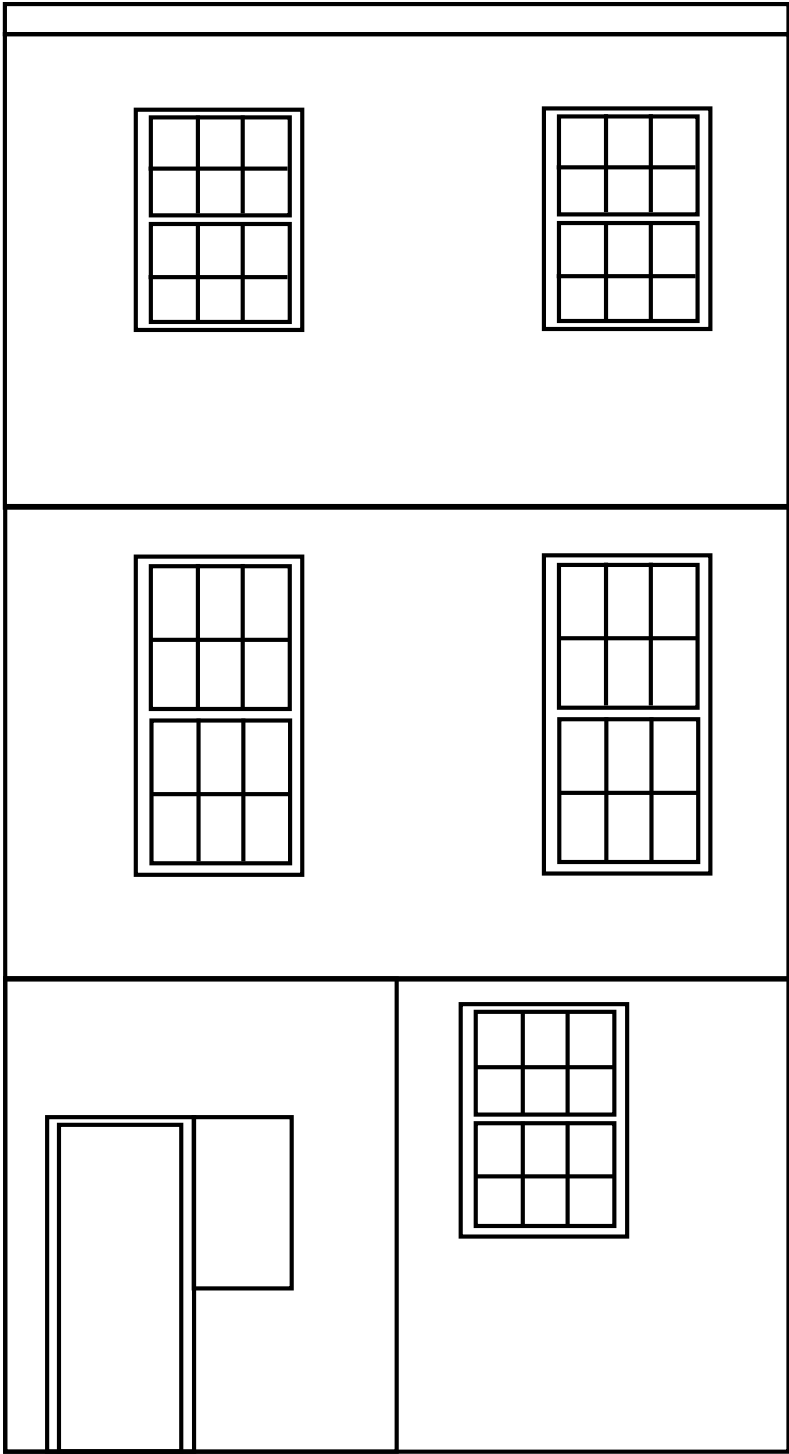

Scale: 1:50

