

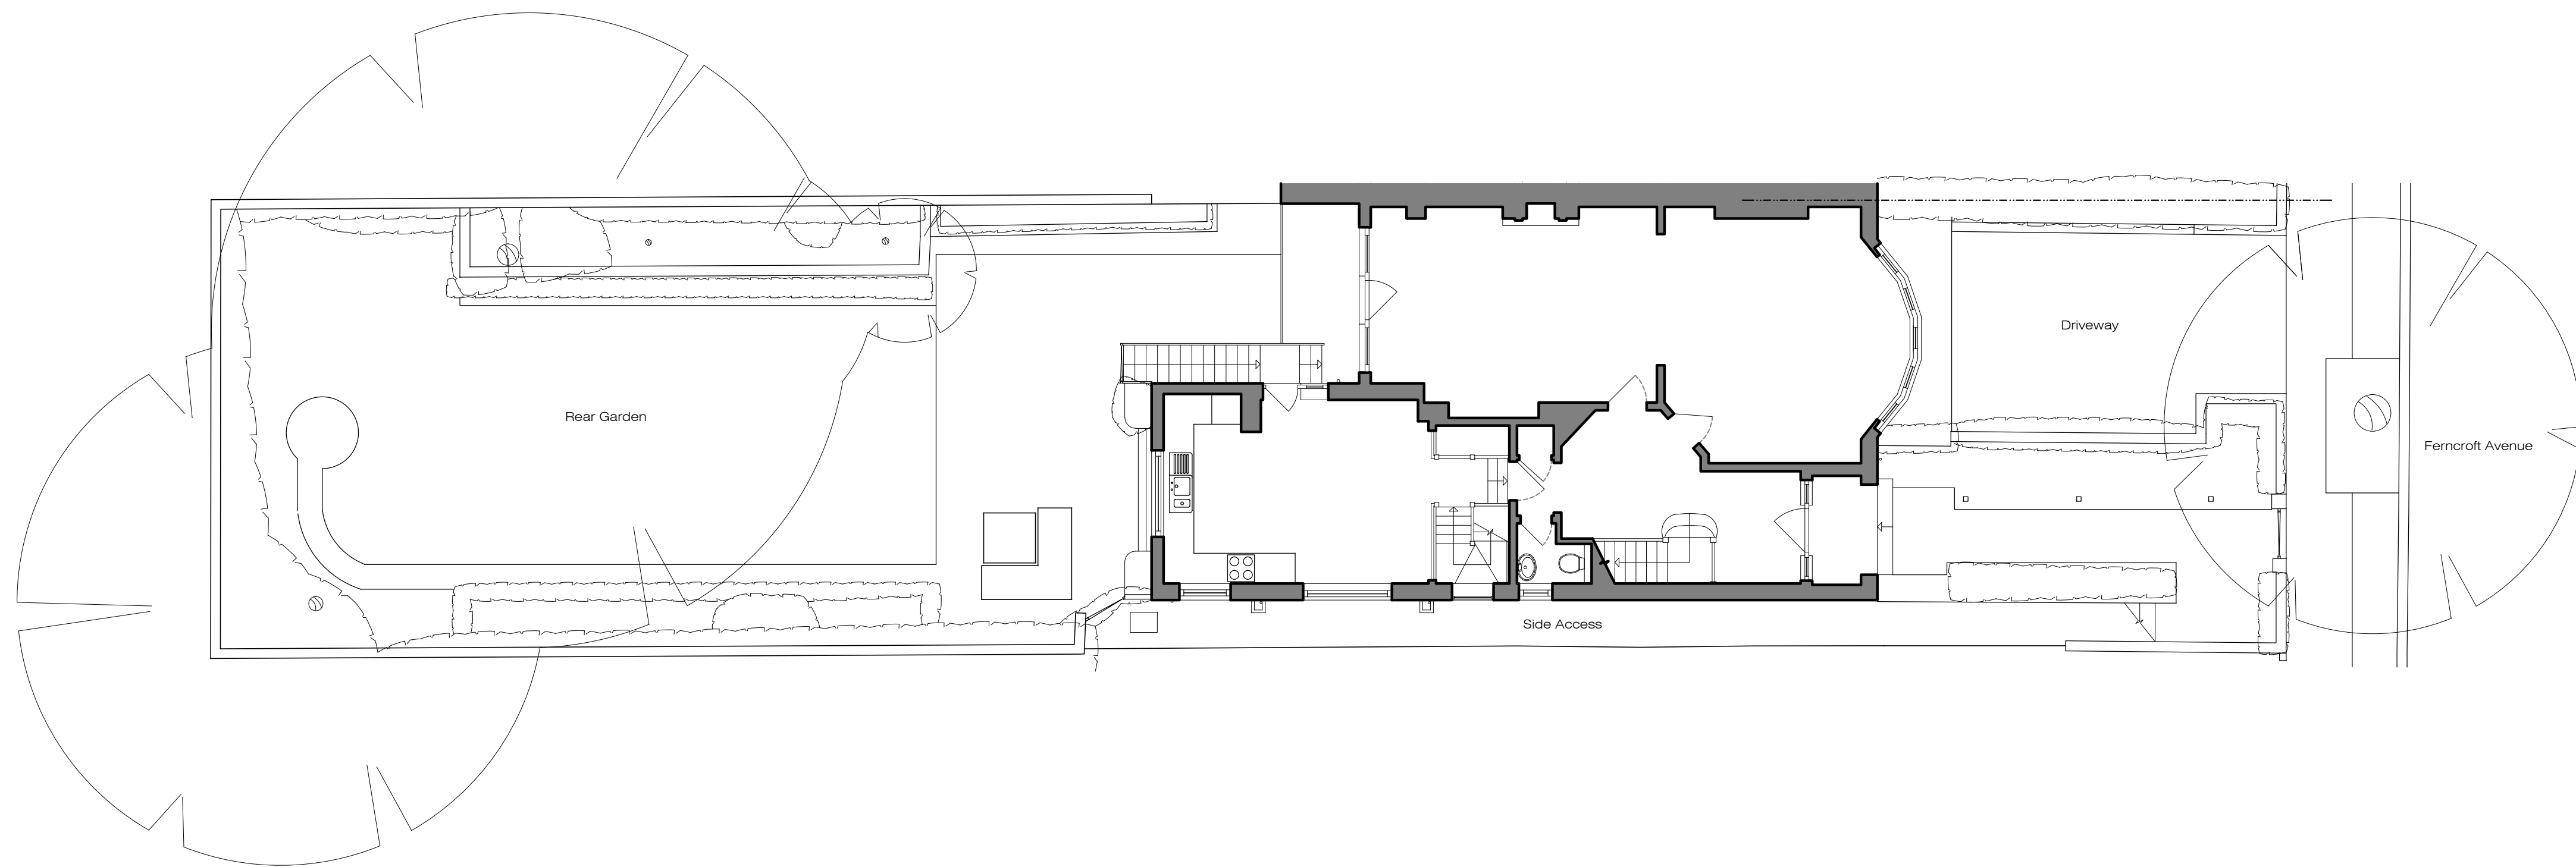


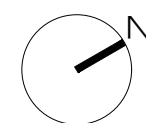

EXISTING SITE PLAN
SCALE 1:100

 

MARKIX
DESIGN + ARCHITECTURE

14 Carnegie Court
Burgess Springs
Chesham GU11 1DG

Mobile: 07740 286514
Email: admin@markix.co.uk
Web: www.markix.co.uk

EXISTING DRAWING

Client:

Private

Project:

31 Ferncroft Avenue,
London, NW3 7PG

Drawing:

Existing Site Plan

Drawn: MM

Checked: MM

Date: Mar 25

Scale: 1:100 @ A1

Drawing No:

2439_E03