



EXISTING SITE PLAN - DRIVEWAY
SCALE 1:50

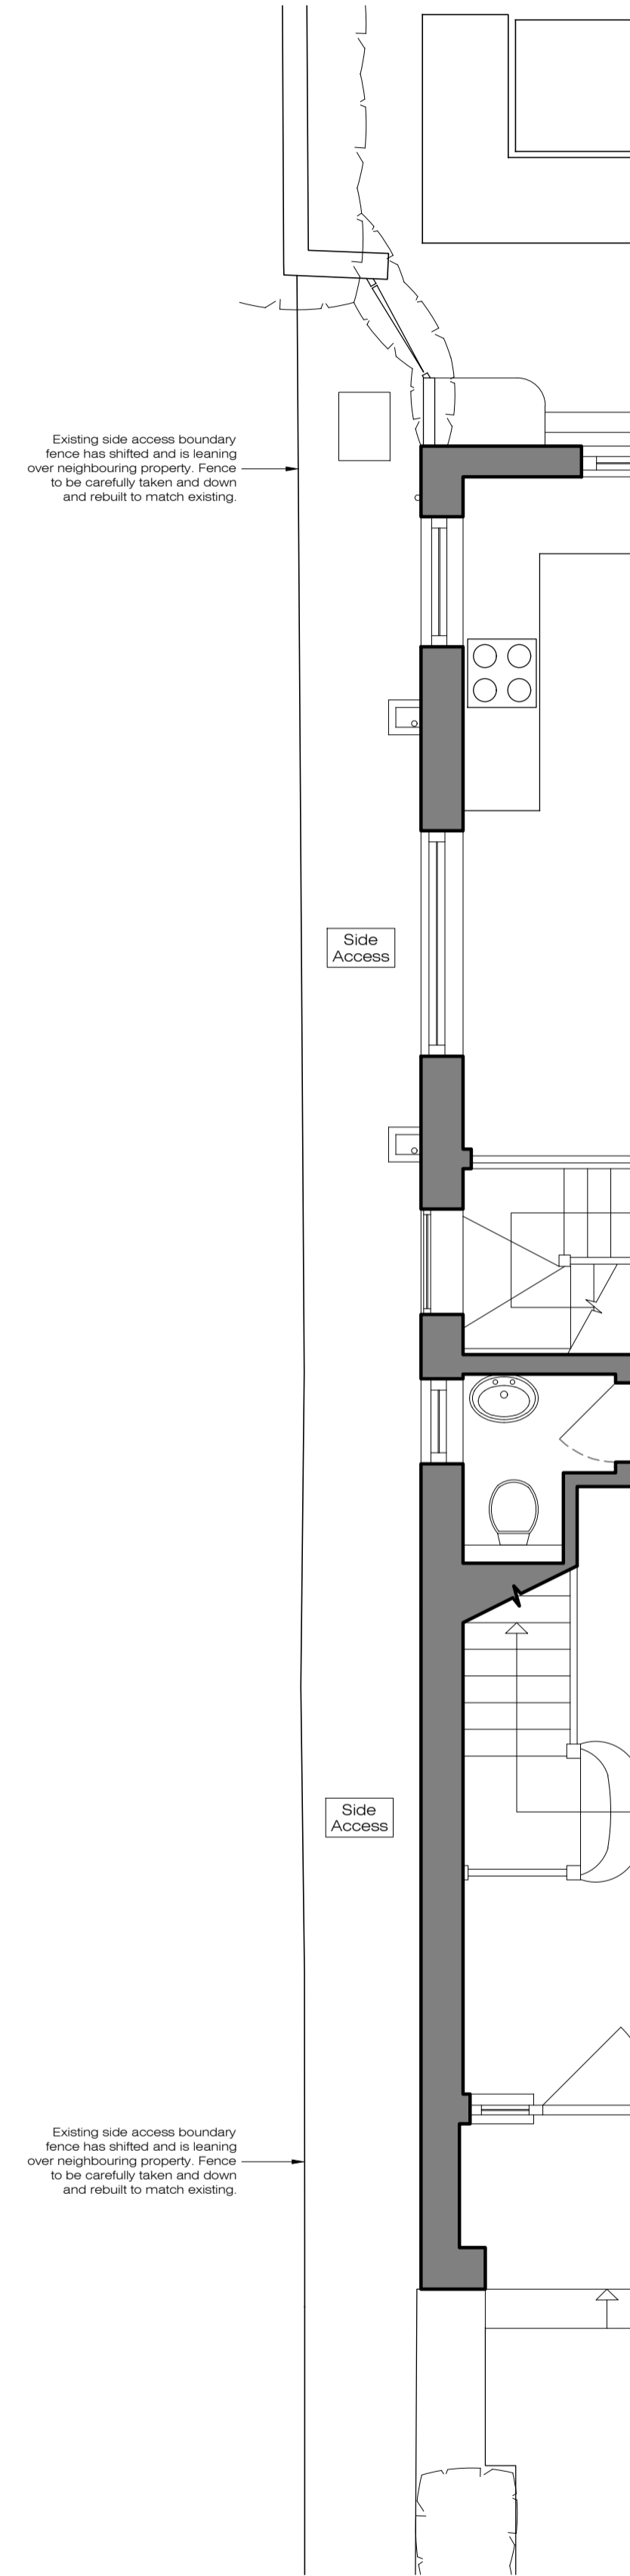

EXISTING SITE PLAN - SIDE ACCESS
SCALE 1:50

 

MARKET
DESIGN + ARCHITECTURE

14 Carnegie Court
Burgess Springs
Chesham GU1 1DG

Mobile: 07740 286514
Email: admin@market.co.uk
Web: www.market.co.uk

EXISTING DRAWING

Client:

Private

Project:

31 Ferncroft Avenue,
London, NW3 7PG

Drawing:

Existing Front and Side Access Site Plans

Drawn: MM

Checked: MM

Date: Mar 25

Scale: 1:50 @ A1

Drawing No:

2439_E04