


PROPOSED LANDSCAPING PLAN - FRONT GARDEN
SCALE 1:50

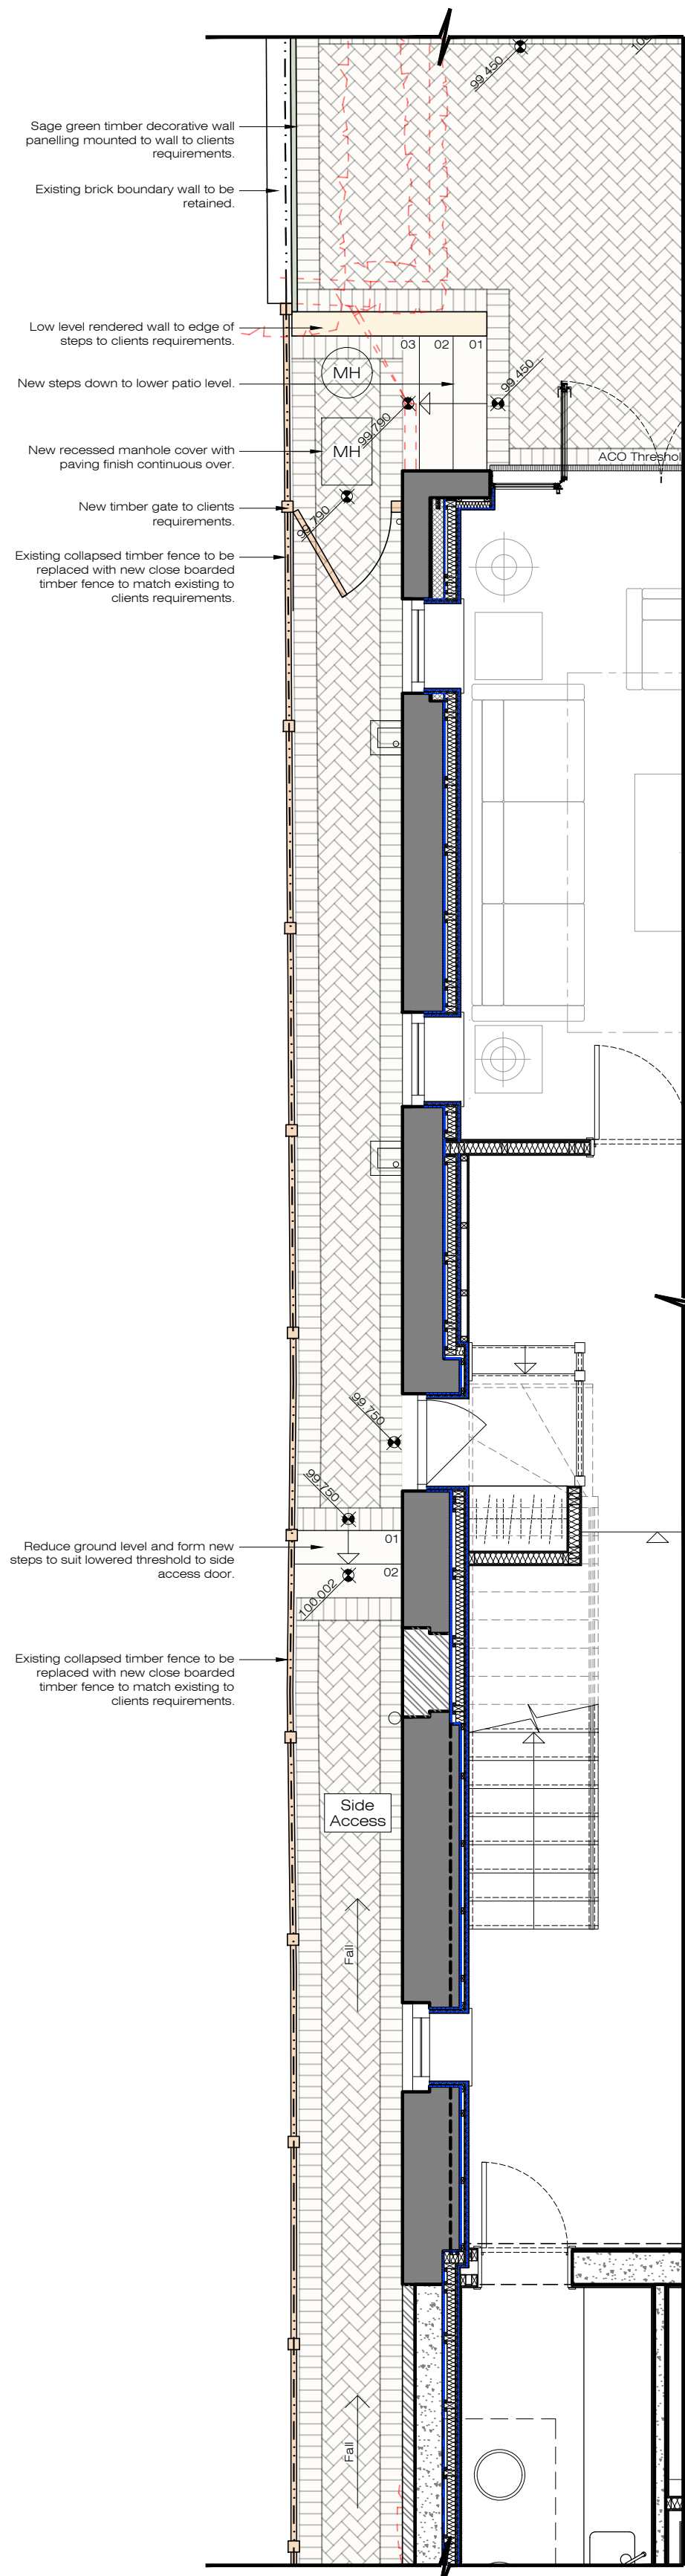

PROPOSED LANDSCAPING PLAN - SIDE ACCESS
SCALE 1:50

Revs:		
Rev A	MM	04/03/25
Client design comments 28/02/25.		
Rev B	MM	11/03/25
Client instructed amendments during site meeting 09/03/25.		
Rev C	MM	21/03/25
Client instructed amendments.		



PROPOSED DRAWING

Client:	Private
Project:	31 Ferncroft Avenue, London, NW3 7PG

Drawing:	Proposed Landscaping Site Plan Front Garden & Side Access
----------	--

Drawn: SN	Checked: MM
Date: Mar 25	Scale: 1:50 @ A1

Drawing No:	2439_P02_Rev C
-------------	----------------