
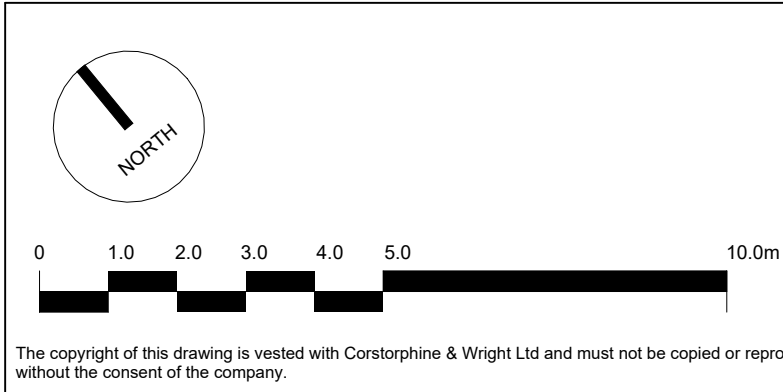


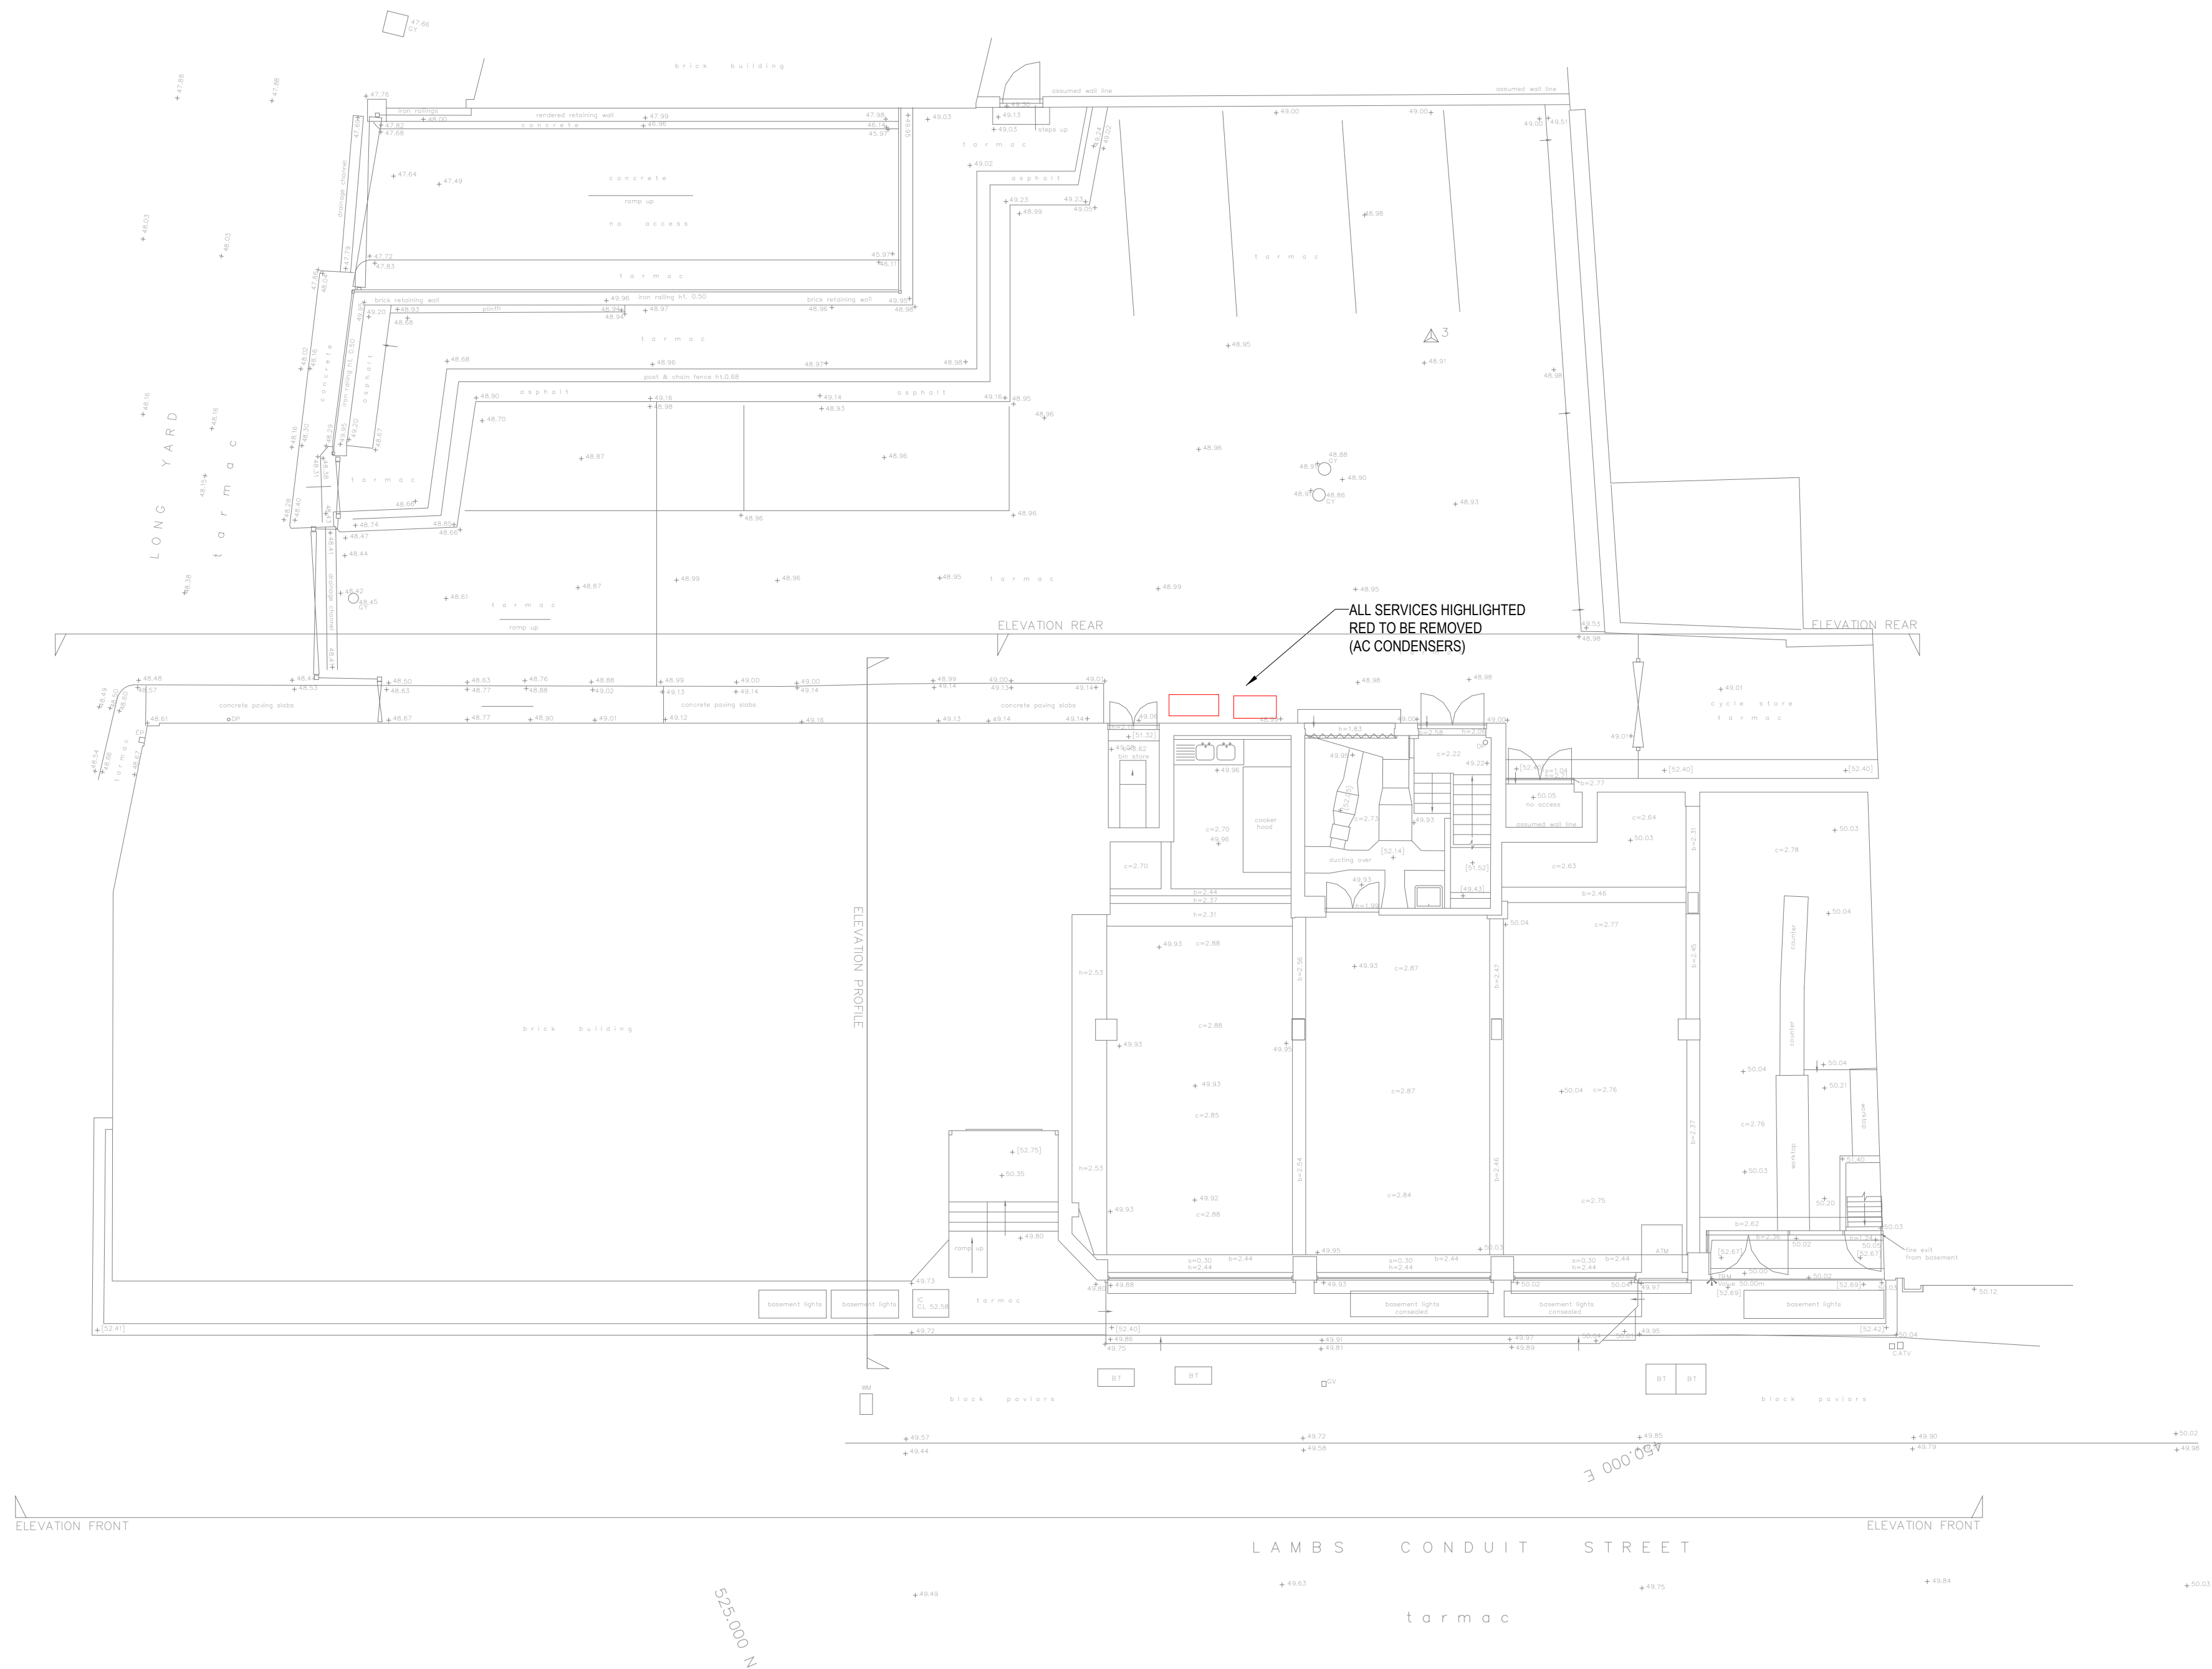

Rev.	Description	Date	Dw.	Chk.
------	-------------	------	-----	------

Client:
Rugby School

Project:
72-76 Lamb's Conduit Street

Drawing Title:
Existing - Ground Floor Plan

Drawing Status:
PLANNING

Corstorphine & Wright

London Studio
21-27 Lamb's Conduit Street, Holborn, London, WC1N 3NL
020 7842 0820

corstorphine-wright.com

Drawing No.
24325-0201

Project No.	Drawn	Checked	Size	Scale	Date
24325	AB	EN	A1	1 : 100	03/18/25