


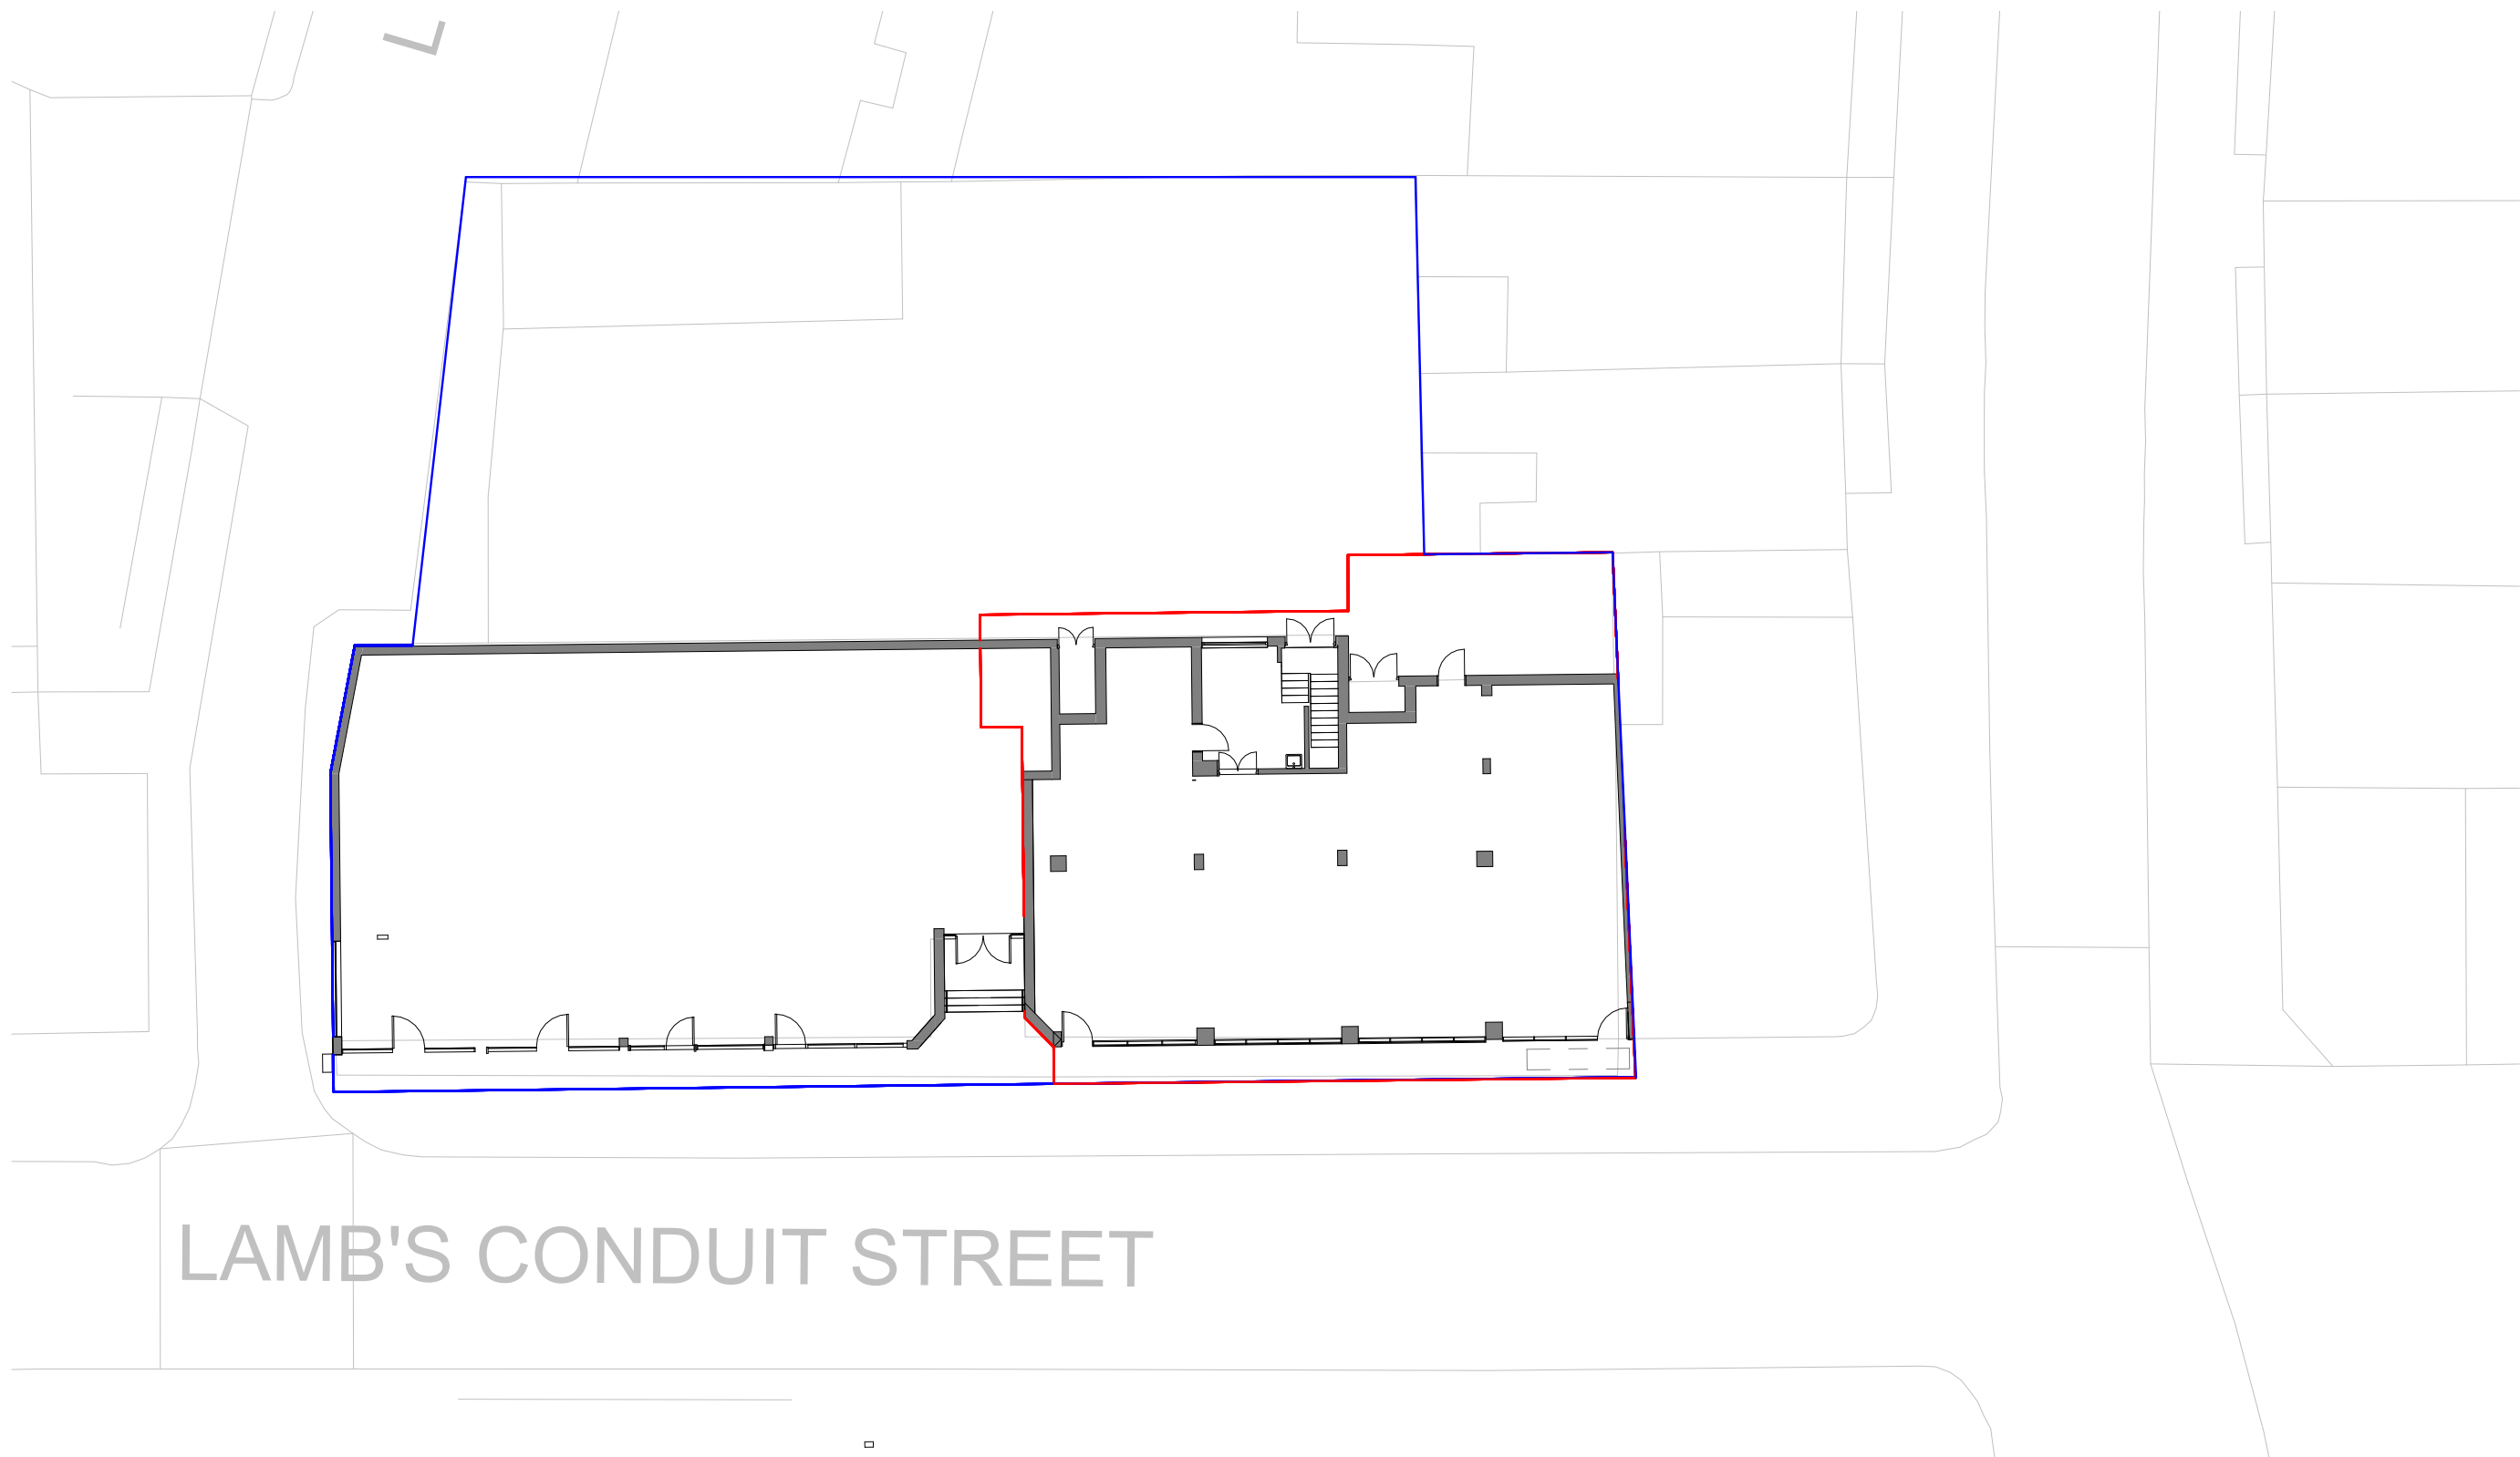



NORTH

0 1.0 2.0 3.0 4.0 5.0 7.0m



The copyright of this drawing is vested with Corstorphine & Wright Ltd and must not be copied or reproduced without the consent of the company.

Rev.	Description	Date	Drw.	Chk.

Client
Rugby School

Project
72-76 Lamb's Conduit Street

Drawing Title
Proposed Site Plan

Drawing Status
PLANNING

Corstorphine & Wright

London Studio
21-27 Lamb's Conduit Street, Holborn, London, WC1N 3NL
020 7842 0820

corstorphine-wright.com

Drawing No.
24325-0301

Project No.	Drawn	Checked	Size	Scale	Date
24325	AB	EN	A3	1 : 200	03/18/25

Revision

Revision	Description