

Drainage Legend:

MH Manhole
OTG Open Trapped Gully
RWP Rainwater Pipe
DP Drain Point
VC Vitrified Clay
CI Cast Iron
WP Water Pipe
I/T Interceptor Trap
SVP Soil Vent Pipe
VP Vent Pipe
S.S Stub Stack


All drainage 100Ø unless
otherwise stated

Surface Water Drainage

Foul Water Drainage


Mains Sewer (TWA)

11A Greville Road - Lower Ground Floor Flat

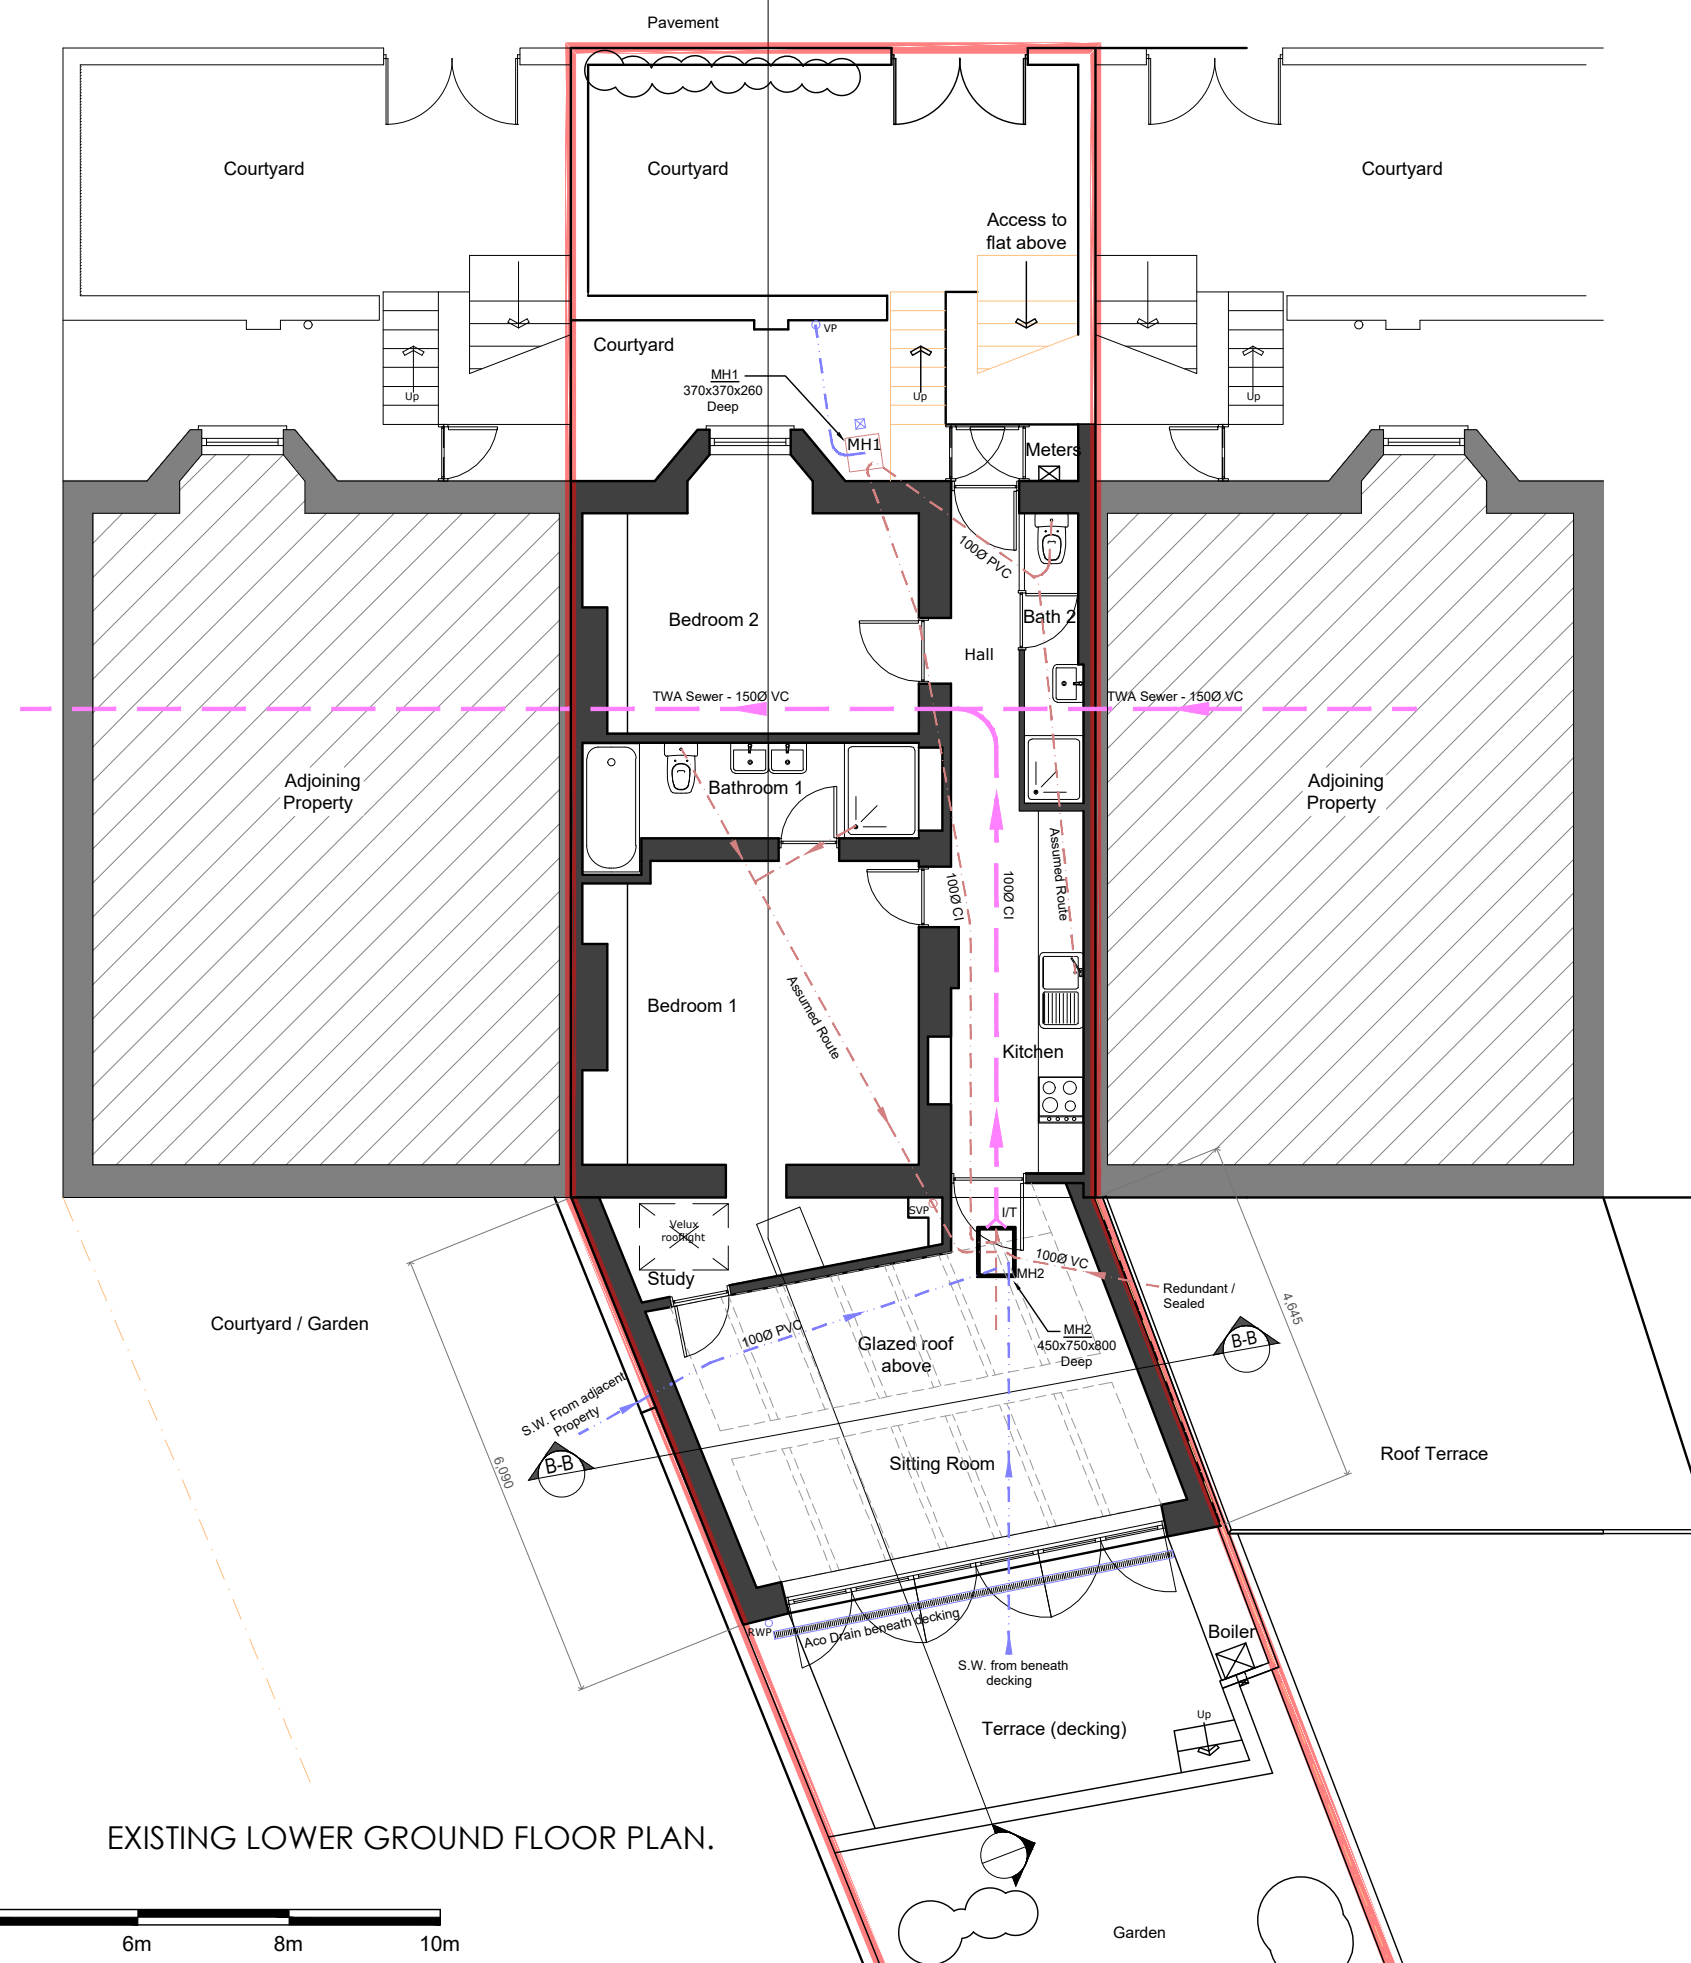

EXISTING LOWER GROUND FLOOR PLAN.

1:100

 

Existing Lower Ground Floor Plan

Mark Wood,
11A Greville Road,
London. NW6 5HY

PLANNING

Scale @ A3: 1:100

Date: 25.03.2025

Drg no: BL0561/A3/0.001 A

NOTES

1. This drawing is copyright of Bespoke living. Reproduction is only to take place with written authority.
2. These plans are subject to "Planning & Building Regulation Approval" or any other statute in law before building work commences.
3. Any structural work where mentioned on this drawing is subject to a qualified structural and civil engineer calculations before building work commences.
4. All drawings marked preliminary are not to be built or manufactured from.
5. If any discrepancies are found in the drawings these are to be brought to the attention of bespoke living for rectification.
6. All materials and building components specified must be installed in accordance with the manufacturers instructions.

ALL NEW MATERIALS TO MATCH EXISTING

**BESPOKE
LIVING** AIC
ARCHITECTURE | INTERIORS | CONSTRUCTION