




Scale @ 1:100

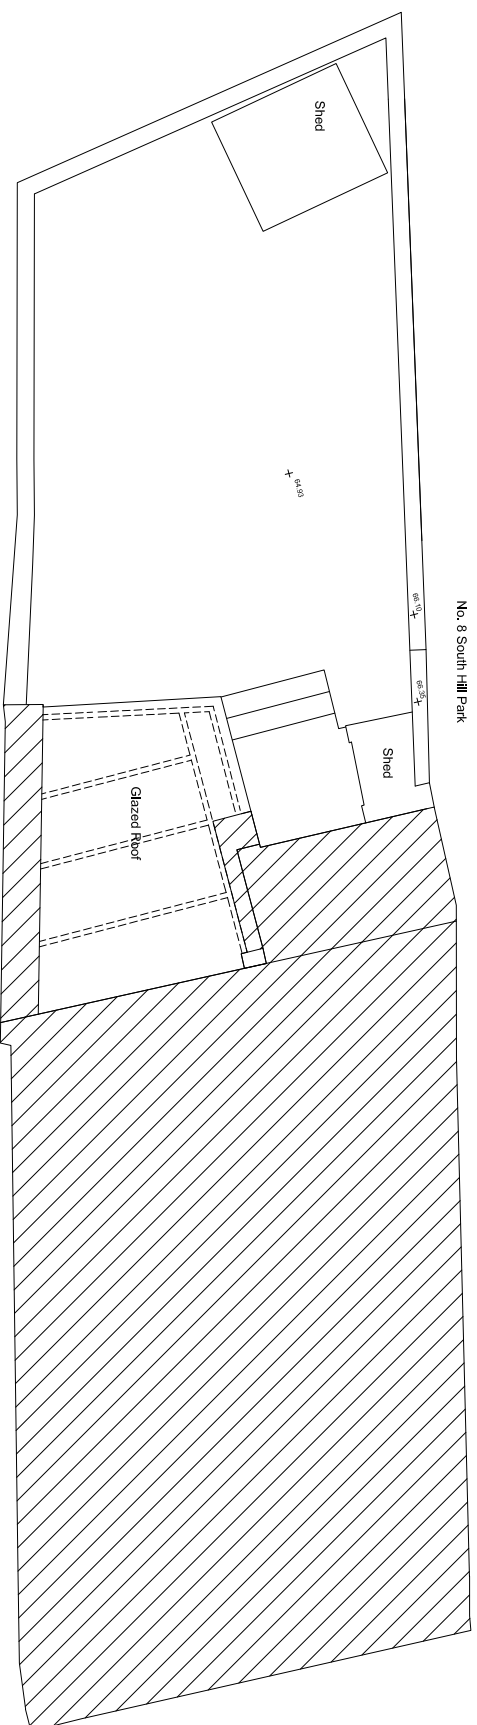

Existing Roof Plan 1:100

No. 4 South Hill Park



Scale @ 1:200



Park End

South Hill Park

Rev	Date	Description
		6A South Hill Park Existing Site Plan
Title		
Job	24005	
	-	
Scale	1:100	
Date	January 2025	
Dwn	LB	
Chk	-	
Dwg No	104	
Rev	-	

Notes:

- Plans based on survey by Sumo Services & Ordinance survey map

Gallus Studio

55a Rochester Place +44 (0) 20 7482 3997
London NW1 9JX www.gallius-studio.com