




PHOTOS: WEDDERBURN ROAD WITH APPLICATION PROPERTY

KEY PLAN

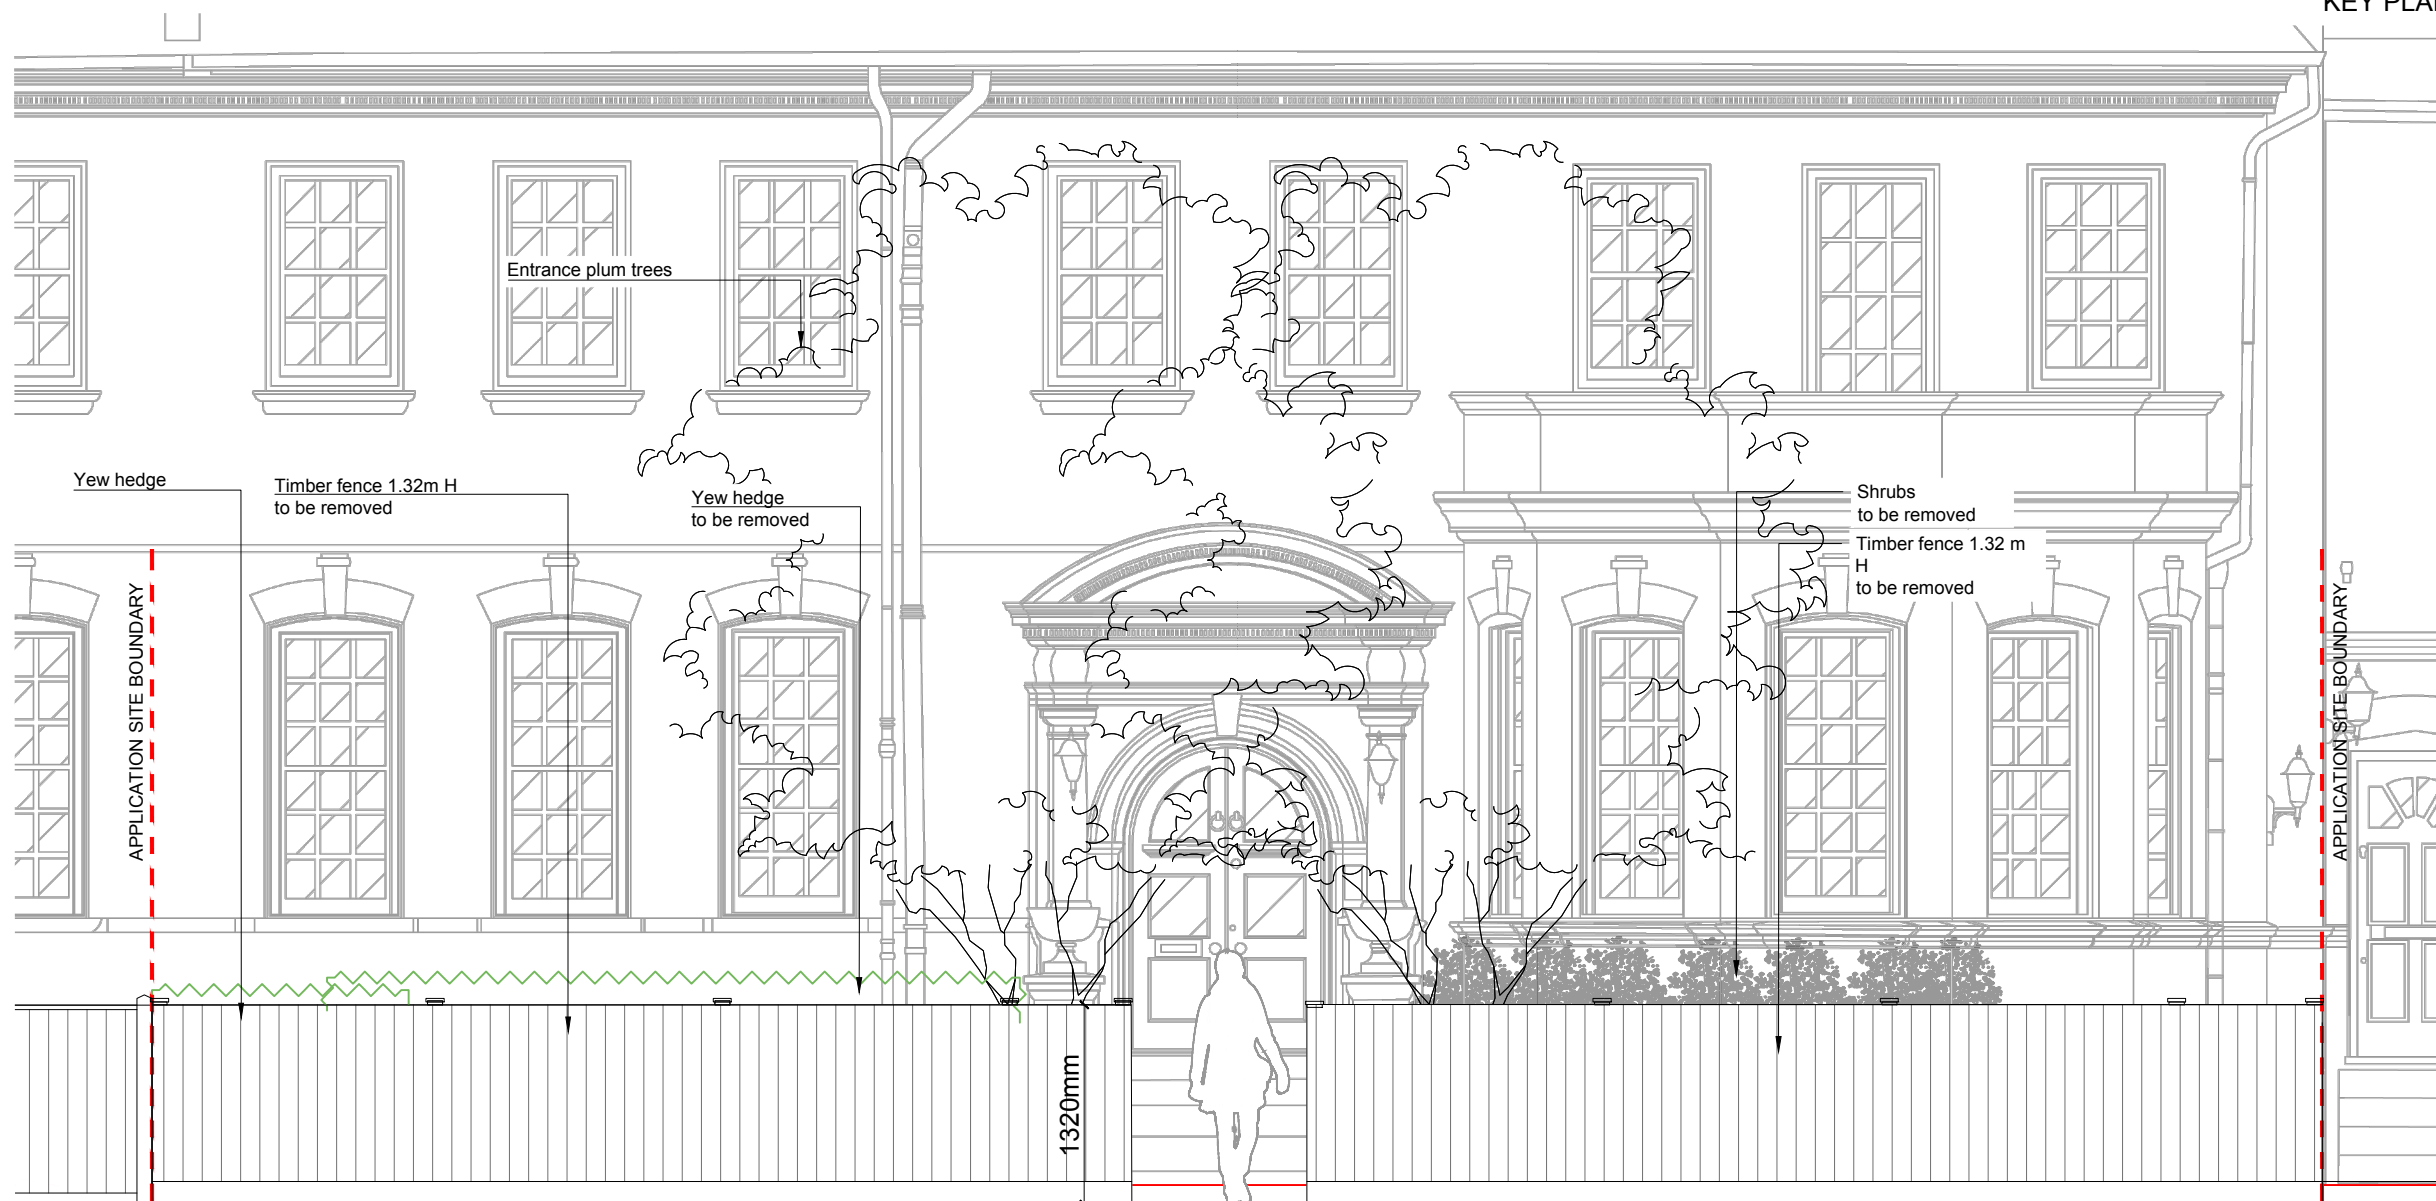

REV.	DESCRIPTION	DATE
C	MINOR AMMENDMENTS	24/03/2025
B	FOR PLANNING	09/01/2025
A	FOR PLANNING	23/12/2024

DRAWN : VZ
 DATE: 21/11/2024
 SCALE@A3: 1:50
 STATUS: PLANNING
 DWG NO: 2030-GA-002

PROJECT TITLE
WEDDERBURN ROAD
 DRAWING TITLE
EXISTING FRONT ELEVATION

ZLAND
 DESIGN

01 EXISTING FRONT ELEVATION
 002 ELEVATION

SCALE 1:50



No dimensions are to be scaled from this drawing.
 All dimensions are to be checked on site.
 Area measurements for indicative purposes only.