



General Notes: 1. Copyright: this drawing cannot be reproduced without the consent of the owner. 2. Do not scale from this drawing. All dimensions are to be checked on site. 3. All dimensions, levels and drain lines to be checked on site prior to commencement of work. Any discrepancies should be brought to the designers attention.

Rev	No	Revision note	Date	Signature	Checked
A		Amended following discussion with planning officer	07.02.2025	kp	

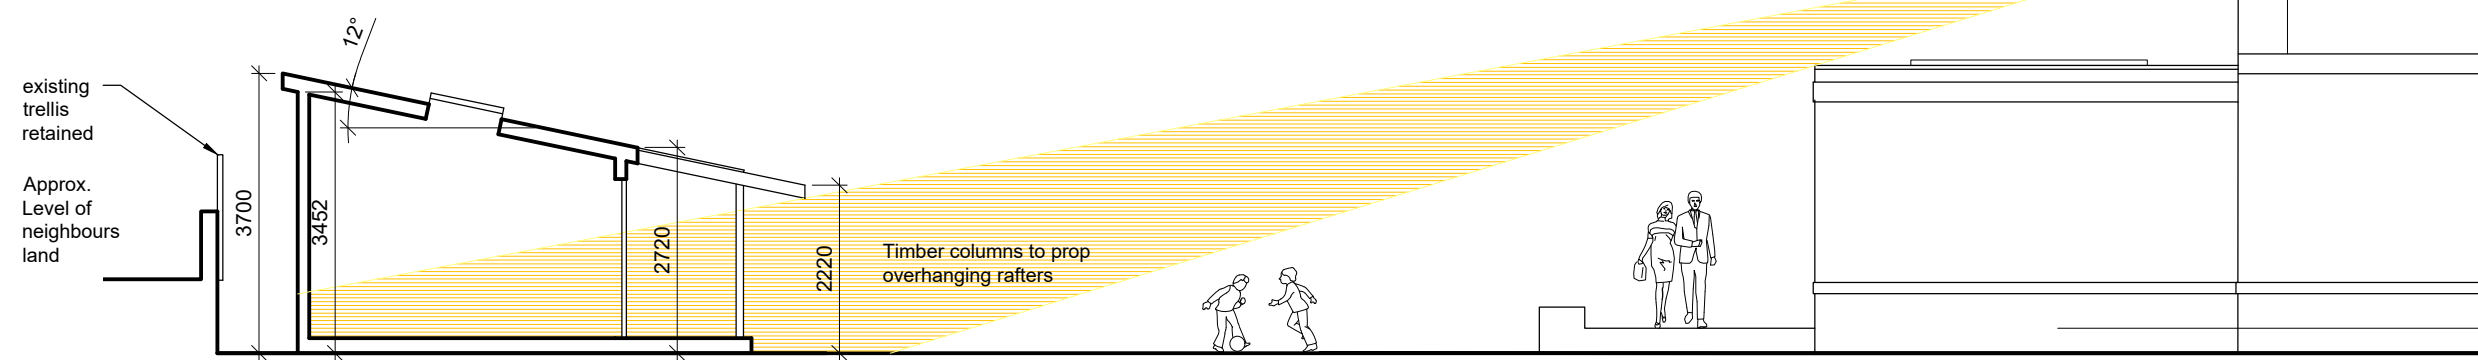


1 SITE SECTION - PROPOSED
Scale: 1:100

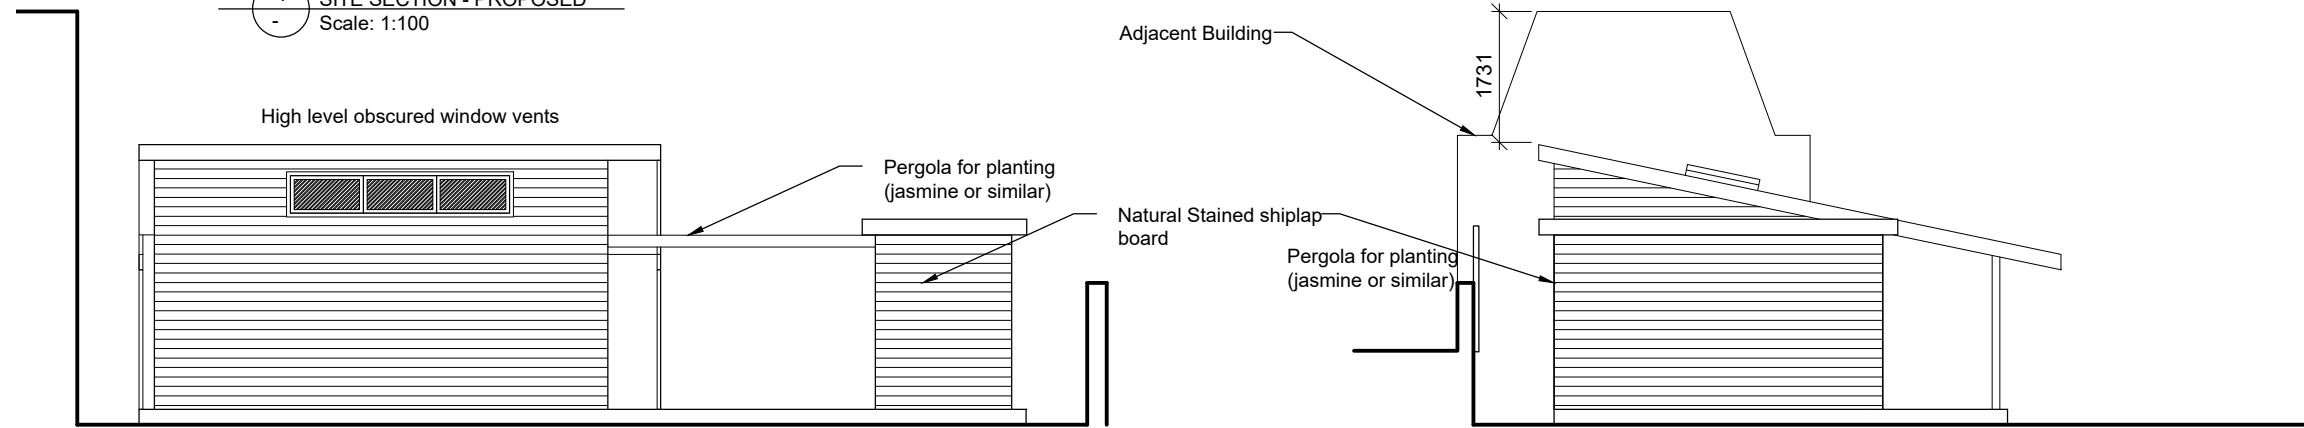

2 REAR ELEVATION - PROPOSED
Scale: 1:100

3 SIDE ELEVATION - PROPOSED
Scale: 1:100

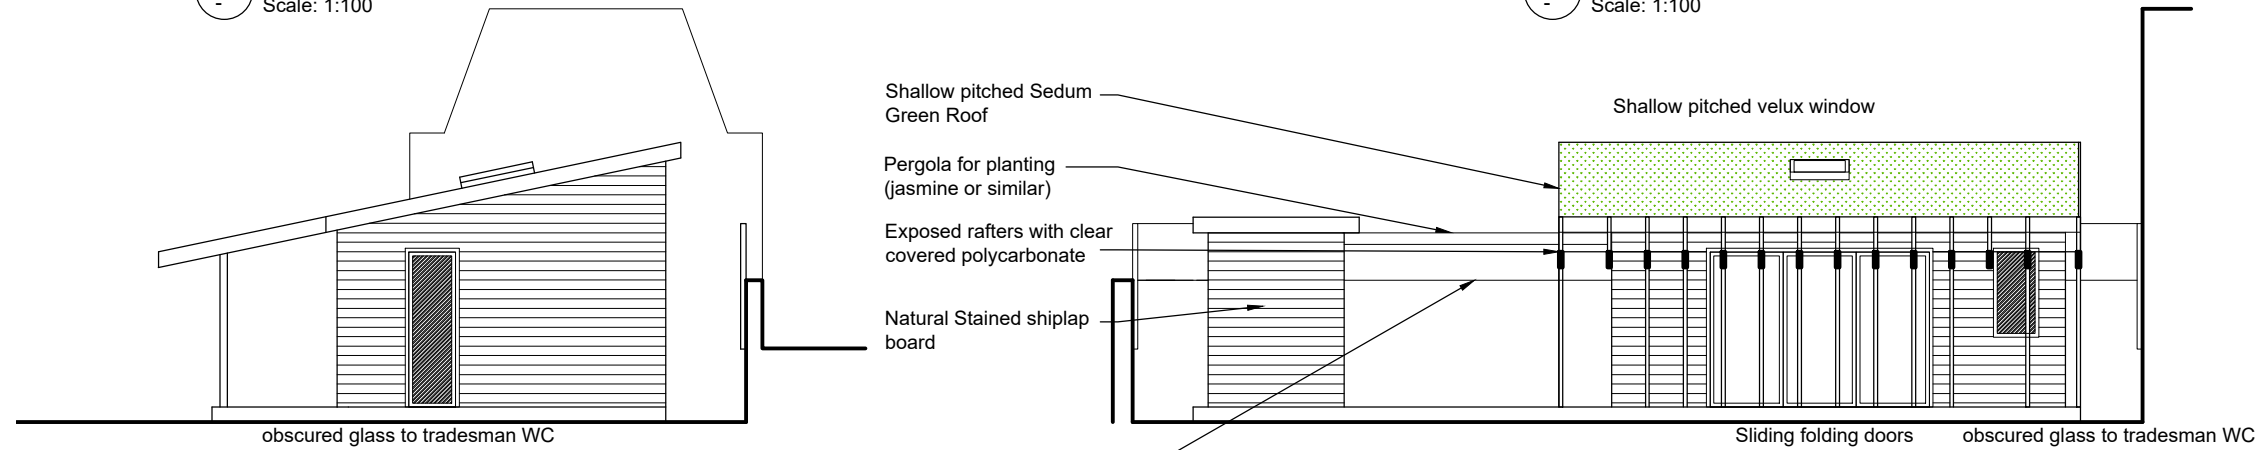

4 SIDE ELEVATION - PROPOSED
Scale: 1:100

5 FRONT ELEVATION - PROPOSED
Scale: 1:100

PLANNING
30.10.2024



PROPOSED DETACHED OUTBUILDING Garden Flat - 97 Priory Road, London NW6 3NL		
PROPOSED ELEVATIONS & SITE SECTION		
Scale: 1:100 @ A3	OCT 2024	Dwg. 18_044_P3A

