
Use figured dimensions. Do not scale from this drawing.
All Dimensions must be checked on site. Any inconsistencies must be reported back to the architect. This drawing and any designs indicated therein are the copyright of Brooks Murray Architects. All rights reserved. No Part of this work may be produced without without prior permission in writing from Brooks Murray Architects. Planning stage drawings should not be used for construction.

REV Description Date

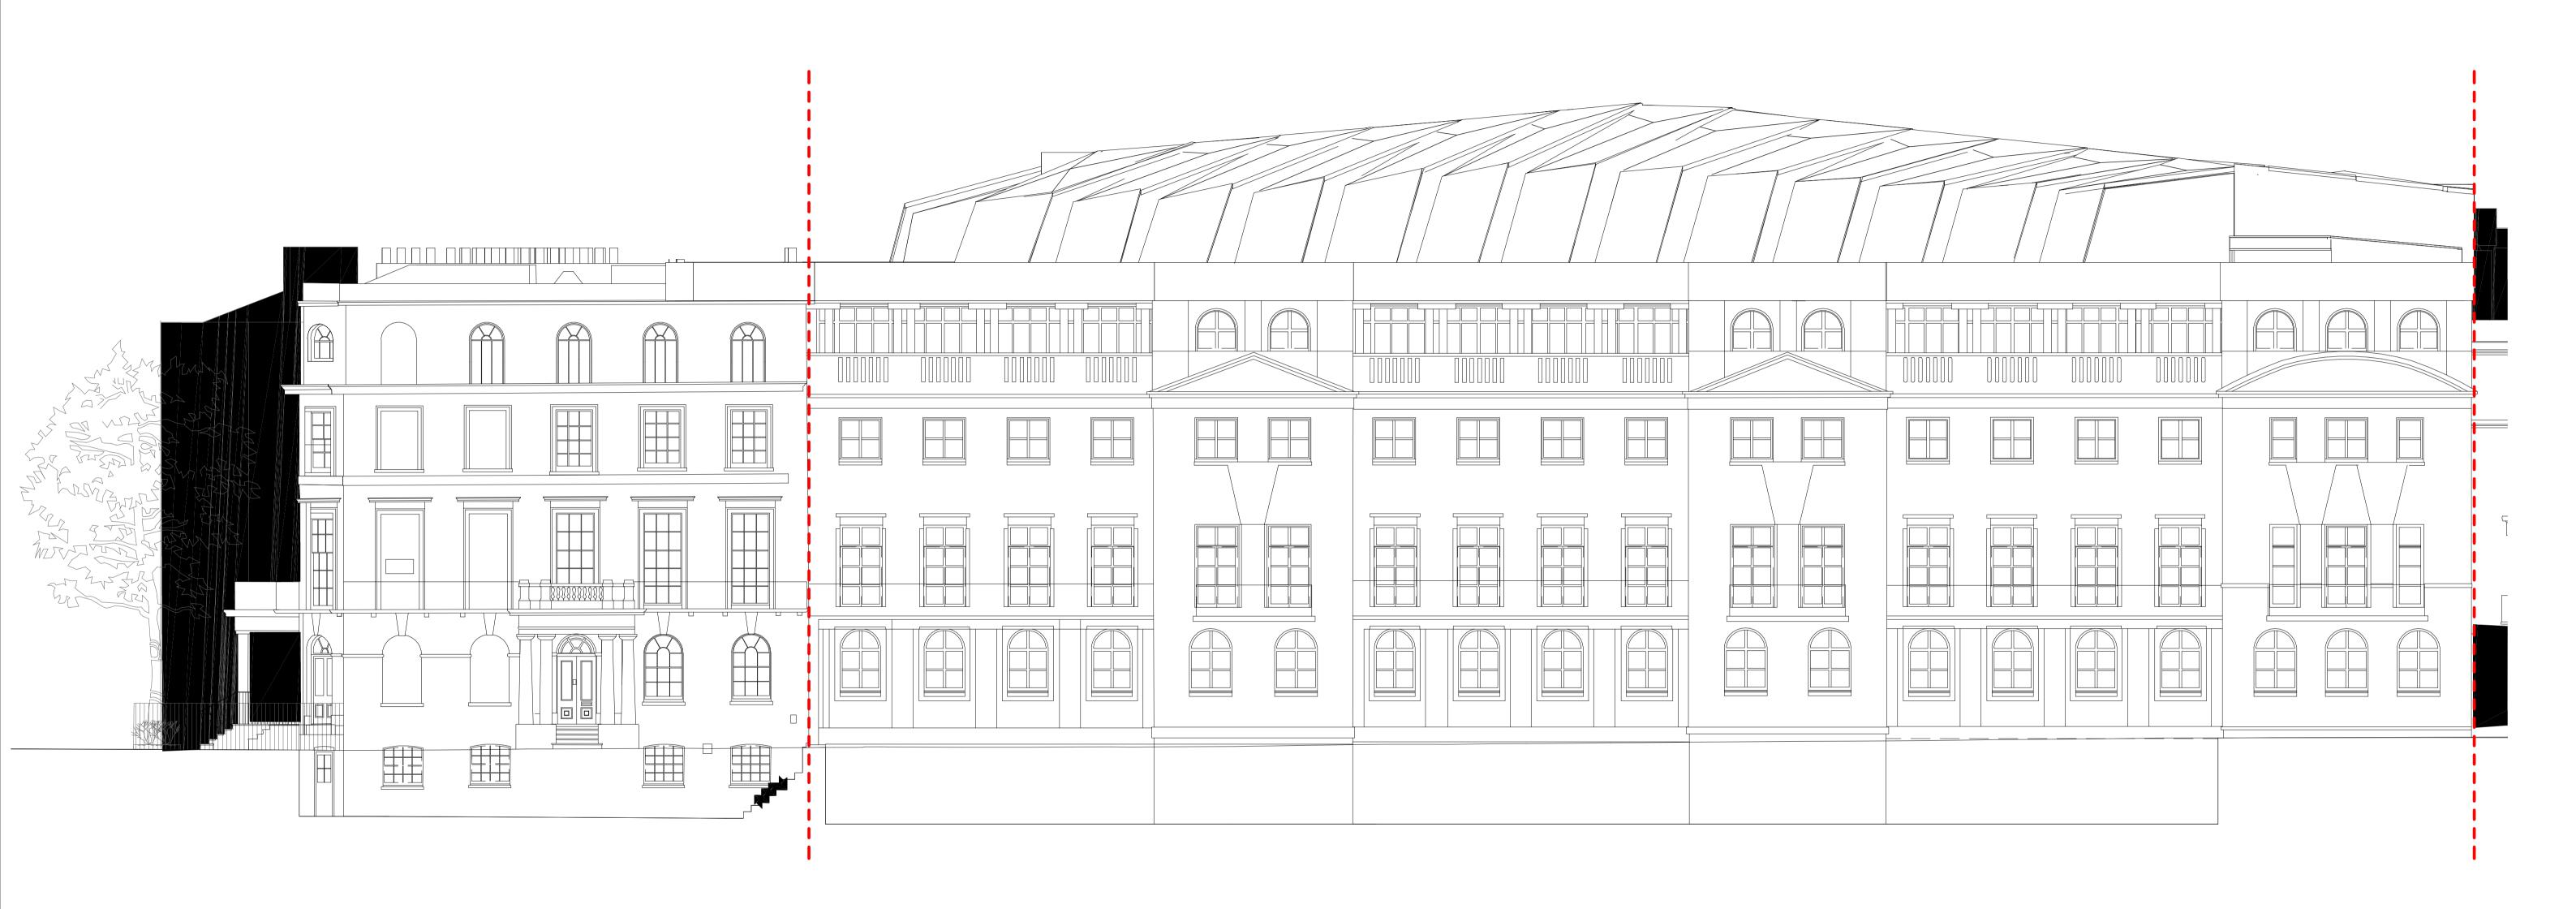

1 Existing East Elevation
1:100

0 1 2 3 4 5m

Brooks Murray Architects
41 Tabernacle Street, London, EC2A 4AA
+44 (0)20 77399955 architects@brooksmurray.com



CLIENT Owner

JOB 1-9 Albany Street, NW1 4DF

DRAWING TITLE East Elevation – Albany Street

SCALE 1:100 @ A1

DATE March 2025

STATUS Planning

DWG NO. REV Issued by 1195.52 - 020 CF