


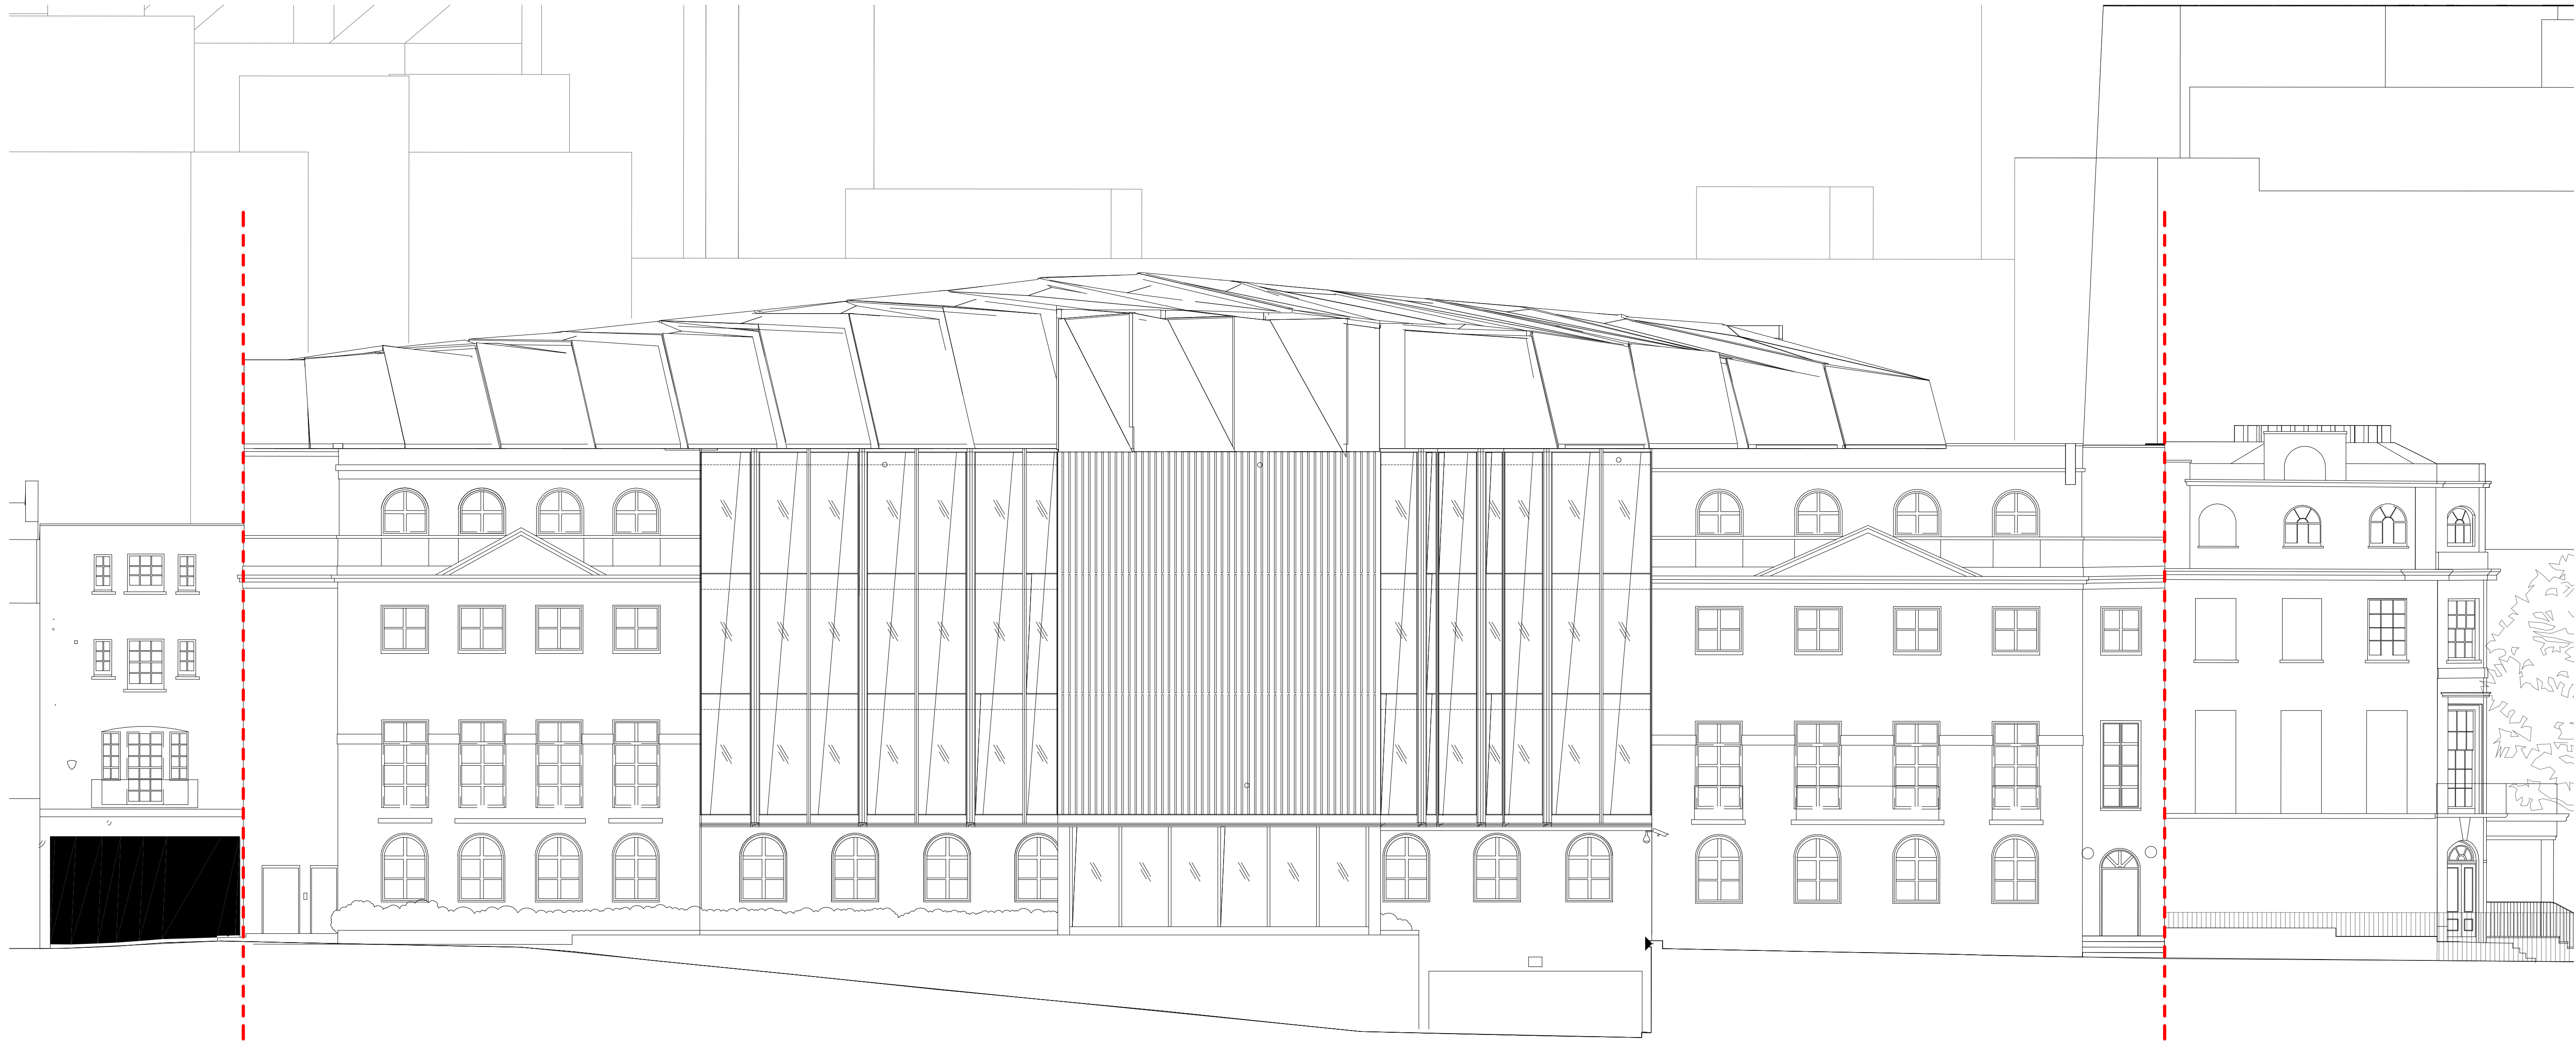

1 Existing West Elevation
1 : 100

Brooks Murray Architects
41 Tabernacle Street, London, EC2A 4AA
+44 (0)20 77399955 architects@brooksmurray.com

brooks
murray

CLIENT
Owner

JOB
1-9 Albany Street, NW1 4DF

DRAWING TITLE
West Elevation - Peto Place

SCALE
1 : 100 @ A1

DATE
March 2025

STATUS
Planning

DWG NO.	REV	Issued by
1195.52- 021	CF	

