

ALL DIMENSIONS, LEVELS AND CLEARANCES TO BE CHECKED ON SITE PRIOR TO WORKS COMMENCING


THIS DRAWING SHOULD BE READ IN CONJUNCTION WITH ALL OTHER PROJECT RELATED DRAWINGS, SPECIFICATIONS AND DOCUMENTS AS PART OF A SINGLE PROJECT PACKAGE

ANY DISCREPANCY BETWEEN THIS DRAWING, OTHER PROJECT DOCUMENTS OR THE SPECIFICATIONS, OR THE SPECIFICATION / BILLS OF MATERIALS MUST BE CLARIFIED BEFORE COMMENCEMENT OF ANY WORK OR ORDERING OF ANY MATERIALS

PLEASE CONSULT THE AUTHOR OR PROJECT MANAGER PRIOR TO THE READER REQUESTING CLARIFICATION ON ANY PART OF THIS DRAWING.



THE COPYRIGHT OF THE DRAWINGS AND DESIGN IS THE PROPERTY OF THE COMPANY. THIS INFORMATION HAS BEEN ISSUED UNDER SPECIFIC TERMS FOR THIS PROJECT. IT MAY ONLY BE USED AND REPRODUCED ACCORDINGLY.

## NOTES

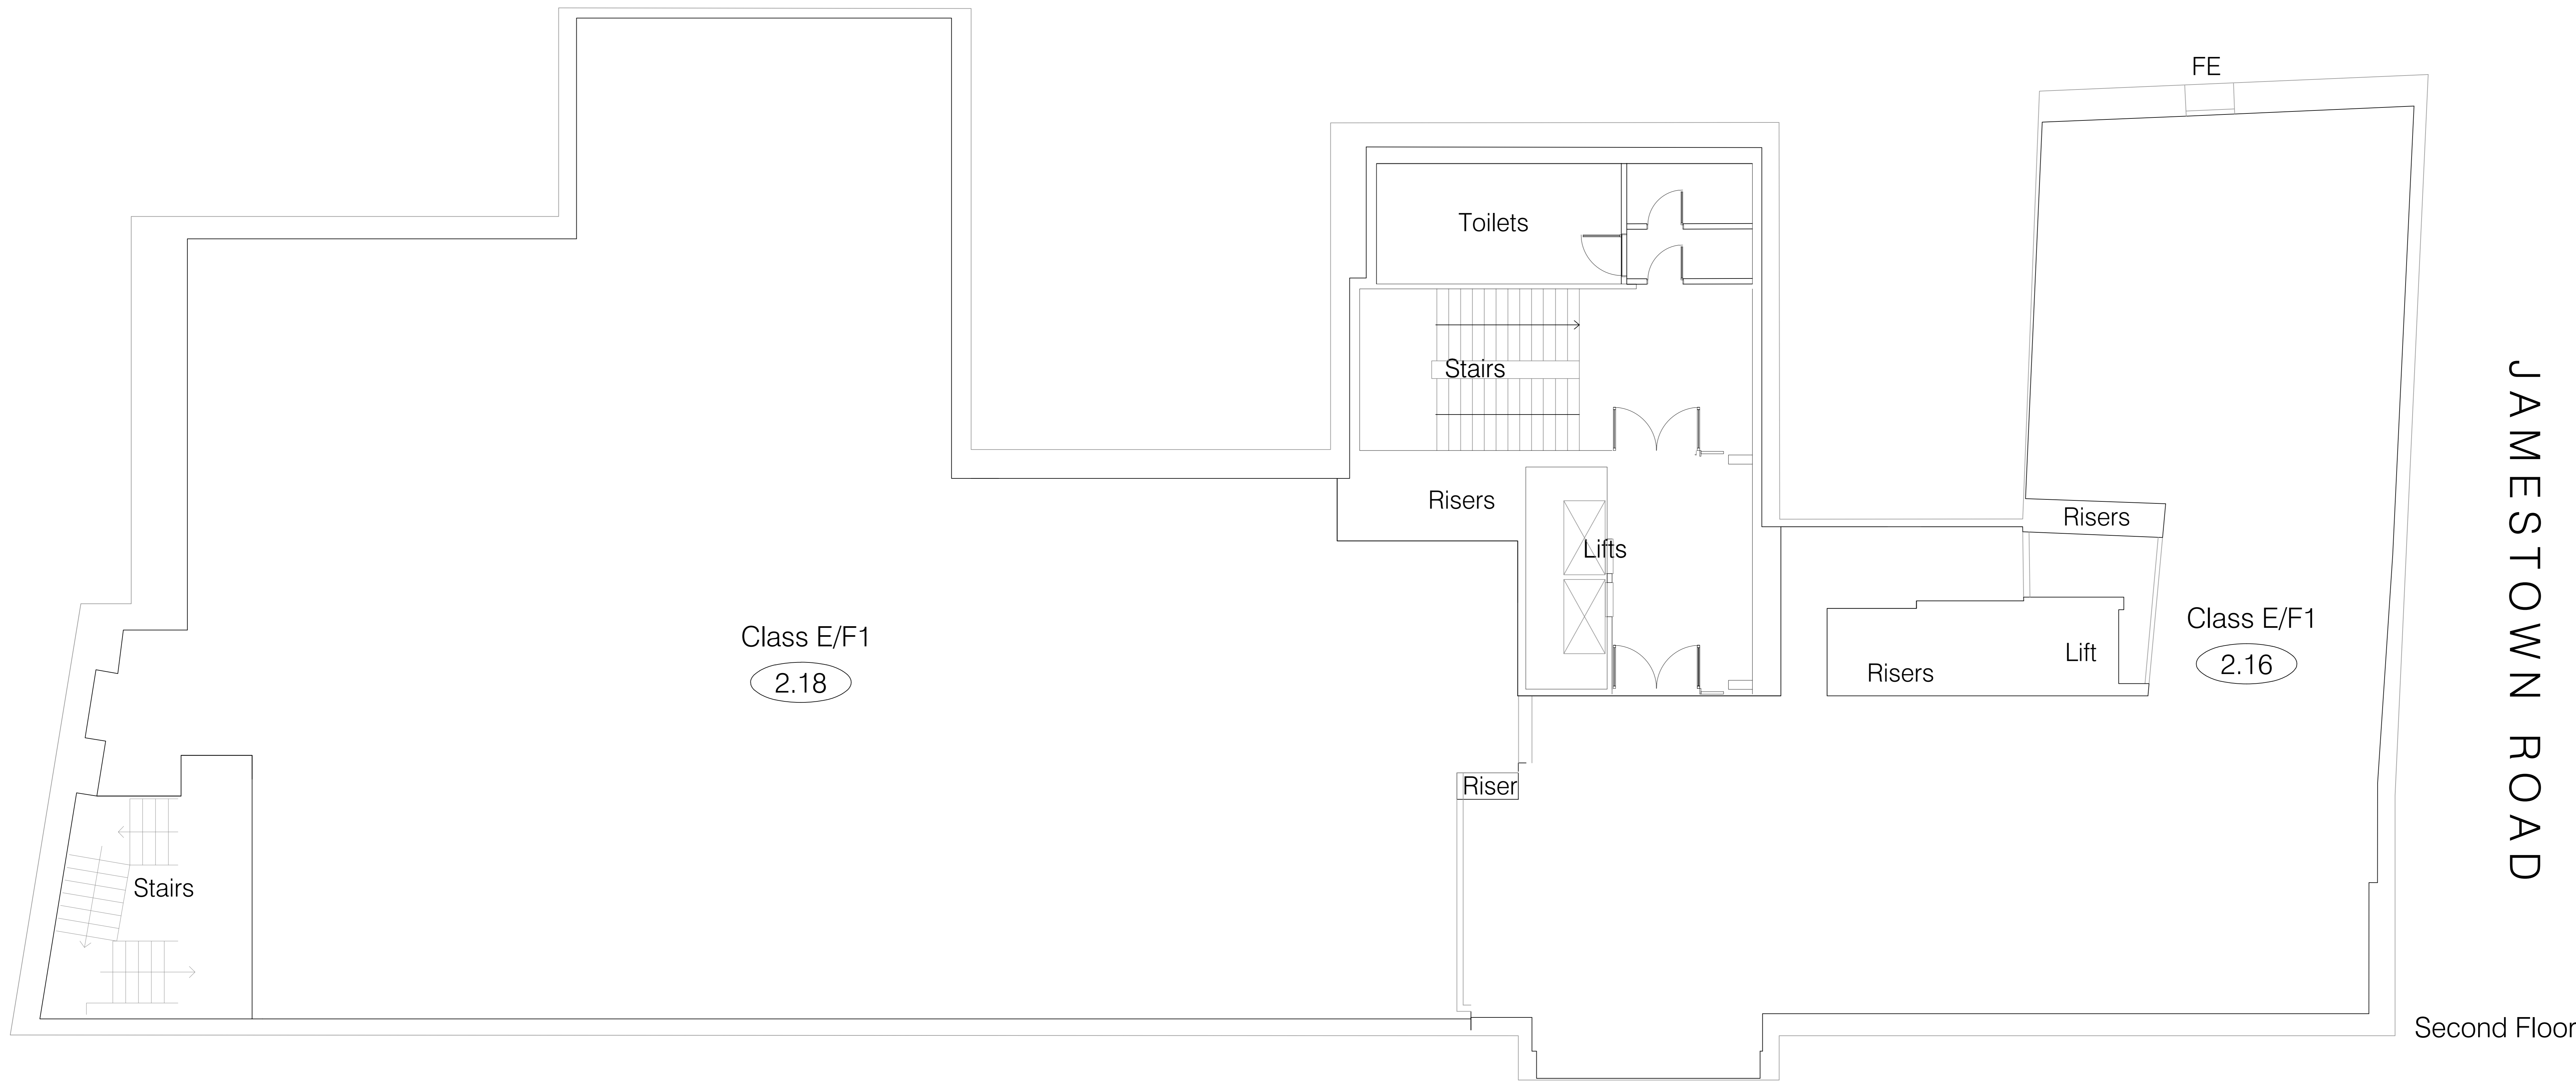

## Second Floor

OV AL ROAD

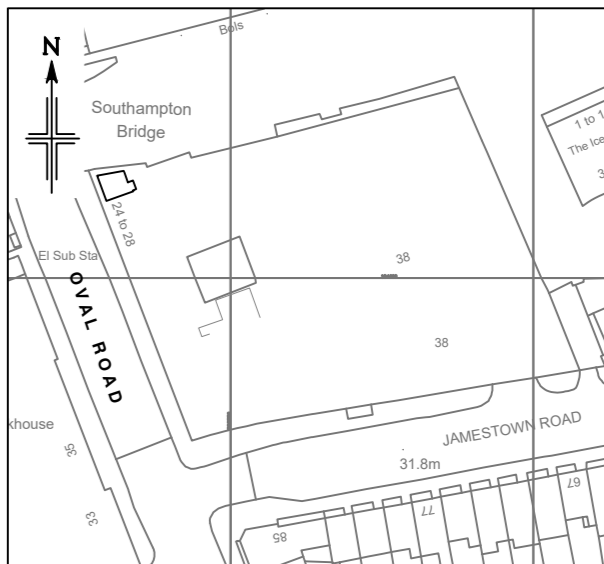 

### Location Plan

Scale 1:1250

This drawing contains Ordnance Survey data which has been reproduced with the permission of the Controller of Her Majesty's Stationery Office, Crown copyright 2018  
Licence Number 100022432

[illegible]

B	05.02.25	MT	GO	NC	Classi E/P1
A	05.02.25	MT	GO	NC	Original Issu



### The Independent Measurement Choice

<b>SIDCUP Class</b> E/F1	Irene House Five Arches Business Park Maidstone Road Sidcup, Kent DA14 5AE T: 020 8399 7777	<b>OXFORD Class</b> E/F1	Wootton Business Park Besselsleigh Road Wootton, Abingdon Oxfordshire OX13 6FD T: 01865 322500
-----------------------------	---	-----------------------------	--

<b>LONDON Class E/F1</b>	<b>STEVENAGE Class E/F1</b>
Third Floor	Suite 237, Second Floor
Baird House	Kings Court Business Centre
15-17 St Cross Street	London Road, Stevenage
London EC1N 8JW	Hertfordshire SG1 2NG
T: 020 7651 0790	T: 020 3714 7000

**Client:**

## İÇENİ

Project Title:

ACADEMIC HOUSE  
24-28 Oval Road,  
London NW1

Drawing Title

### Proposed Second Floor Plan

**Status:**

RECORD

Drawn By: MET	Designed By: MET	Checked By: GO	Approved By: NC
------------------	---------------------	-------------------	--------------------

Original Issue Date:	Scale @ A0:
05/02/2025	1:50

Job No/ File Ref		Originator	Zone	Level
LAF4605		LAF	XX	02
Type	Discipline	Number	Suitability	Revision
DR	G	4605	S2	B