




LOCATION PLAN SCALE 1:1000



SITE PLAN SCALE 1:250

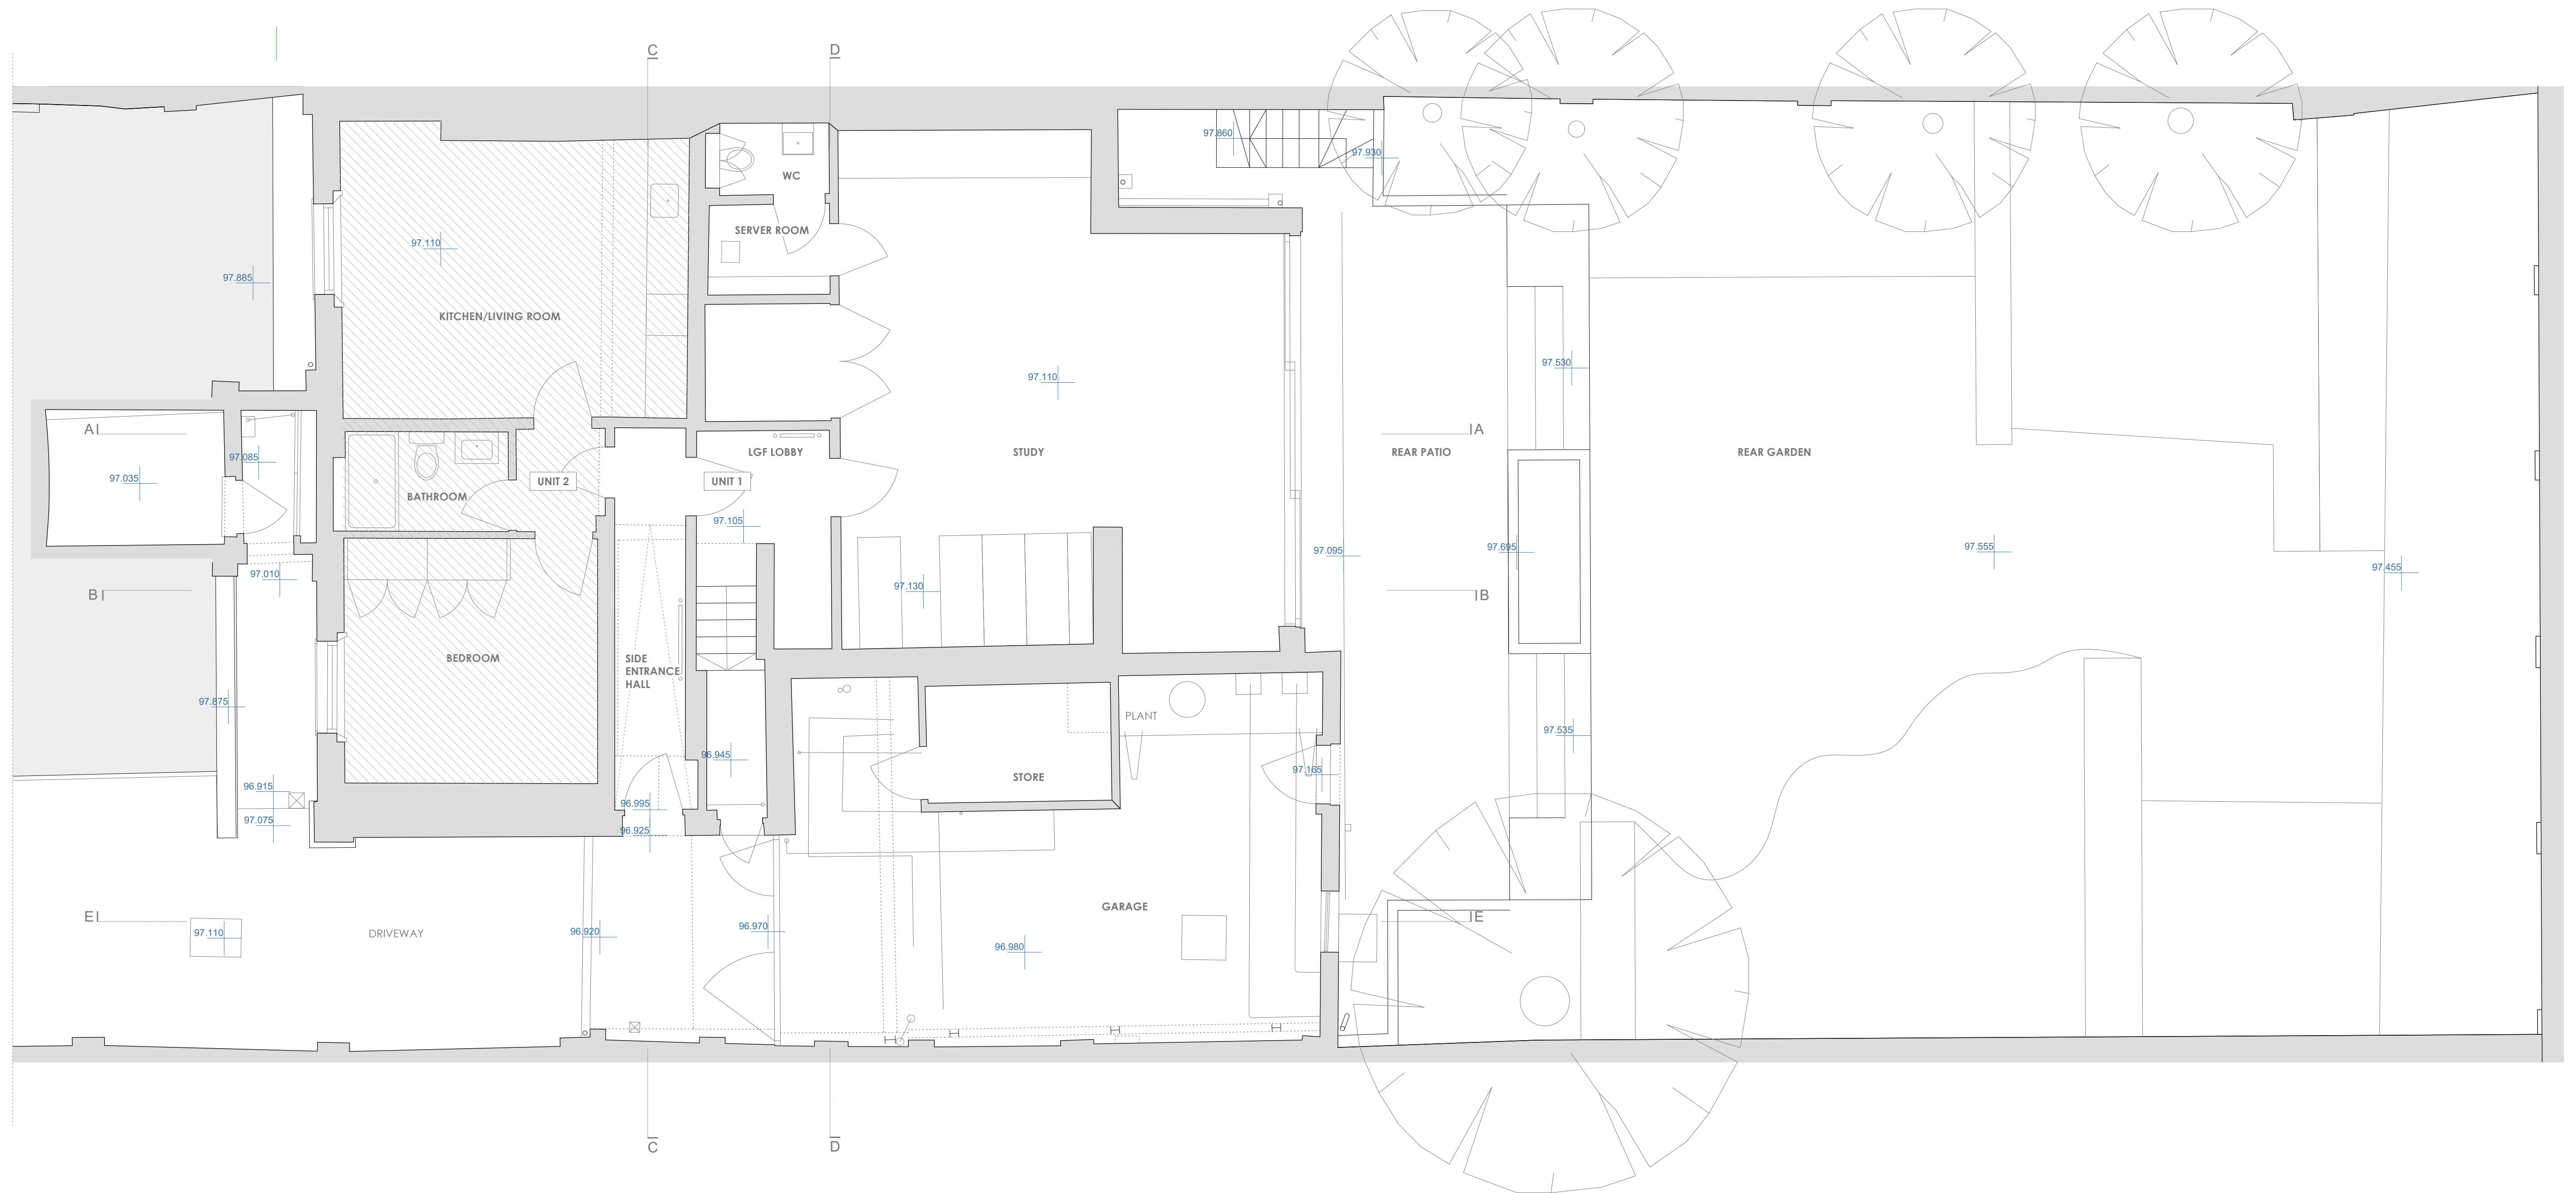







FIRST FLOOR PLAN



SECOND FLOOR PLAN

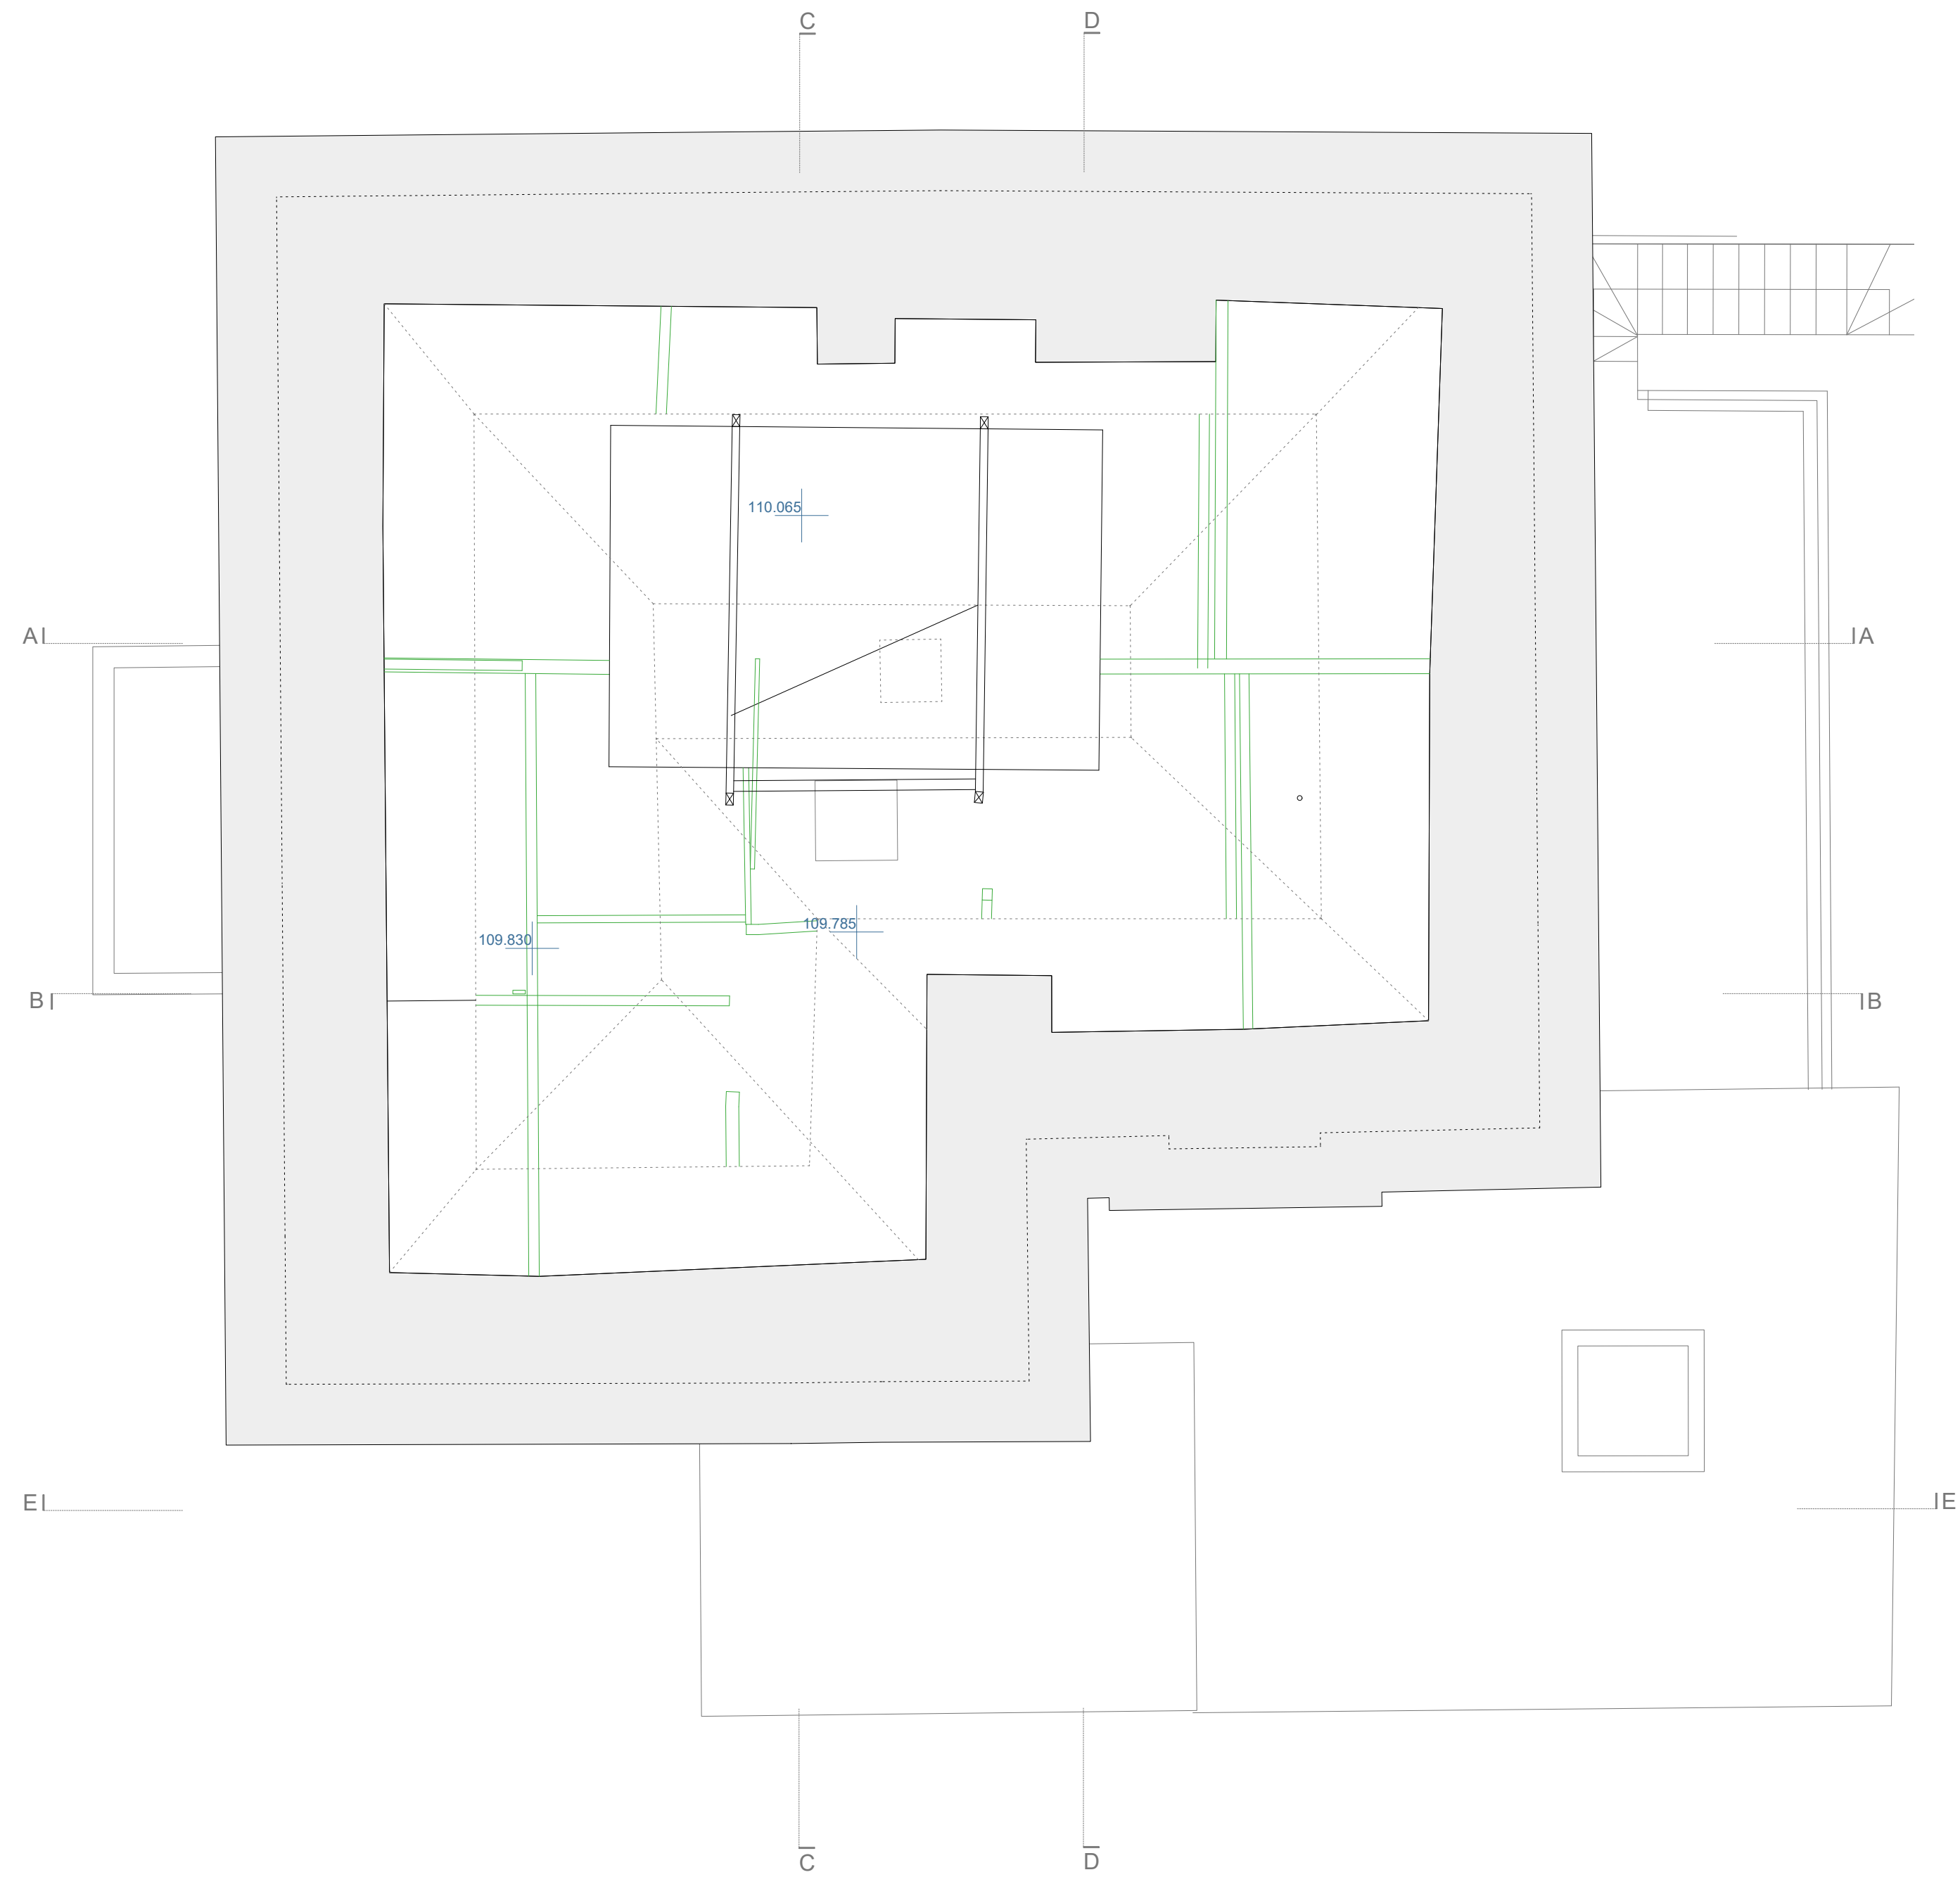

ATTIC FLOOR PLAN

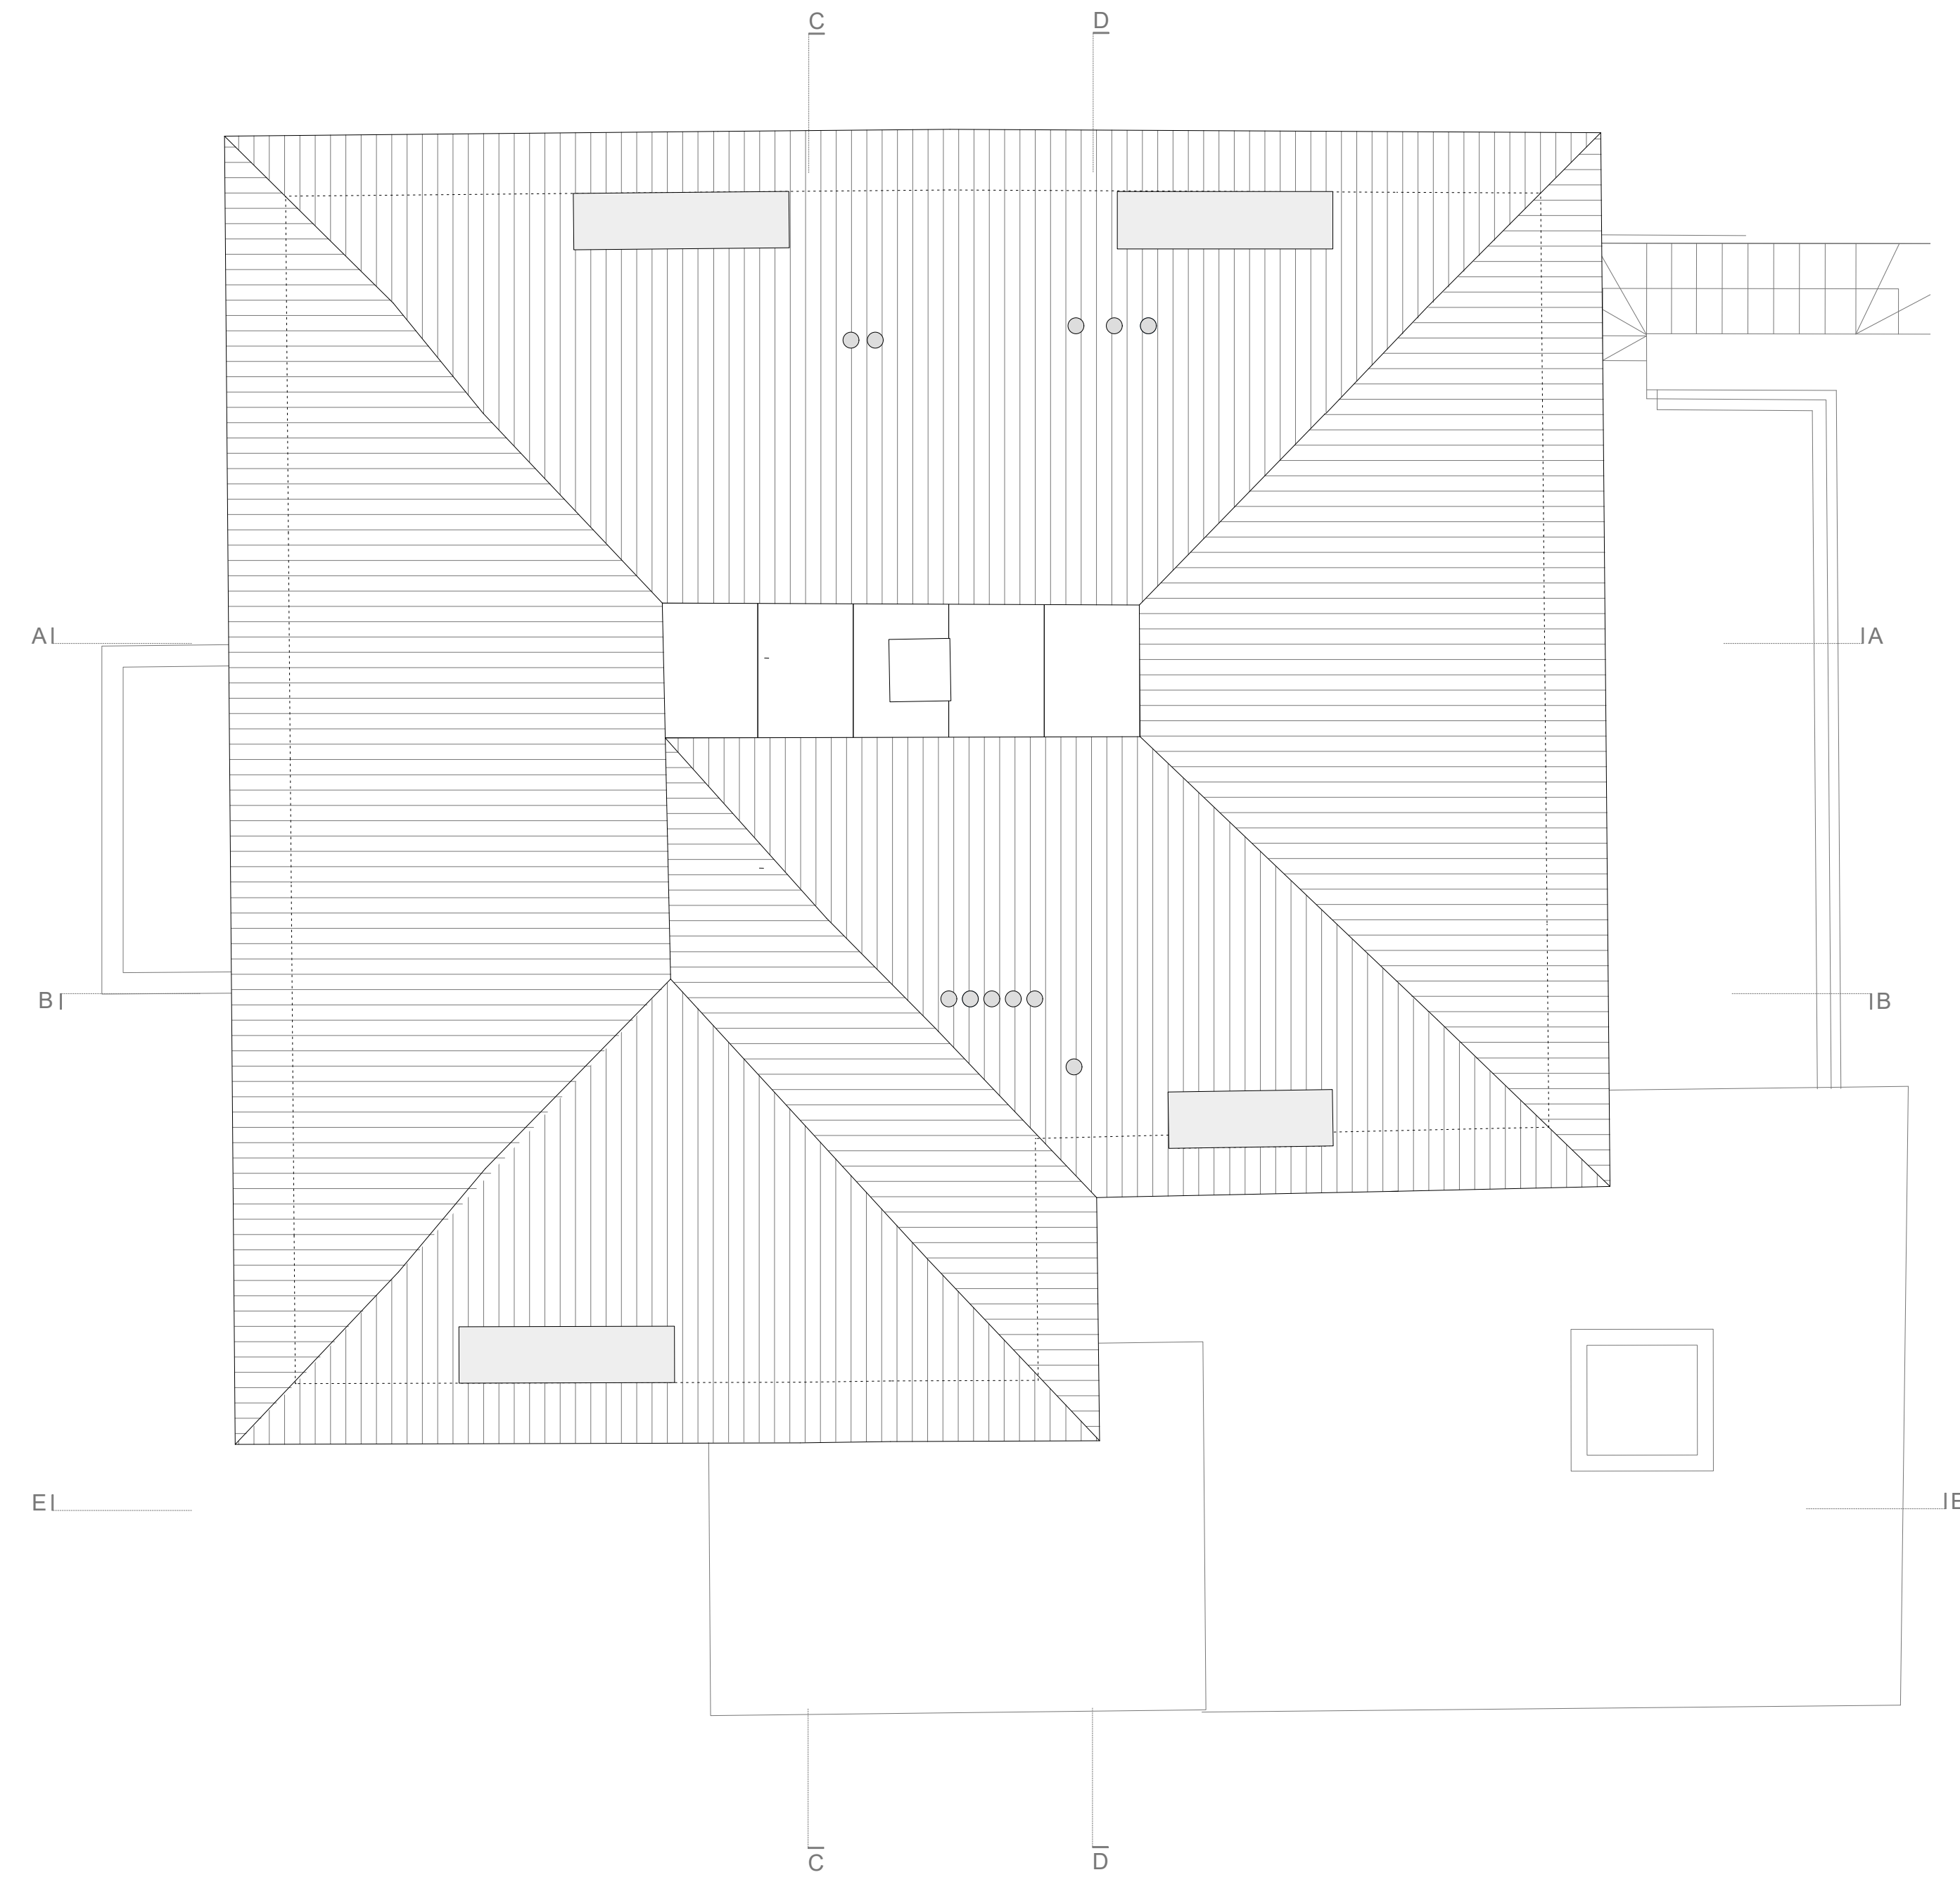

ROOF PLAN





+9.78 ATTIC EXISTING

+7.09 2F EXISTING


+3.91 1F EXISTING

00.03 GF EXISTING


00.00 DATUM

-1.98 GF front garden entrance

-2.89 LGF Existing

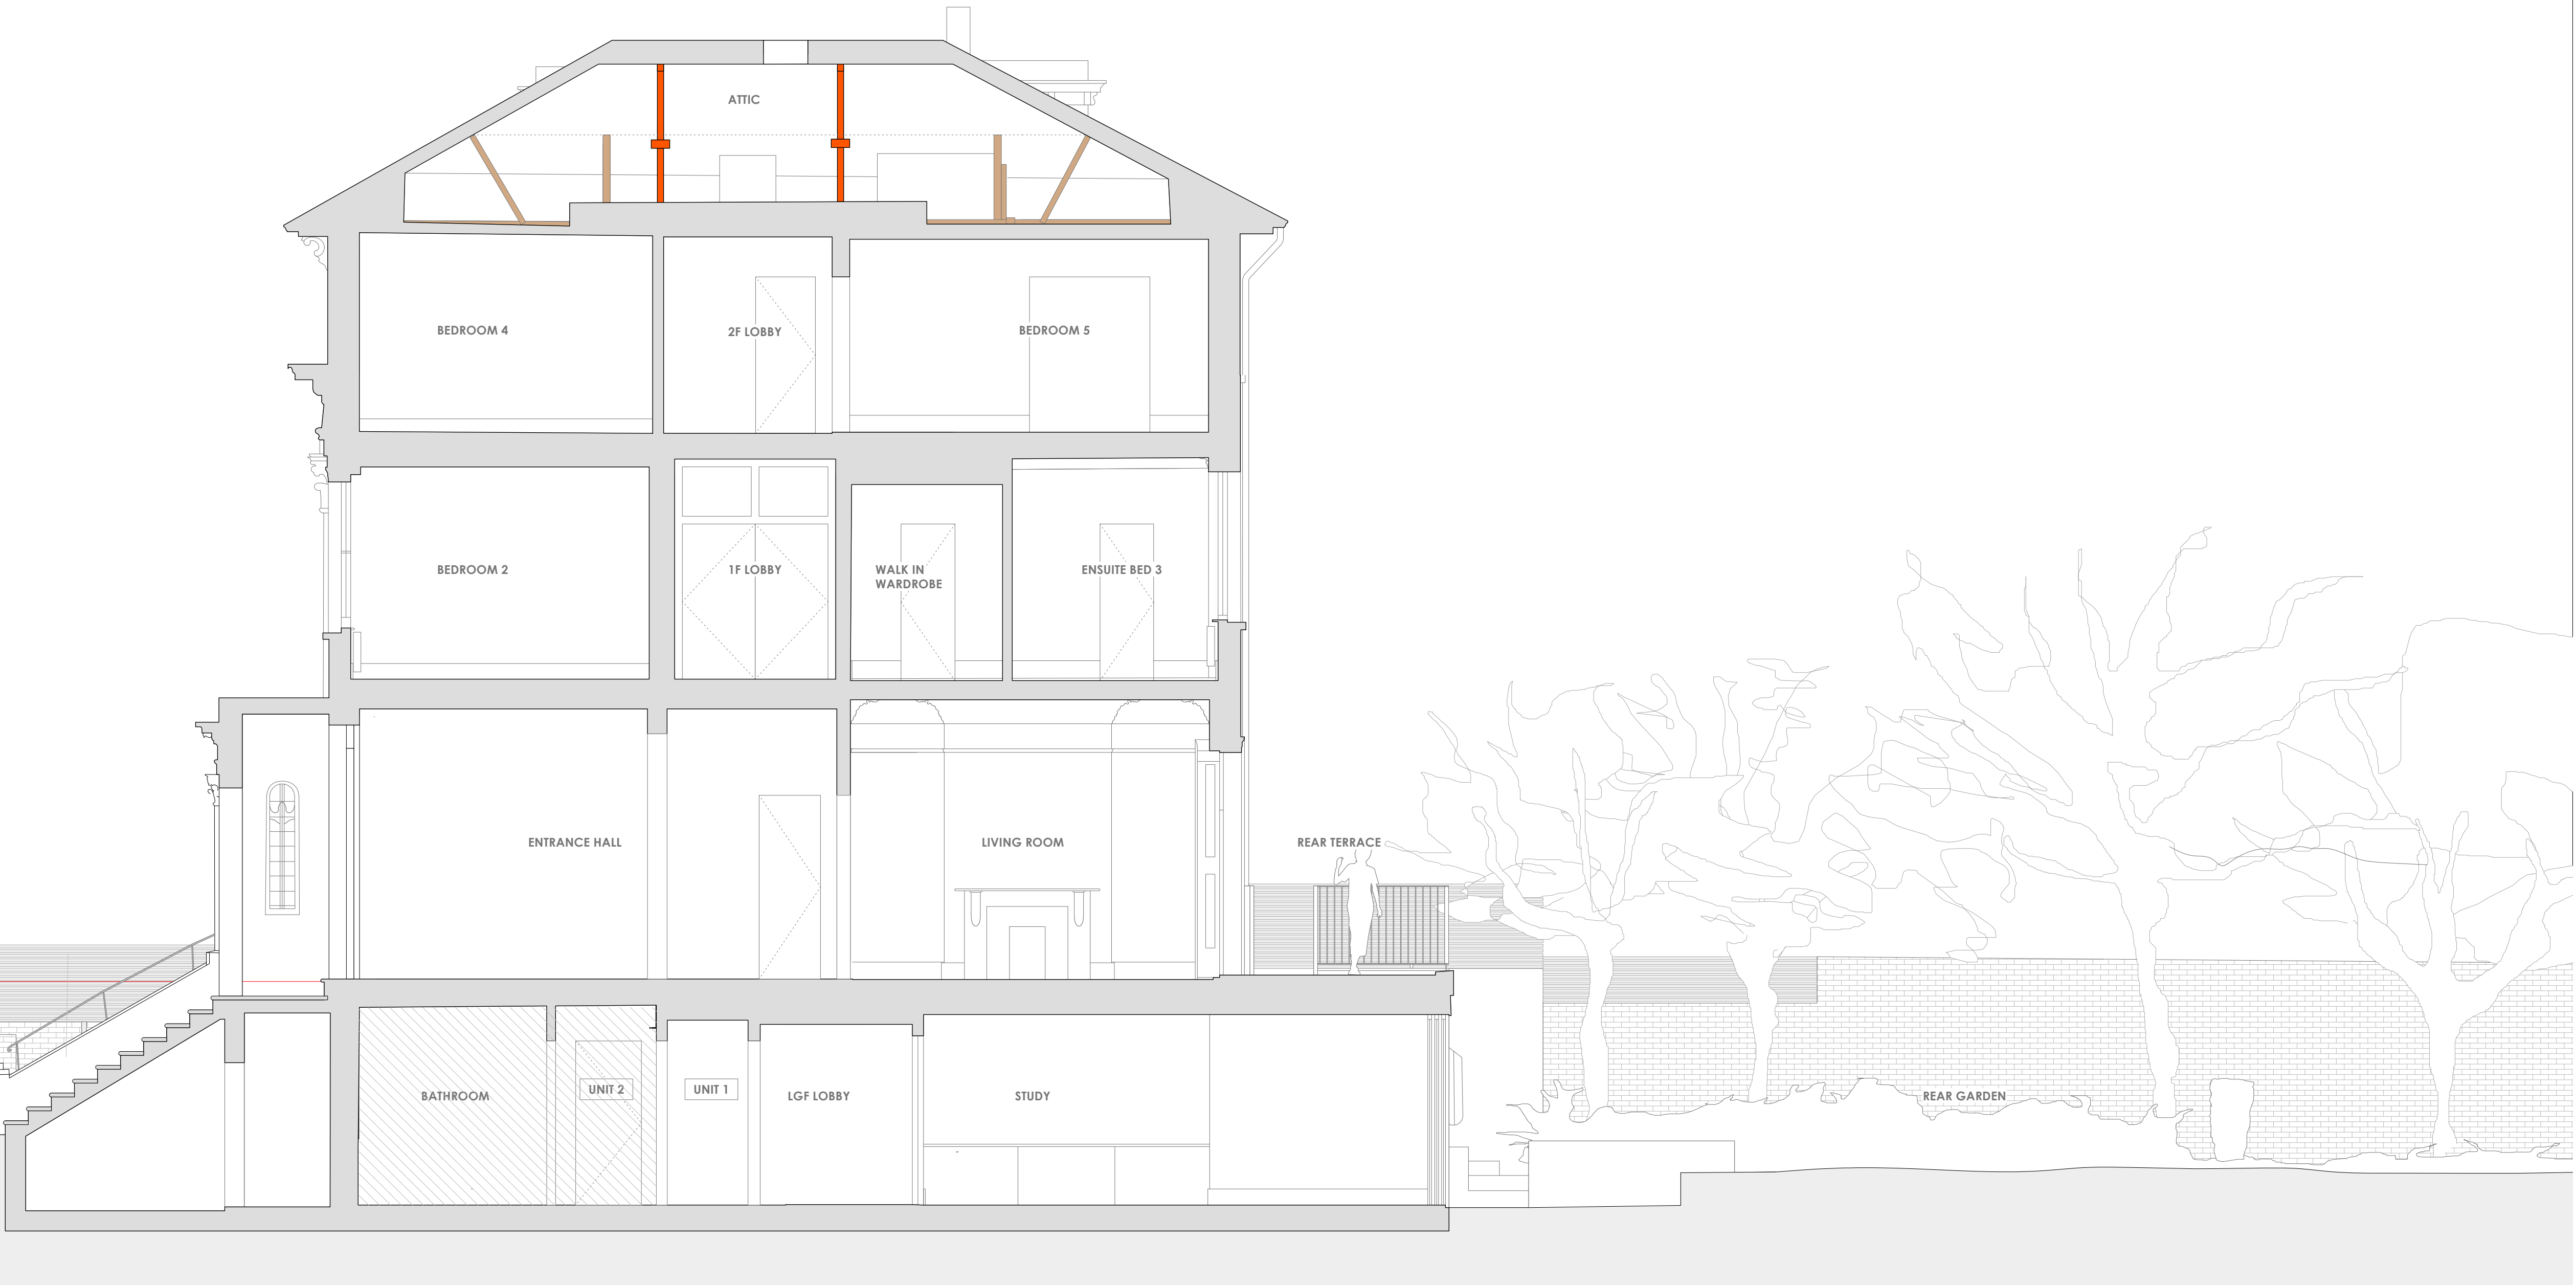



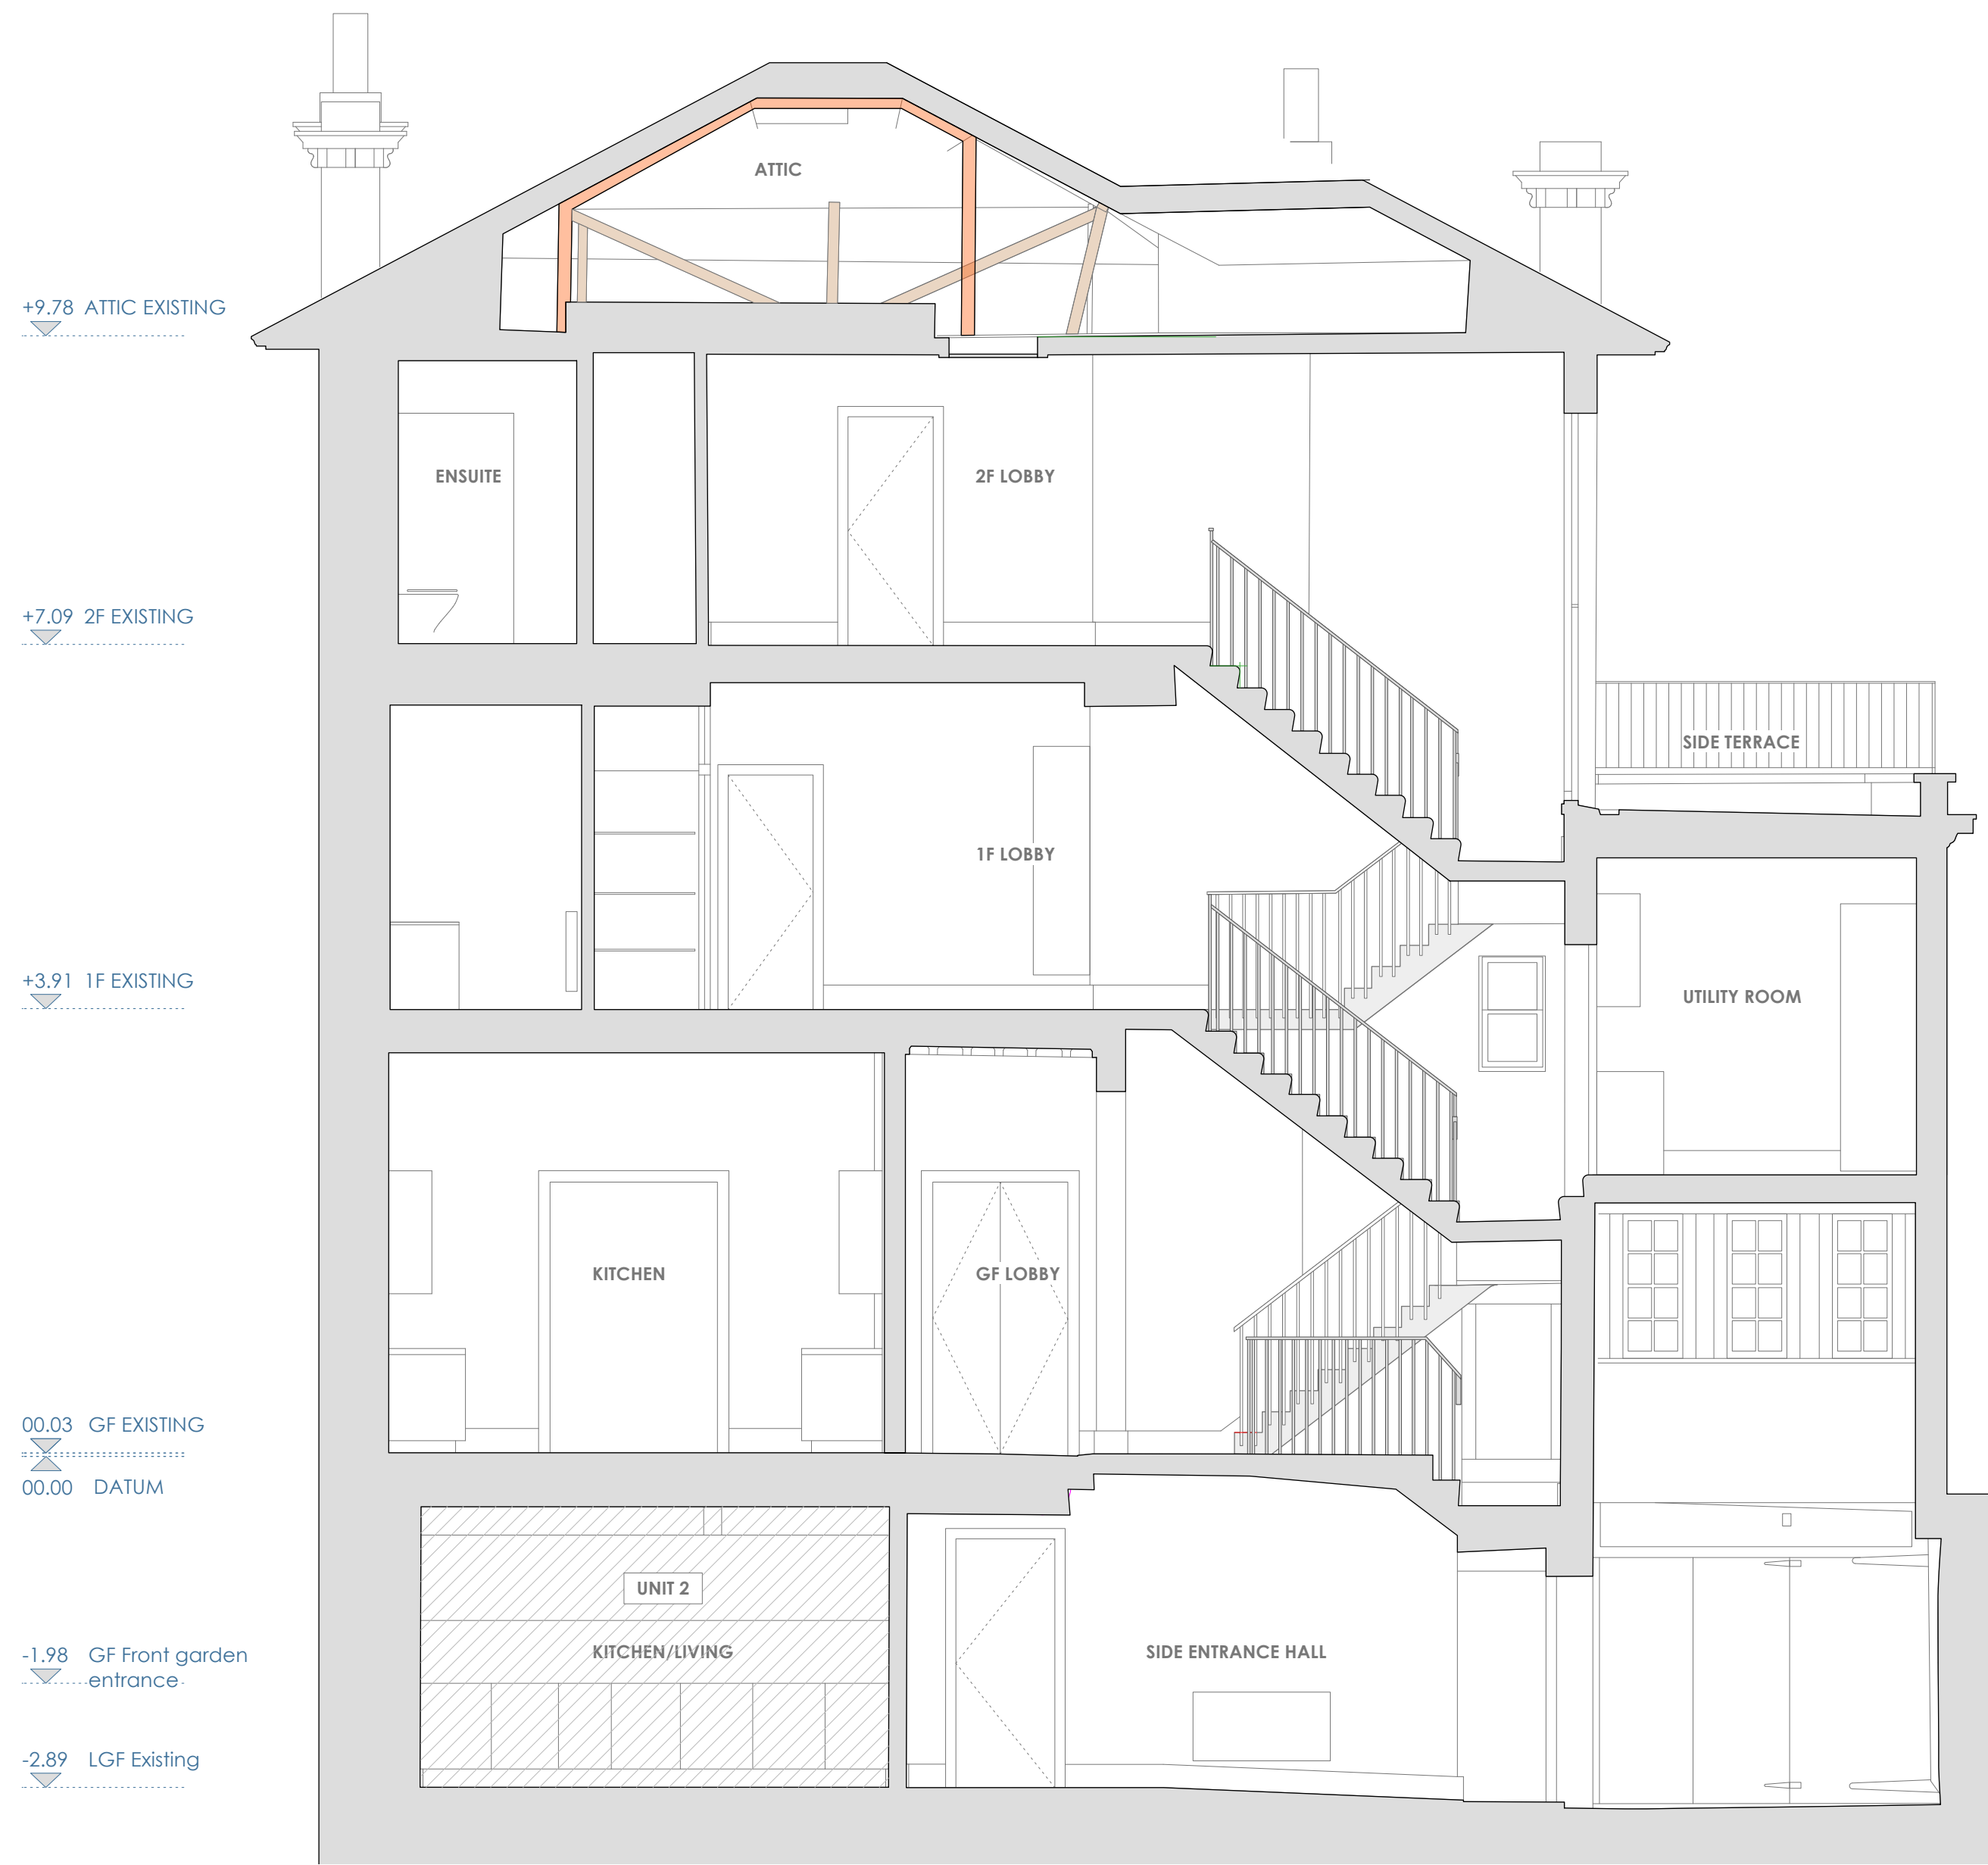

SECTION CC




SECTION DD






LOCATION PLAN SCALE 1:1000




SITE PLAN SCALE 1:250

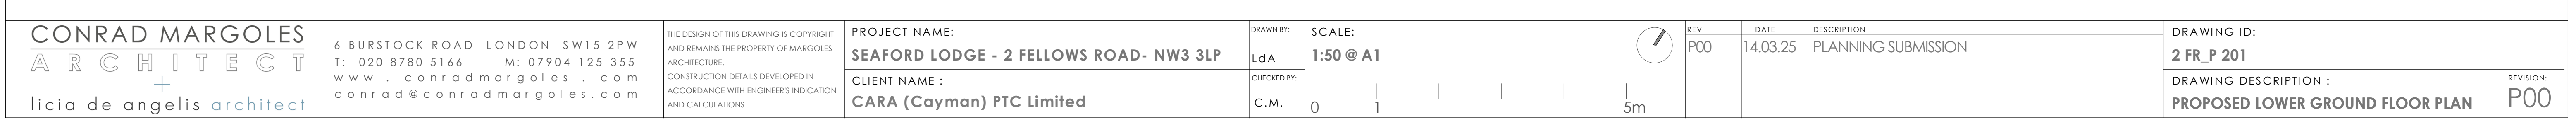


 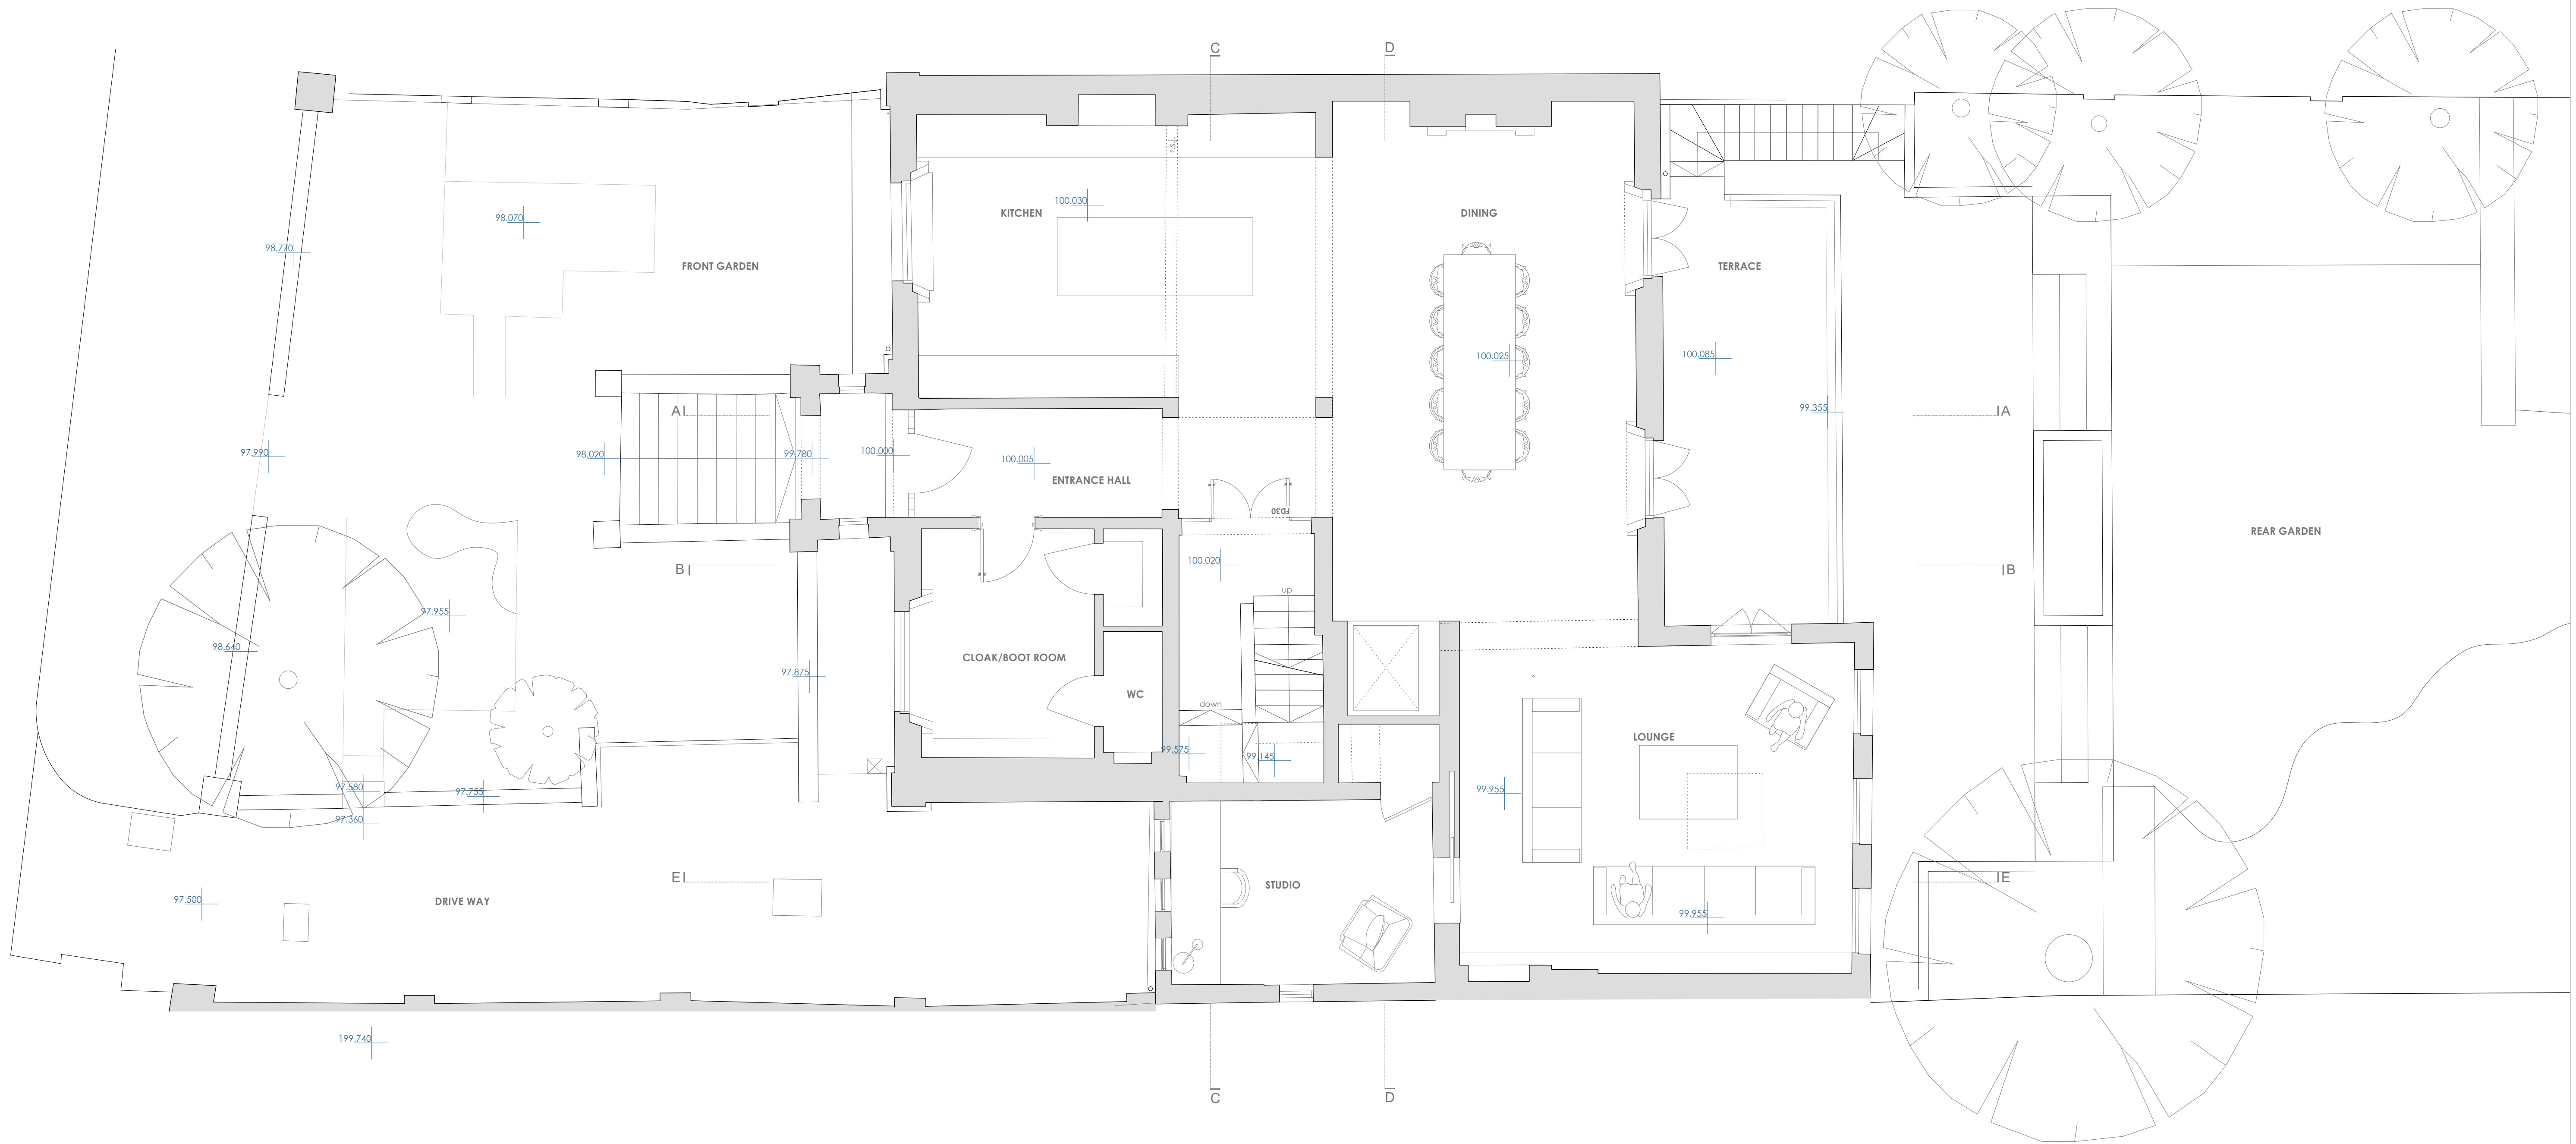

 


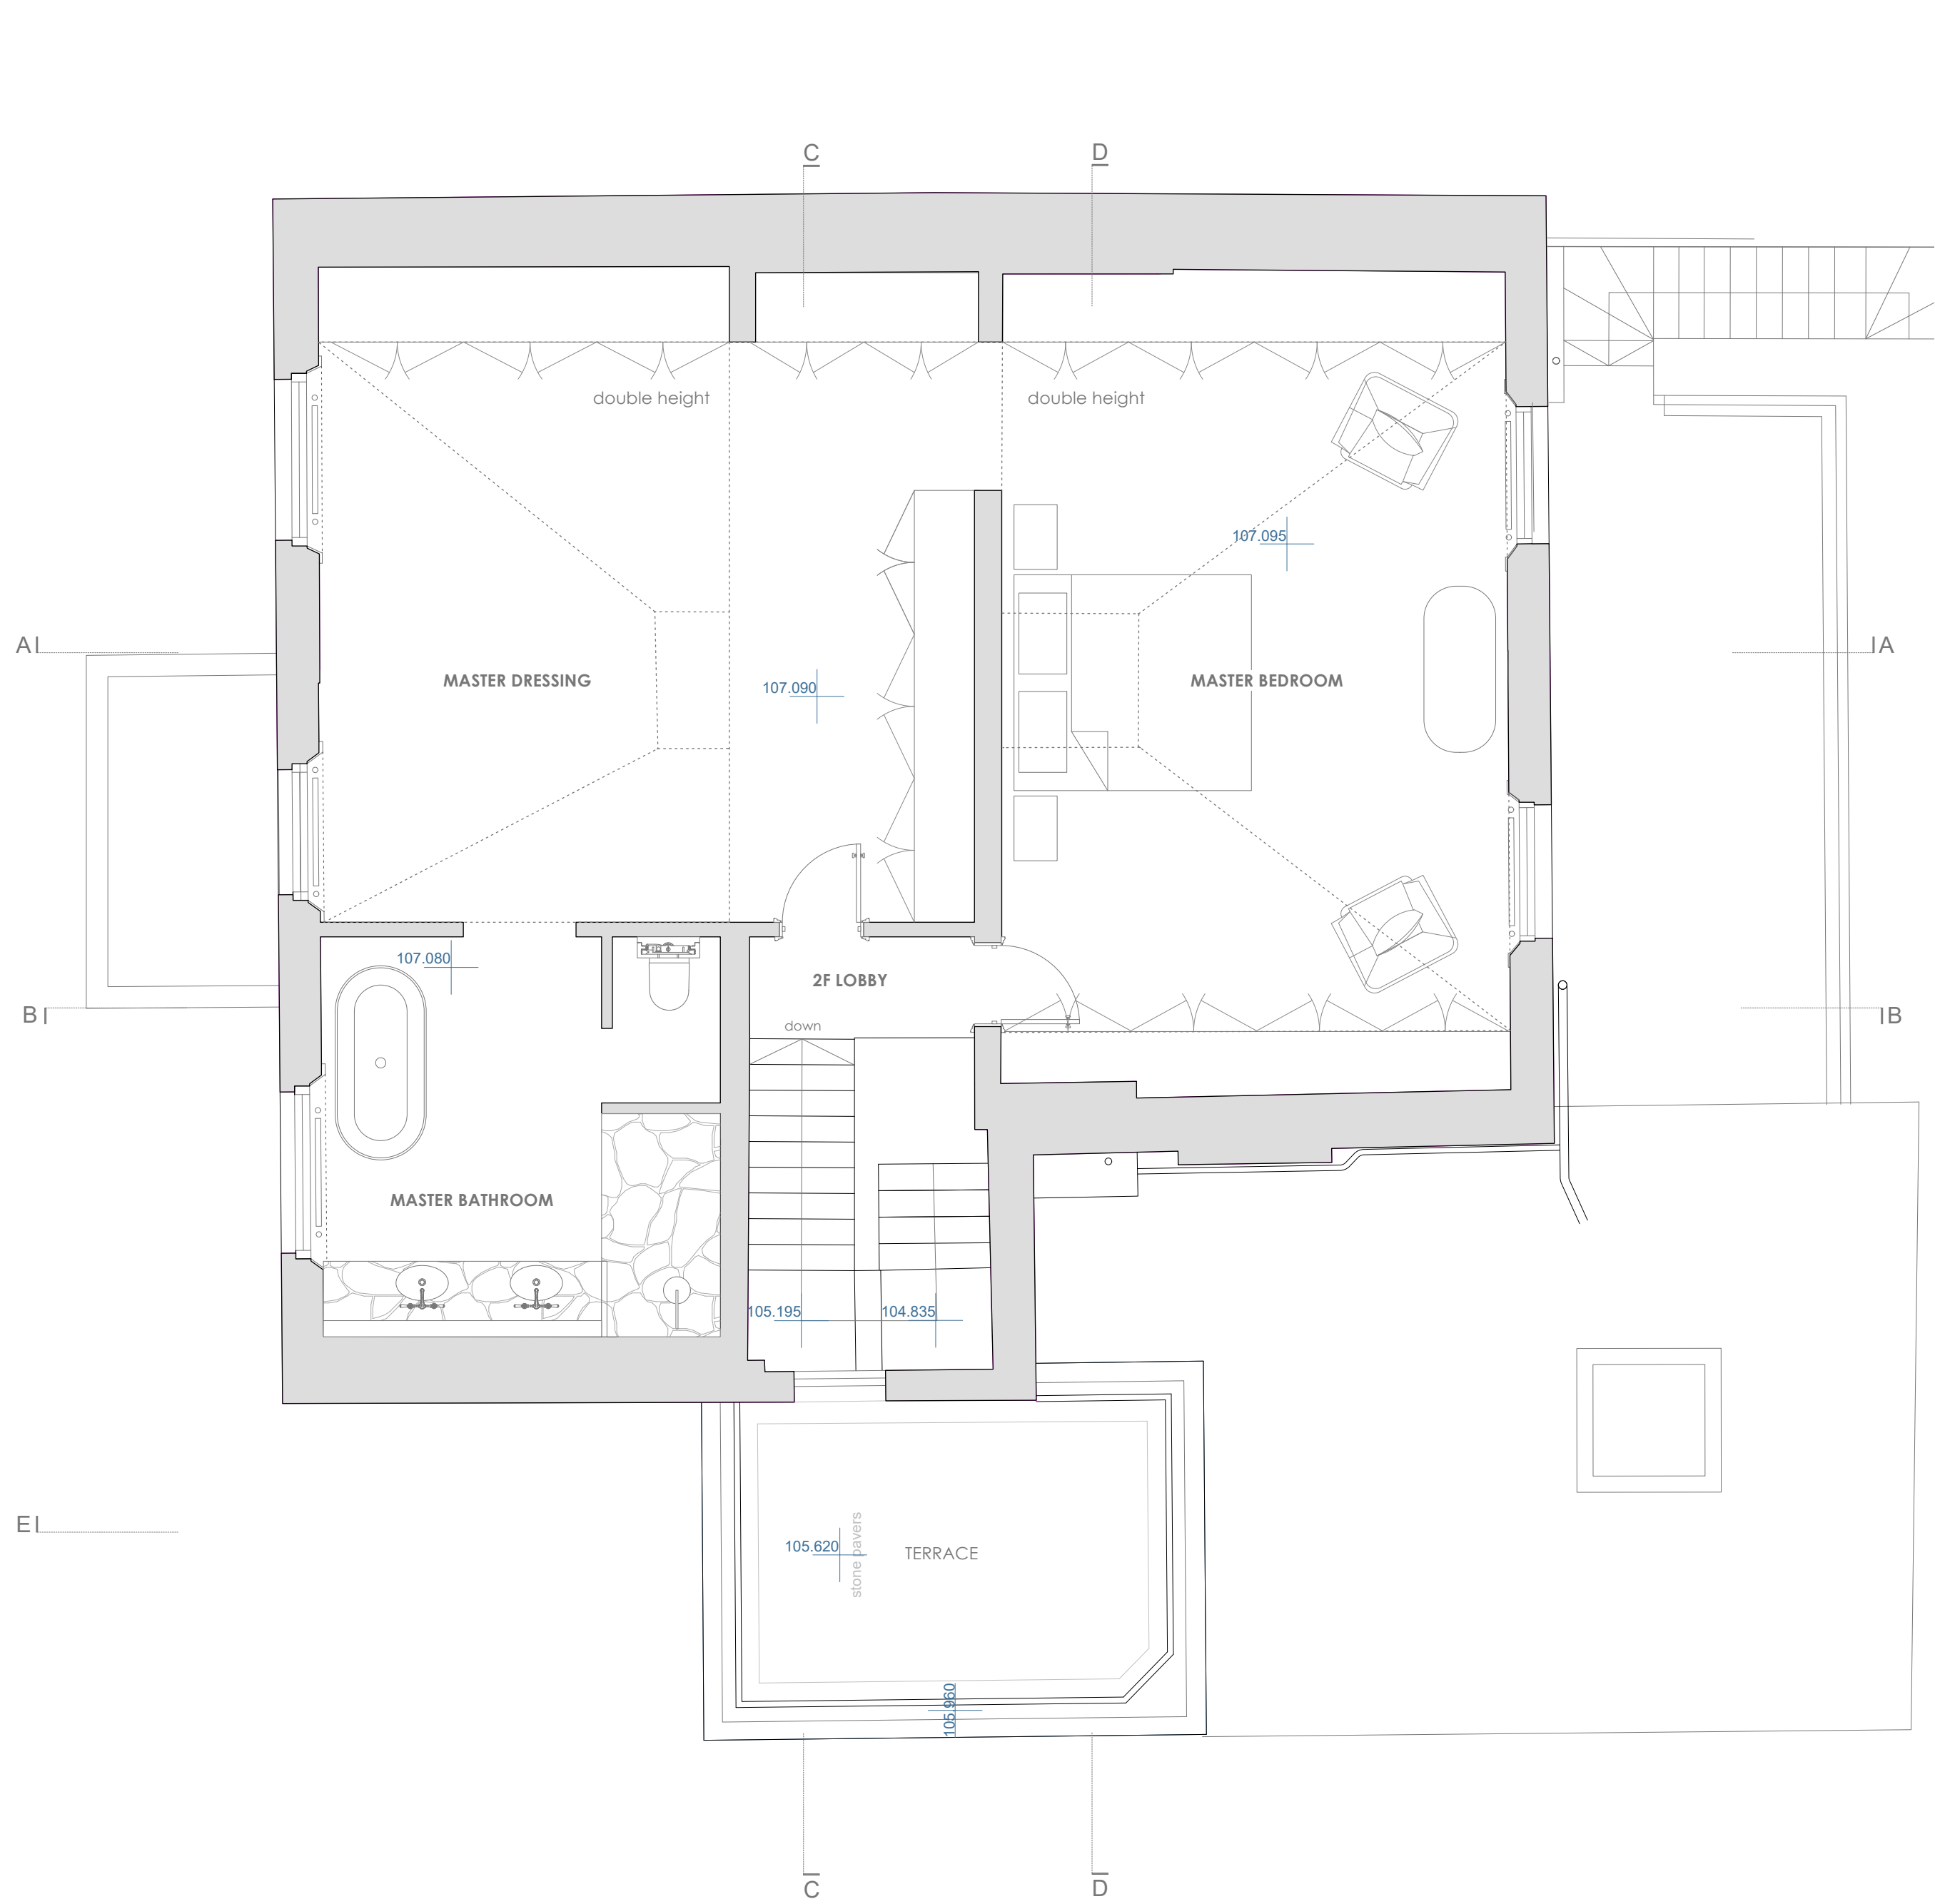


SECOND FLOOR PLAN

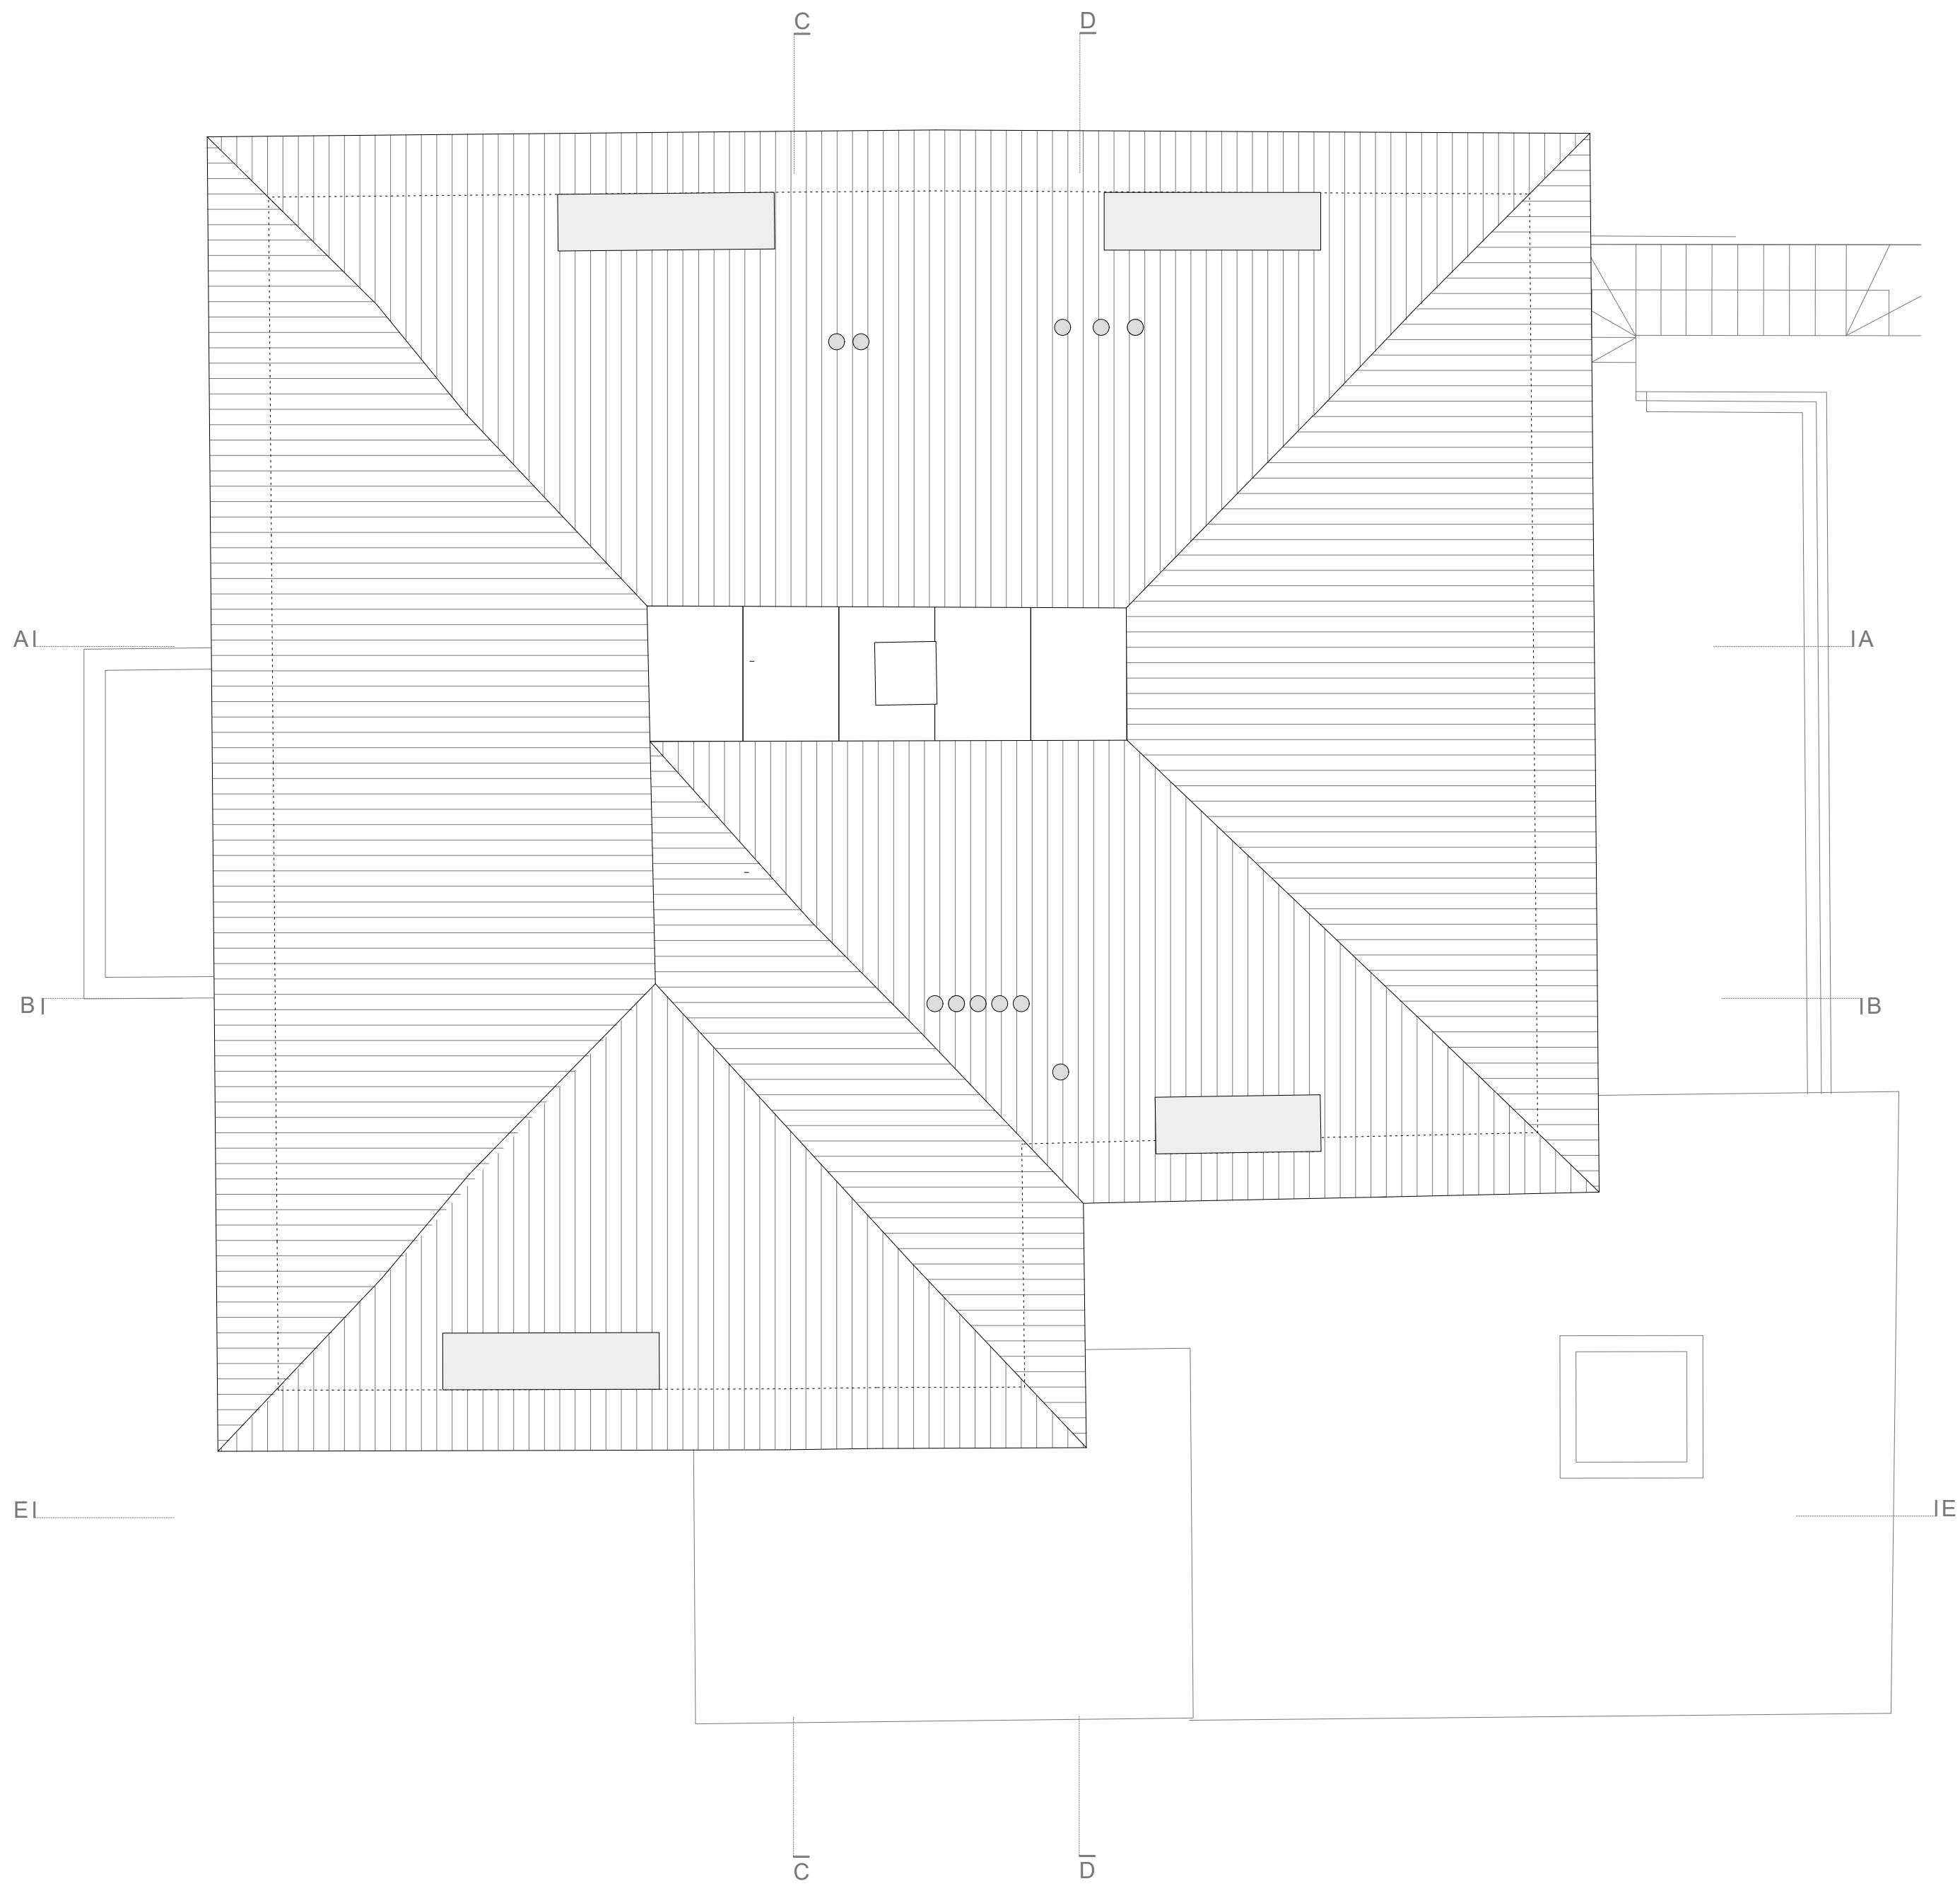

ROOF PLAN

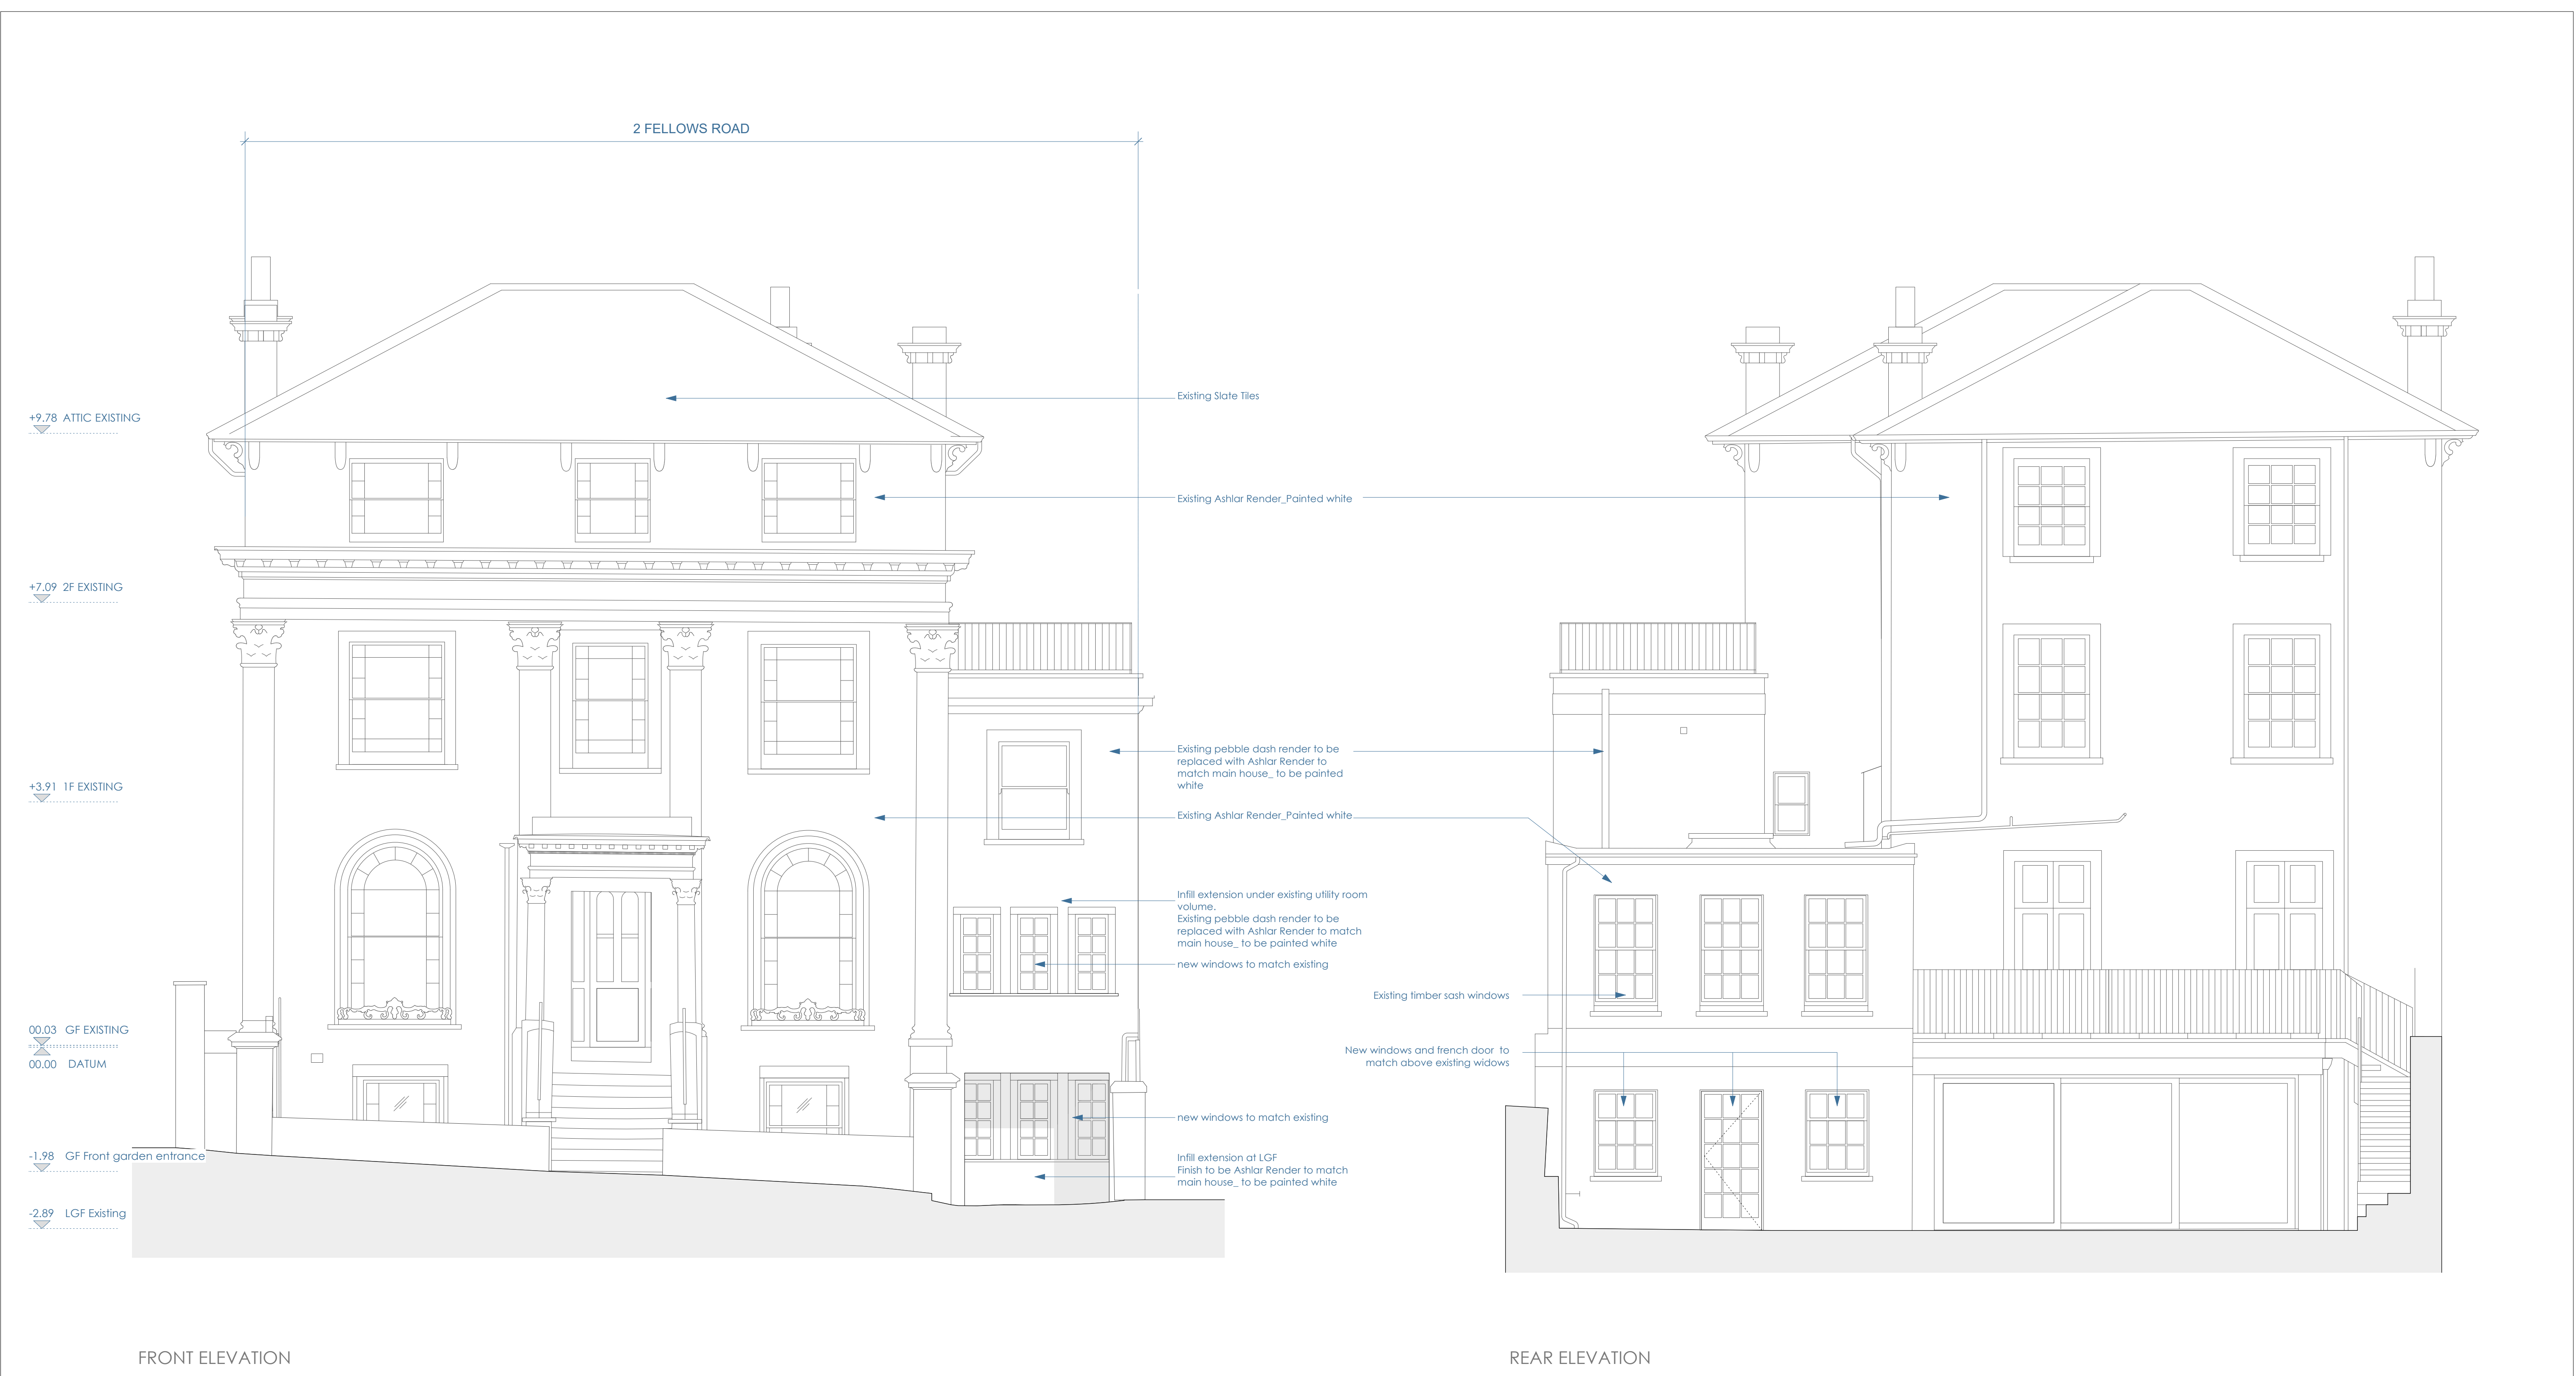

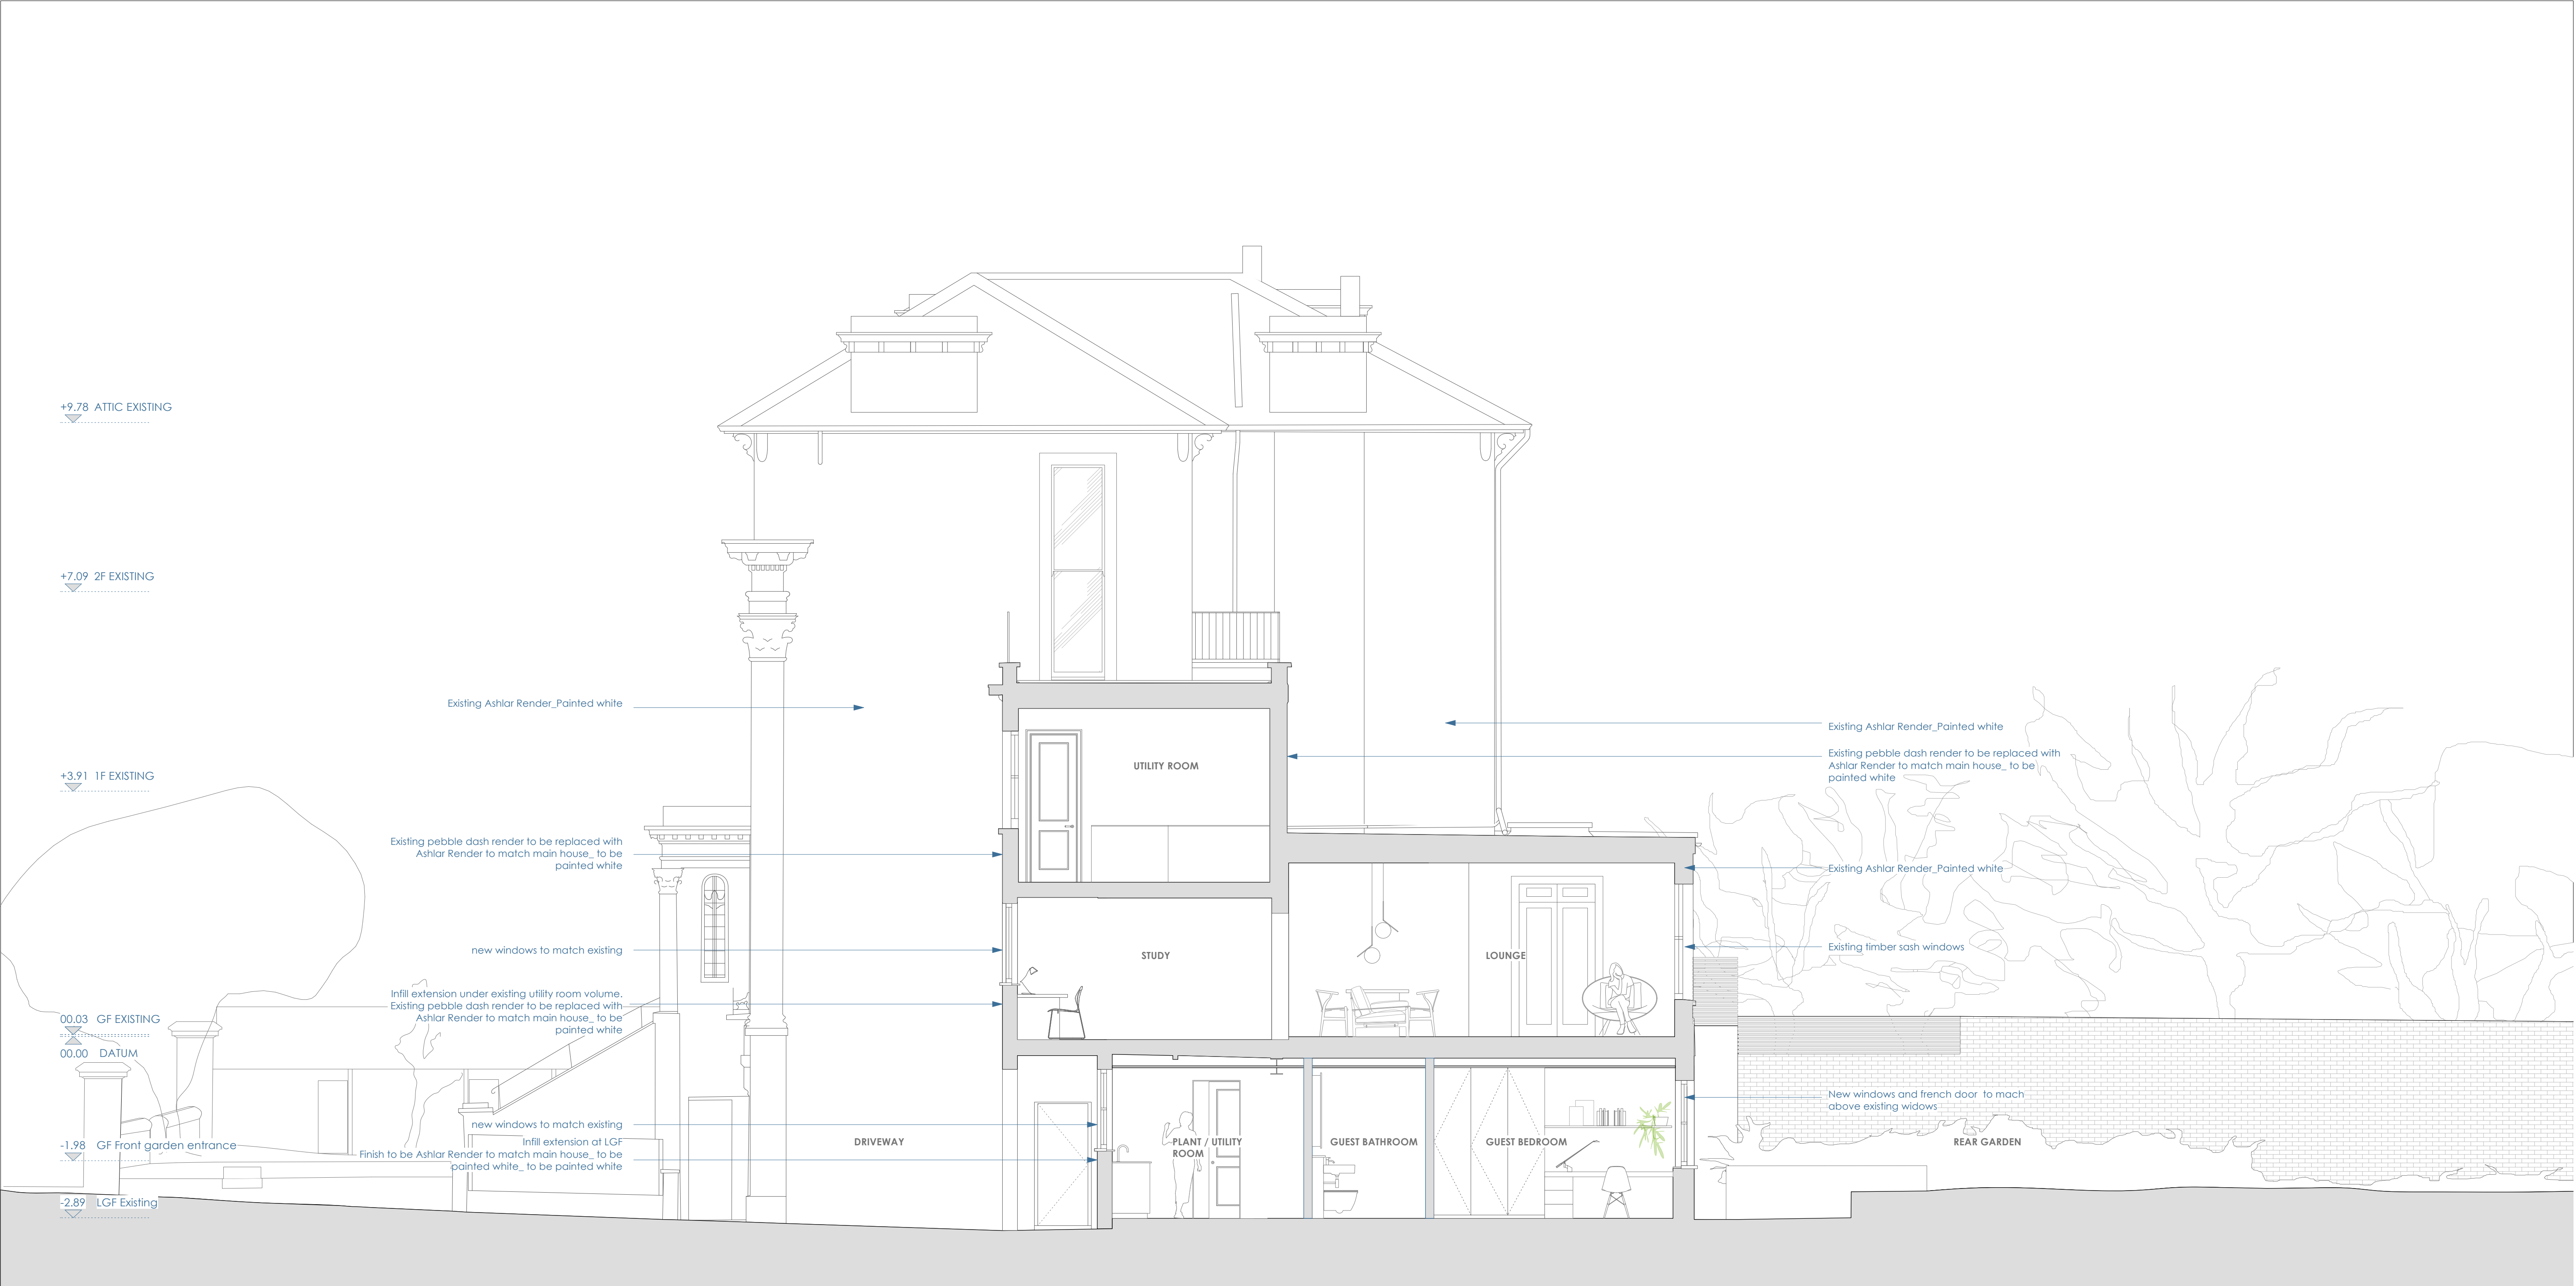

+9.78 ATTIC EXISTING

+7.09 2F EXISTING


+3.91 1F EXISTING

00.03 GF EXISTING

00.00 DATUM

-1.98 GF Front garden entrance

-2.89 LGF Existing

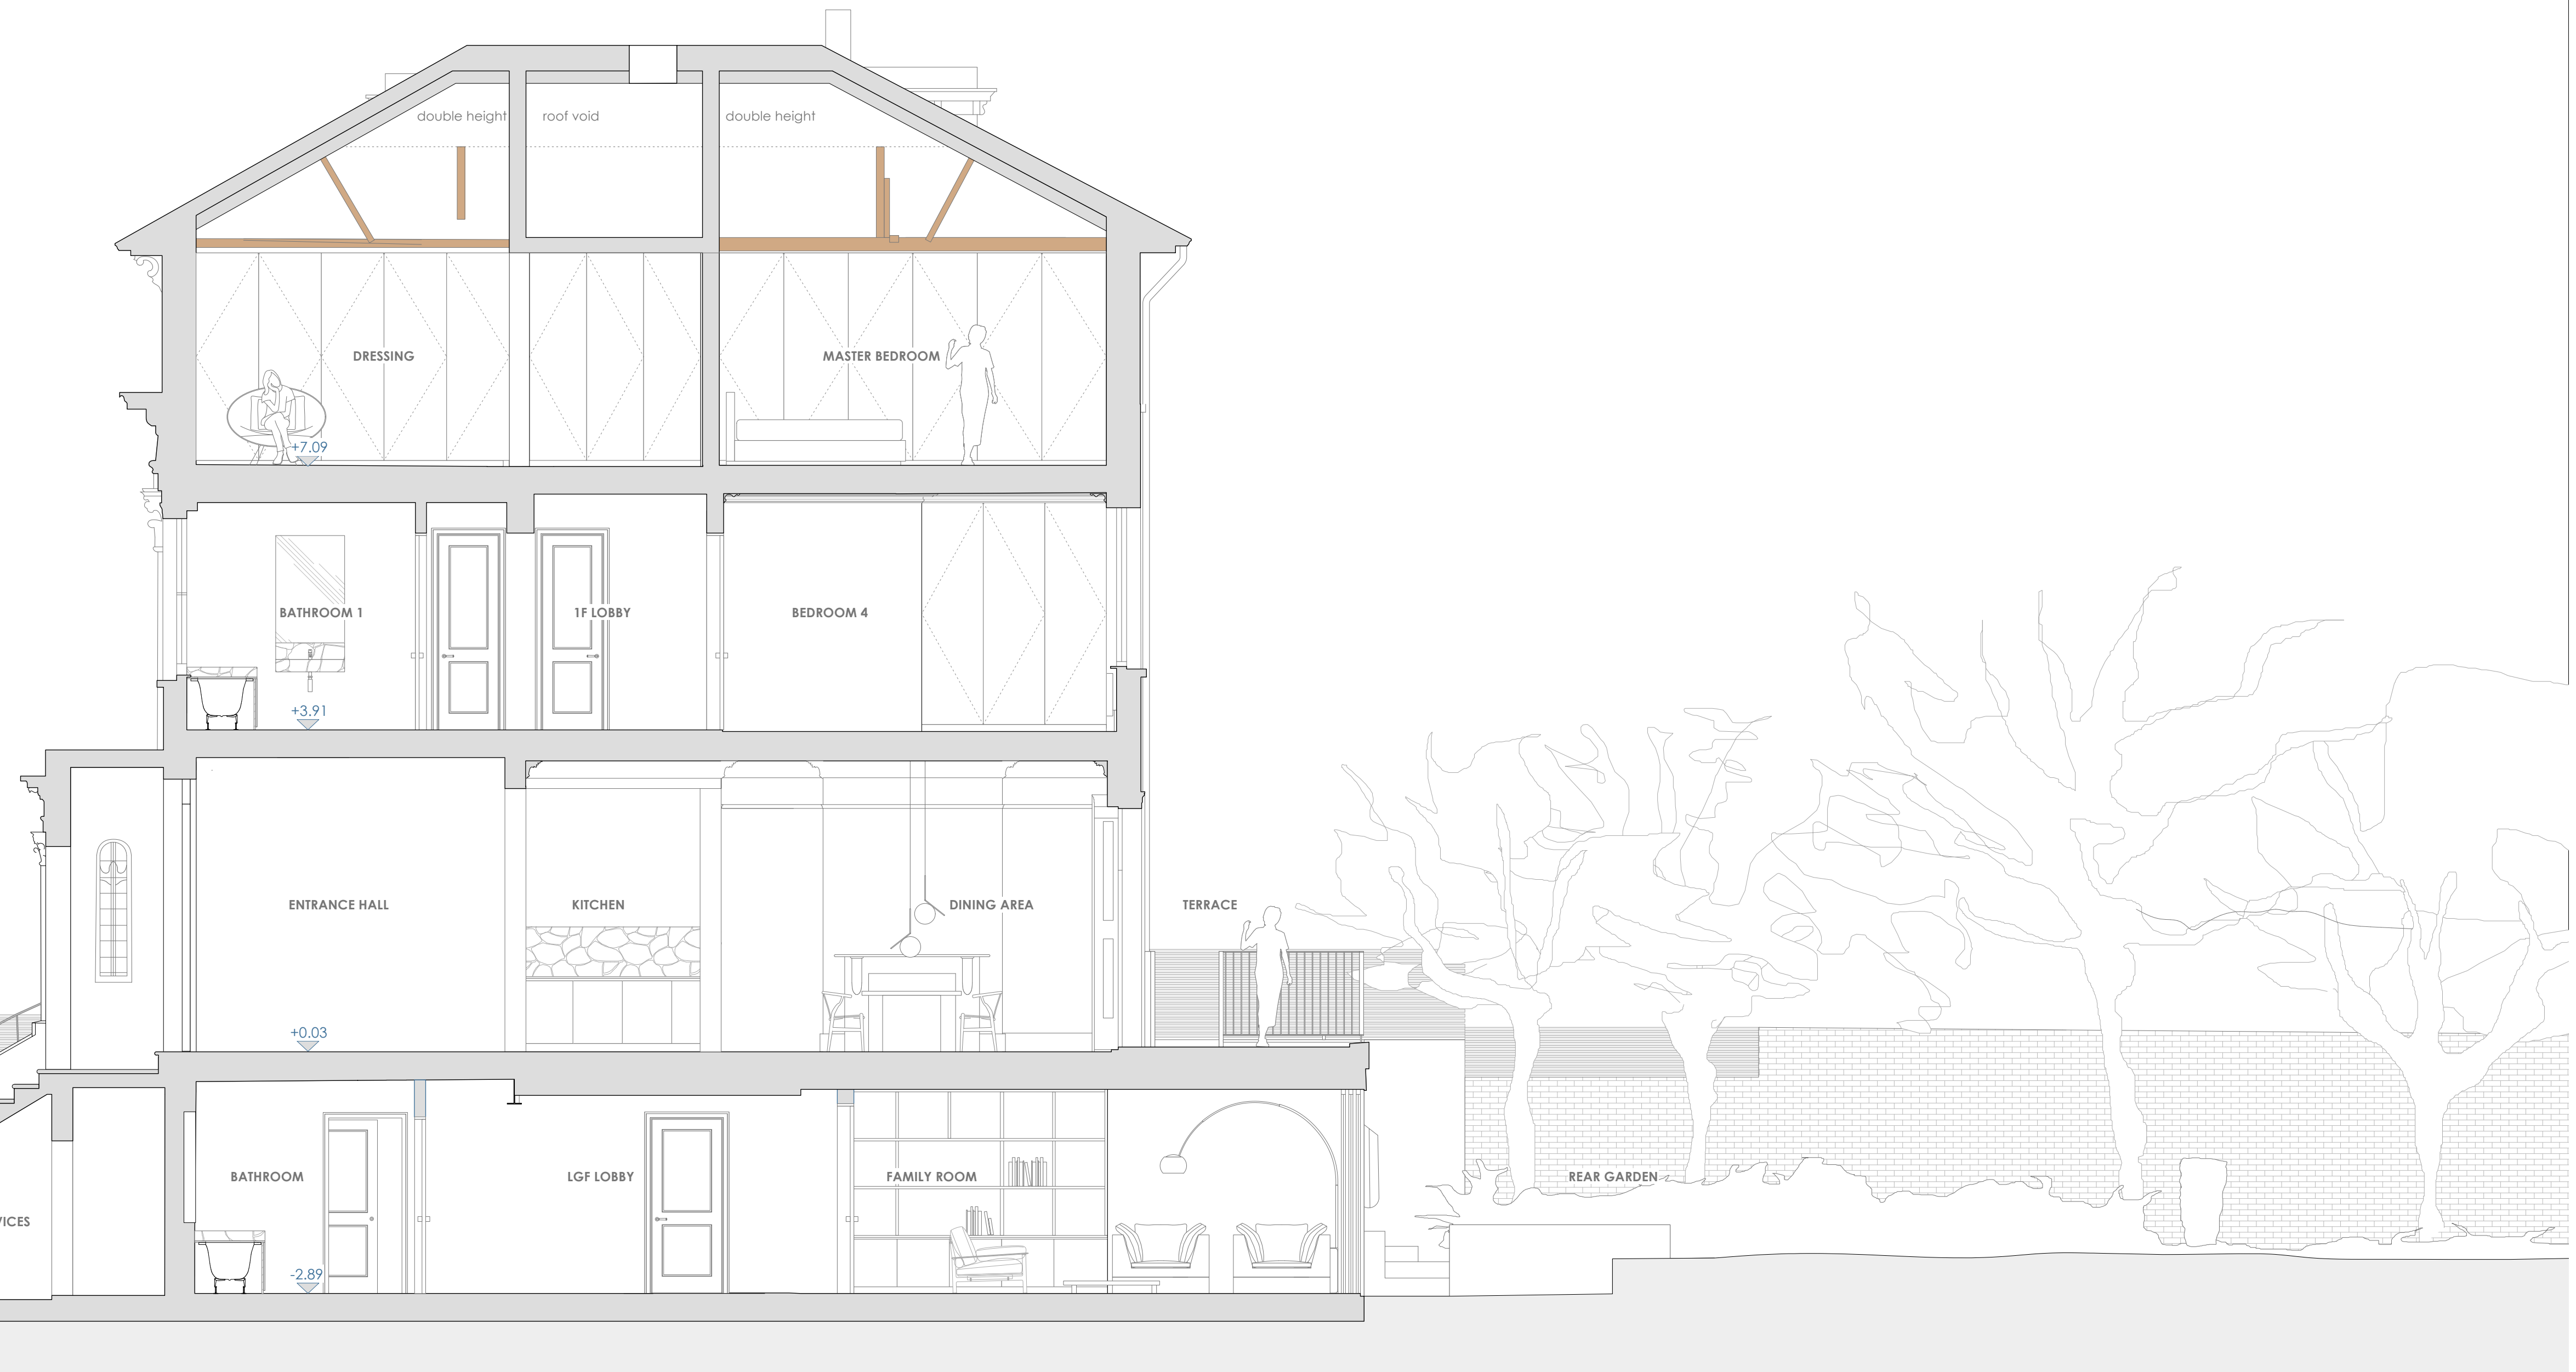



SECTION CC



SECTION CC



SECTION DD