


Ninth Floor							
Ninth Floor Planter Mix 1 (Sun)							
%	Latin name	Common name	Pot Size	Height (cm)	Density /m2	Quantity	Total Area m2 =
25	<i>Geranium x oxonianum 'Wargrave Pink'</i>	Cranesbill	2L	30-60	as shown	27	7
25	<i>Rosmarinus officinalis 'Prostratus'</i>	Creeping Rosemary	2L	40-50	as shown	27	
25	<i>Salvia nemorosa 'Caradonna'</i>	Balkan clary	2L	30-40	as shown	27	
25	<i>Stipa tenuissima</i>	Mexican feather grass	2L	40-60	as shown	27	
Ninth Floor Planter Mix 2 (Sun)							
%	Latin name	Common name	Pot Size	Height (cm)	Density /m2	Quantity	Total Area m2 =
25	<i>Erigeron karvinskianus</i>	Mexican fleabane	2L	10-30	as shown	27	7
25	<i>Lavandula angustifolia 'Munstead'</i>	English lavender 'Munstead'	2L	30-50	as shown	27	
25	<i>Stipa tenuissima</i>	Mexican feather grass	2L	40-60	as shown	27	
25	<i>Thymus serpyllum 'Pink Chintz'</i>	Creeping Thyme 'Pink Chintz'	2L	5-10	as shown	27	
Ninth Floor Planter Mix 3 (Shade)							
%	Latin name	Common name	Pot Size	Height (cm)	Density /m2	Quantity	Total Area m2 =
25	<i>Ajuga reptans</i>	Bugle	2L	30-40	as shown	39	10
25	<i>Alchemilla mollis</i>	Lady's mantle	2L	20-50	as shown	39	
25	<i>Carex plantaginea</i>	Plantain-leaved sedge	2L	20-40	as shown	39	
25	<i>Geranium x oxonianum 'Wargrave Pink'</i>	Cranesbill	2L	40-60	as shown	39	
Total						372	

Note: Plants to be planted in groups of x2/x3no. of same species to create repetition planting

0104
02


PLANTING SCHEDULE - NINTH FLOOR

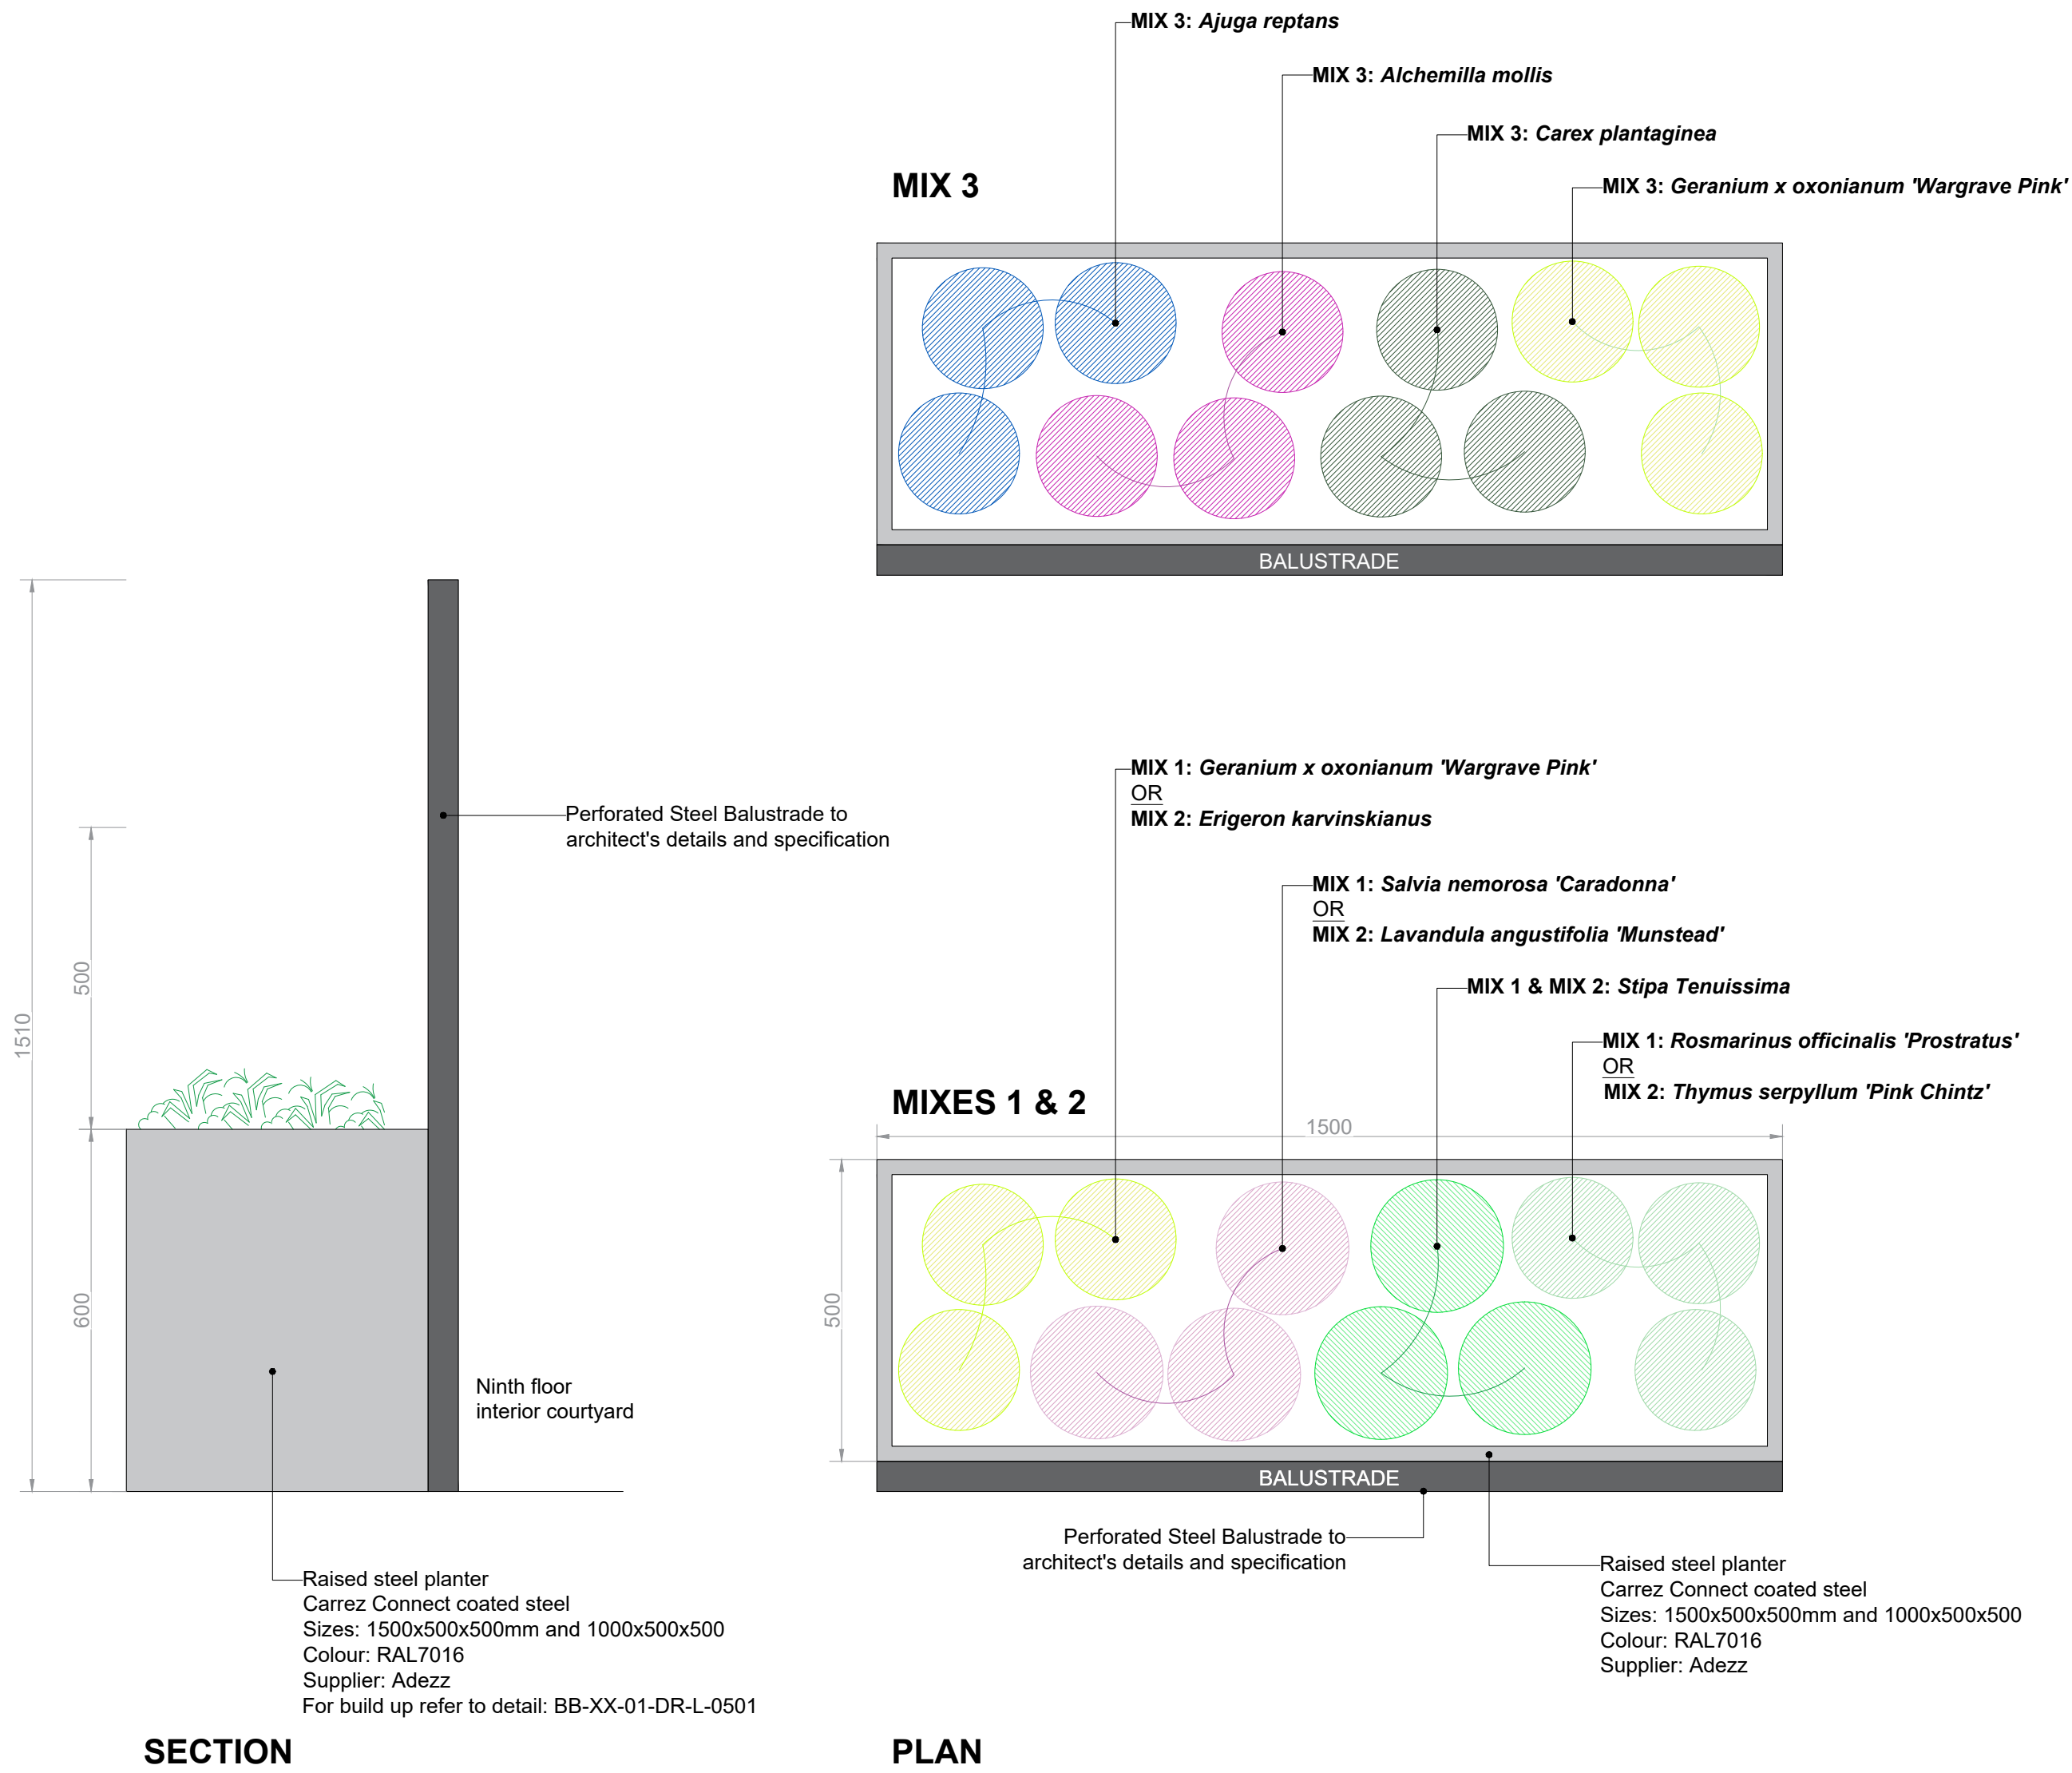

0104
03

EXAMPLE PLANTING PLAN (STANDARD PLANTER 1500 X 500)

SCALE 1:10

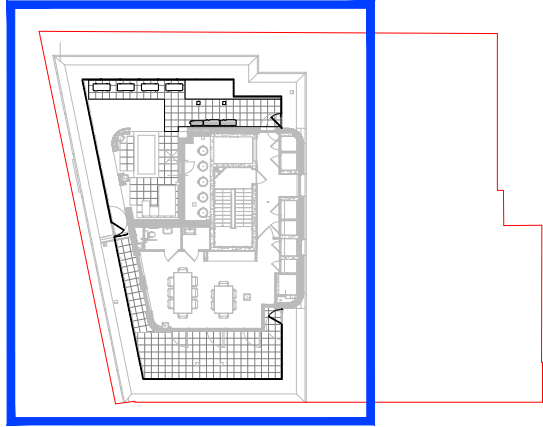

LOCATION PLAN

KEY

- Ninth Floor Planter Mix 1 (Sun)
x9 no. standard planters
- Ninth Floor Planter Mix 2 (Sun)
x9 no. standard planters
- Ninth Floor Planter Mix 3 (Shade)
x11 no. standard planters
x3 no. small planters

C1	27.02.25	For Construction	EC
T3	07.02.25	Planting mixes updated	EC
T2	10.09.24	Planting adjusted for new layout	EC
T1	31.10.23	For Tender	JG
00	27.06.23	For Information	JG
Rev	Date	Description	Drm

boon brown

A: Motivo, Alvington, Yeovil, Somerset, BA20 2FG T: 01935 420803
A: Tunstall Hall, Bernay's Grove, London, SW9 8DF T: 0207 4989158
W: www.boonbrown.com E: info@boonbrown.com

© COPYRIGHT rights described in chapter IV of the copyright, designs and patents act 1988 have been generally asserted. Where any drawing is to be read in conjunction with another, including specialists, the two drawings shall be cross-checked and any discrepancies reported to the architect before the work is put in hand. All dimensions are in millimetres, all levels are in metres, unless shown otherwise. Any discrepancies in dimensions or details on or between these drawings/specifications should be drawn to the attention of the boonbrown and or the engineers in writing for clarification. Drawing prepared solely for the use of client, as detailed in text box, and is not to be copied, lent or used by any third party without written permission.

Project
PROPOSED DEVELOPMENT AT
ACORN HOUSE,
314-320 GRAYS INN ROAD,
LONDON, WC1X 8DP

Client
MYCO LTD

Drawing Title
LANDSCAPE PLANTING PLAN -
NINTH FLOOR

Scale	Date	Drawn	Chk'd
1 : 50 @ A1	27/02/25	JG	OC
DWG No.	Rev.		
5013-BB-XX-09-DR-L-0104	C1		