




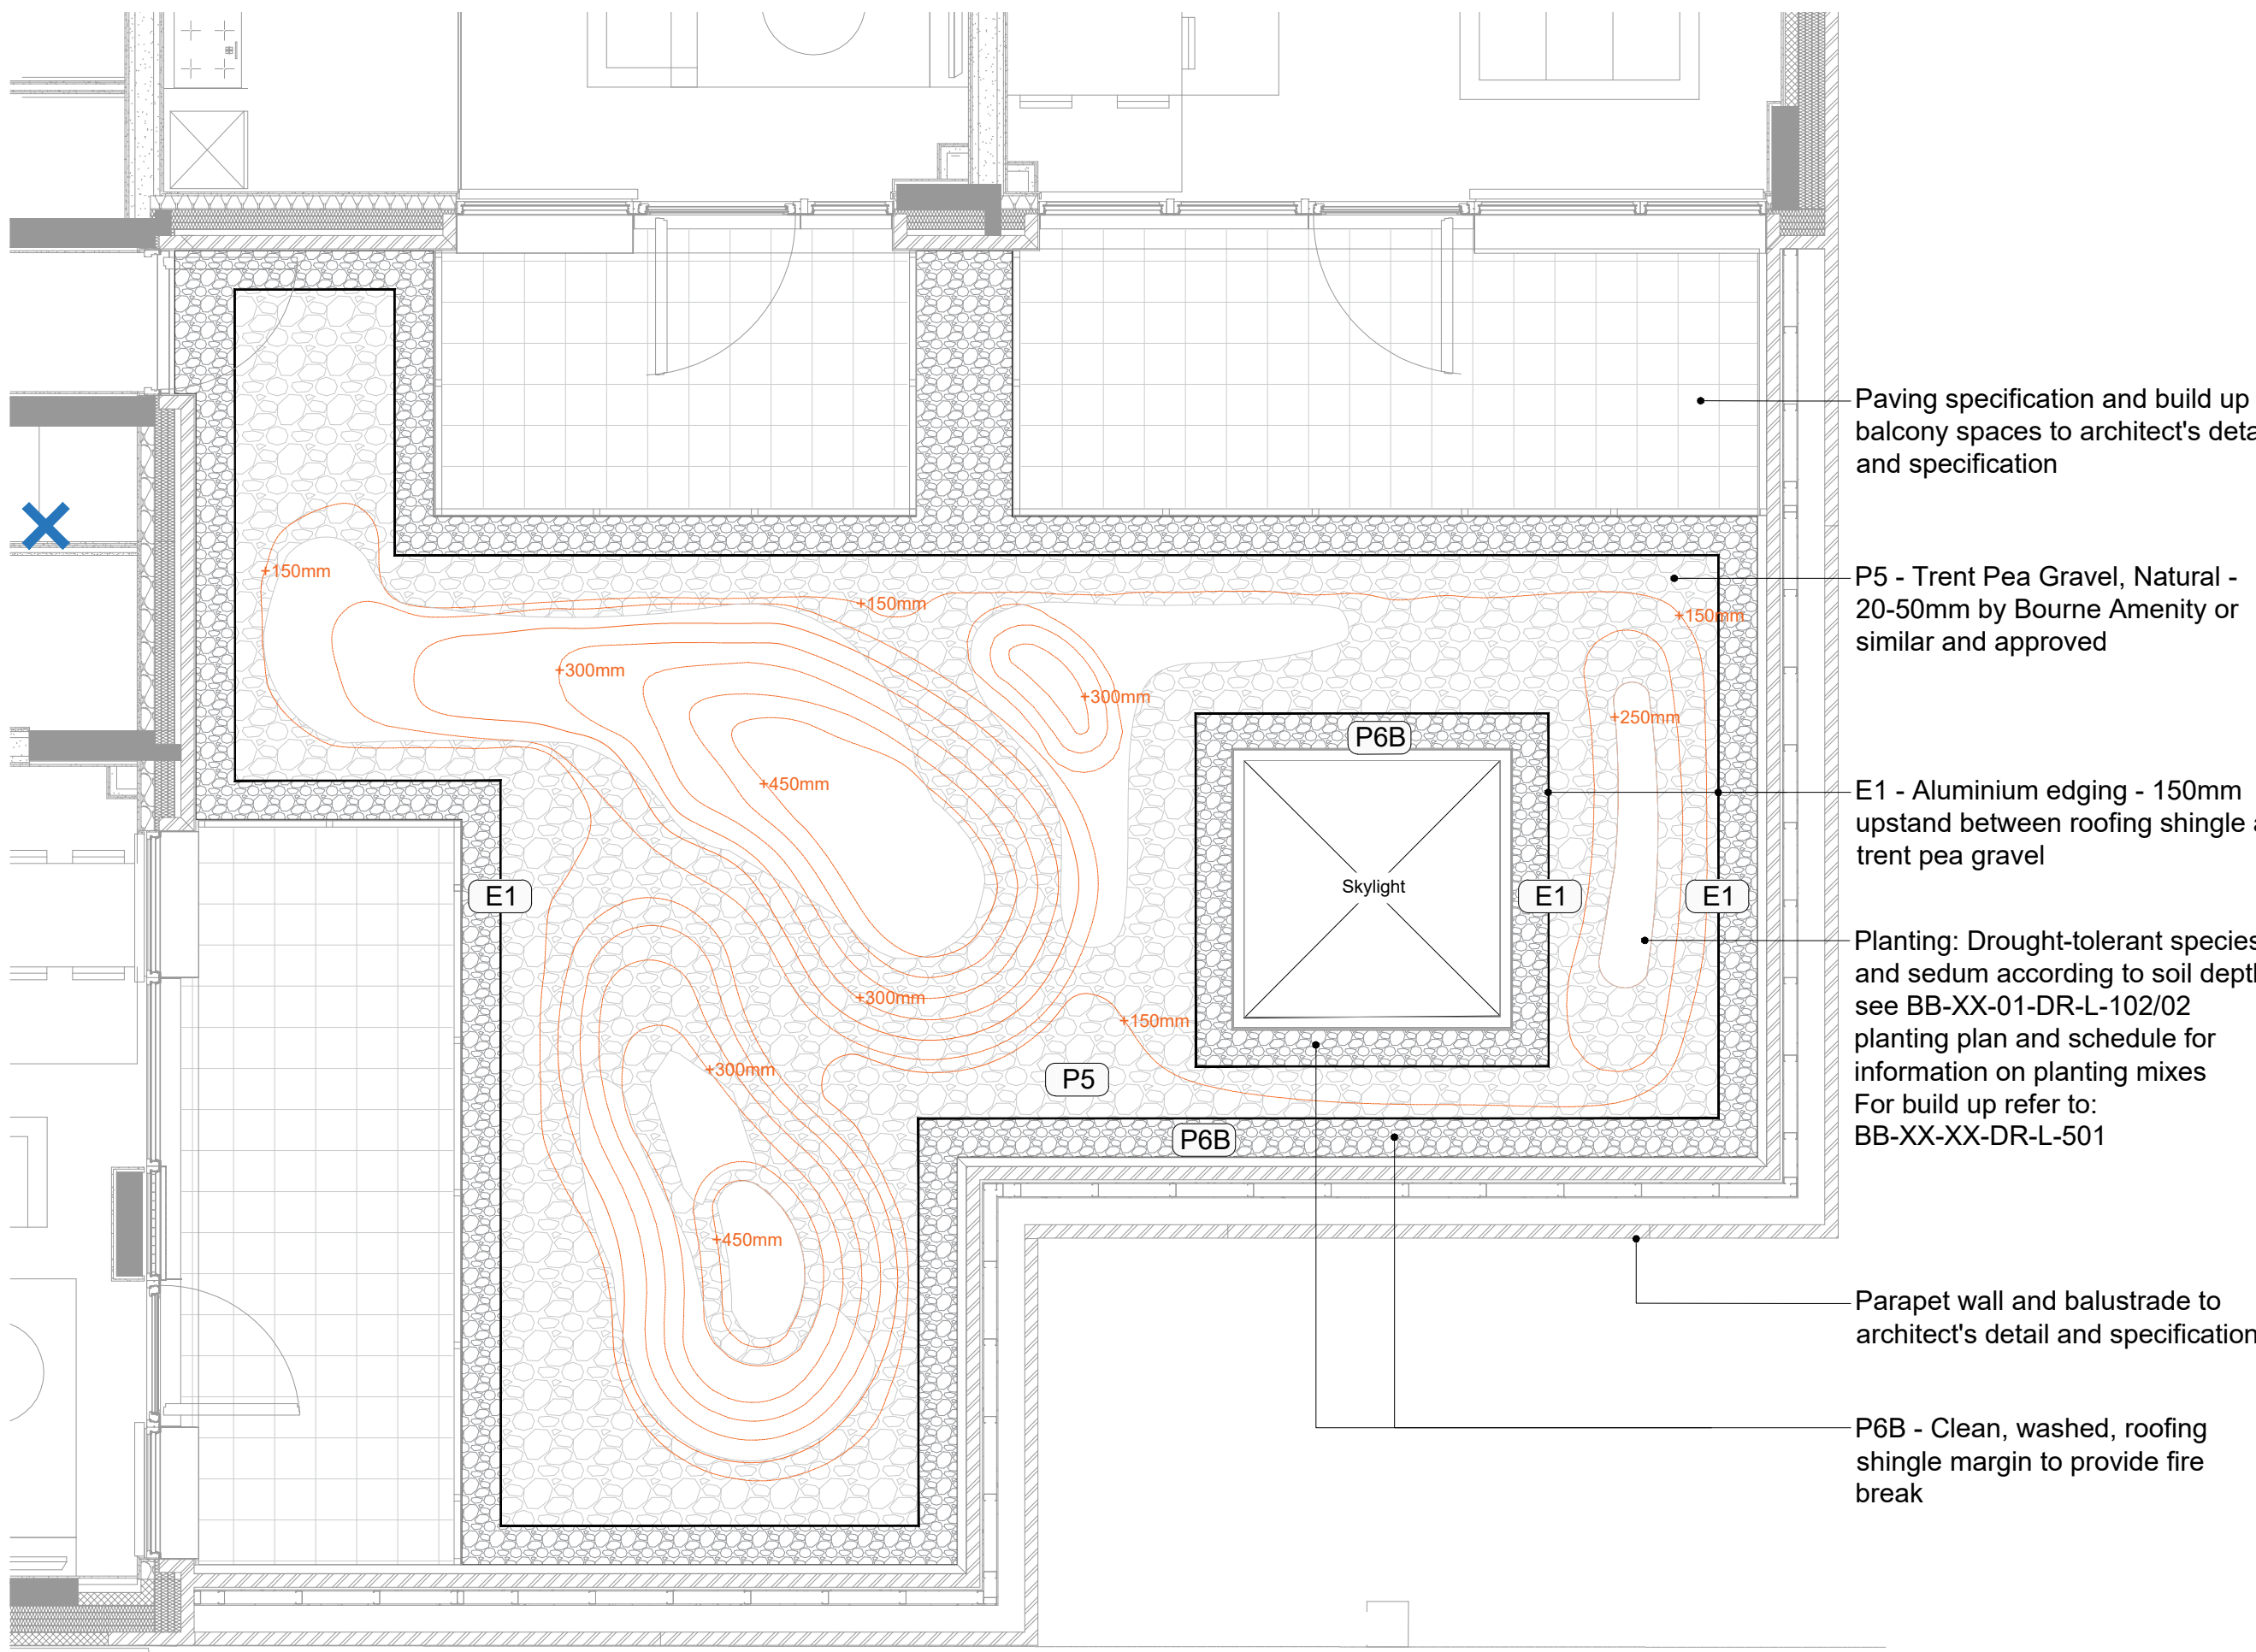

0102 GENERAL ARRANGEMENT - FIRST FLOOR
01 SCALE 1:50

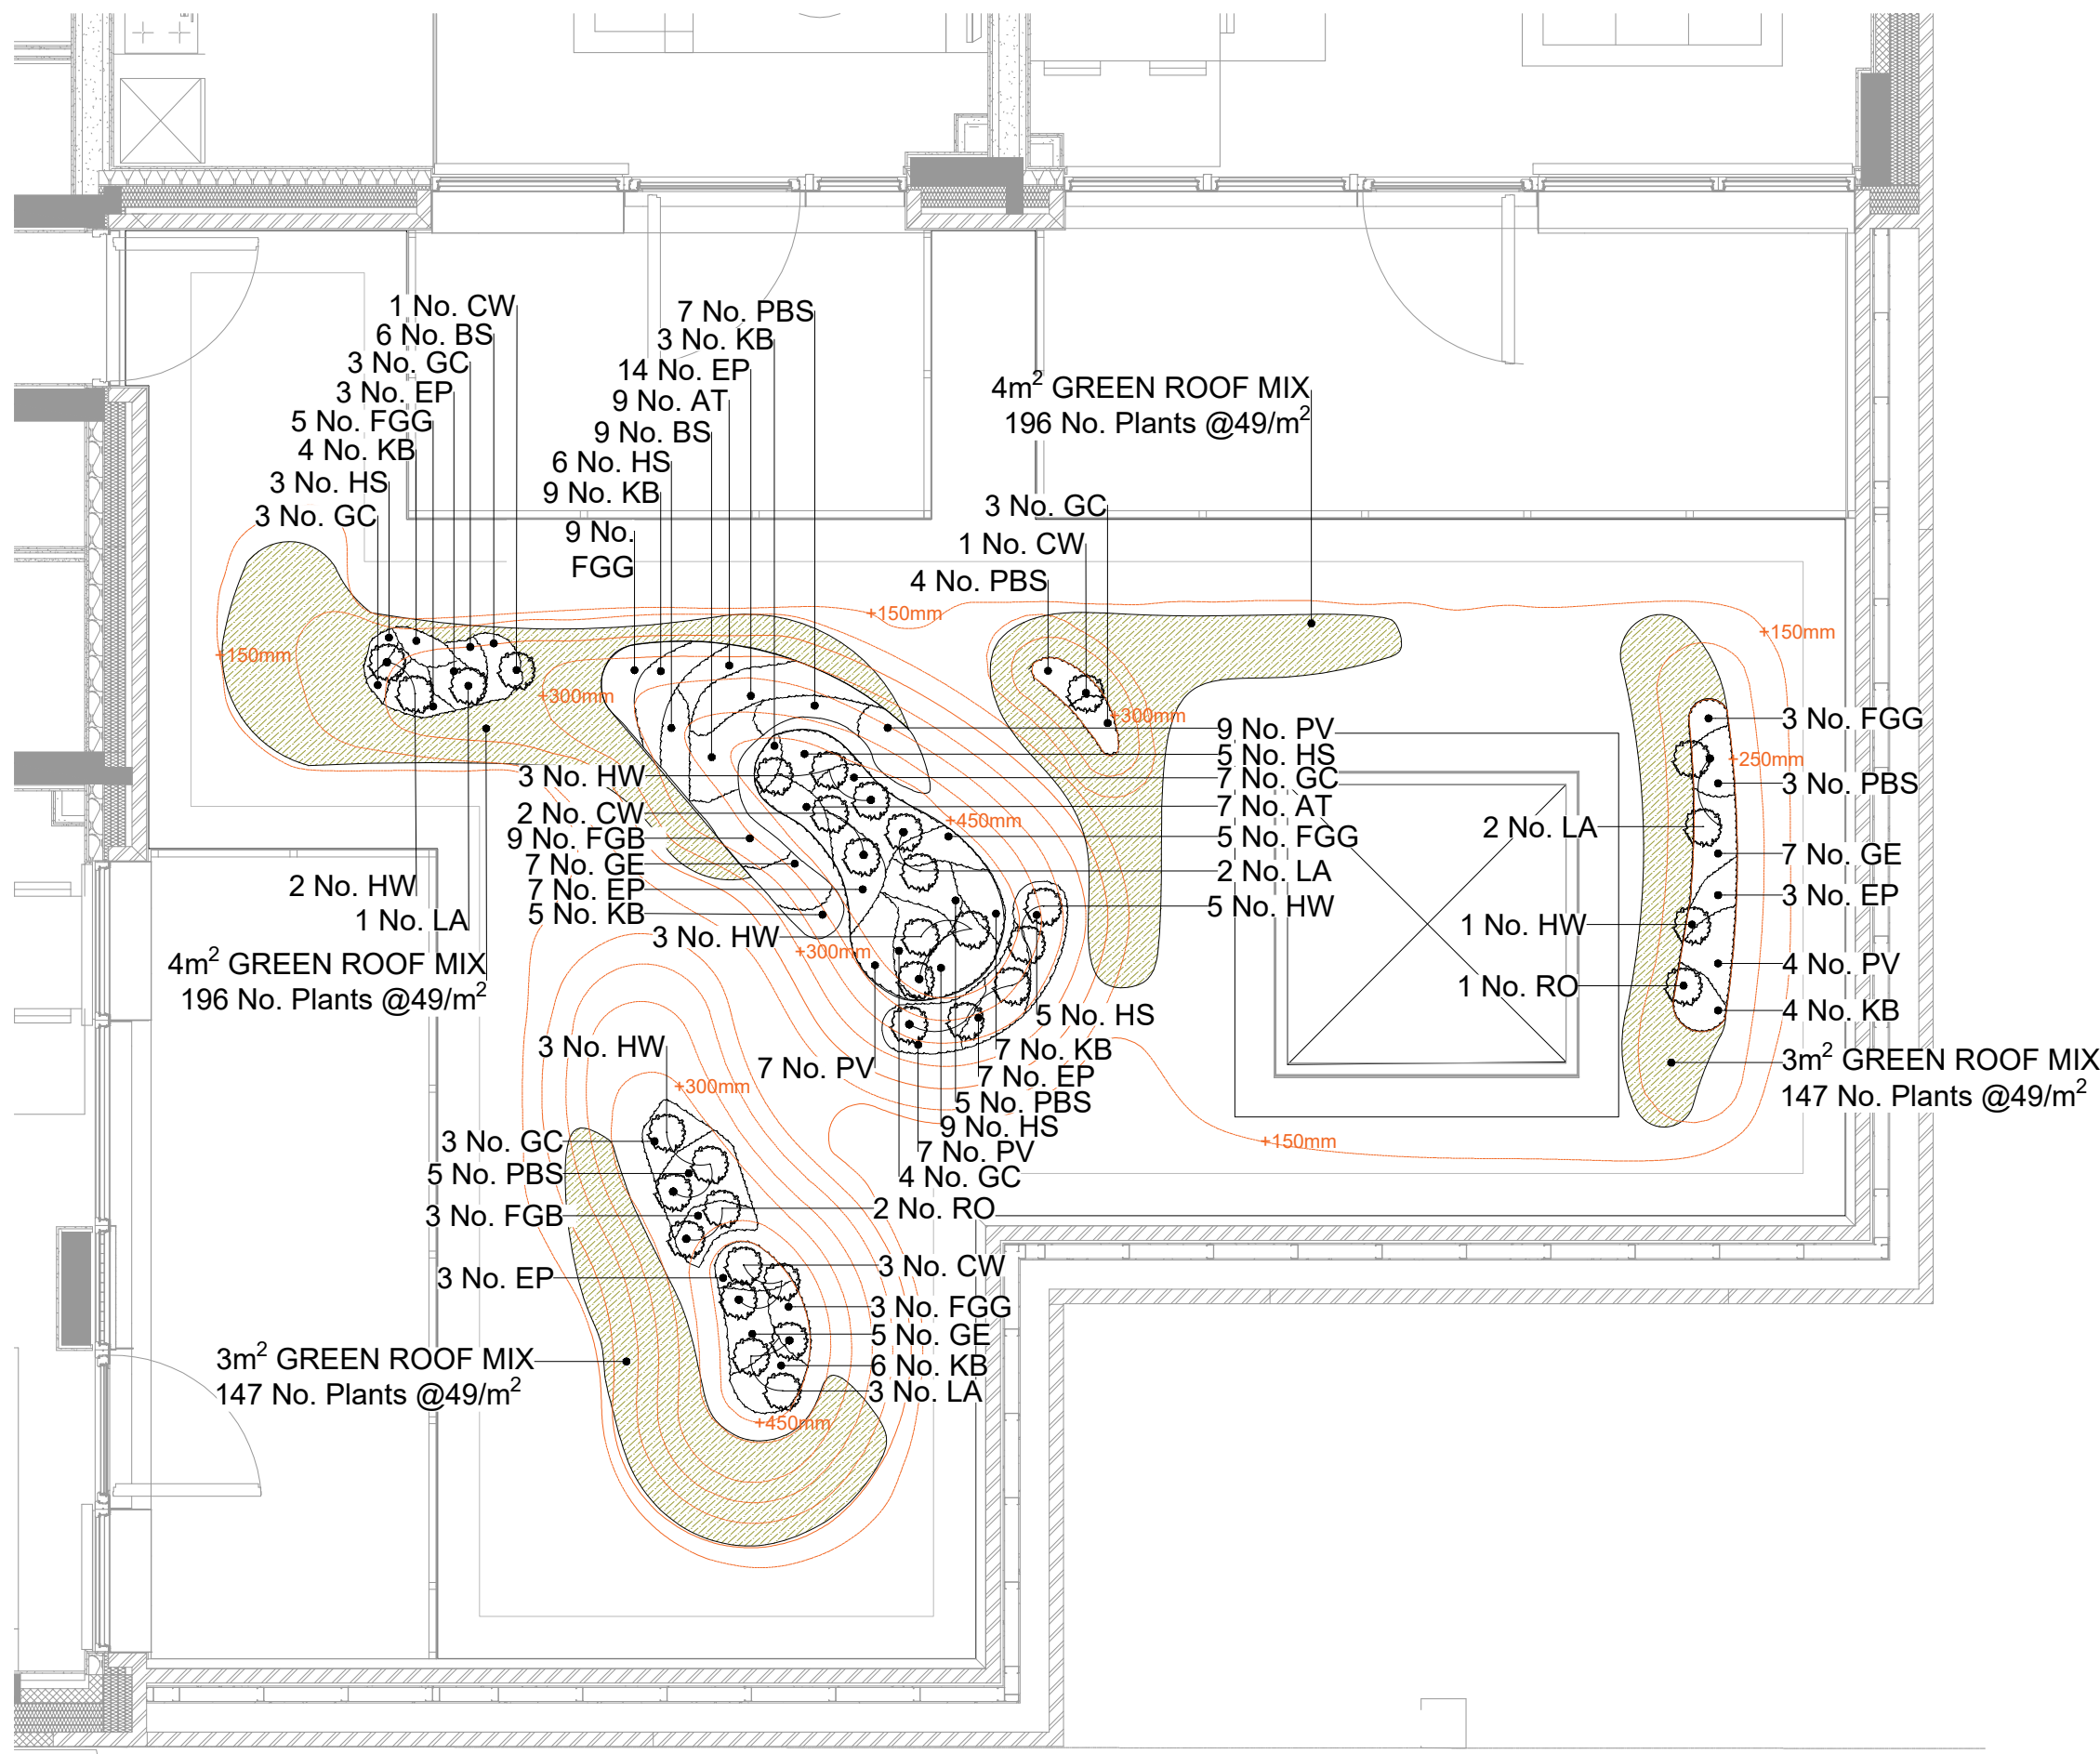

0102 PLANTING PLAN - FIRST FLOOR
02 SCALE 1:50

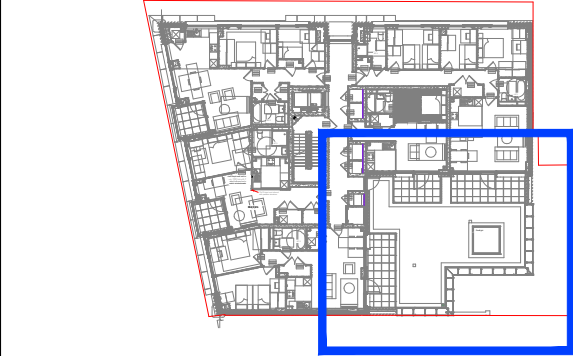

LOCATION PLAN

GENERAL ARRANGEMENT

For build ups refer to drawing: MC35-BB-XX-XX-DR-L-0501

- P5**
P5 - Trent Pea Gravel
Size: 20-50mm
Colour: Natural
Supplier: Bourne Amenity or similar approved
- P6B**
P6B - Roofing shingle
Clean and Washed Pebbles
To Roofing Contractor's specification
- E1**
E1 - Aluminium Edge
Size: 150mm
Supplier: Kinley or similar and approved

Contour lines
At +50mm intervals above engineered build up

Water tap point
Refer to MEP subcontractor's drawings

PLANTING PLAN

- Green Roof Mix**
- Specimen Shrubs**
- Planting Beds**

C2	10.03.25	Tap point added.	EC
C1	27.02.25	Updated: P6B	EC
T2	14.02.25	Layout update	EC
T1	31.10.23	For Tender	JG
00	27.06.23	For Information	JG
Rev	Date	Description	Drm

boon brown

A: Motivo, Alvington, Yeovil, Somerset, BA20 2FG T: 01935 420803
A: Tunstall Hall, Bernay's Grove, London, SW9 8DF T: 0207 4989158
W: www.boonbrown.com E: info@boonbrown.com

© COPYRIGHT All rights described in chapter IV of the copyright, designs and patents act 1988 have been generally asserted. Where any drawing is to be read in conjunction with another, including specialists, the two drawings shall be cross-checked and any discrepancies reported to the architect before the work is put in hand. All dimensions are in millimetres, all levels are in metres, unless shown otherwise. Any discrepancies in dimensions or details on or between these drawings/specifications should be drawn to the attention of the boonbrown and or the engineer in writing for clarification. Drawing prepared solely for the use of client, as detailed in text box, and is not to be copied, lent or used by any third party without written permission.

Project
PROPOSED DEVELOPMENT AT
ACORN HOUSE,
314-320 GRAYS INN ROAD,
LONDON, WC1X 8DP

Client
MYCO LTD

Drawing Title
LANDSCAPE GENERAL
ARRANGEMENT AND PLANTING
PLAN - FIRST FLOOR

Scale **Date** **Drawn** **Chkd**
1 : 50 @ A1 **10/03/25** **JG** **OC**

DWG No. **Rev.**
MC35-BB-XX-01-DR-L-0102 **C2**

RIBA **RTPI** **landscape institute**
Chartered Practice Chartered Town Planner Chartered Landscape Architect

First Floor						
Herbaceous Plant Mix						
Code	Latin name	Common name	Pot Size	Height (cm)	Spacing	Quantity
AT	<i>Anthemis tinctoria</i> 'E.C. Buxton'	Yellow Chamomile	2L	80-100	As shown	16
EP	<i>Echinacea purpurea</i>	Purple Coneflower	2L	30-40	As shown	37
FGB	<i>Festuca glauca</i> 'Elijah Blue'	Blue Fescue	2L	20-30	As shown	12
FGG	<i>Festuca glauca</i> 'Golden Toupee'	Golden Fescue	2L	20-30	As shown	25
GE	<i>Geranium endressii</i> 'Johnsons Blue'	Cranesbill	2L	20-30	As shown	19
GC	<i>Geum chiloense</i> 'Mrs Bradshaw'	Chilean Avens	2L	20-30	As shown	28
HS	<i>Halimocistus sahuchii</i>	Sahuc Rock Rose	2L	80-100	As shown	34
KB	<i>Kniphofia 'Brimstone'</i>	Red Hot Poker	2L	60-80	As shown	41
PV	<i>Pennisetum villosum</i>	Fountain Grass	2L	50-60	As shown	27
Total						239
Green Roof Plant Mix						
%	Latin name	Common name	Size	Height (cm)	Quantity	Total Area m2 =
2.5	<i>Bellis perennis</i>	Common Daisy	Plug 125	15-20	17	14
5	<i>Bergenia purpurescens</i>	Purple Bergenia	Plug 125	20-30	34	
10	<i>Carex flacca</i>	Blue Sedge	Plug 125	20-30	69	
5	<i>Chamaemelum nobile</i>	Roman Chamomile	Plug 125	30-40	34	
12.5	<i>Erica carnea</i> 'Vivelli'	Winter Heath Heather	Plug 125	20-30	86	
10	<i>Glechoma hederacea</i>	Ground Ivy	Plug 125	20-30	69	
2.5	<i>Leucanthemum vulgare</i>	Oxeye Daisy	Plug 125	40-50	17	
10	<i>Pachysandra terminalis</i>	Japanese Spurge	Plug 125	20-30	69	
5	<i>Primula veris</i>	Cowslip	Plug 125	15-20	17	
5	<i>Rosmarinus officinalis</i>	Rosemary	Plug 125	30-40	34	
2.5	<i>Salvia officinalis</i>	Sage	Plug 125	20-30	17	
5	<i>Sedum acre</i>	Goldmoss Stonecrop	Plug 125	15-20	34	
7.5	<i>Sedum album</i>	White Stonecrop	Plug 125	15-20	51	
7.5	<i>Sedum spurium</i> 'Red Carpet'	Two-row Stonecrop	Plug 125	15-20	51	
10	<i>Thymus polytrichus</i>	Wild Thyme	Plug 125	30-40	69	
Total						359
Specimen Shrubs						
Code	Latin name - Code	Common name	Pot Size	Height (cm)	Density /m2	Quantity
BS	<i>Brachyglottis</i> 'Sunshine'	Brachyglottis Senecio	2L	20-30	As Shown	15
CW	<i>Cytisus x praecox</i> 'Warminster'	Warminster Broom	10L	80-100	As Shown	6
HW	<i>Hebe</i> 'White Gem'	Hebe	10L	40-60	As Shown	14
LA	<i>Lavandula angustifolia</i> 'Hidcote'	Lavender Hidcote	10L	30-40	As Shown	8
PBS	<i>Perovskia atriplicifolia</i> 'Blue Spire'	Russian Sage	2L	20-30	As Shown	24
RO	<i>Rosmarinus officinalis</i> 'Prostratus Group'	Creeping Rosemary	10L	40-60	As Shown	6
Total						73
Note: Plants to be planted in groups of x5no./x7no./x9no. of same species to create repetition planting						

0102 PLANTING SCHEDULE - FIRST FLOOR
03

