
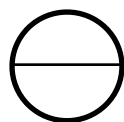


P
A
R
S
I
F
A
L

R
O
A
D


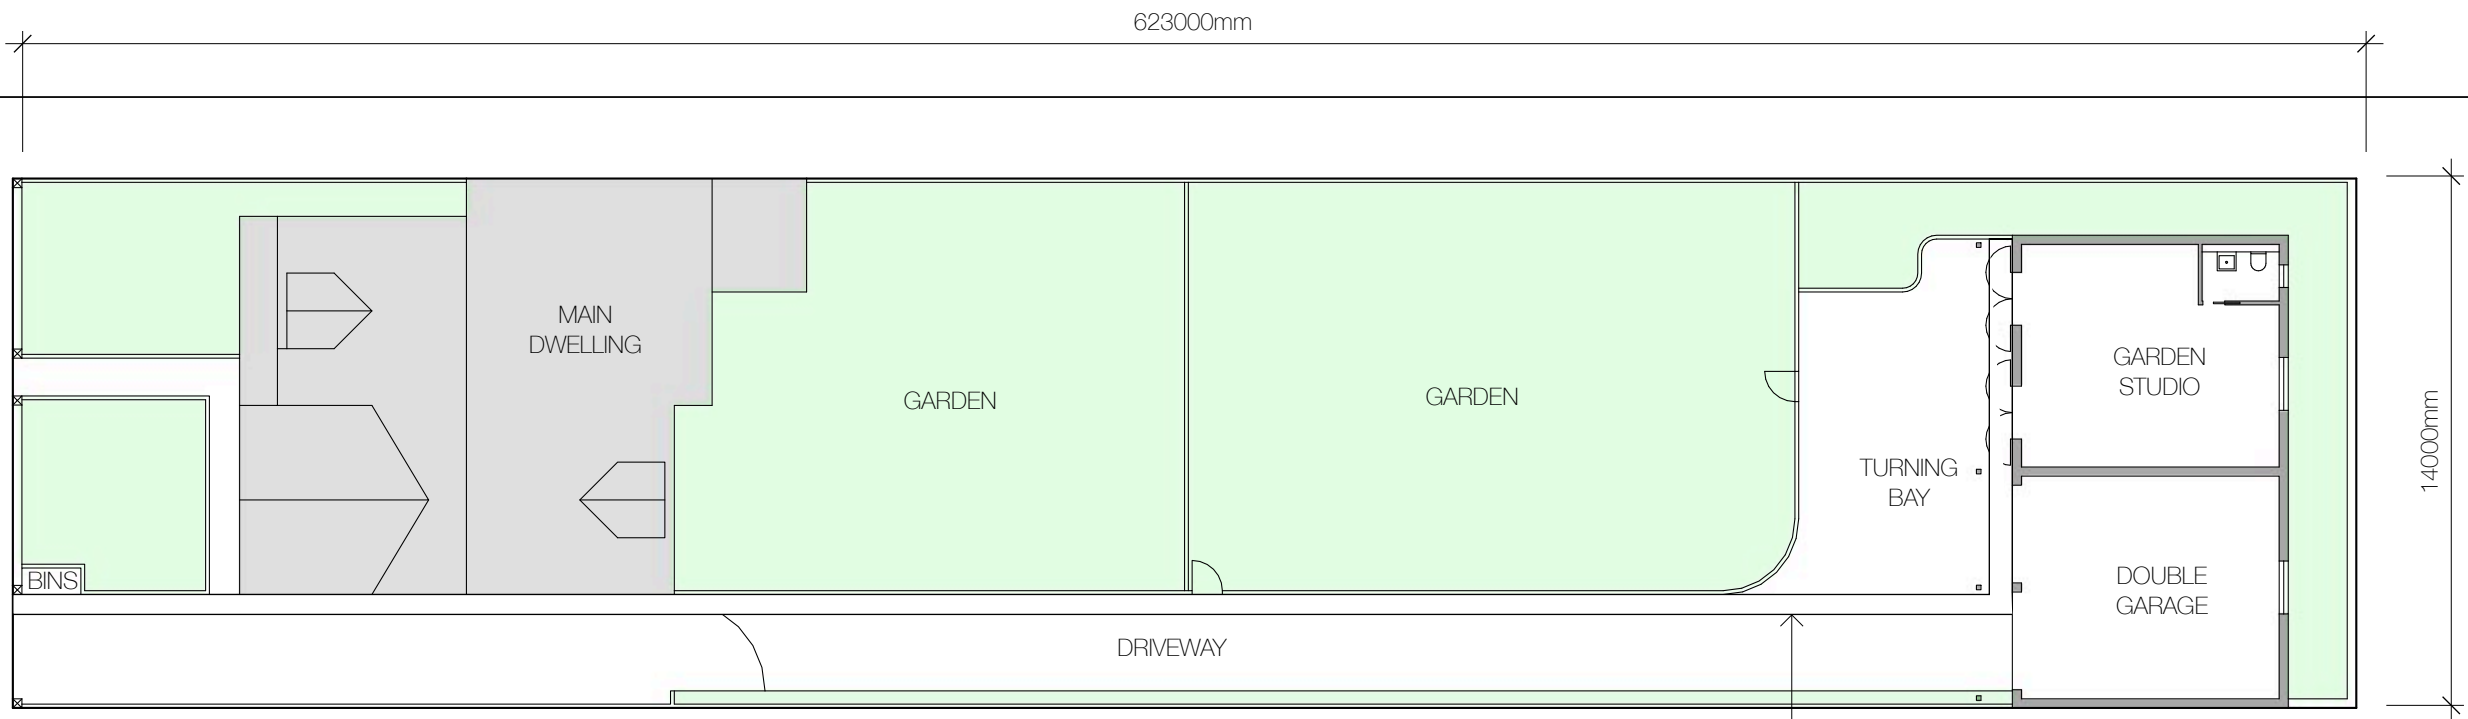


PROPOSED SITE PLAN - FLOOR PLAN

1:200 @ A3

P
A
R
S
I
F
A
L

R
O
A
D

 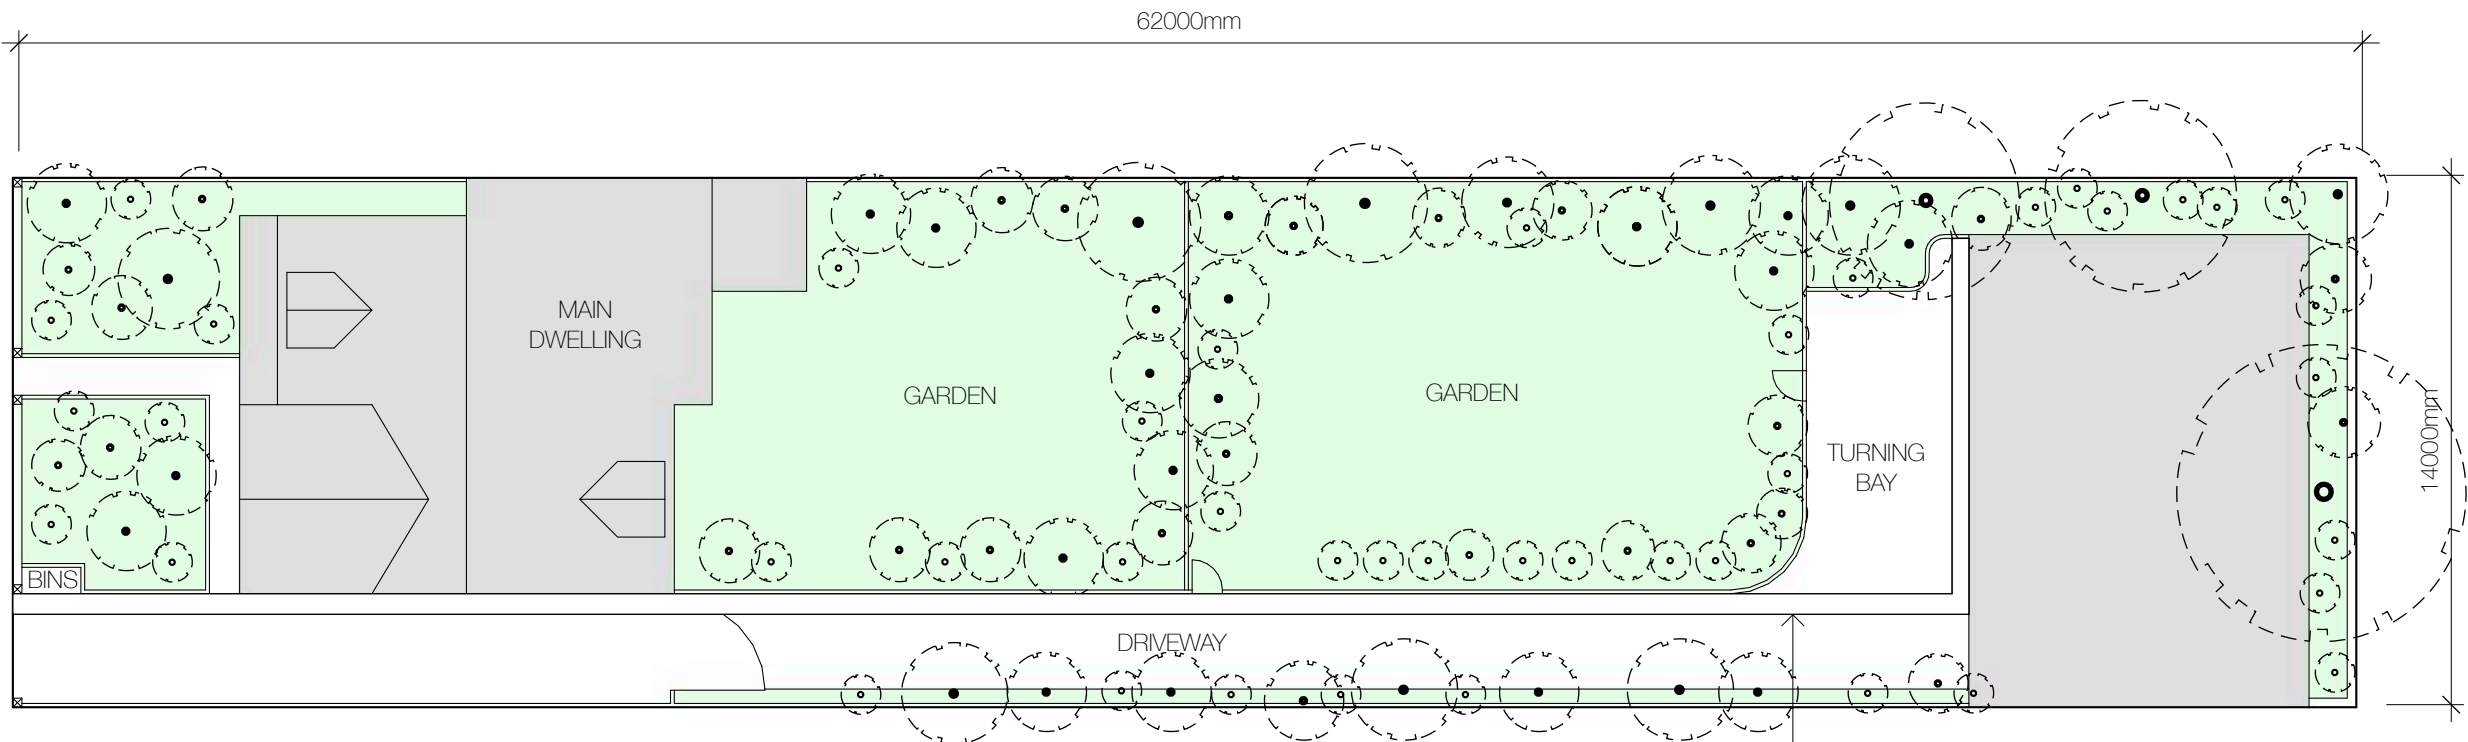

PROPOSED SITE PLAN - SERVICES TRENCH LOCATION

1:200 @ A3

ATHÉ

PROJECT
Parsifal Road Garden
Studio and Garage

ADDRESS
9 Parsifal Road Road
London NW6 1UG
United Kingdom

Athé Design Ltd
41d Barnsbury Street
London N1 1PW UK
+44 (0)7760 498 009

DRAWN BY
VS

SCALE
1:200 @A3

ISSUE
3 March 2025

DESCRIPTION
Proposed Site Plans

DRAWING NUMBER
A.09