



Notes:

1. Copyright: The contents of this drawing may not be reproduced in whole or in part without the written consent of Robinson Kenning & Gallagher.
2. All dimensions to be checked on site by Contractor.
3. Where discrepancy occurs between specification and drawings then Robinson Kenning & Gallagher must be notified immediately.

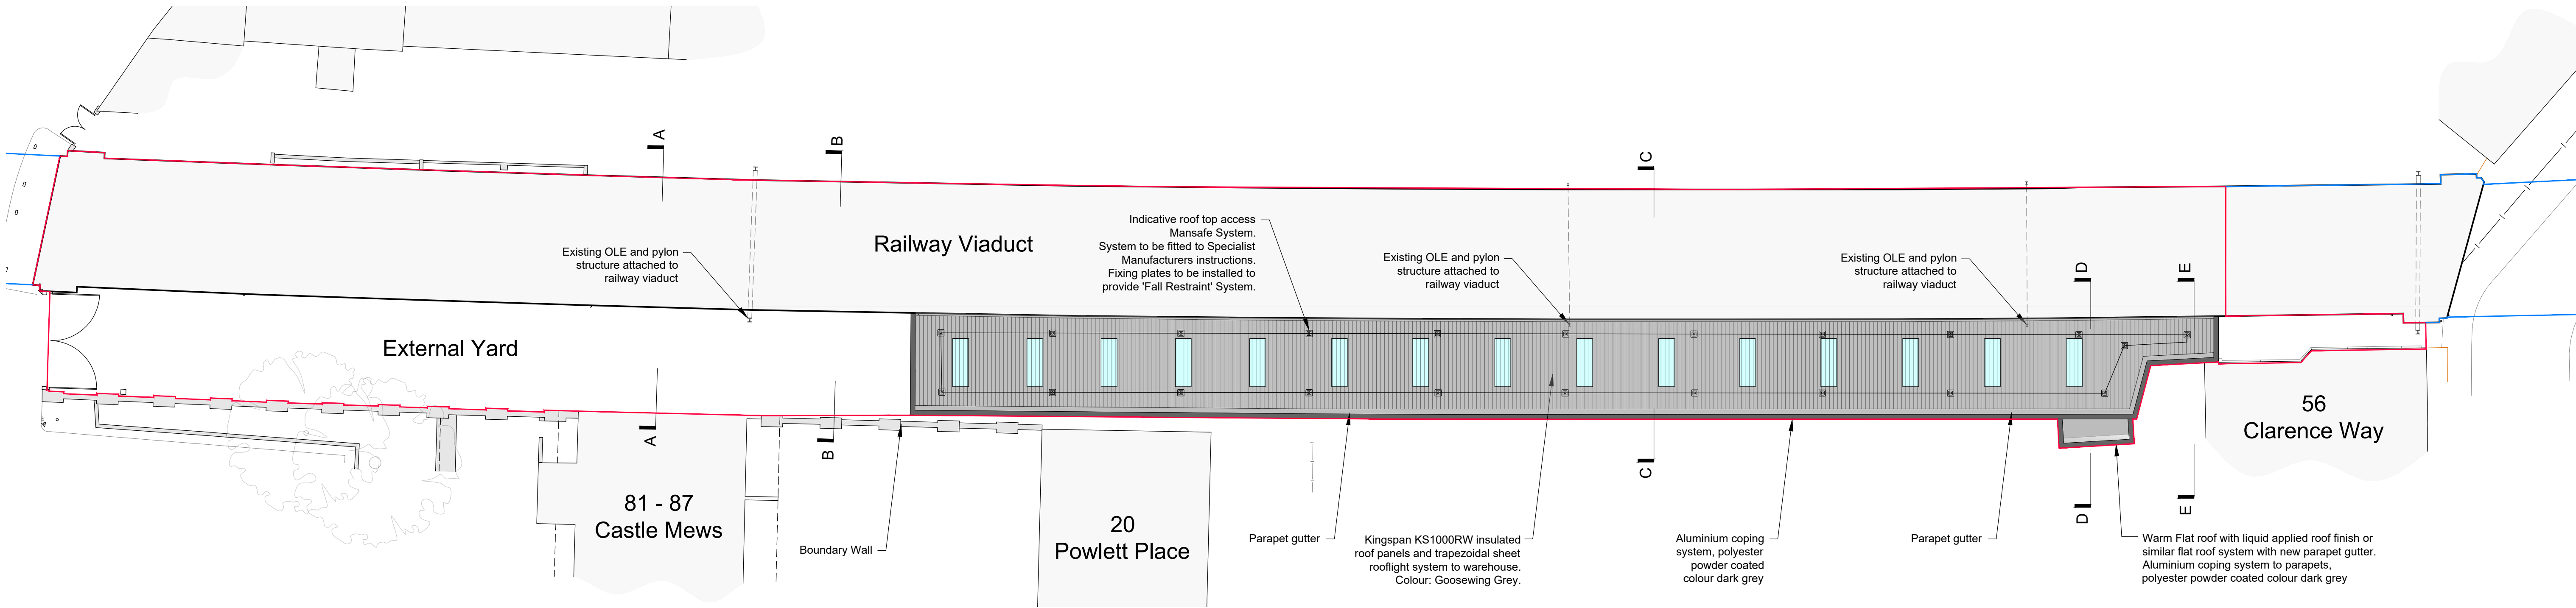

Proposed Roof Plan

Scale 1:200

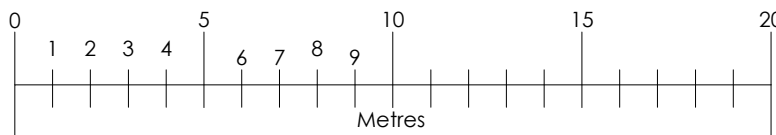

B	24.01.25	DD	Application Site Boundary Revised	-	-
A	04.07.24	DD	Revised following Client comments	-	-
REV	DATE	BY		CHK	ATHD

DRAWING STATUS:	PLANNING
-----------------	----------



Robinson Kenning & Gallagher
Architects & Surveyors

Airport House, Purley Way, Croydon, Surrey, CR0 0XZ
T: 020 8684 8125 E: info@rkpartnership.co.uk W: www.rkpartnership.co.uk

CLIENT:



PROJECT:

Arches 29-41 Castle Mews
Castle Road, London NW1 8SY

TITLE:

Proposed Roof Plan

SCALE @ A1: 1:200	CHECKED: KWS	APPROVED: KWS
CAD FILE: 4758 IMPROVED REB 3 REVISED BYT BOUNDARY AND PLANNING	DESIGN DRAWN: DPD	DATE: 19/04/2024
PROJECT No: 4758	DRAWING No: 23-4758-PD-011	REV: B