



01 Existing Viaduct Section BB
Scale 1 : 200

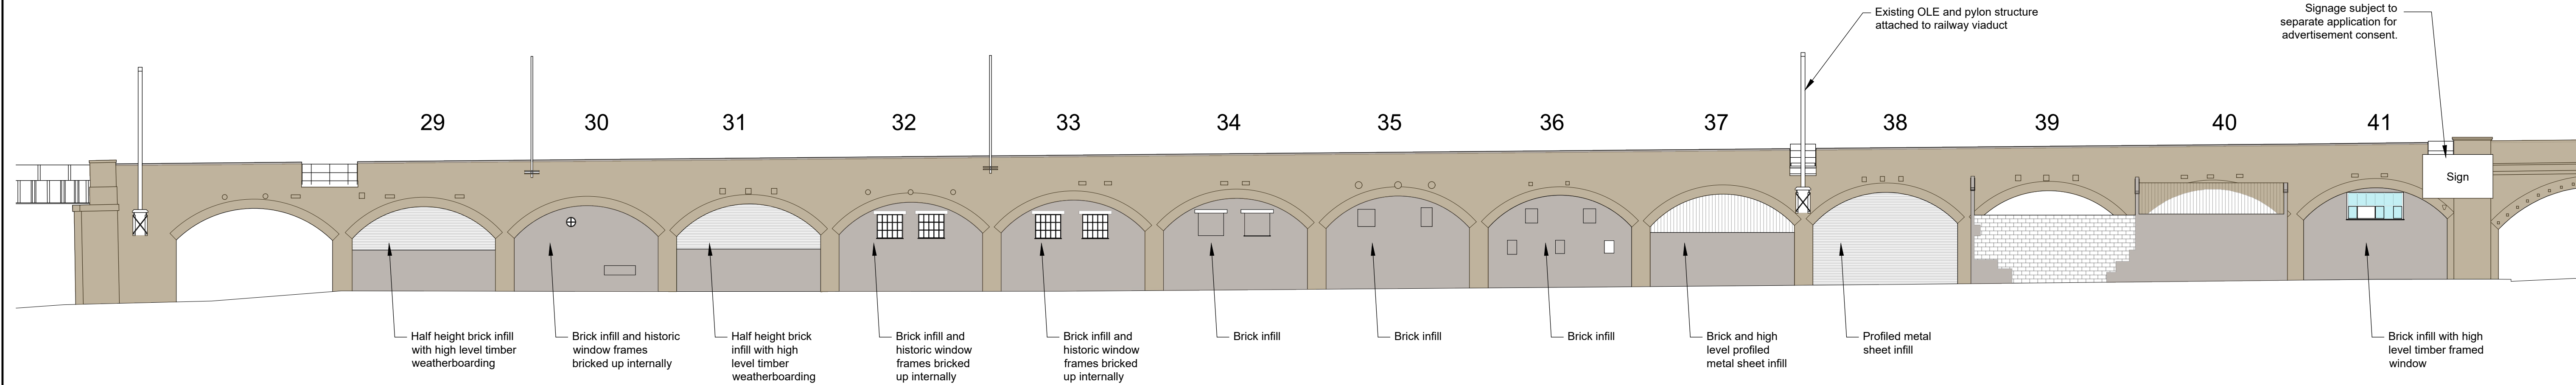

02 Existing Viaduct East Elevation
Scale 1 : 200

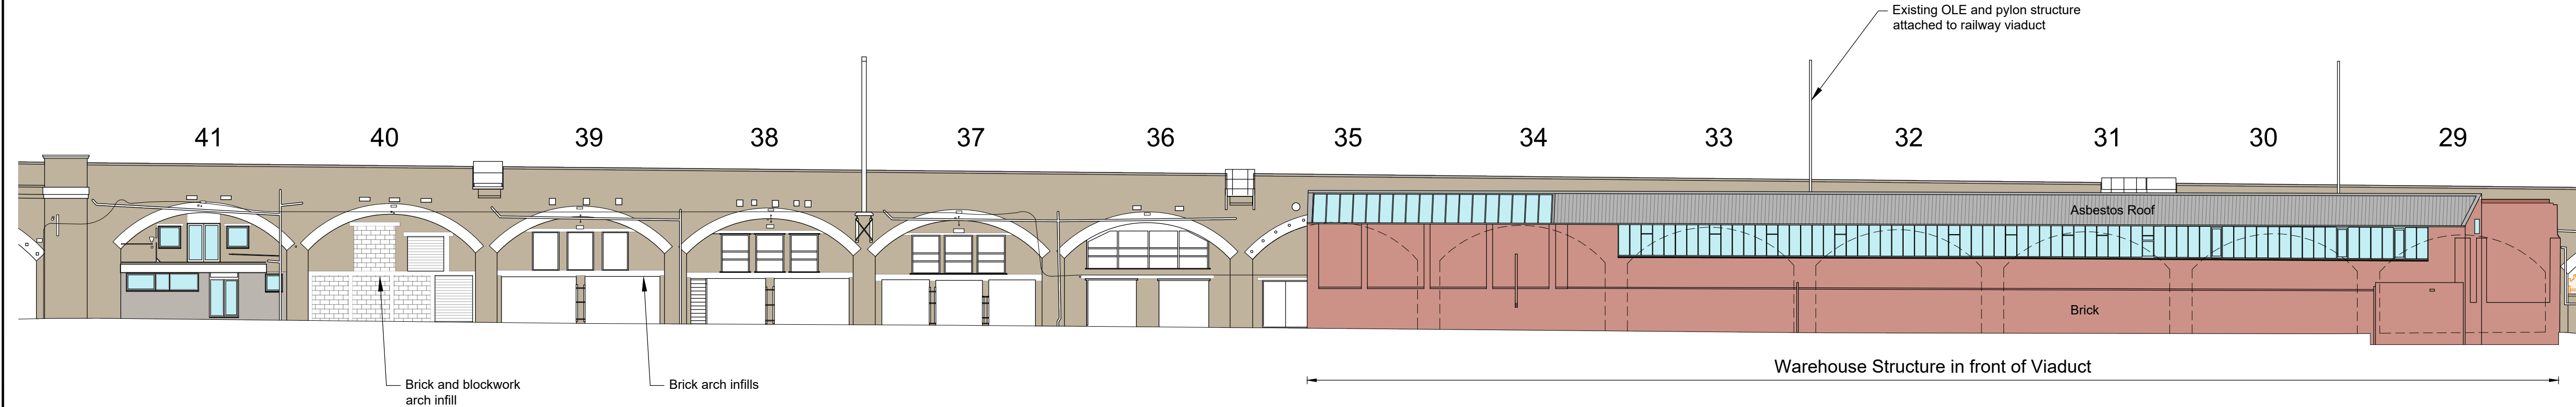

- Notes:
- Copyright: The contents of this drawing may not be reproduced in whole or in part without the written consent of Robinson Kenning & Gallagher.
 - All dimensions to be checked on site by Contractor.
 - Where discrepancy occurs between specification and drawings then Robinson Kenning & Gallagher must be notified immediately.

B	21.08.2024	DD	Section B-B reference added to key plan.	KWS	KWS
A	10.07.2024	DD	Revised in accordance with comments	KWS	KWS
REV	DATE	BY		CHK	ATHD

DRAWING STATUS:	PLANNING
-----------------	----------

Robinson Kenning & Gallagher
Architects & Surveyors

Airport House, Purley Way, Croydon, Surrey, CR0 0XZ
T: 020 8684 8125 E: info@rkpartnership.co.uk W: www.rkpartnership.co.uk




PROJECT:
Arches 29-41 Castle Mews
Castle Road, London NW1 8SY

TITLE:
Existing Viaduct Elevations
and Sections


SCALE @ A1: 1:200	CHECKED: KWS	APPROVED: KWS
CAD FILE:	DESIGN DRAWN: DPD	DATE: 24/06/2024
PROJECT No: 4758	DRAWING No: 23-4758-PD-003	REV: B

03 Existing Viaduct West Elevation
Scale 1 : 200

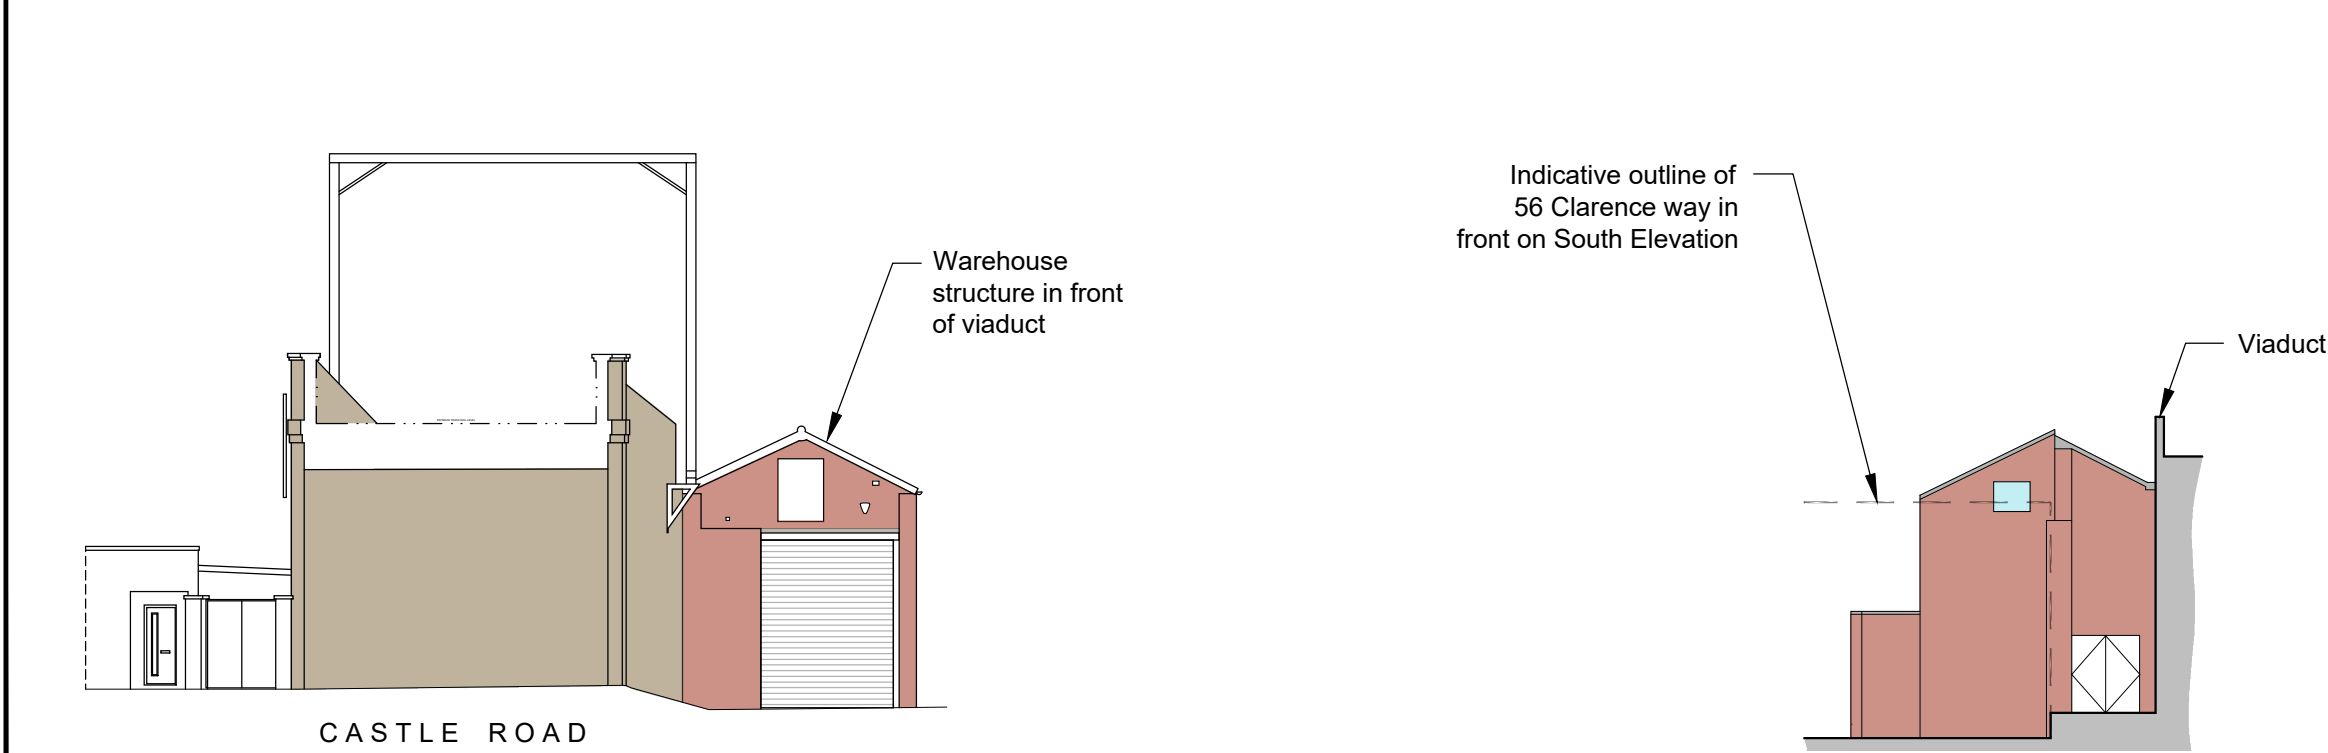

04 Existing Viaduct / Warehouse North Elevation
Scale 1 : 200

05 Existing South Elevation
Scale 1 : 200

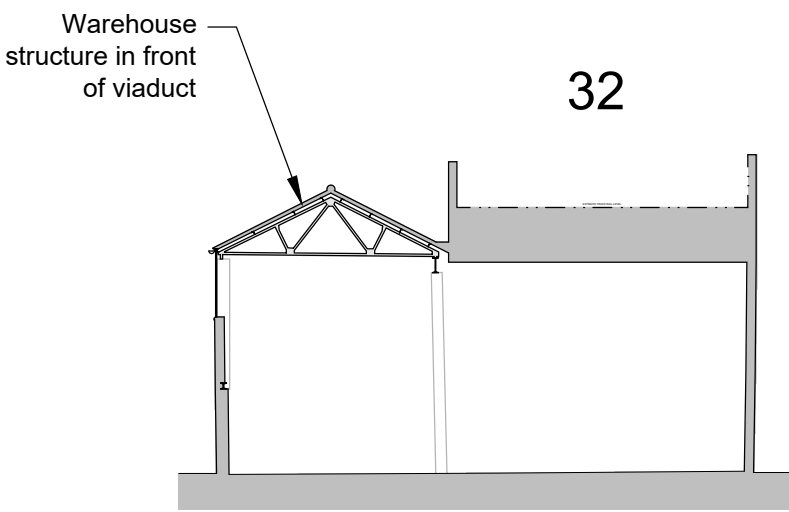

06 Existing Viaduct Section AA
Scale 1 : 200

