




01 Section BB
Scale 1 : 200

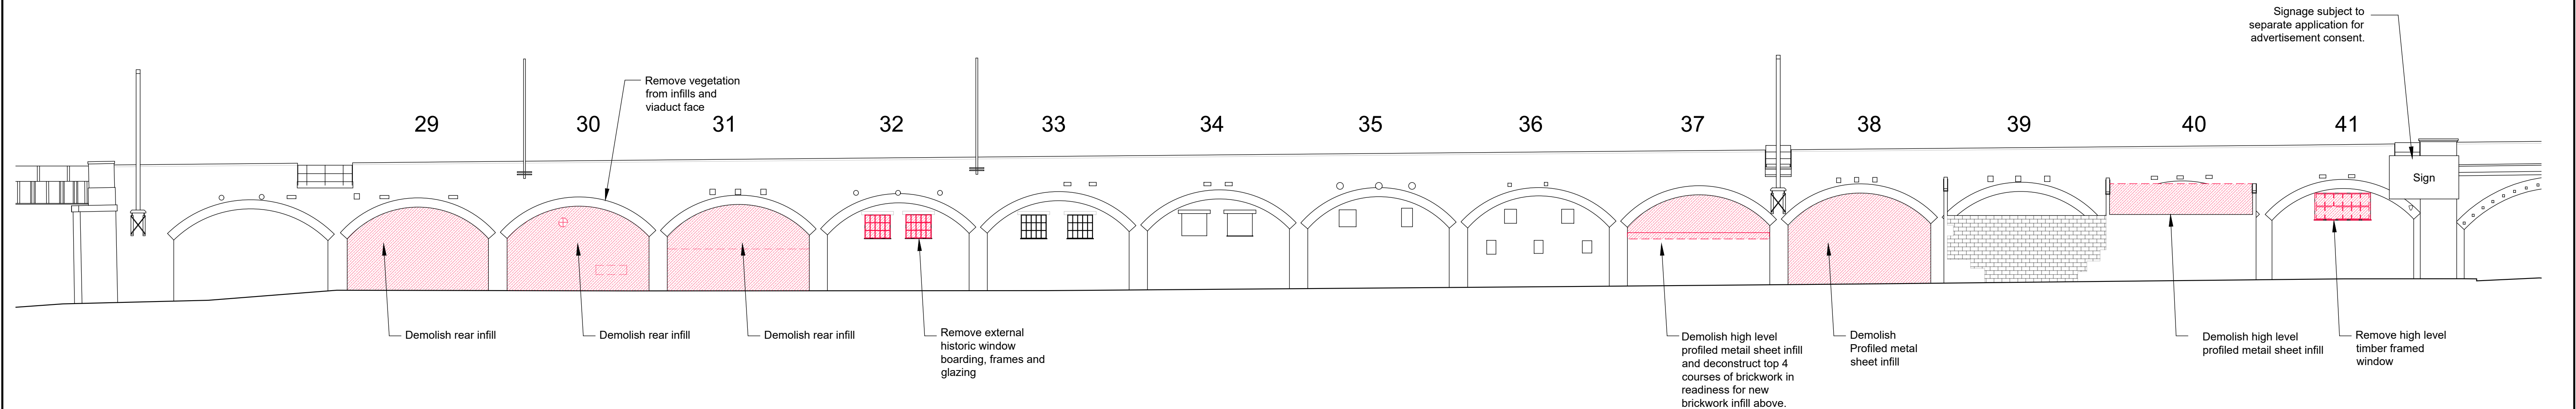


02 East Elevation
Scale 1 : 200

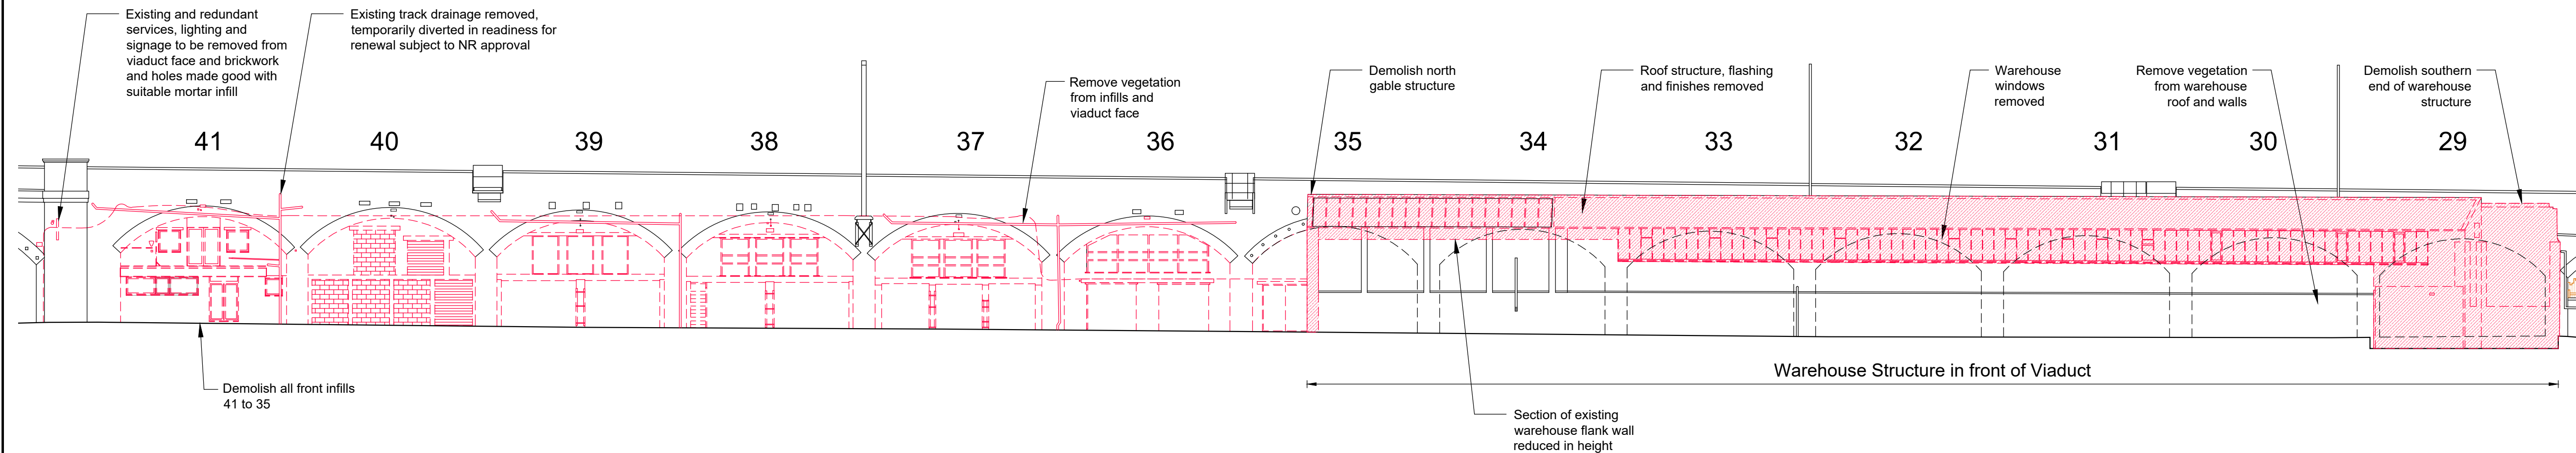

03 West Elevation
Scale 1 : 200

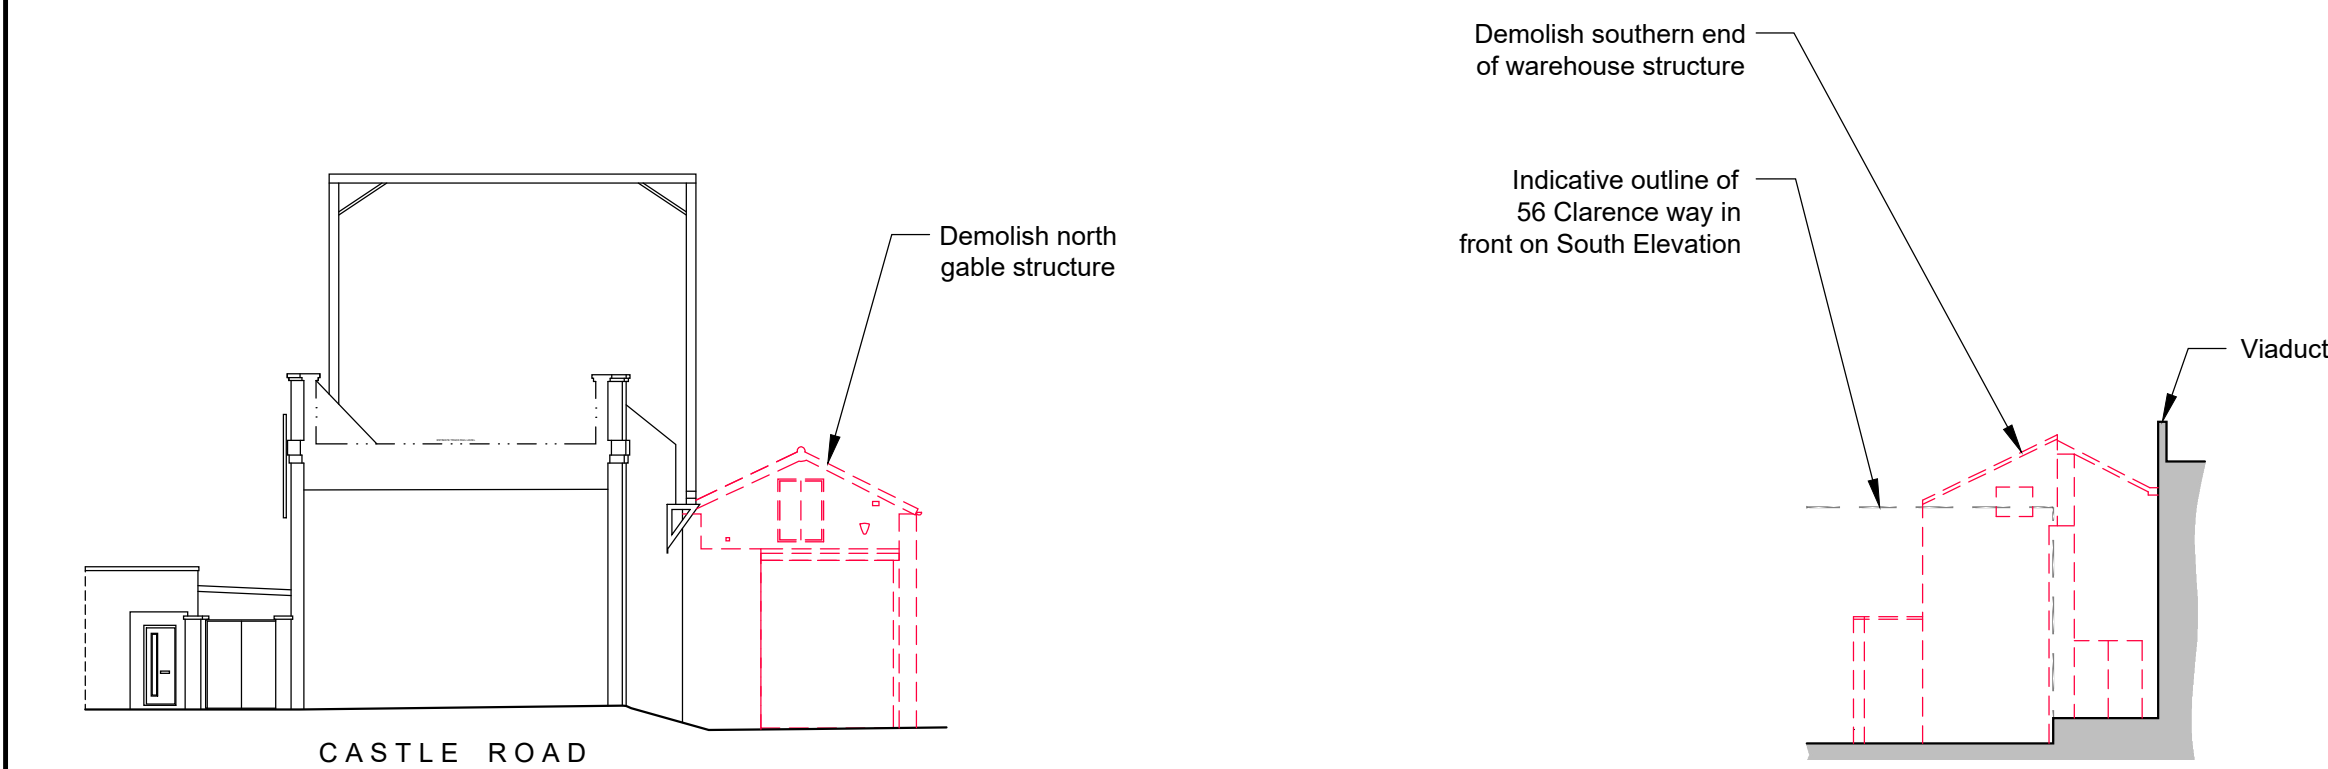


04 Warehouse North Elevation
Scale 1 : 200

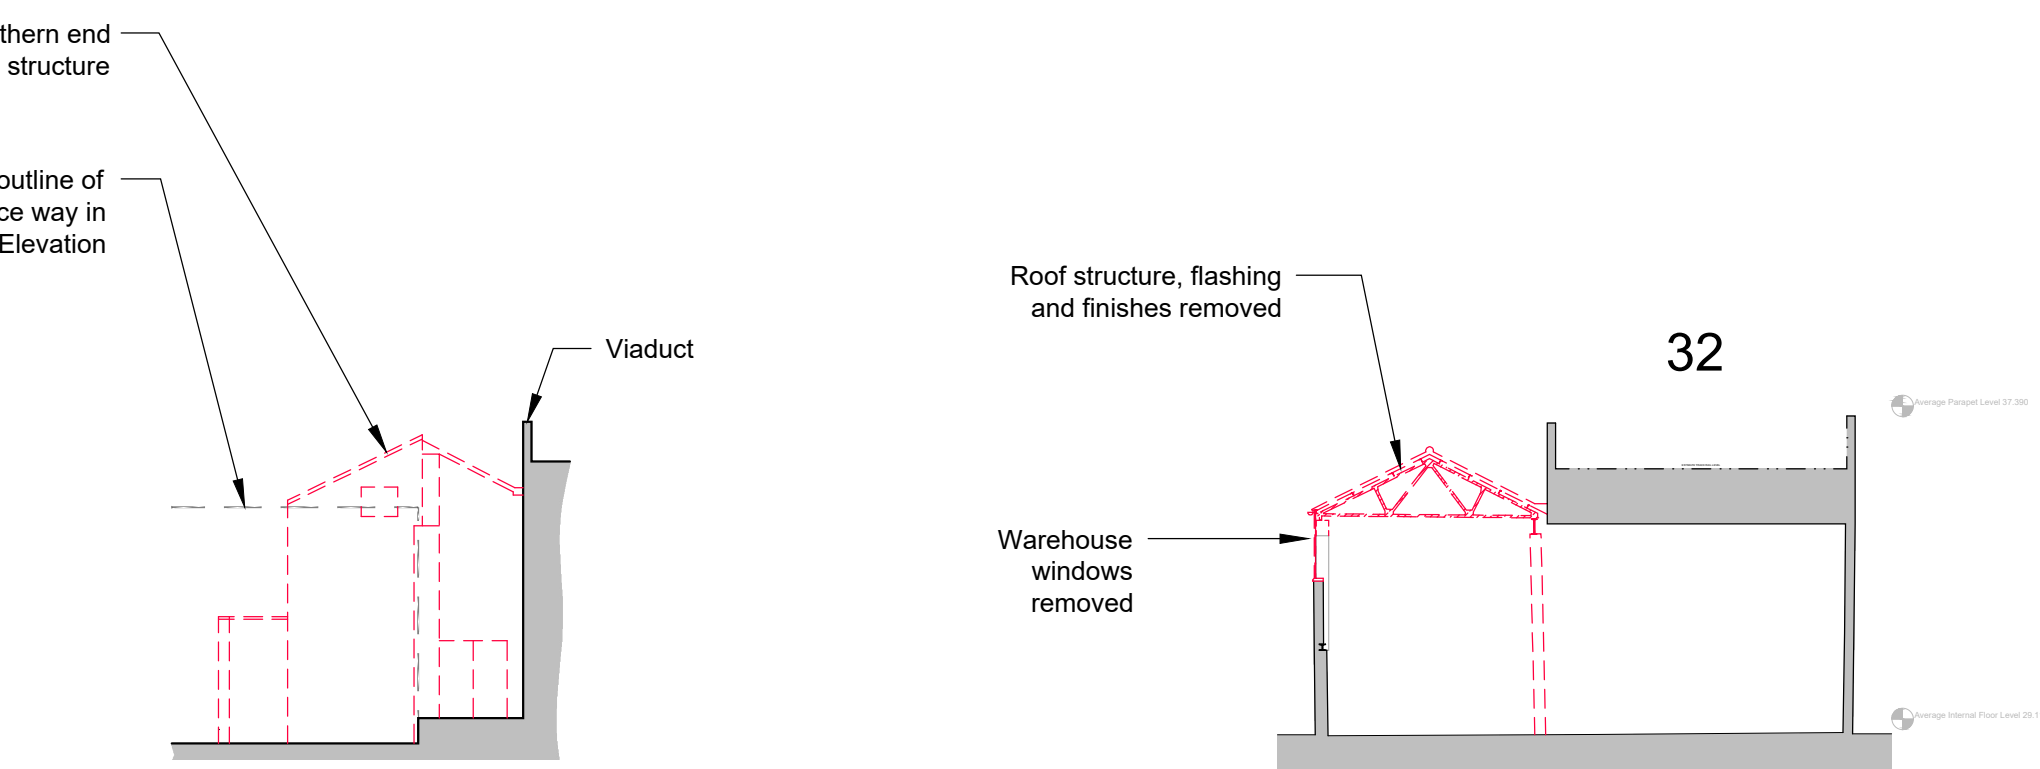


05 South Elevation
Scale 1 : 200

06 Section AA
Scale 1 : 200

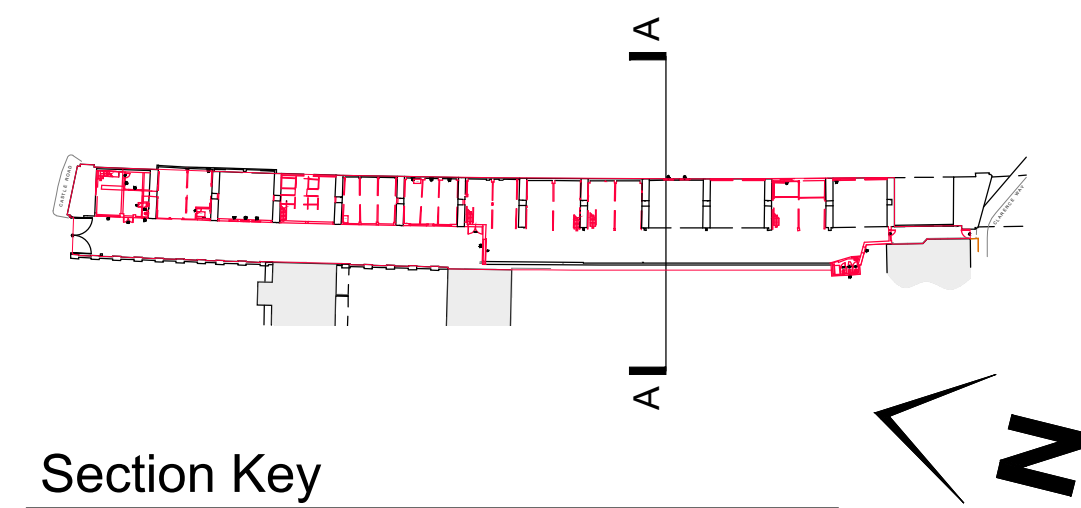

Section Key
Not to scale

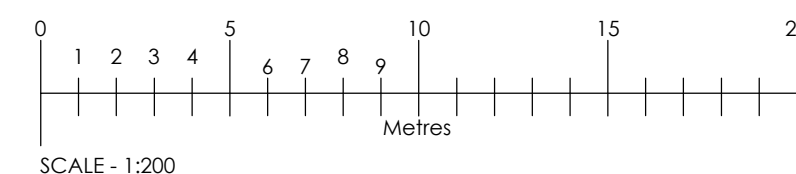

Drawing Frame A1

Notes:

1. Copyright: The contents of this drawing may not be reproduced in whole or in part without the written consent of Robinson Kenning & Gallagher.
2. All dimensions to be checked on site by Contractor.
3. Where discrepancy occurs between specification and drawings then Robinson Kenning & Gallagher must be notified immediately.

REV	DATE	BY	CHK	ATHD
A	10.07.2024	DD		

Drawing Status: PLANNING				
--------------------------	--	--	--	--

Robinson Kenning & Gallagher
Architects & Surveyors

Airport House, Purley Way, Croydon, Surrey, CR0 0XZ
T: 020 8684 8125 E: info@rkpartnership.co.uk W: www.rkpartnership.co.uk



PROJECT:
Arches 29-41 Castle Mews
Castle Road, London NW1 8SY

TITLE:
Proposed Demolition Elevations and Sections

SCALE @ A1: 1:200	CHECKED: KWS	APPROVED: KWS
CAD FILE: 23-4758-DEMOLITION ELEVATIONS.dwg	DESIGN DRAWN: DPD	DATE: 08/11/2023
PROJECT No: 4758	DRAWING No: 23-4758-PD-005	REV: A