

Contractors are to check all levels and dimensions before work is put in hand, and any discrepancies are to be referred to the architects


REV	DATE	DESCRIPTION	DWN	CHKD
-	00.00.00	-	-	-




SOUTH ELEVATION




NORTH ELEVATION

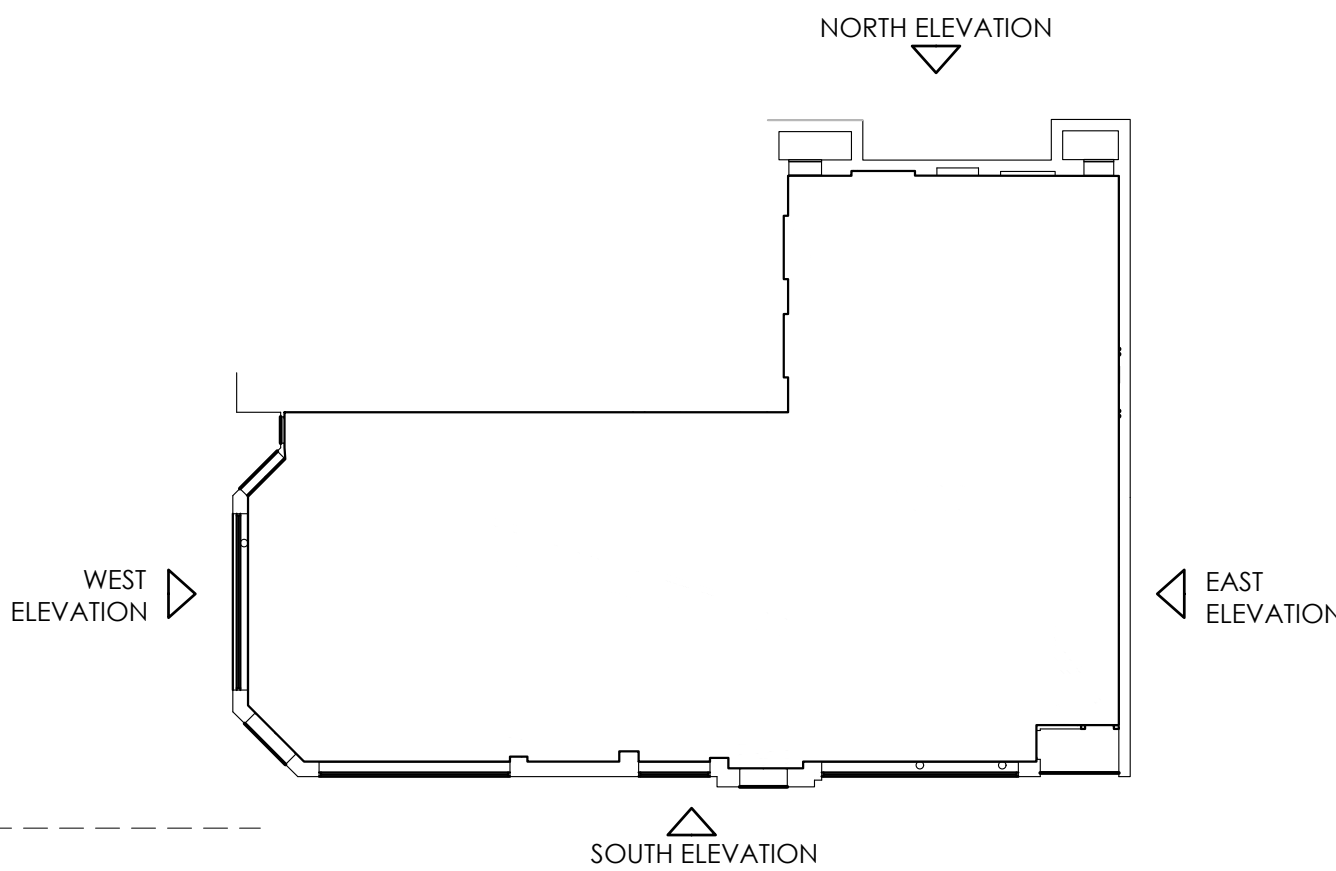

KEY PLAN

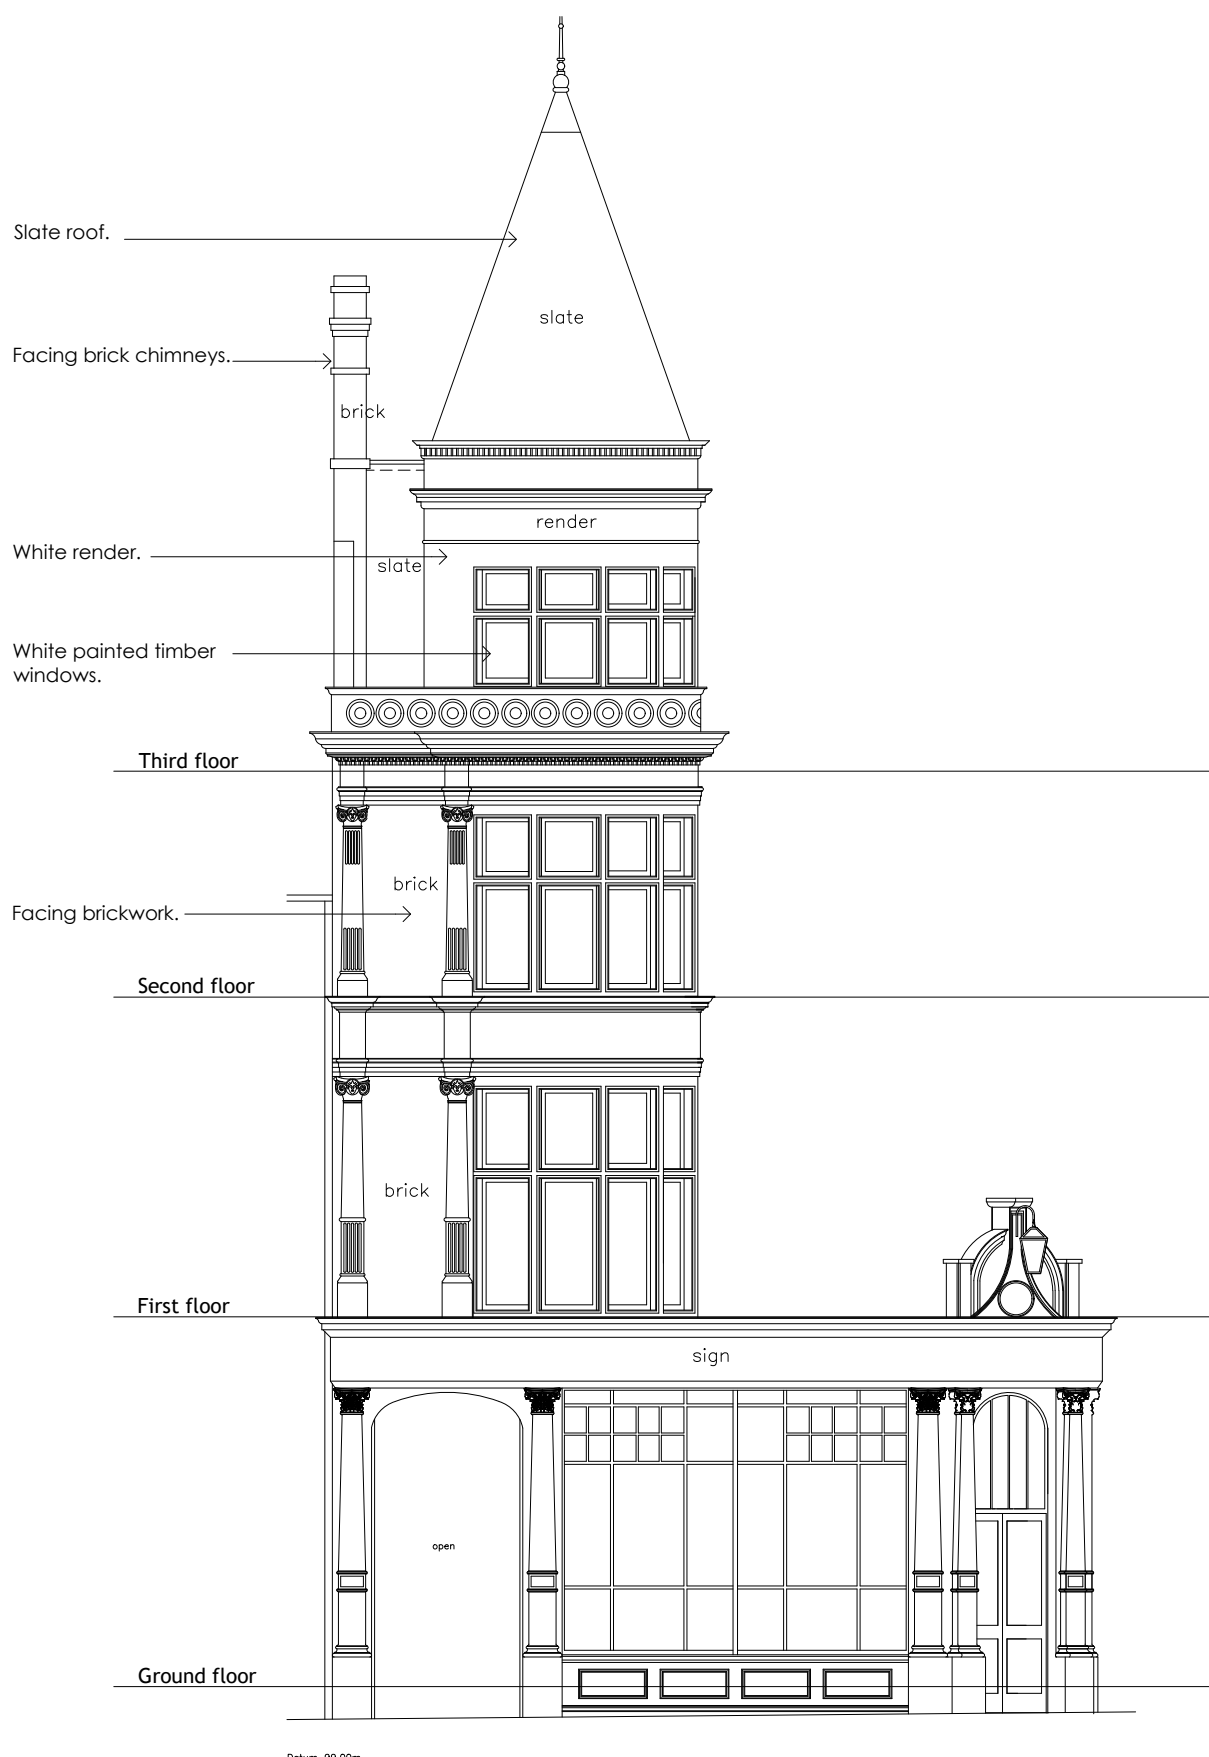

WEST ELEVATION

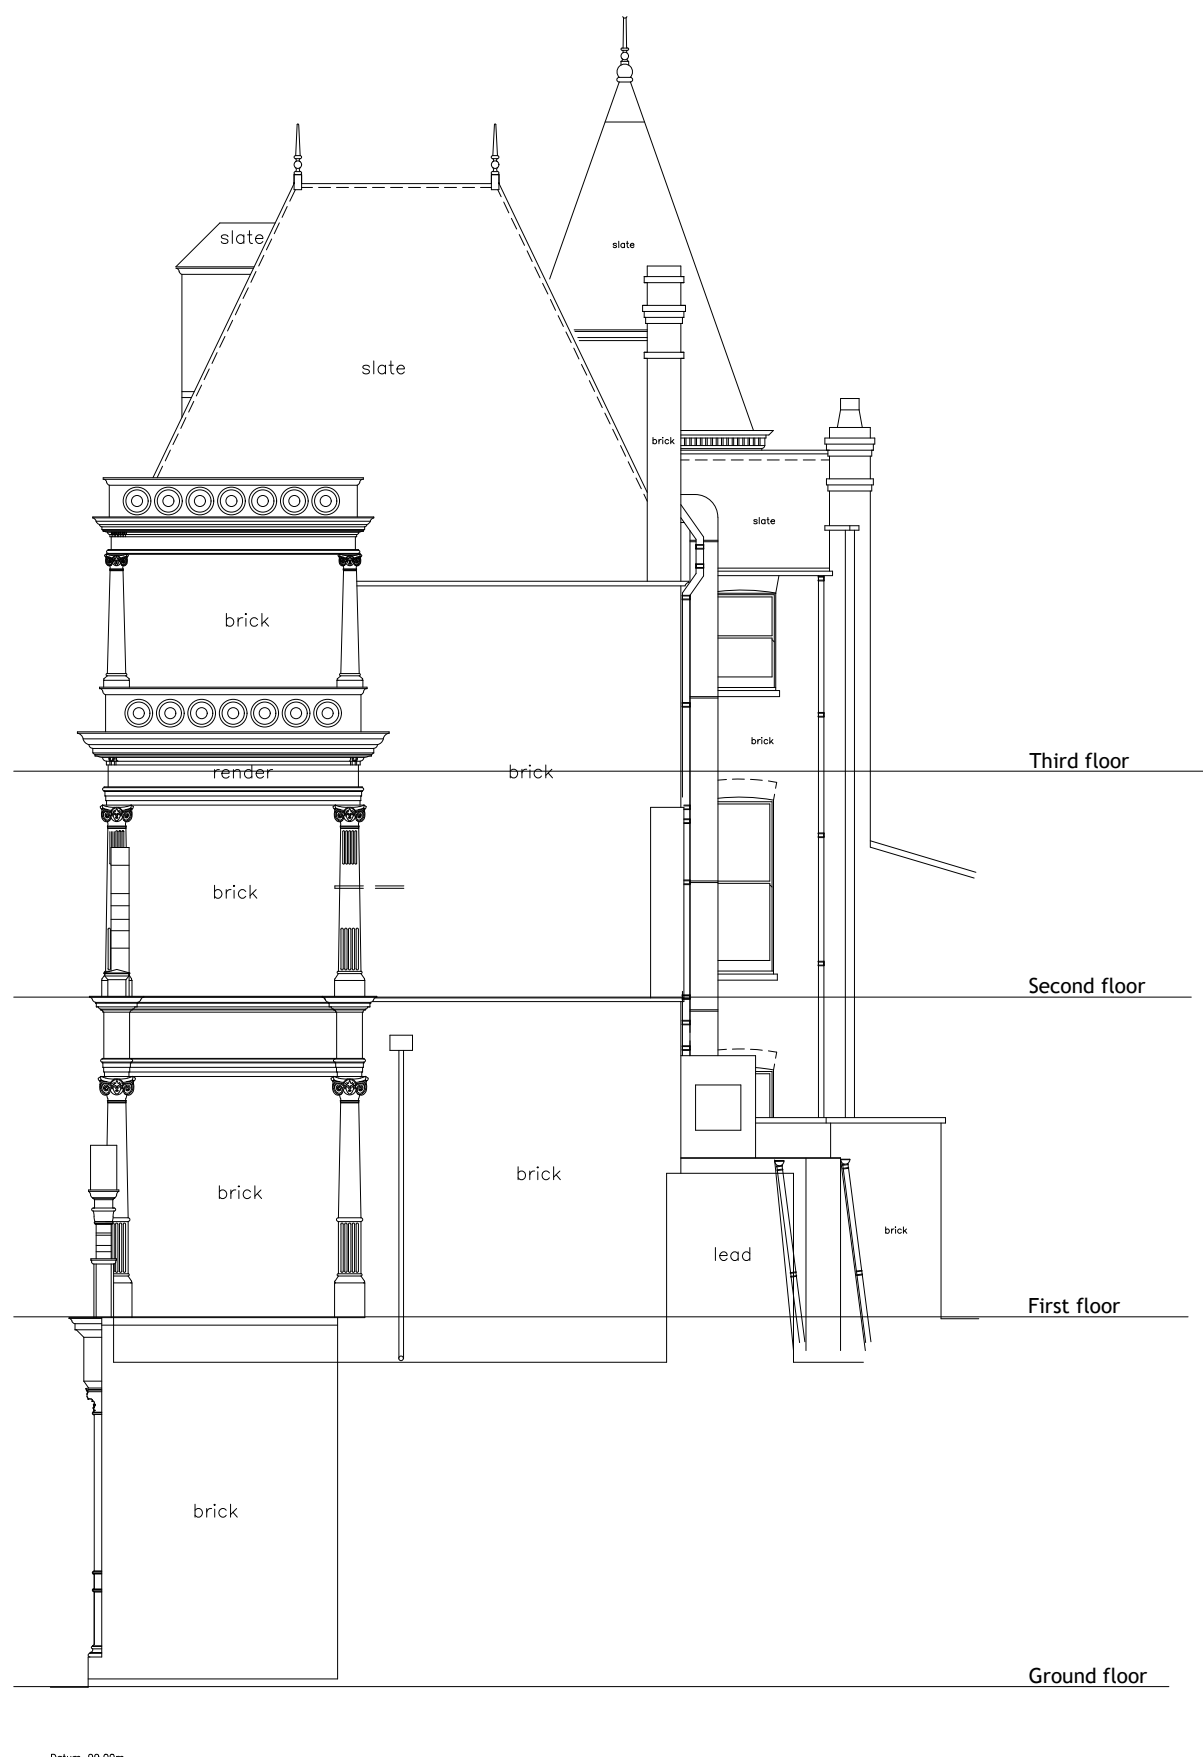

EAST ELEVATION

Planning



Architects + Interior Designers Limited

123 NEW LONDON ROAD, CHELMSFORD,
ESSEX, CM2 0QT

TEL: +44 (0) 1245 269755 FAX: +44 (0) 1245 250310
E-MAIL: admin@lap-architects.co.uk

www.lap-architects.com

project

The Assembly House
292-294 Kentish Town Road
London, NW5 2TG

client



GREENE KING
BURY ST EDMUNDS

drawing title

Existing Elevations

drawing number	revision
9312-03	-
checked SG	drawn LAC
scale 1:100 @ A1	date Feb 2025

This drawing is the property of LAP Architects + Interior Designers Ltd. and must not be copied or reproduced in any way in whole or in part without the express permission of LAP Architects + Interior Designers Ltd. Copyright © LAP Architects + Interior Designers Ltd.