


Contractors are to check all levels and dimensions before work is put in hand, and any discrepancies are to be referred to the architects

REV	DATE	DESCRIPTION	DWN	CHKD
-	00.00.00	-	-	-

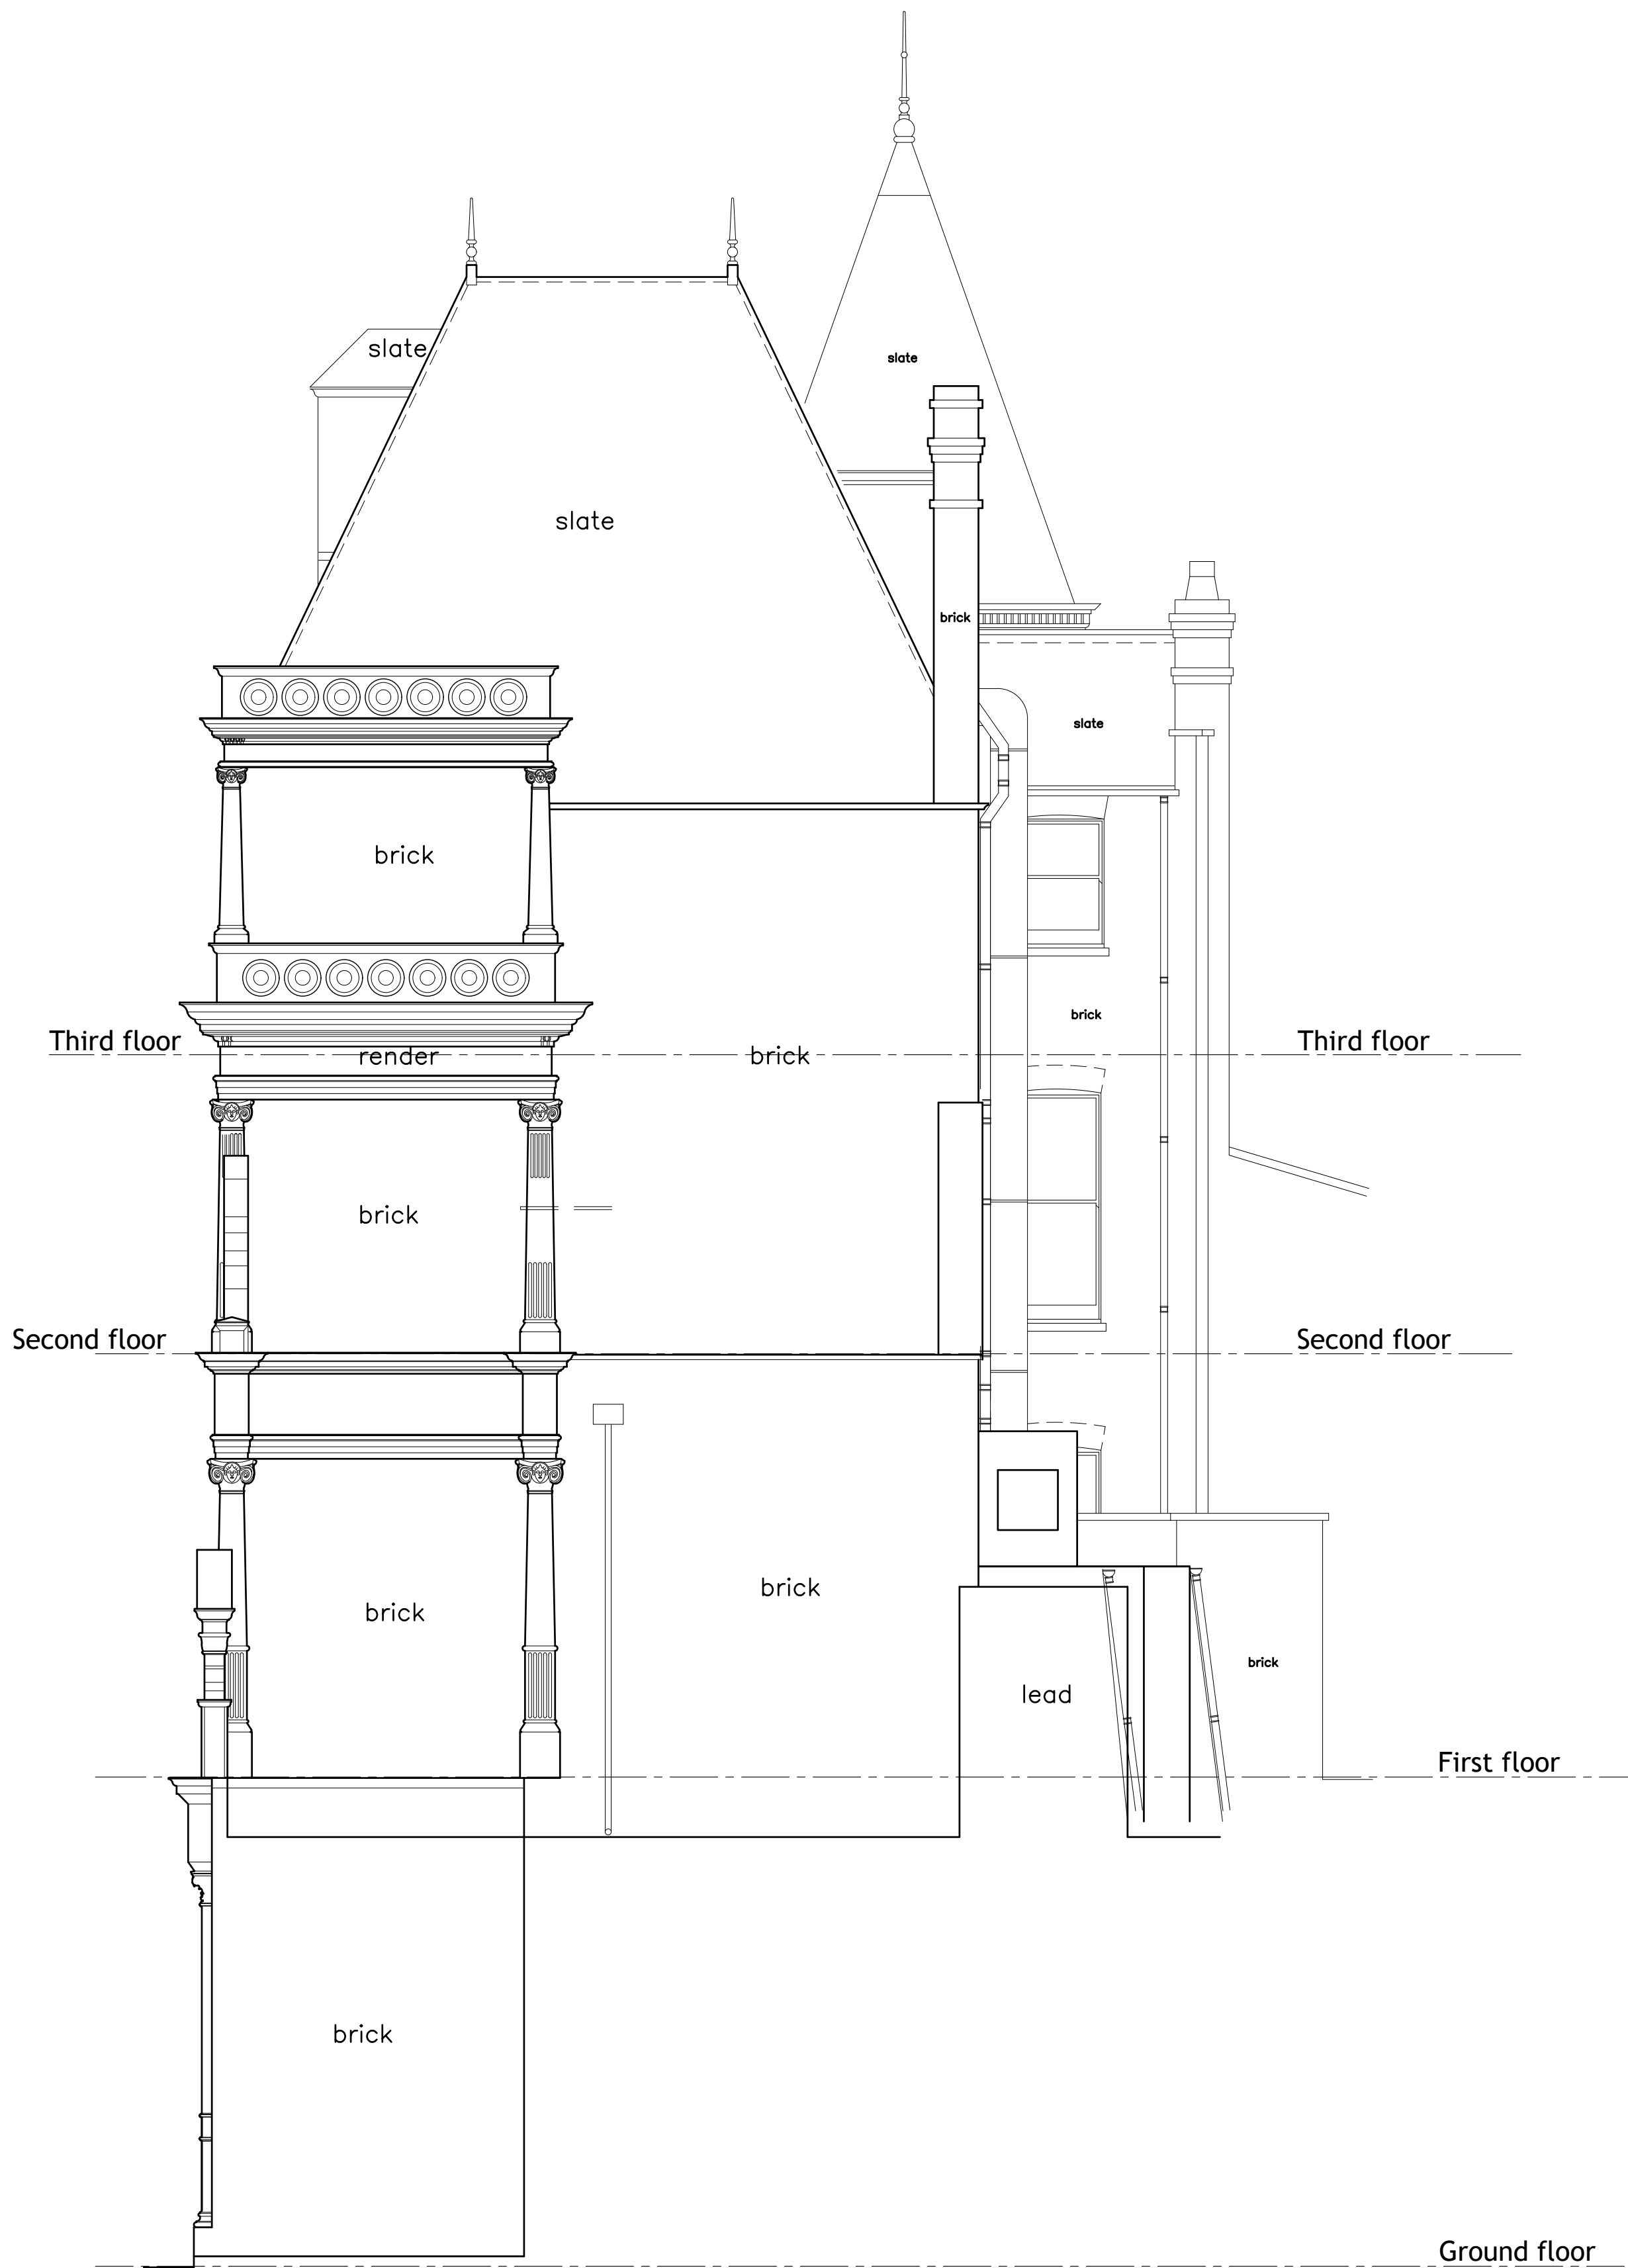

EAST ELEVATION

NO WORKS PROPOSED




NORTH ELEVATION

NO WORKS PROPOSED



Scale in metres

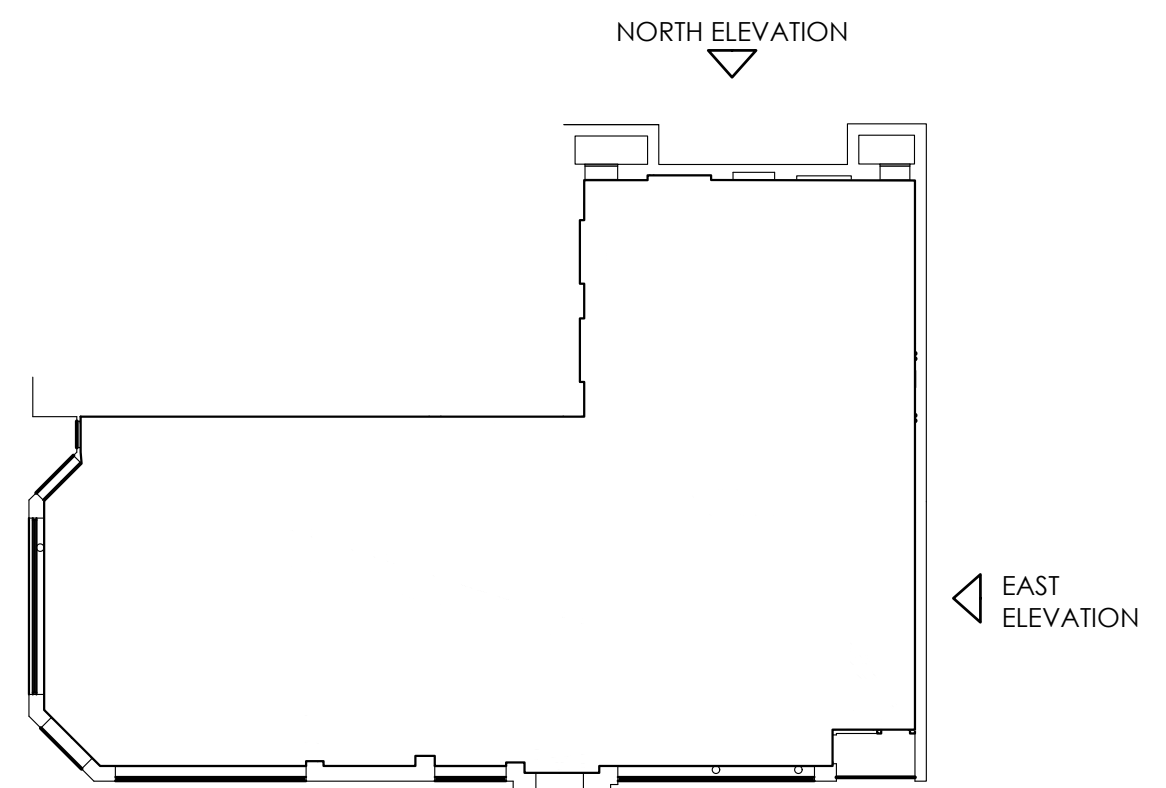

KEY PLAN



Planning

LAP

Architects + Interior Designers Limited

123 NEW LONDON ROAD, CHELMSFORD,
ESSEX, CM2 0QT

TEL: +44 (0) 1245 269755 FAX: +44 (0) 1245 250310
E-MAIL: admin@lap-architects.co.uk

www.lap-architects.com

project

The Assembly House
292-294 Kentish Town Road
London, NW5 2TG

client



BURY ST EDMUNDS

drawing title

Proposed East and
North Elevations

drawing number	revision
9312-07	-
checked	SG
scale	1:50 @ A1 (1:100@A3)
drawn	LAC
date	March 2025

This drawing is the property of LAP Architects + Interior Designers Ltd.
and must not be copied or reproduced in any way in whole or in part
without the express permission of LAP Architects + Interior Designers Ltd.
Copyright © LAP Architects + Interior Designers Ltd.