




SOUTH ELEVATION




WEST ELEVATION




EAST ELEVATION

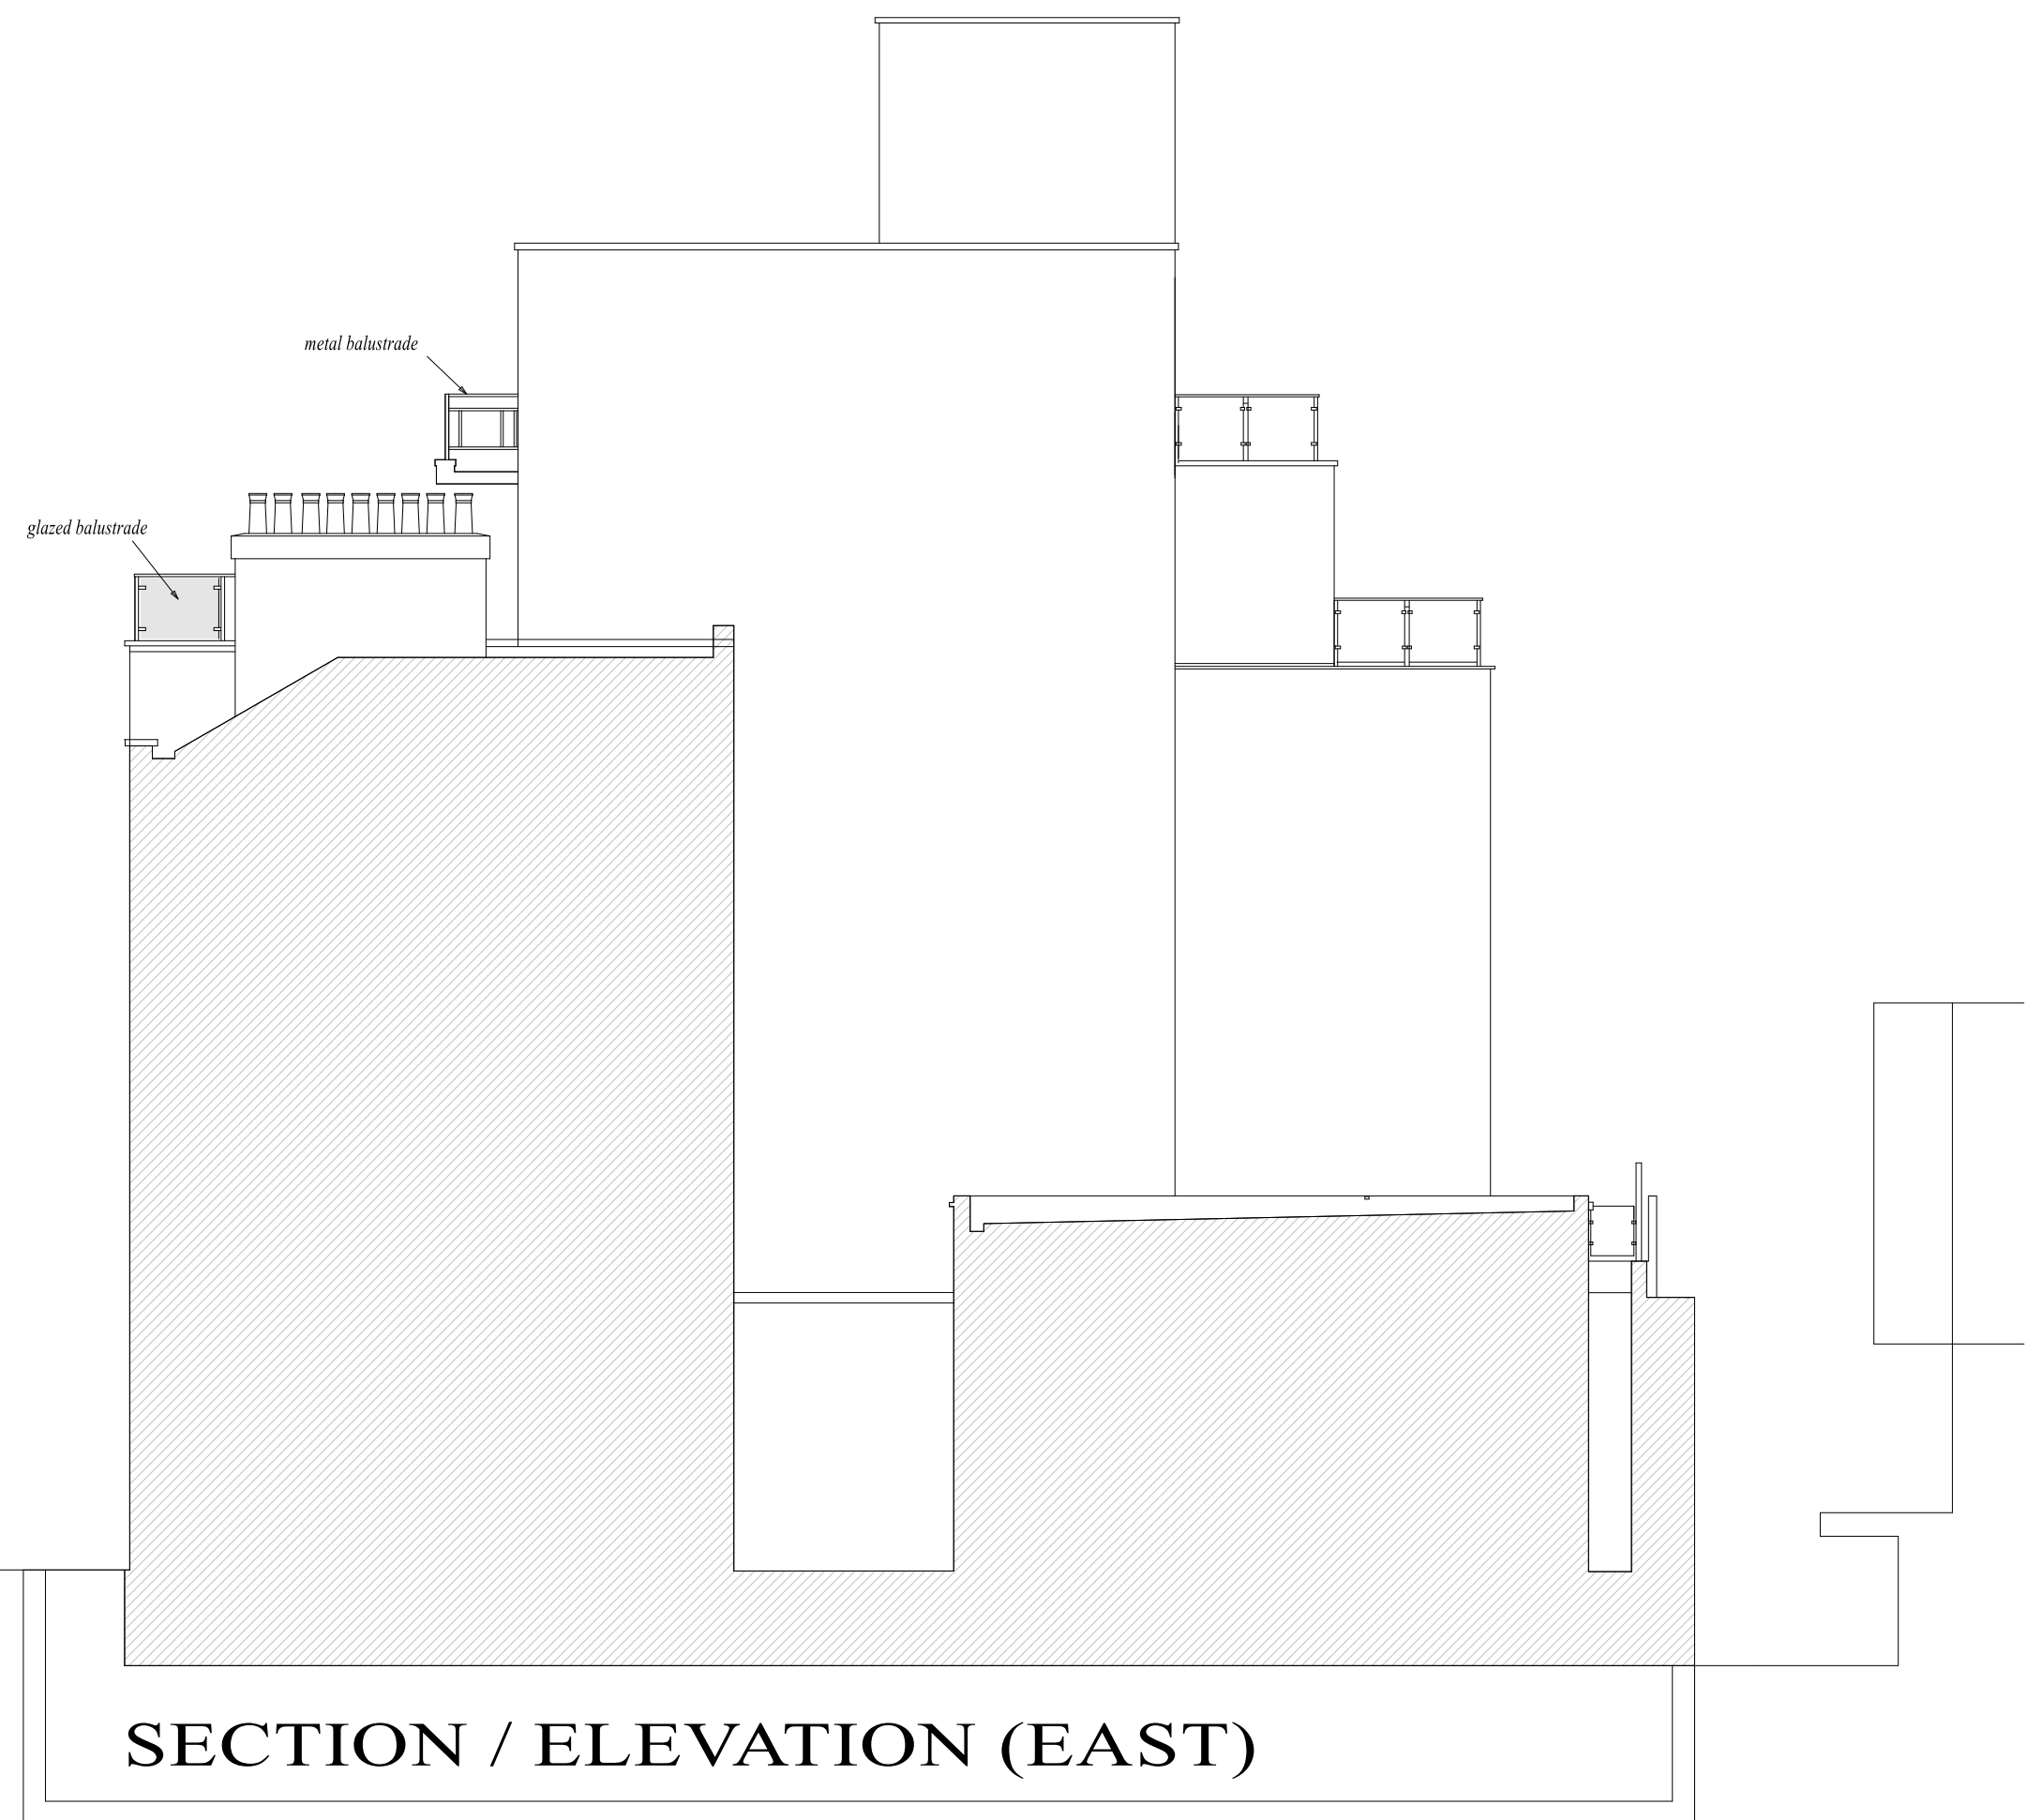

SECTION / ELEVATION (EAST)

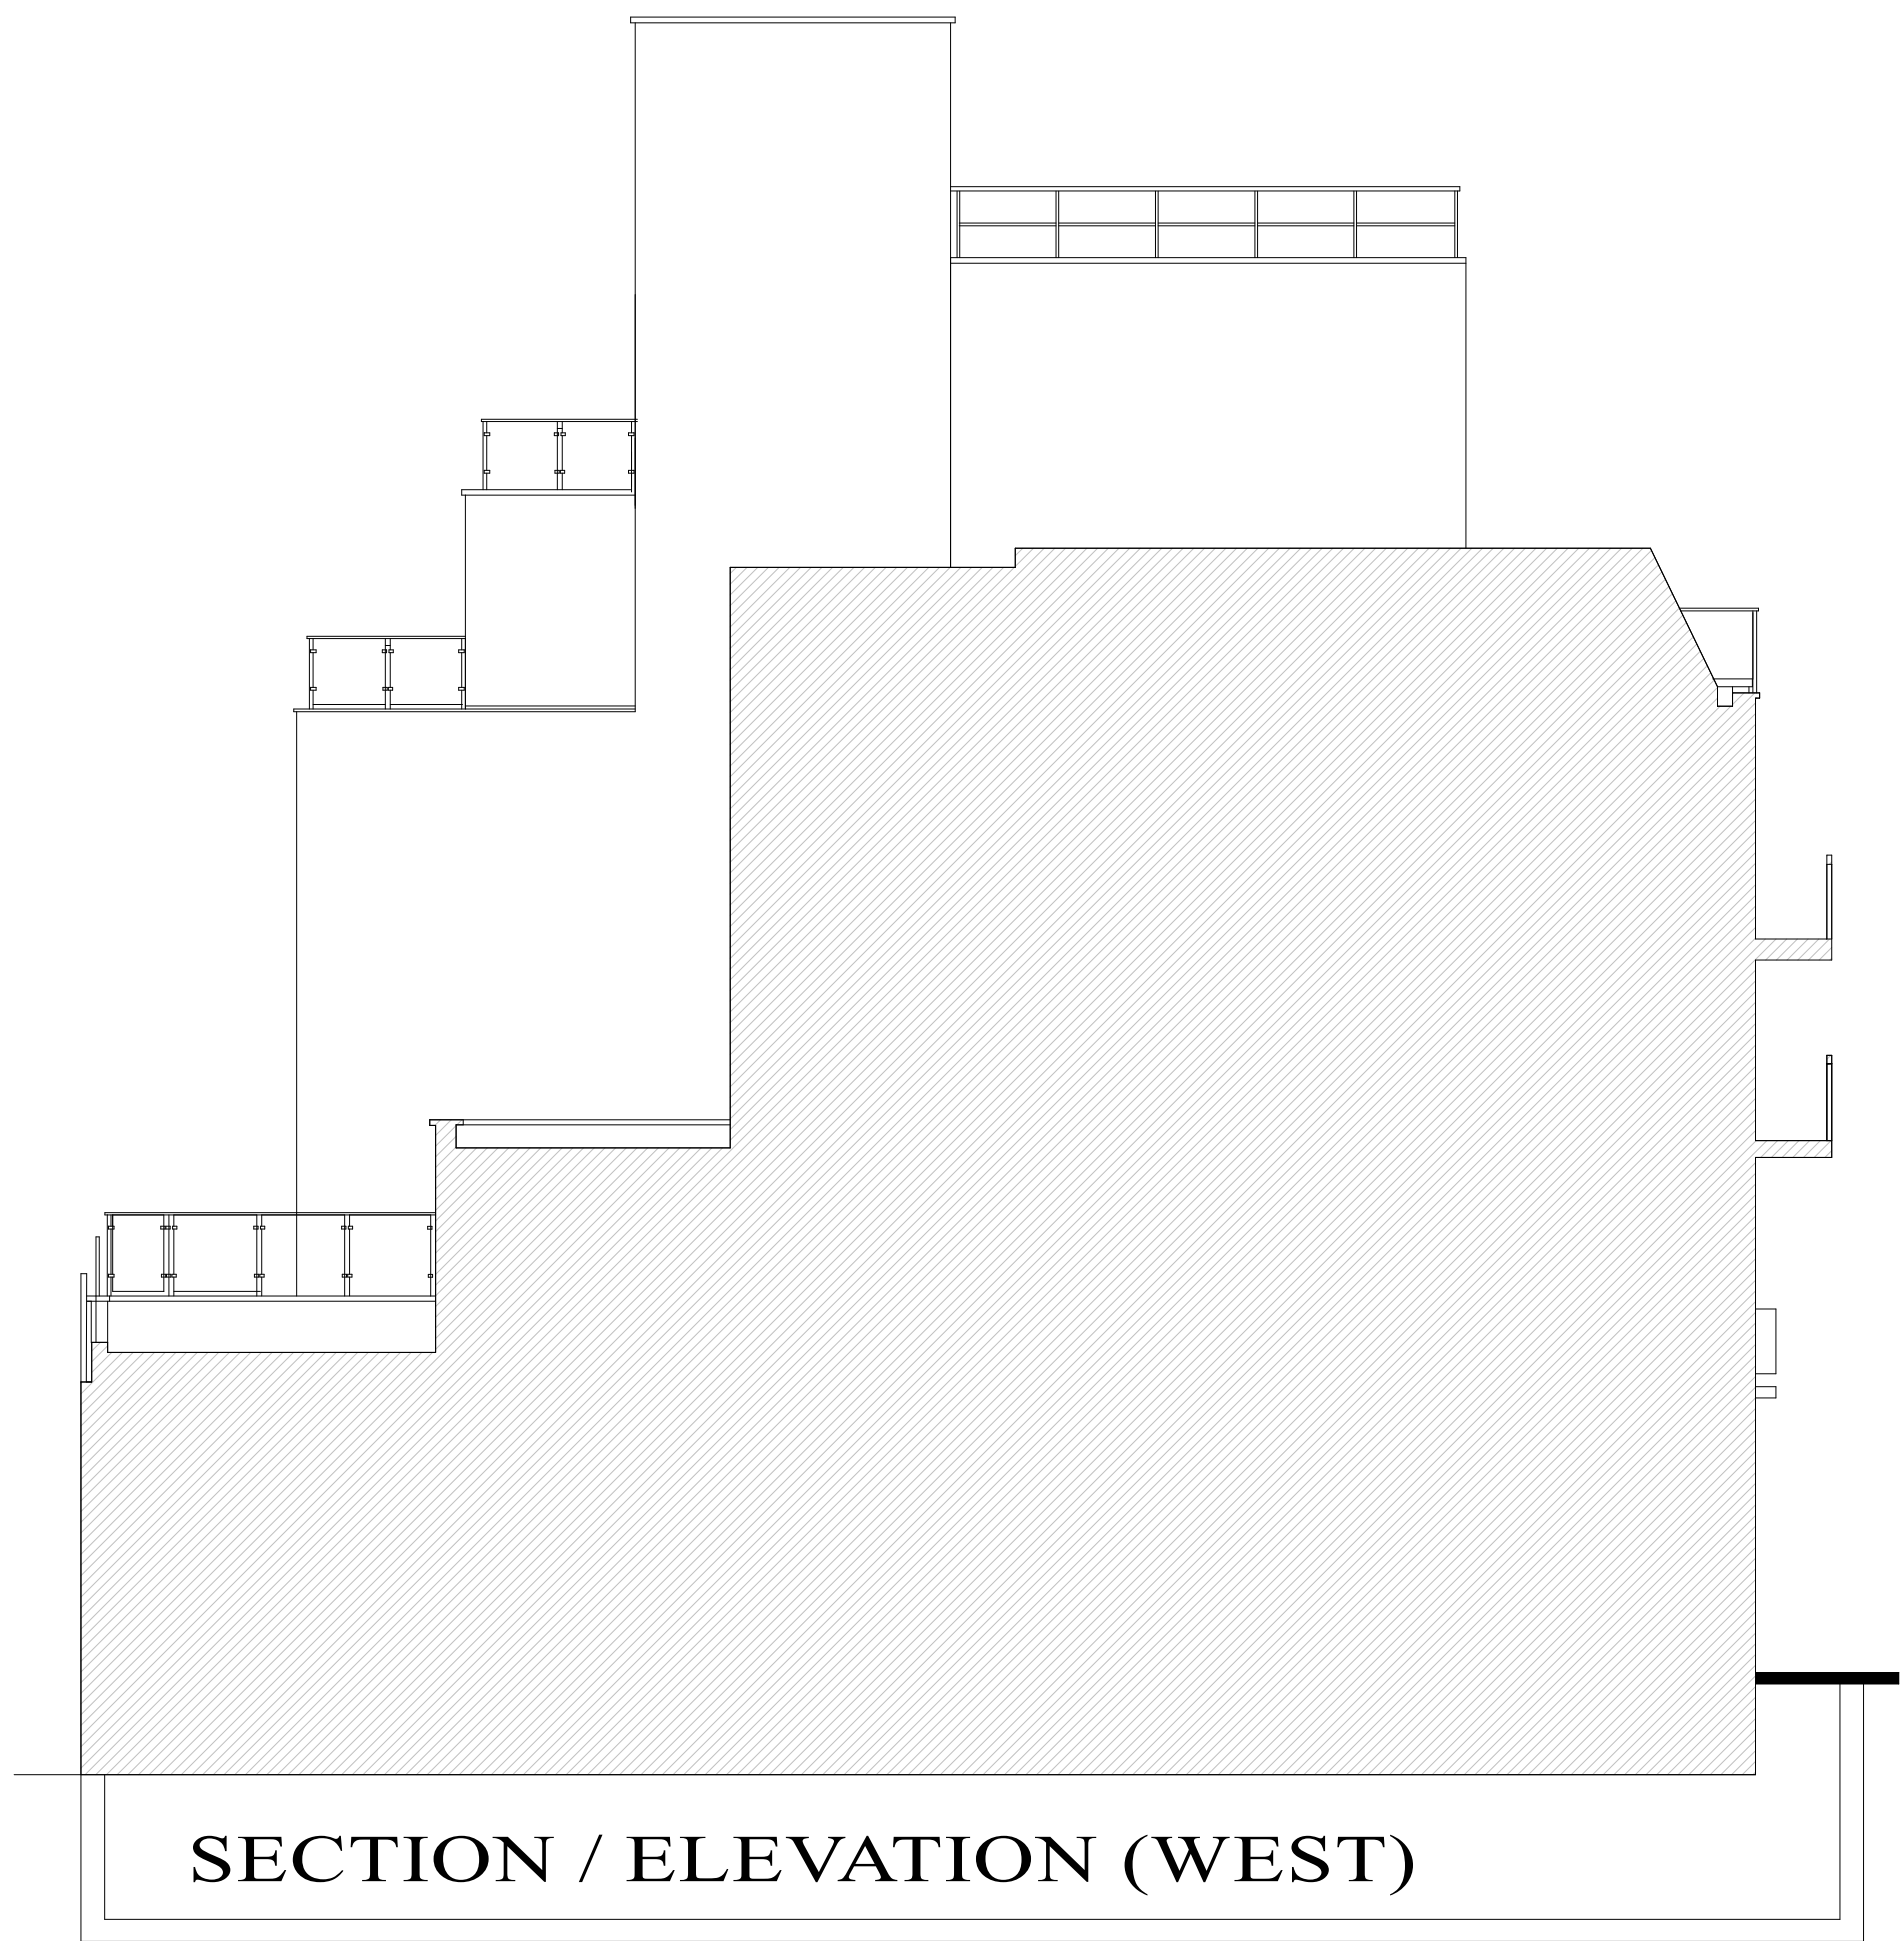

SECTION / ELEVATION (WEST)

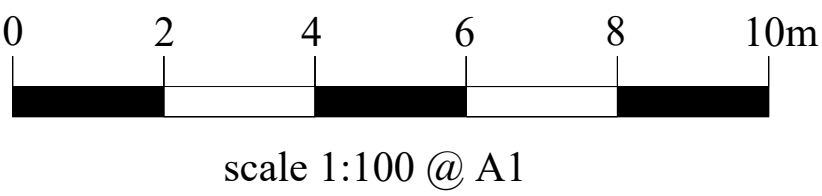

**ARCHITECTURAL
DESIGNS**
michael tamsett

Project Fourth and Fifth Floor
Front Extensions

38- 40 Windmill Street
London
W1T 2JX

Drawing Title
Existing Elevations

Client
Giordano Ltd.

Drawing No. 25/4131

Date
February 2025

Drawn by
Michael Tamsett

Scale
1:100

Page Size - A1

m.tamsett@hotmail.co.uk
01795 554650