






FIFTH FLOOR PLAN

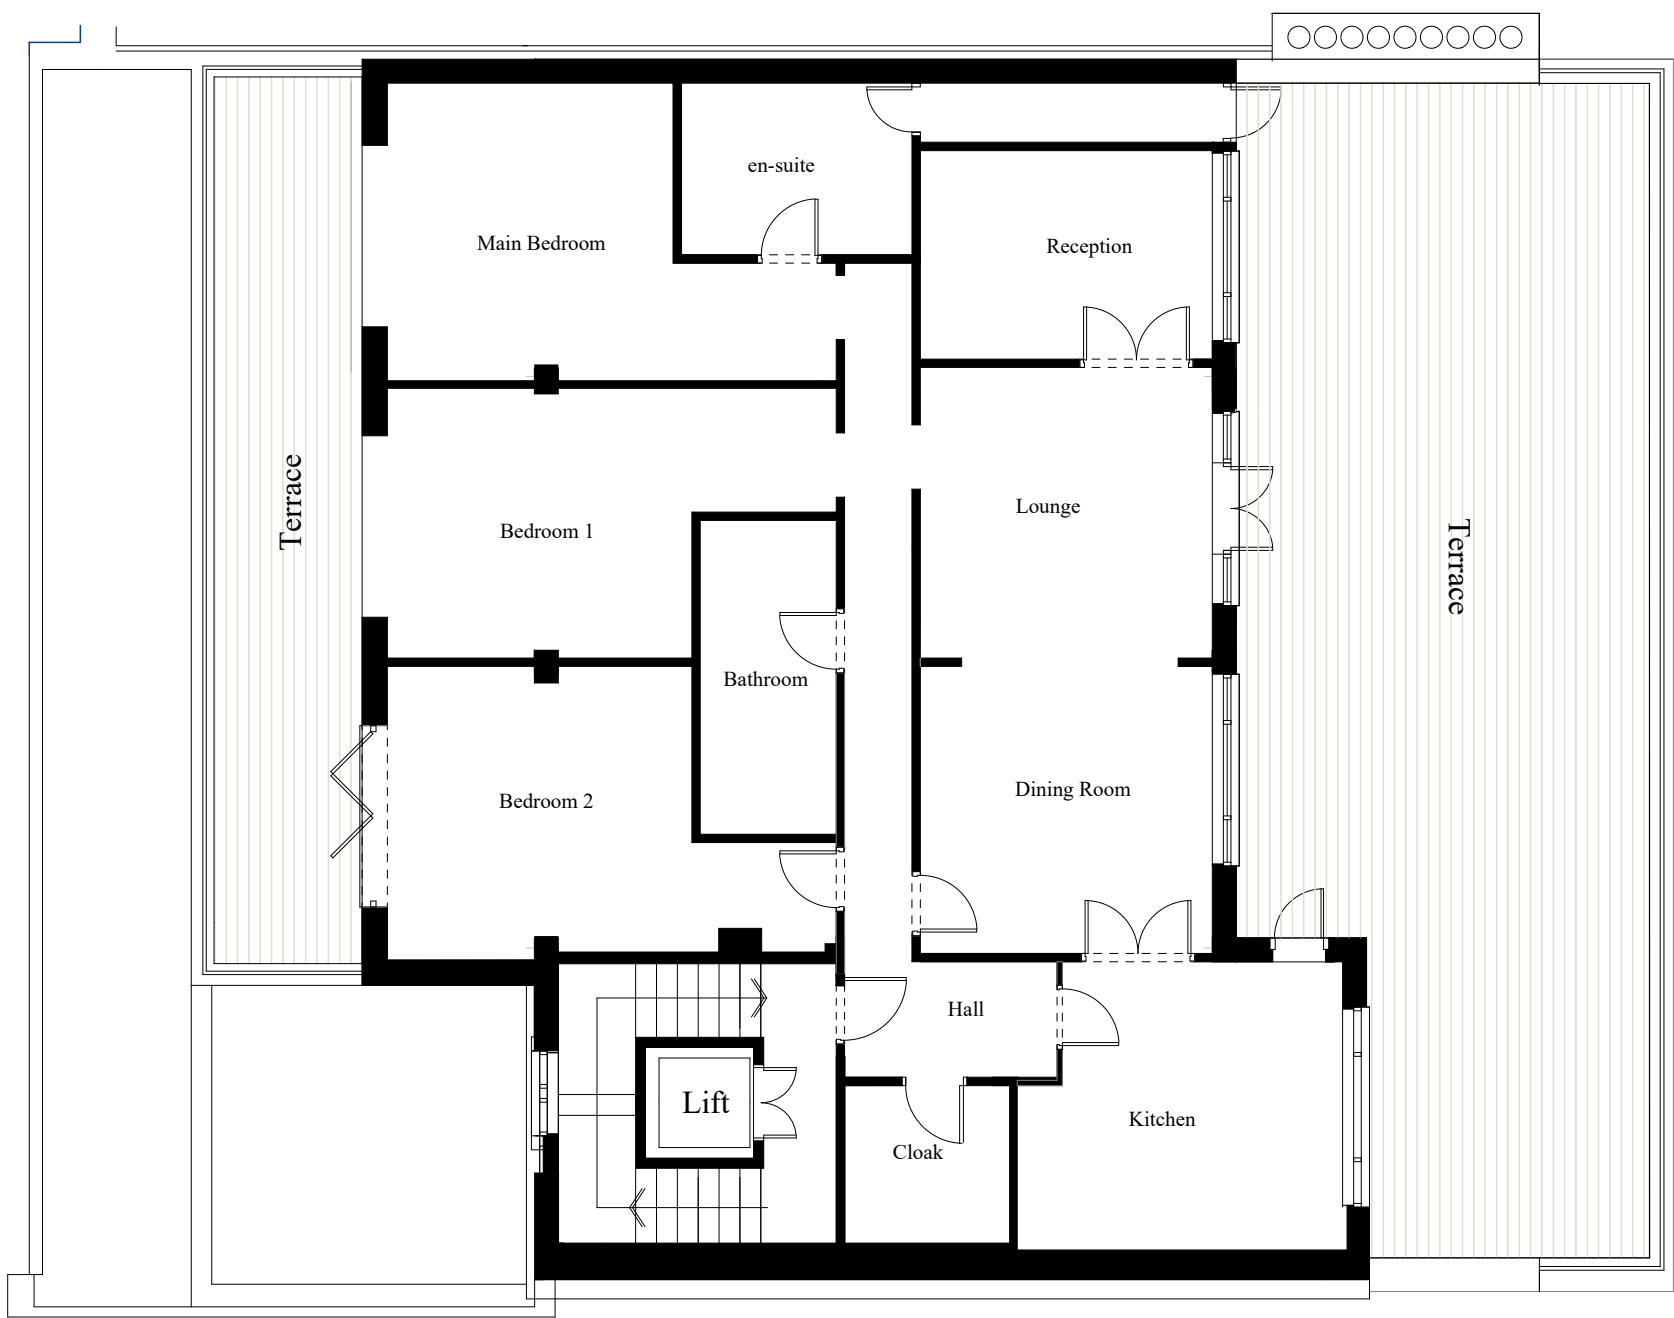

FOURTH FLOOR PLAN

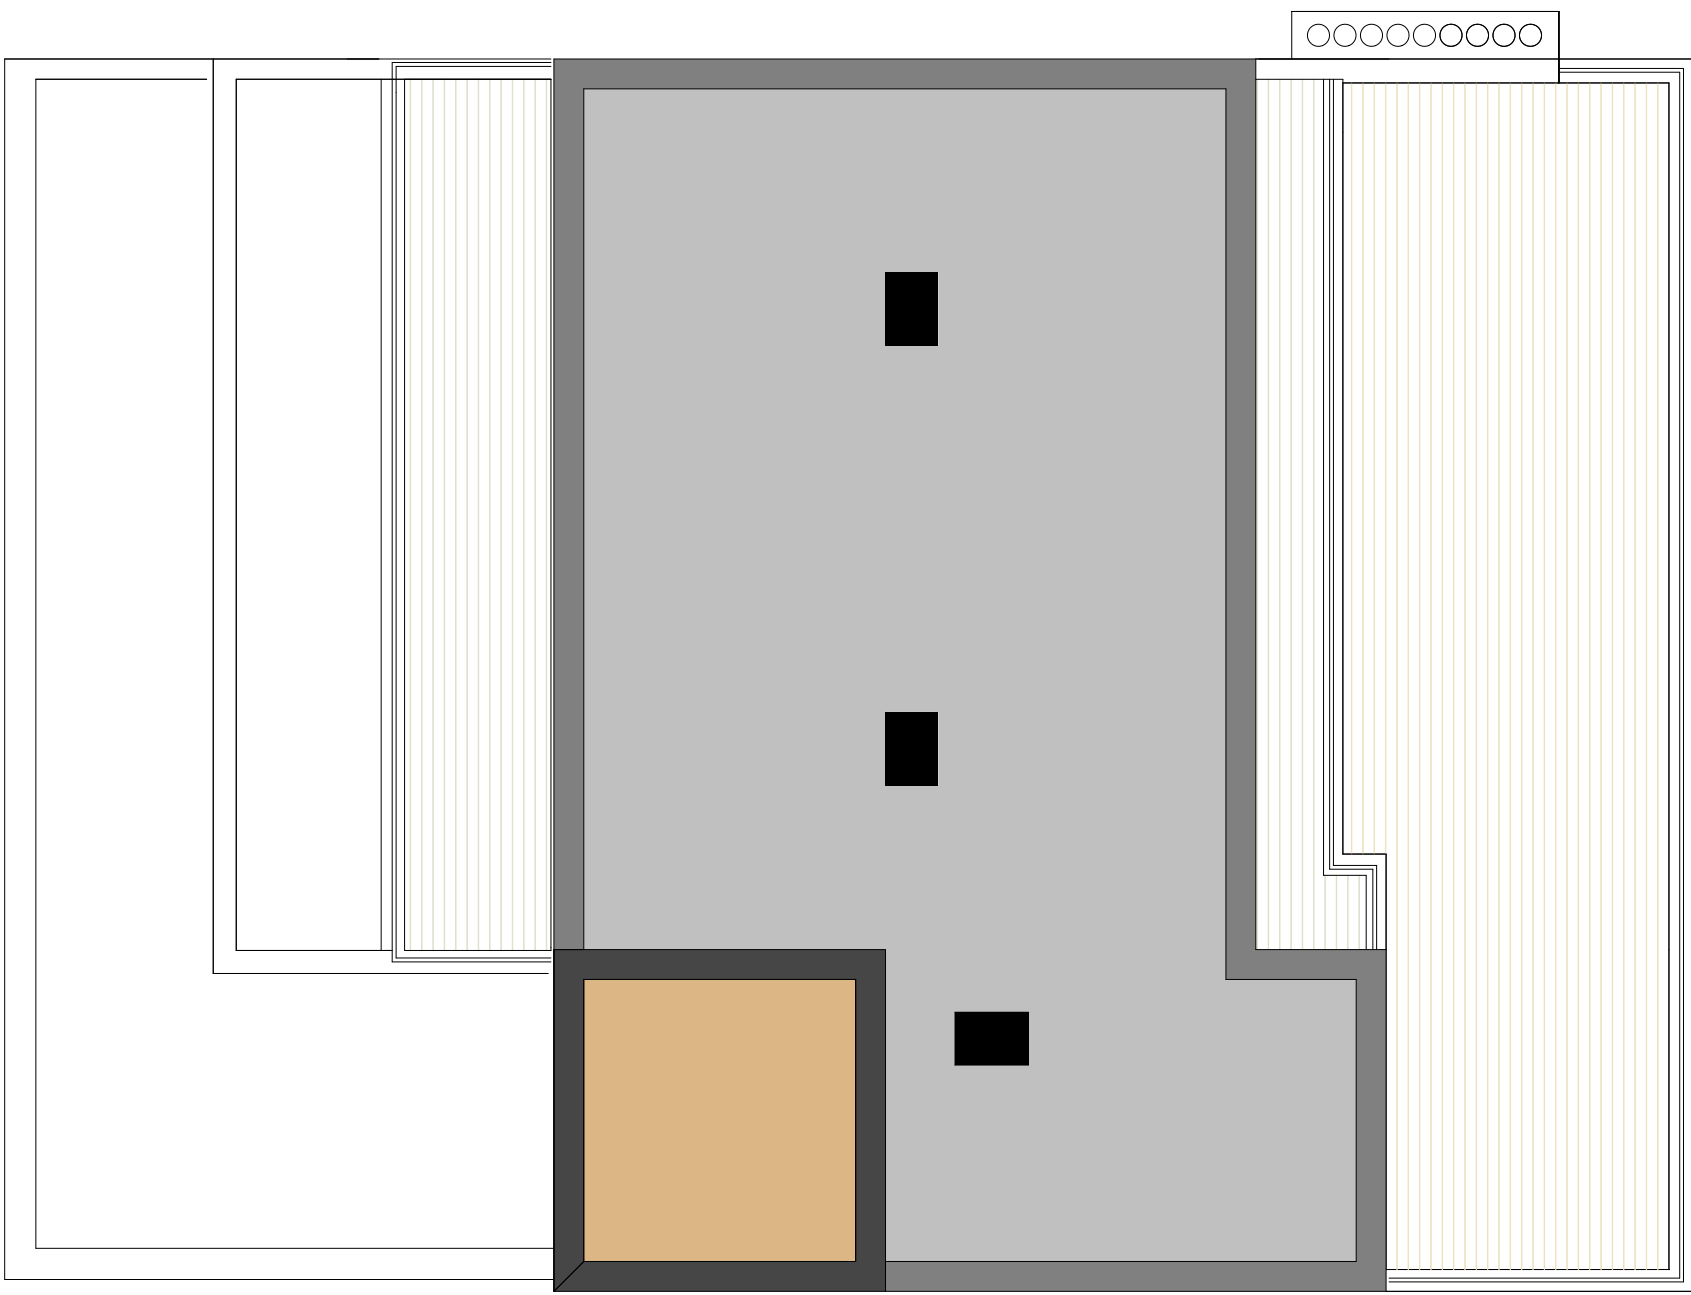

ROOF PLAN

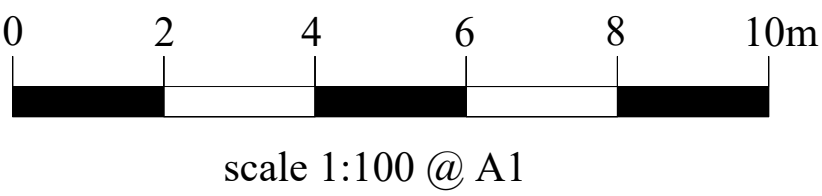

**ARCHITECTURAL
DESIGNS**
michael tamsett

Project Fourth and Fifth Floor
Front Extensions

38- 40 Windmill Street
London
W1T 2JX

Drawing Title
Existing Plans

Client
Giordano Ltd.

Drawing No. 25/4130

Date February 2025

Drawn by Michael Tamsett

Page Size - A1

Scale
1:100

5000

m.tamsett@hotmail.co.uk
01795 554650